


PROJ. REFERENCE NO.	SHEET NO.
R-5863	X-32

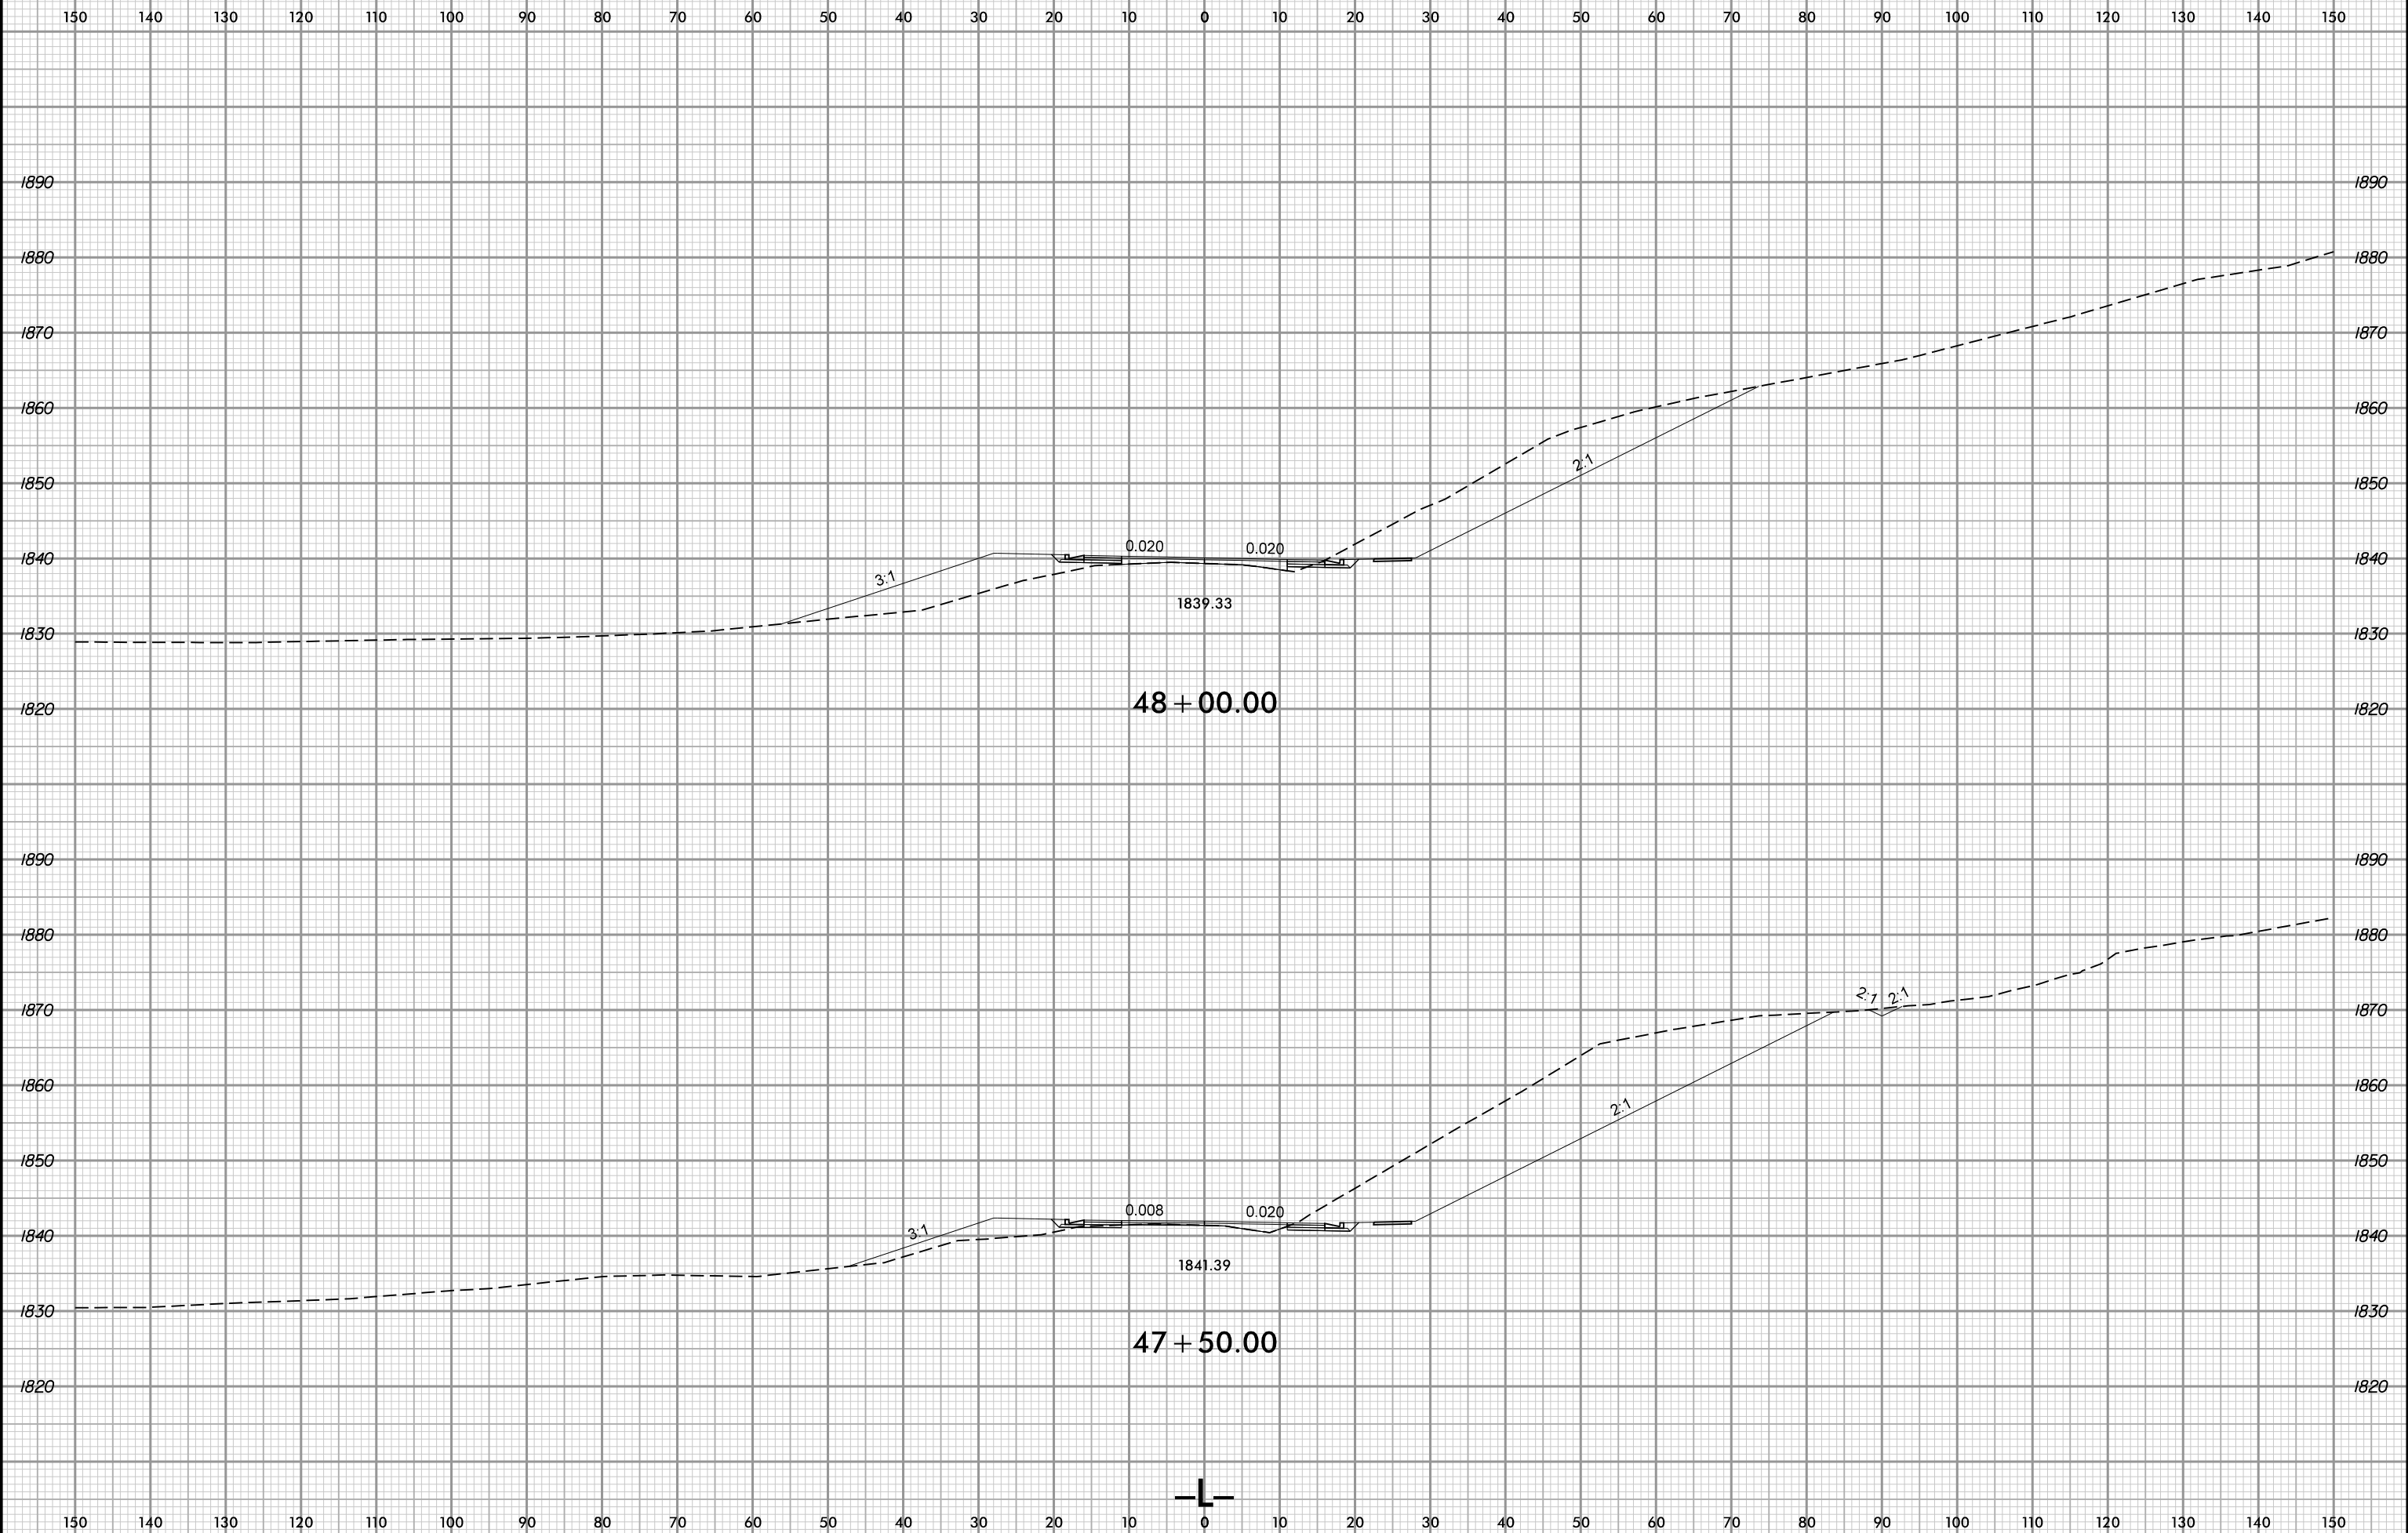

4/22/2025 2:42:57 PM  
User: KBR  
Rddgns  
\\sheets\H5863\_Rdy\_L\_XPL.dgn