


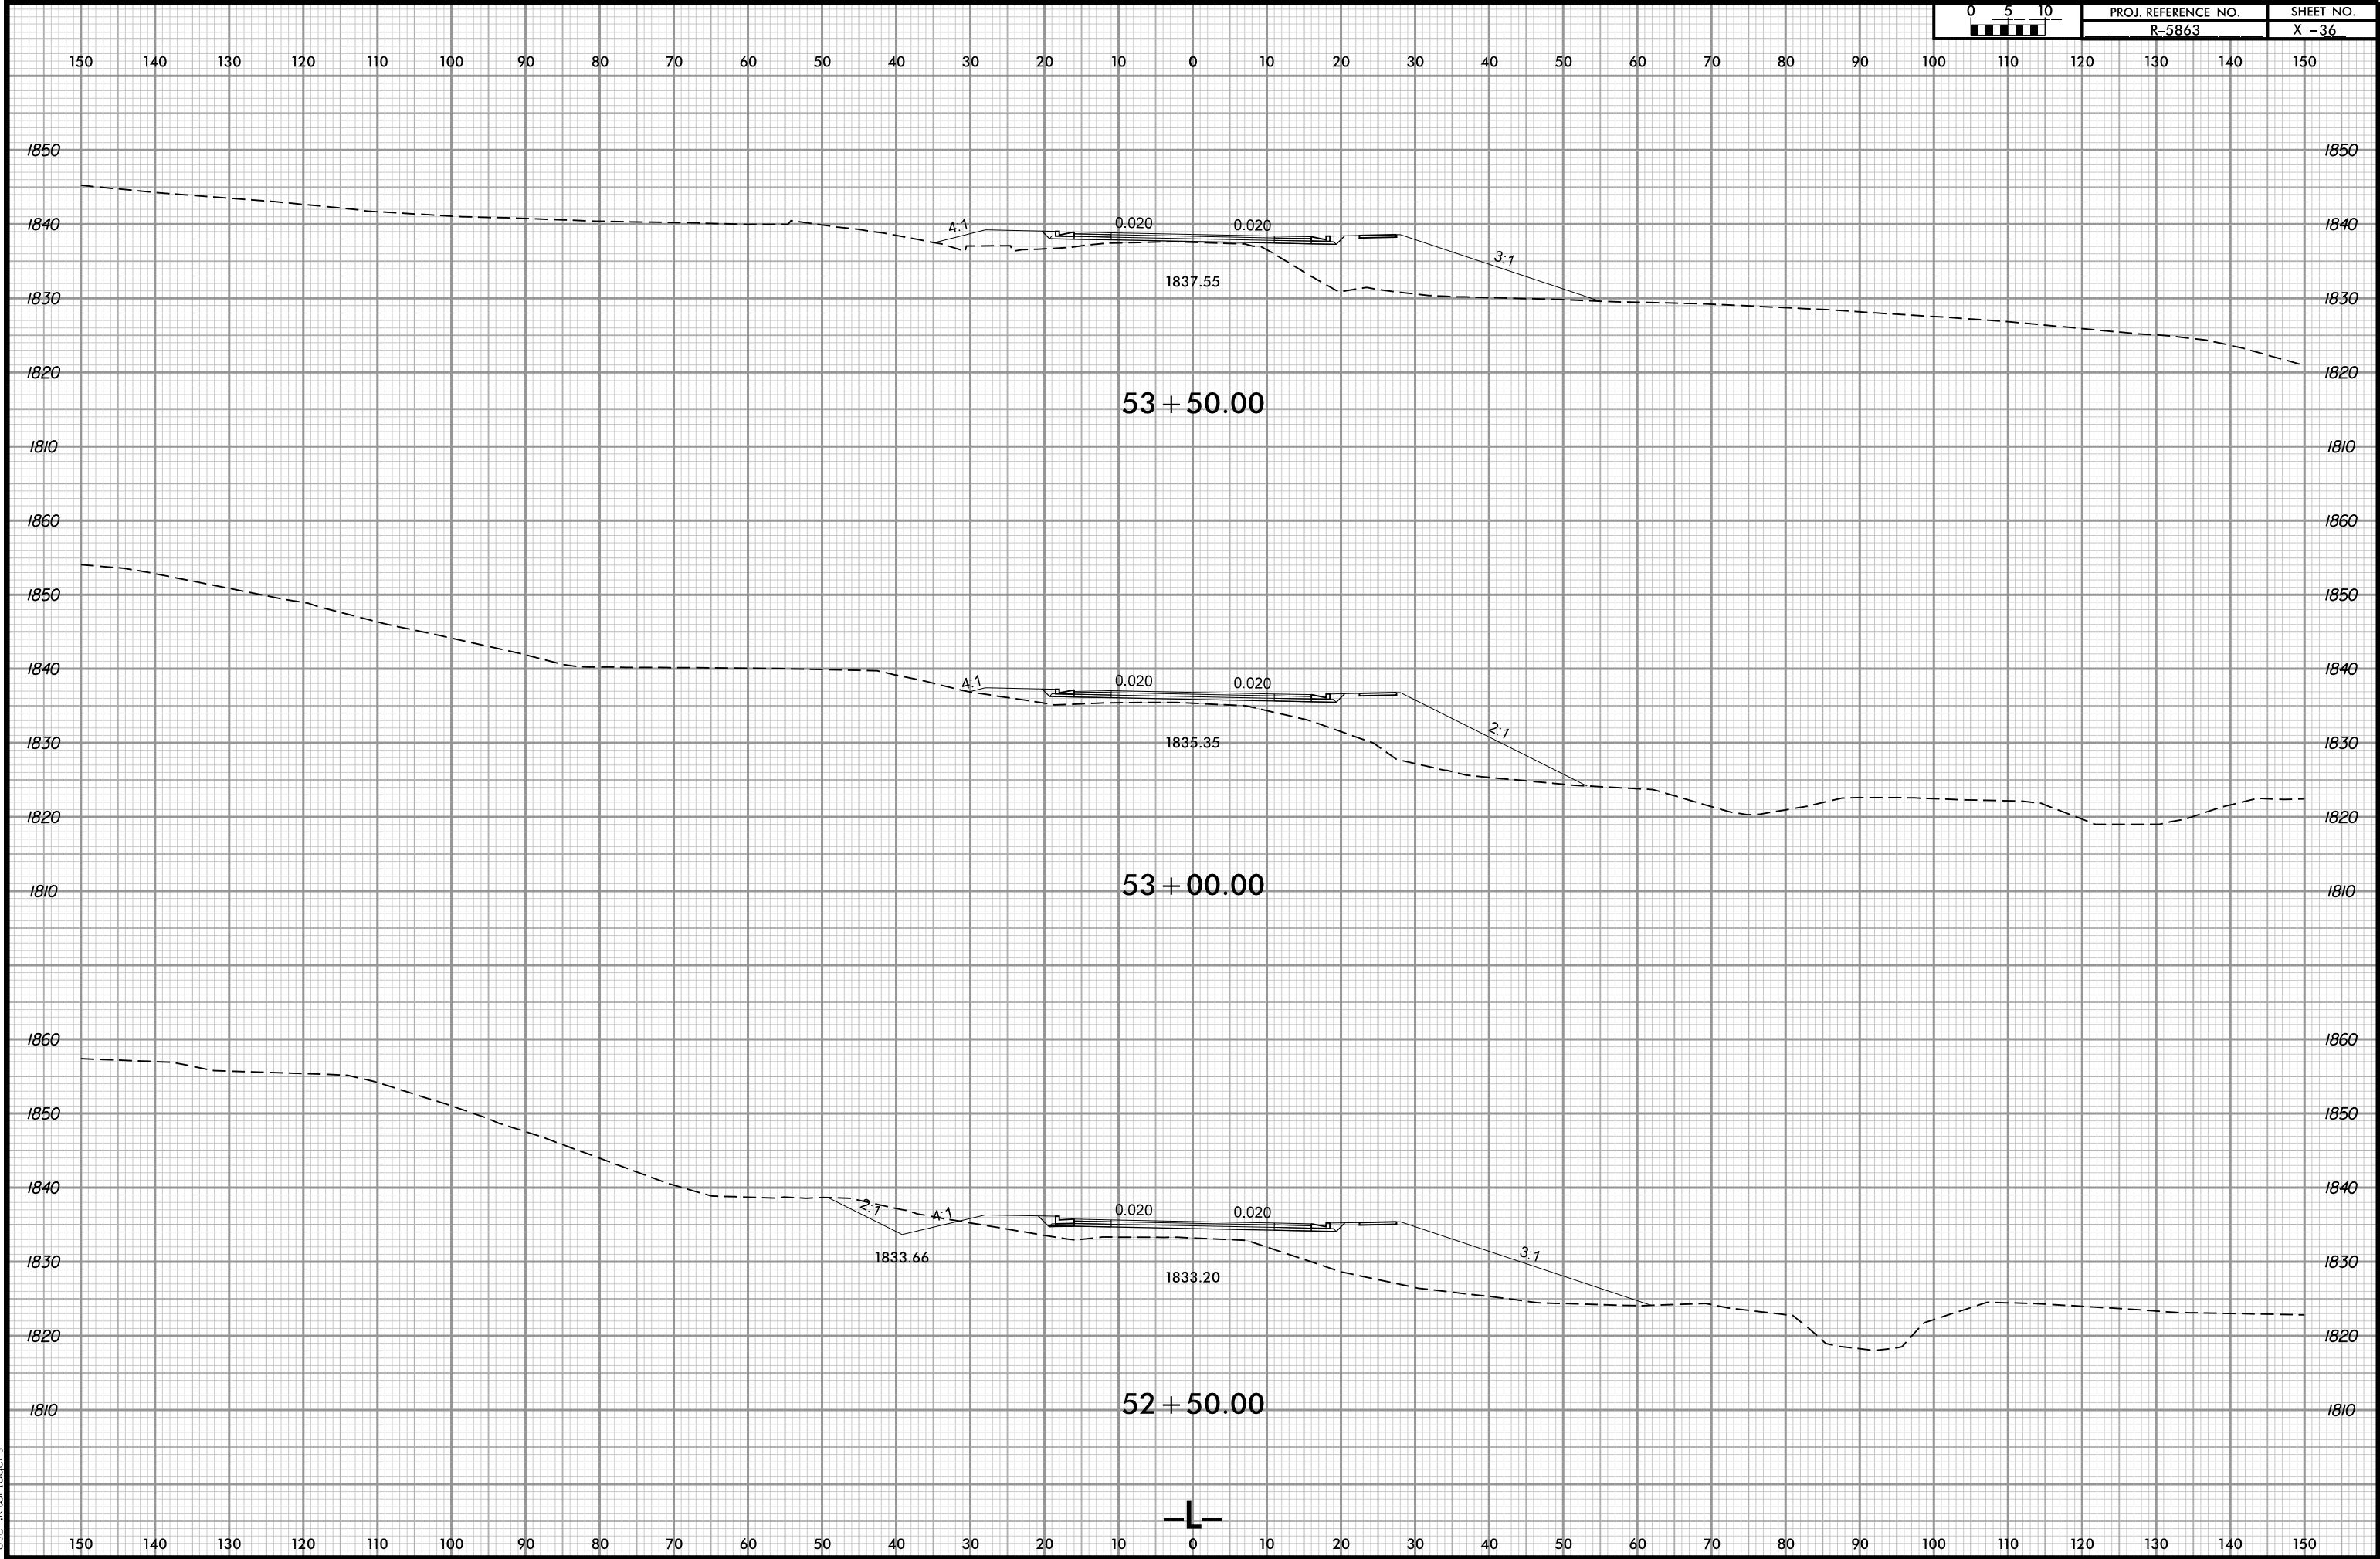

PROJ. REFERENCE NO.	SHEET NO.
R-5863	X -36



4/22/2025 2:30:21 PM
\\sheets\5863.Rdy.L.XPL.dgn
User:KBridders