


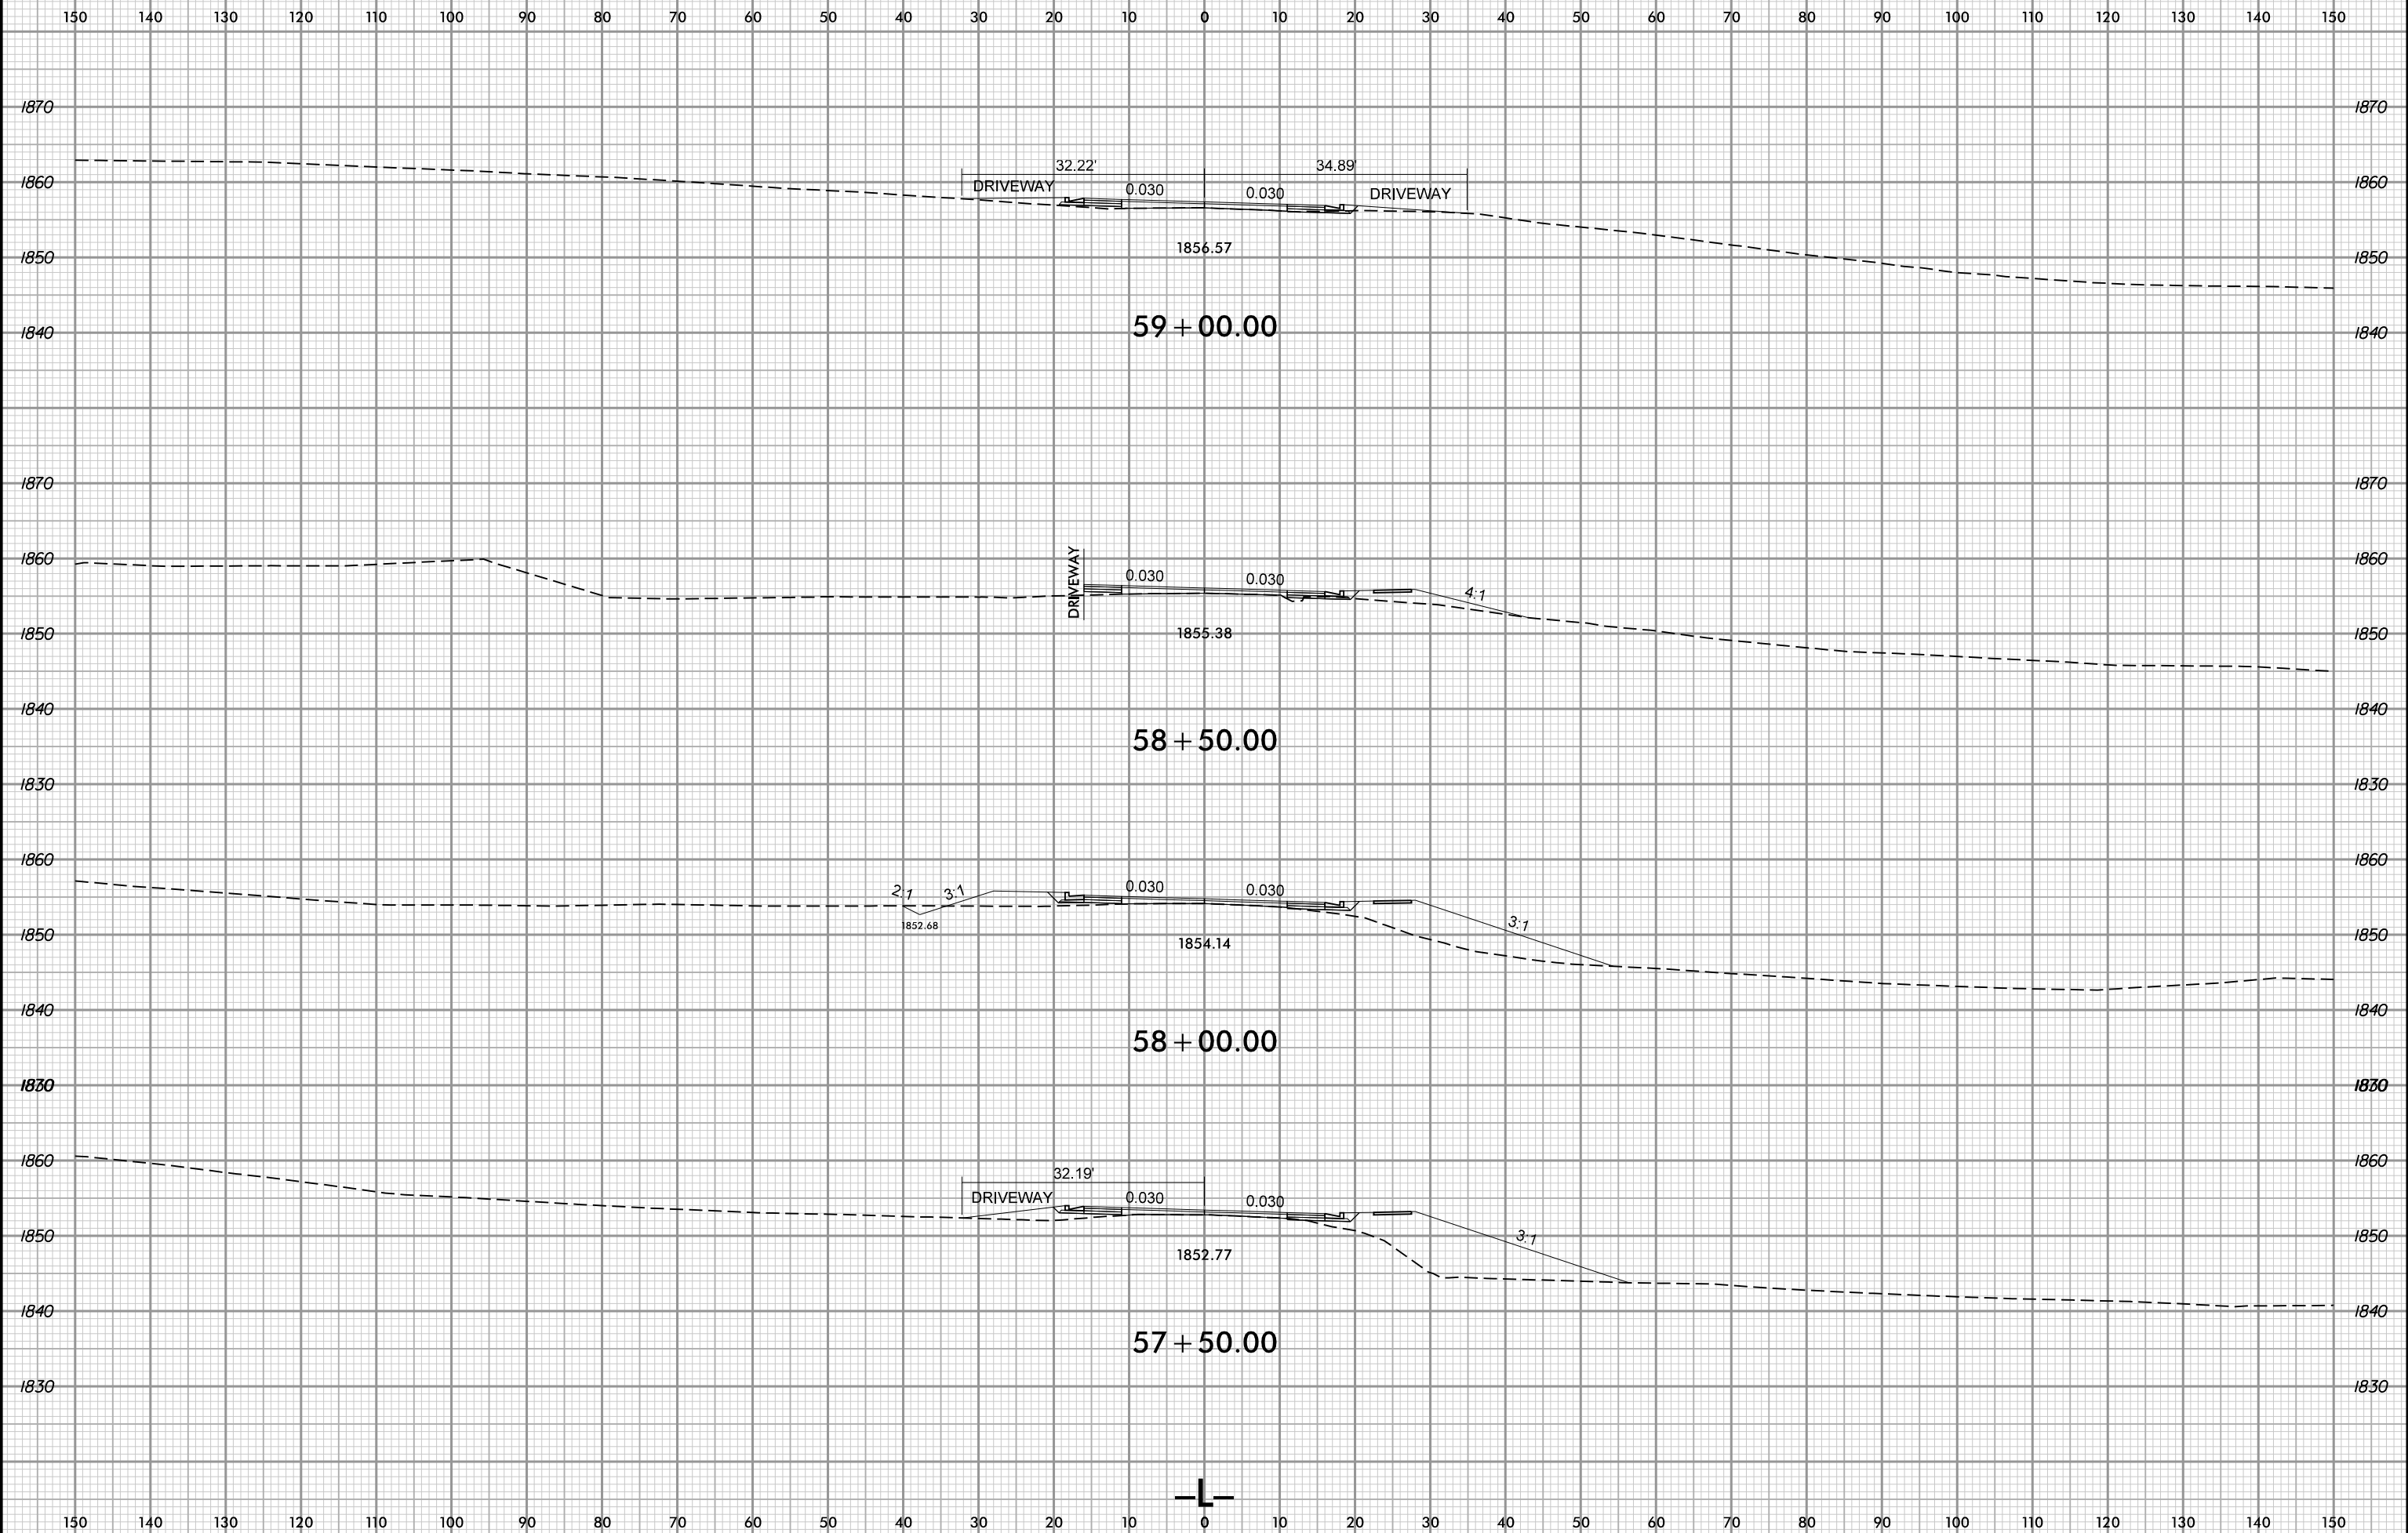

PROJ. REFERENCE NO.	SHEET NO.
R-5863	X-39



4/22/2025 2:36:50 PM  
User: KBR\rdgers