


PROJ. REFERENCE NO.	SHEET NO.
R-5863	X - 41

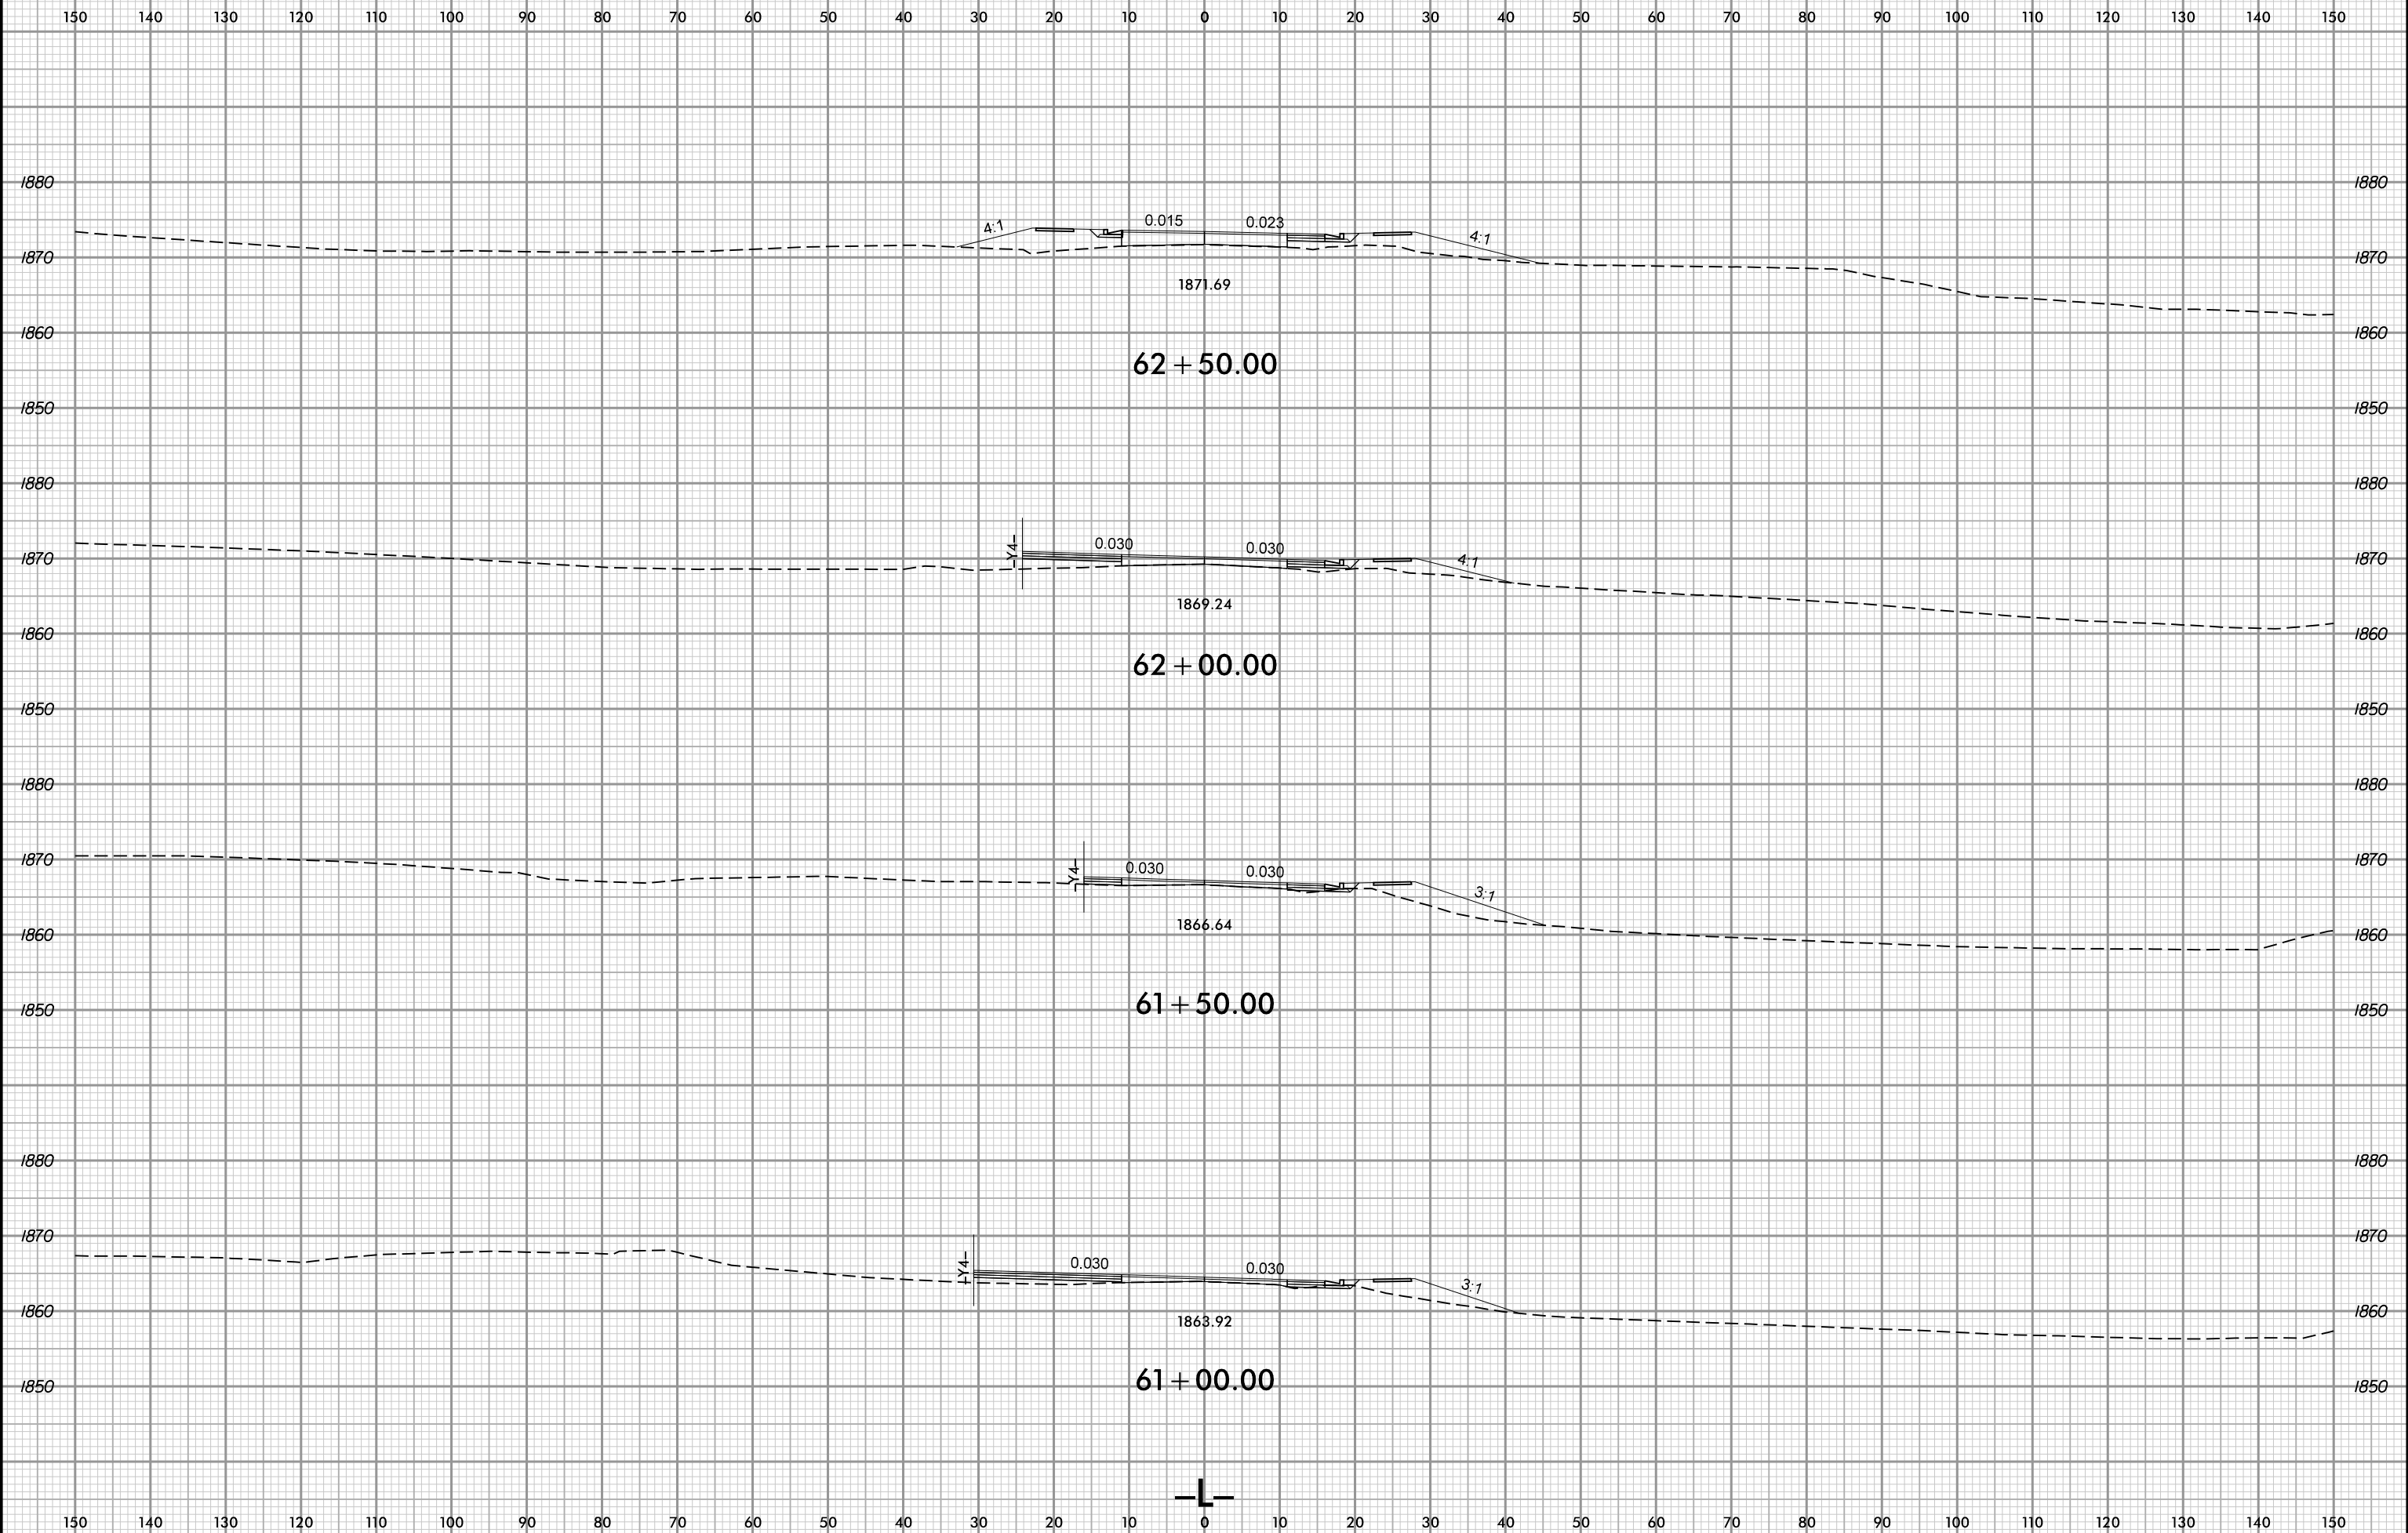

4/22/2025 2:40:20 PM  
\\s\sheet\H5863\_Rdy\_L\_XPL.dgn  
User:KBR\rdgers