


PROJ. REFERENCE NO.	SHEET NO.
R-5863	X-55

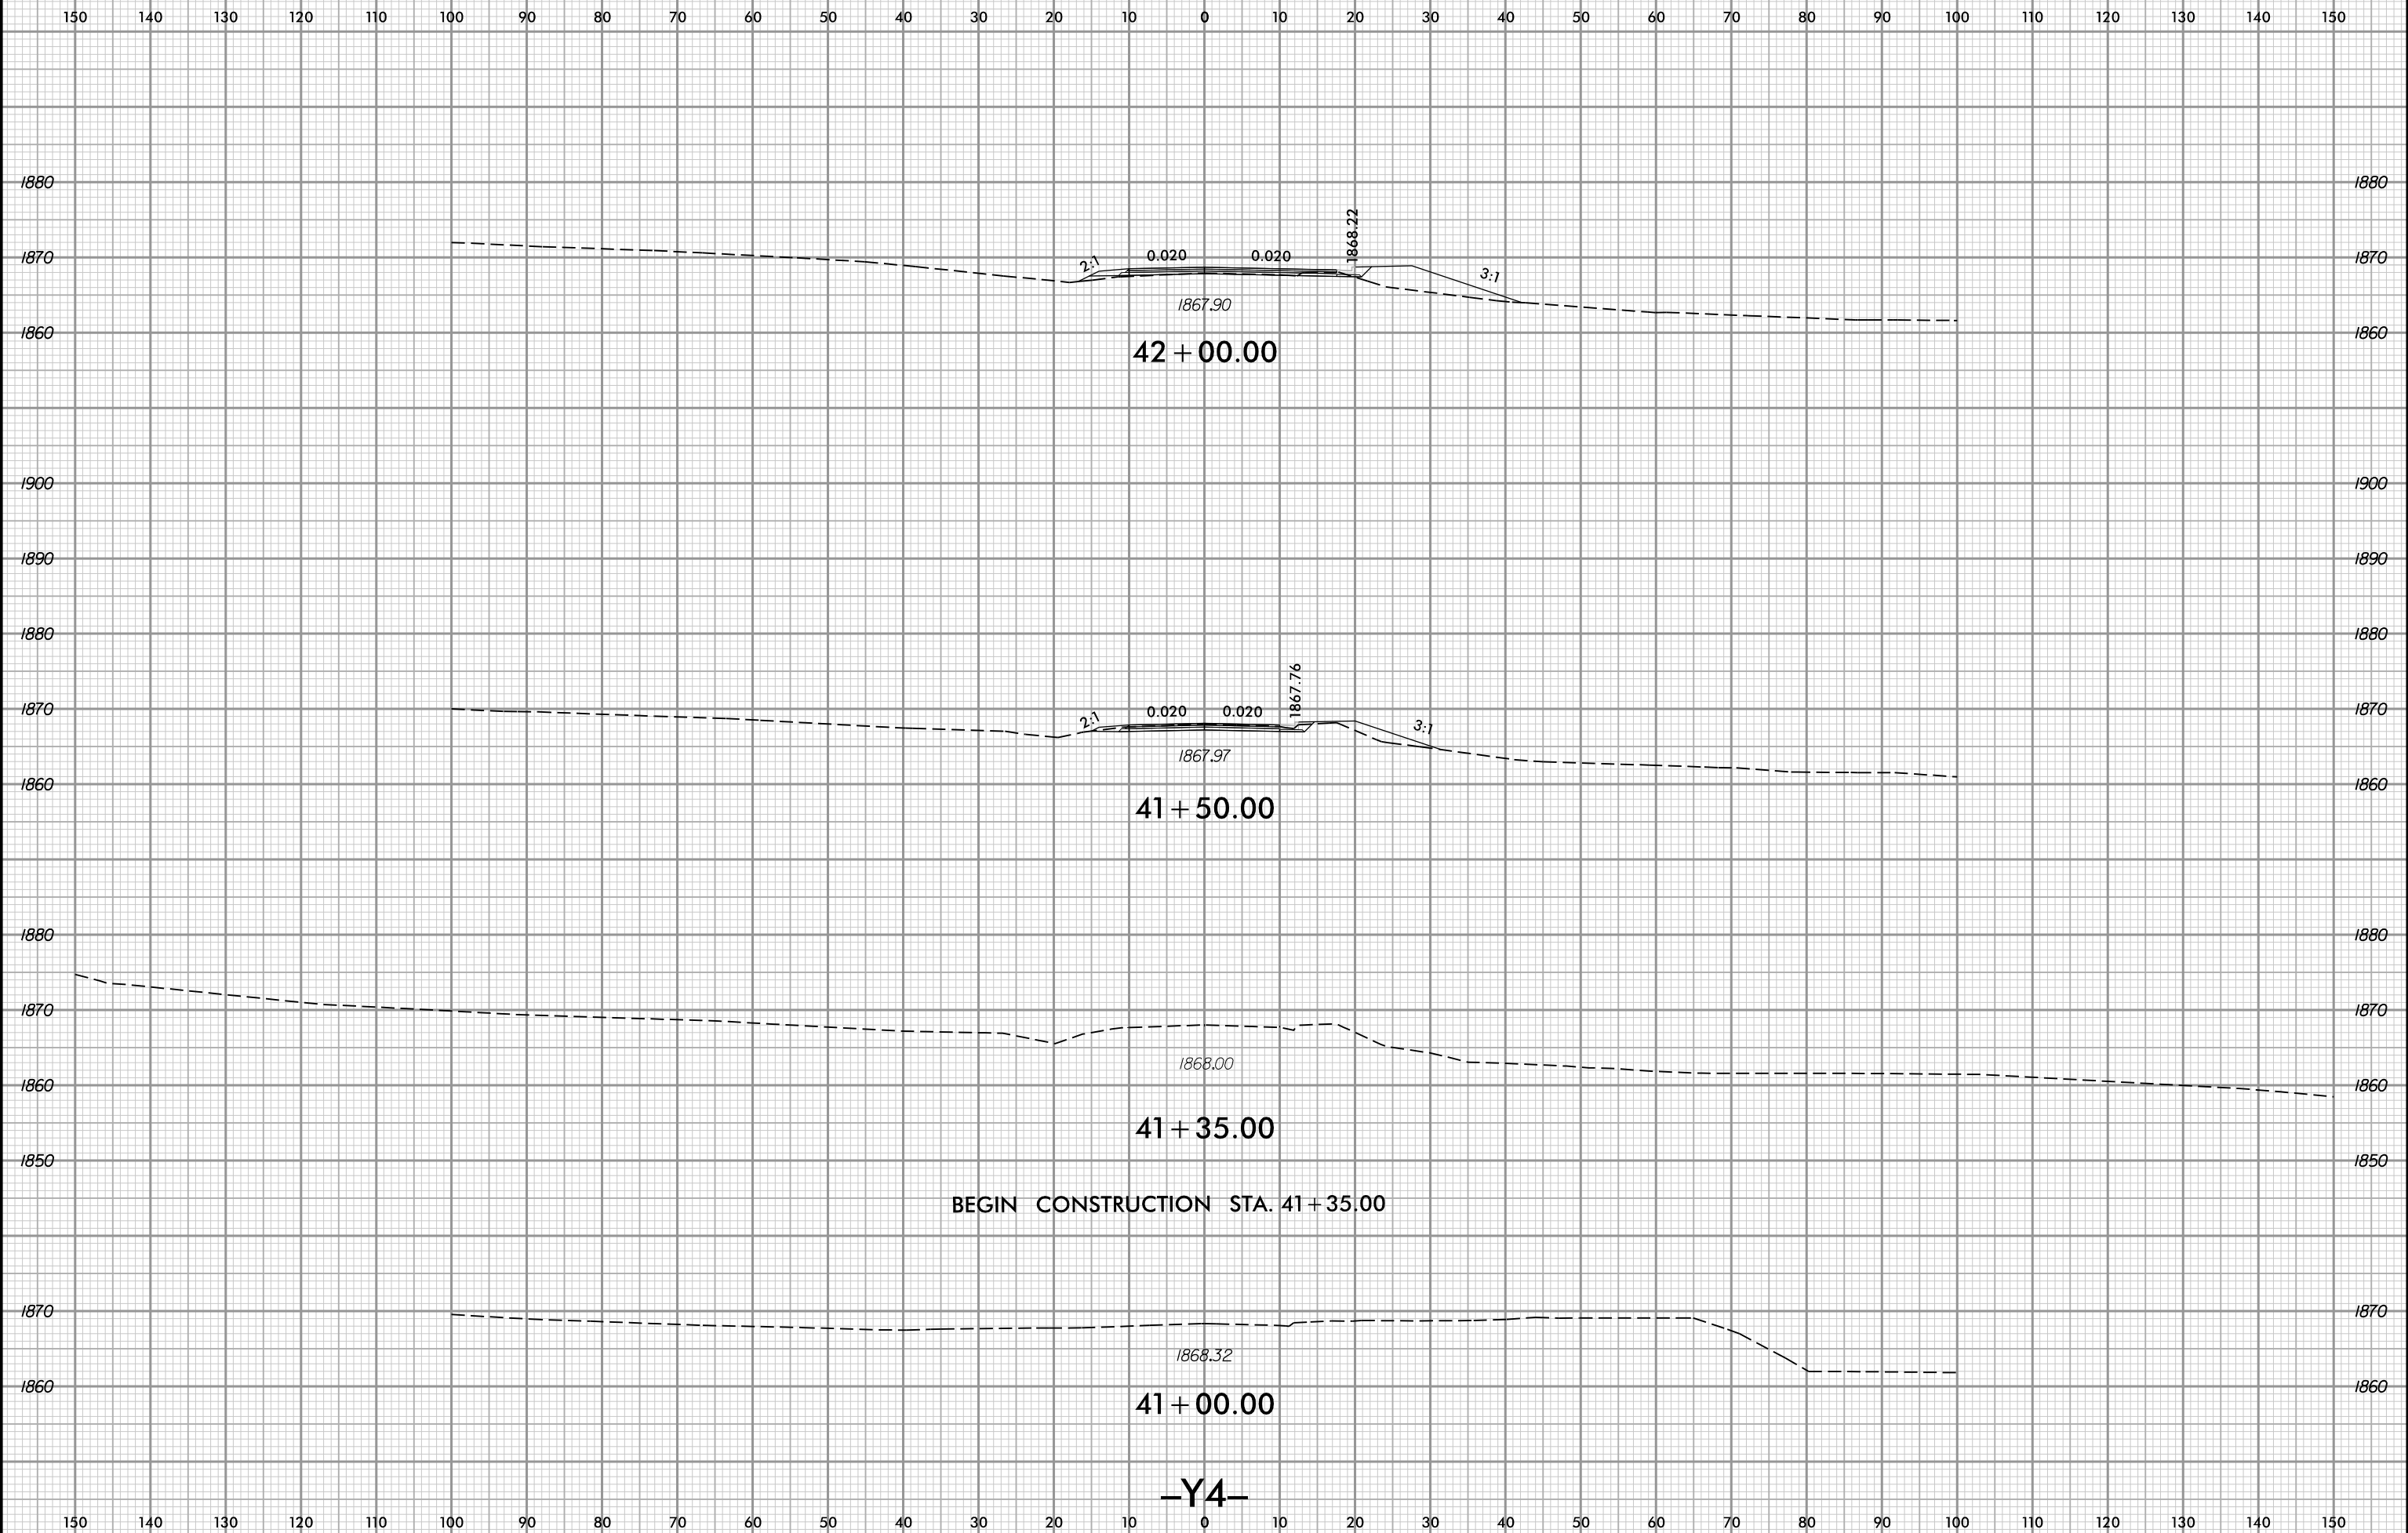

3/12/2025 10:02:19 AM
User: K. E. Br...
User: K. E. Br...