


PROJ. REFERENCE NO.	SHEET NO.
R-5863	X-56

150 140 130 120 110 100 90 80 70 60 50 40 30 20 10 0 10 20 30 40 50 60 70 80 90 100 110 120 130 140 150

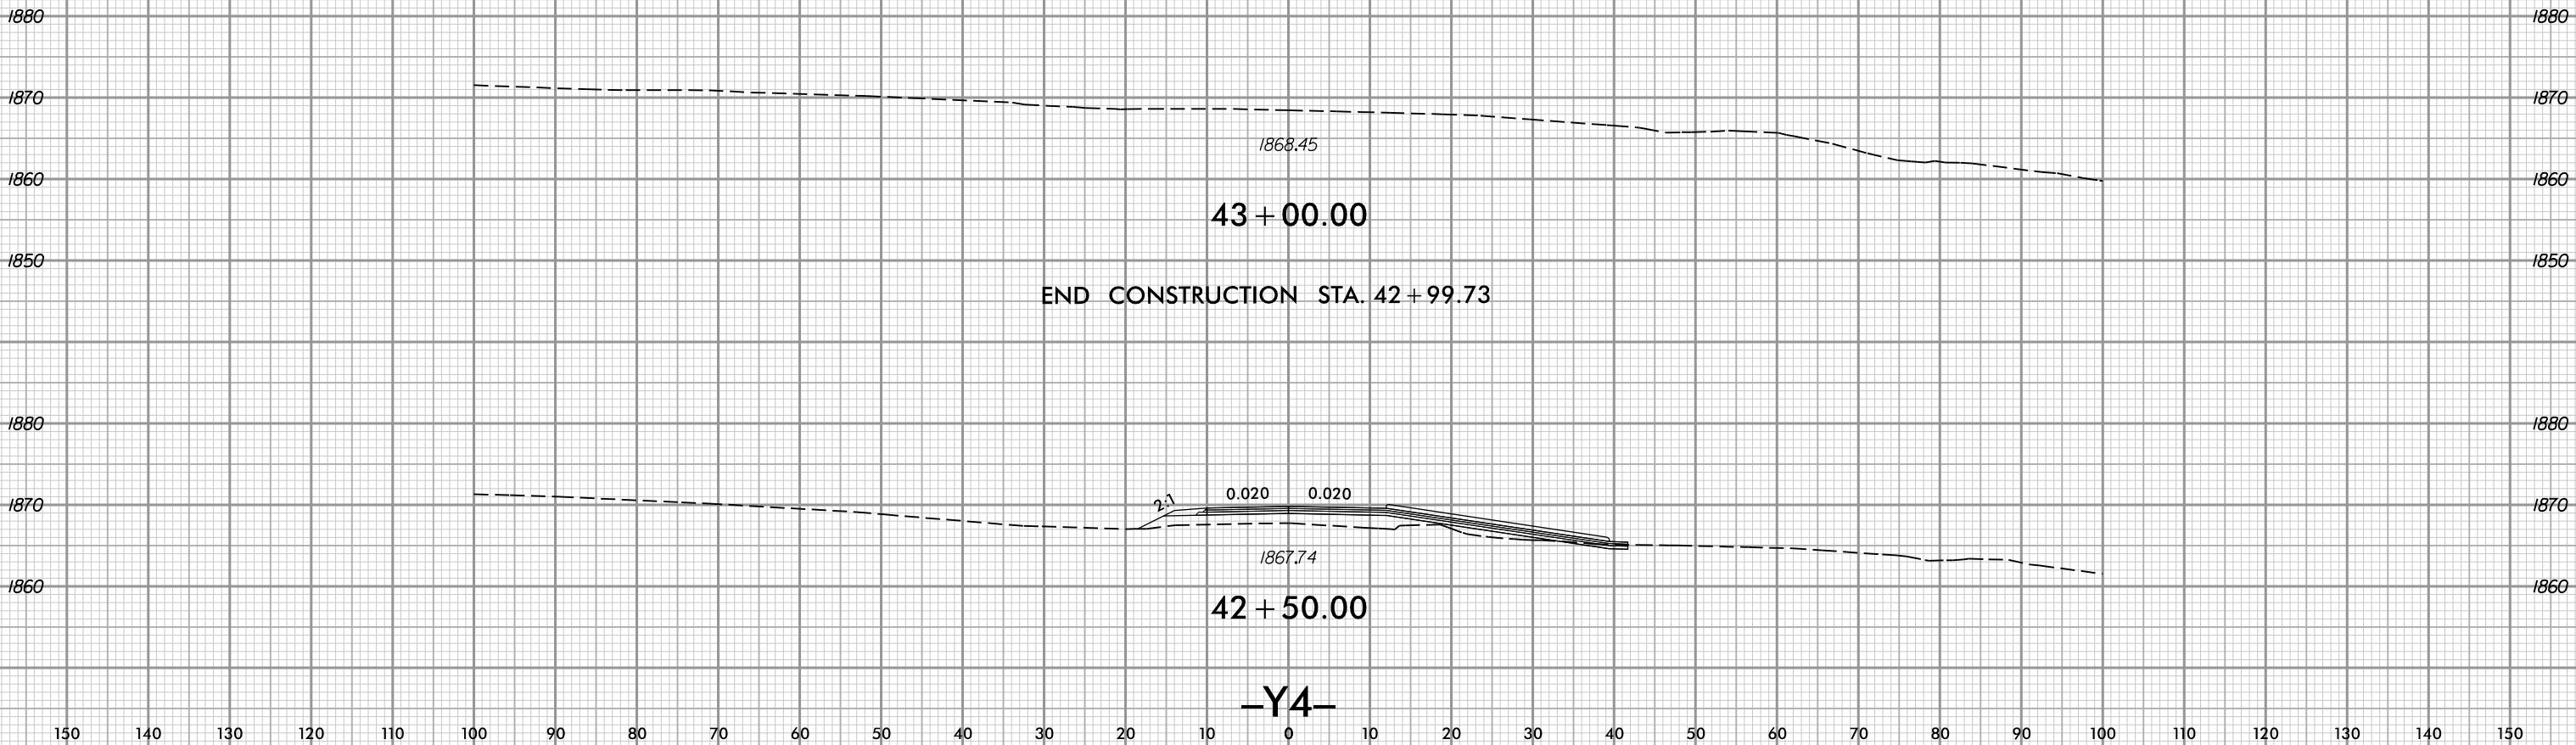

3/12/2025 10:02:19 AM
\\sheets\5863_Rdy_Y4_XPL.dgn
User:KBriggs

150 140 130 120 110 100 90 80 70 60 50 40 30 20 10 0 10 20 30 40 50 60 70 80 90 100 110 120 130 140 150