


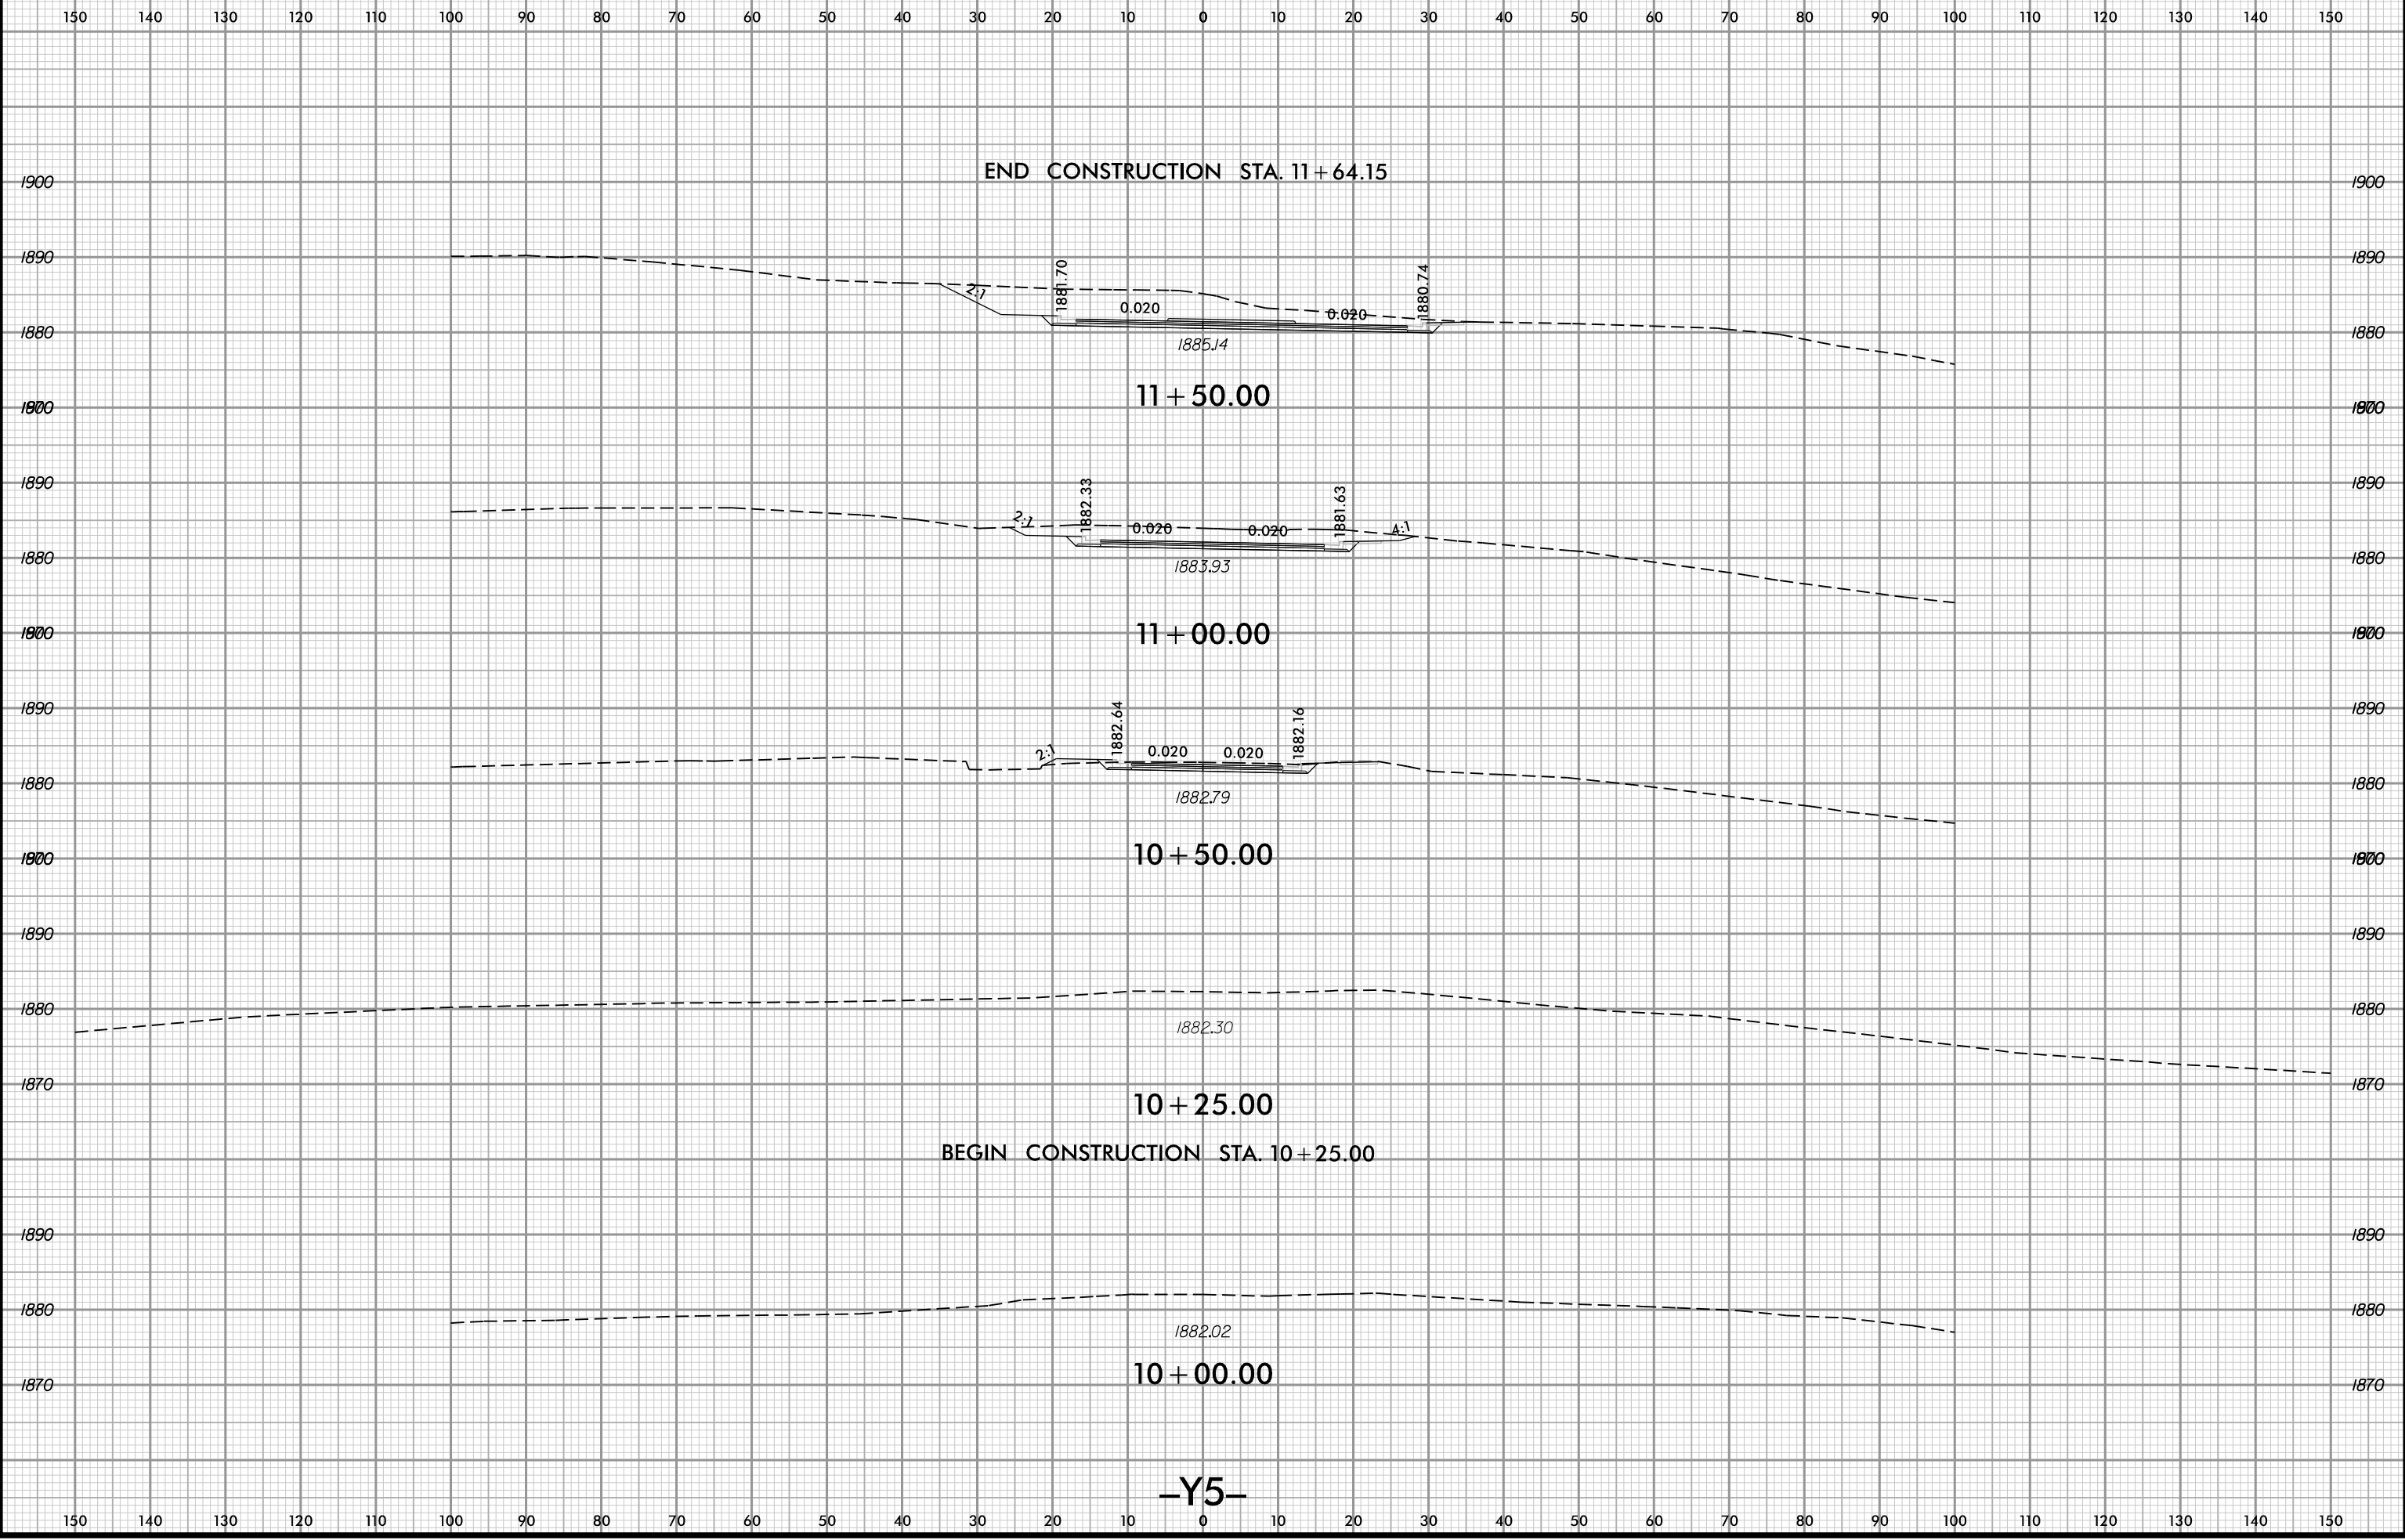

PROJ. REFERENCE NO.	SHEET NO.
R-5863	X-57



3/12/2025 10:48:34 AM  
User: K. E. Rodgers