


3/13/2025 11:59:00 AM
\\sheets\R5863.Rdy-Y6-XPL.dgn
User:KBR\rders

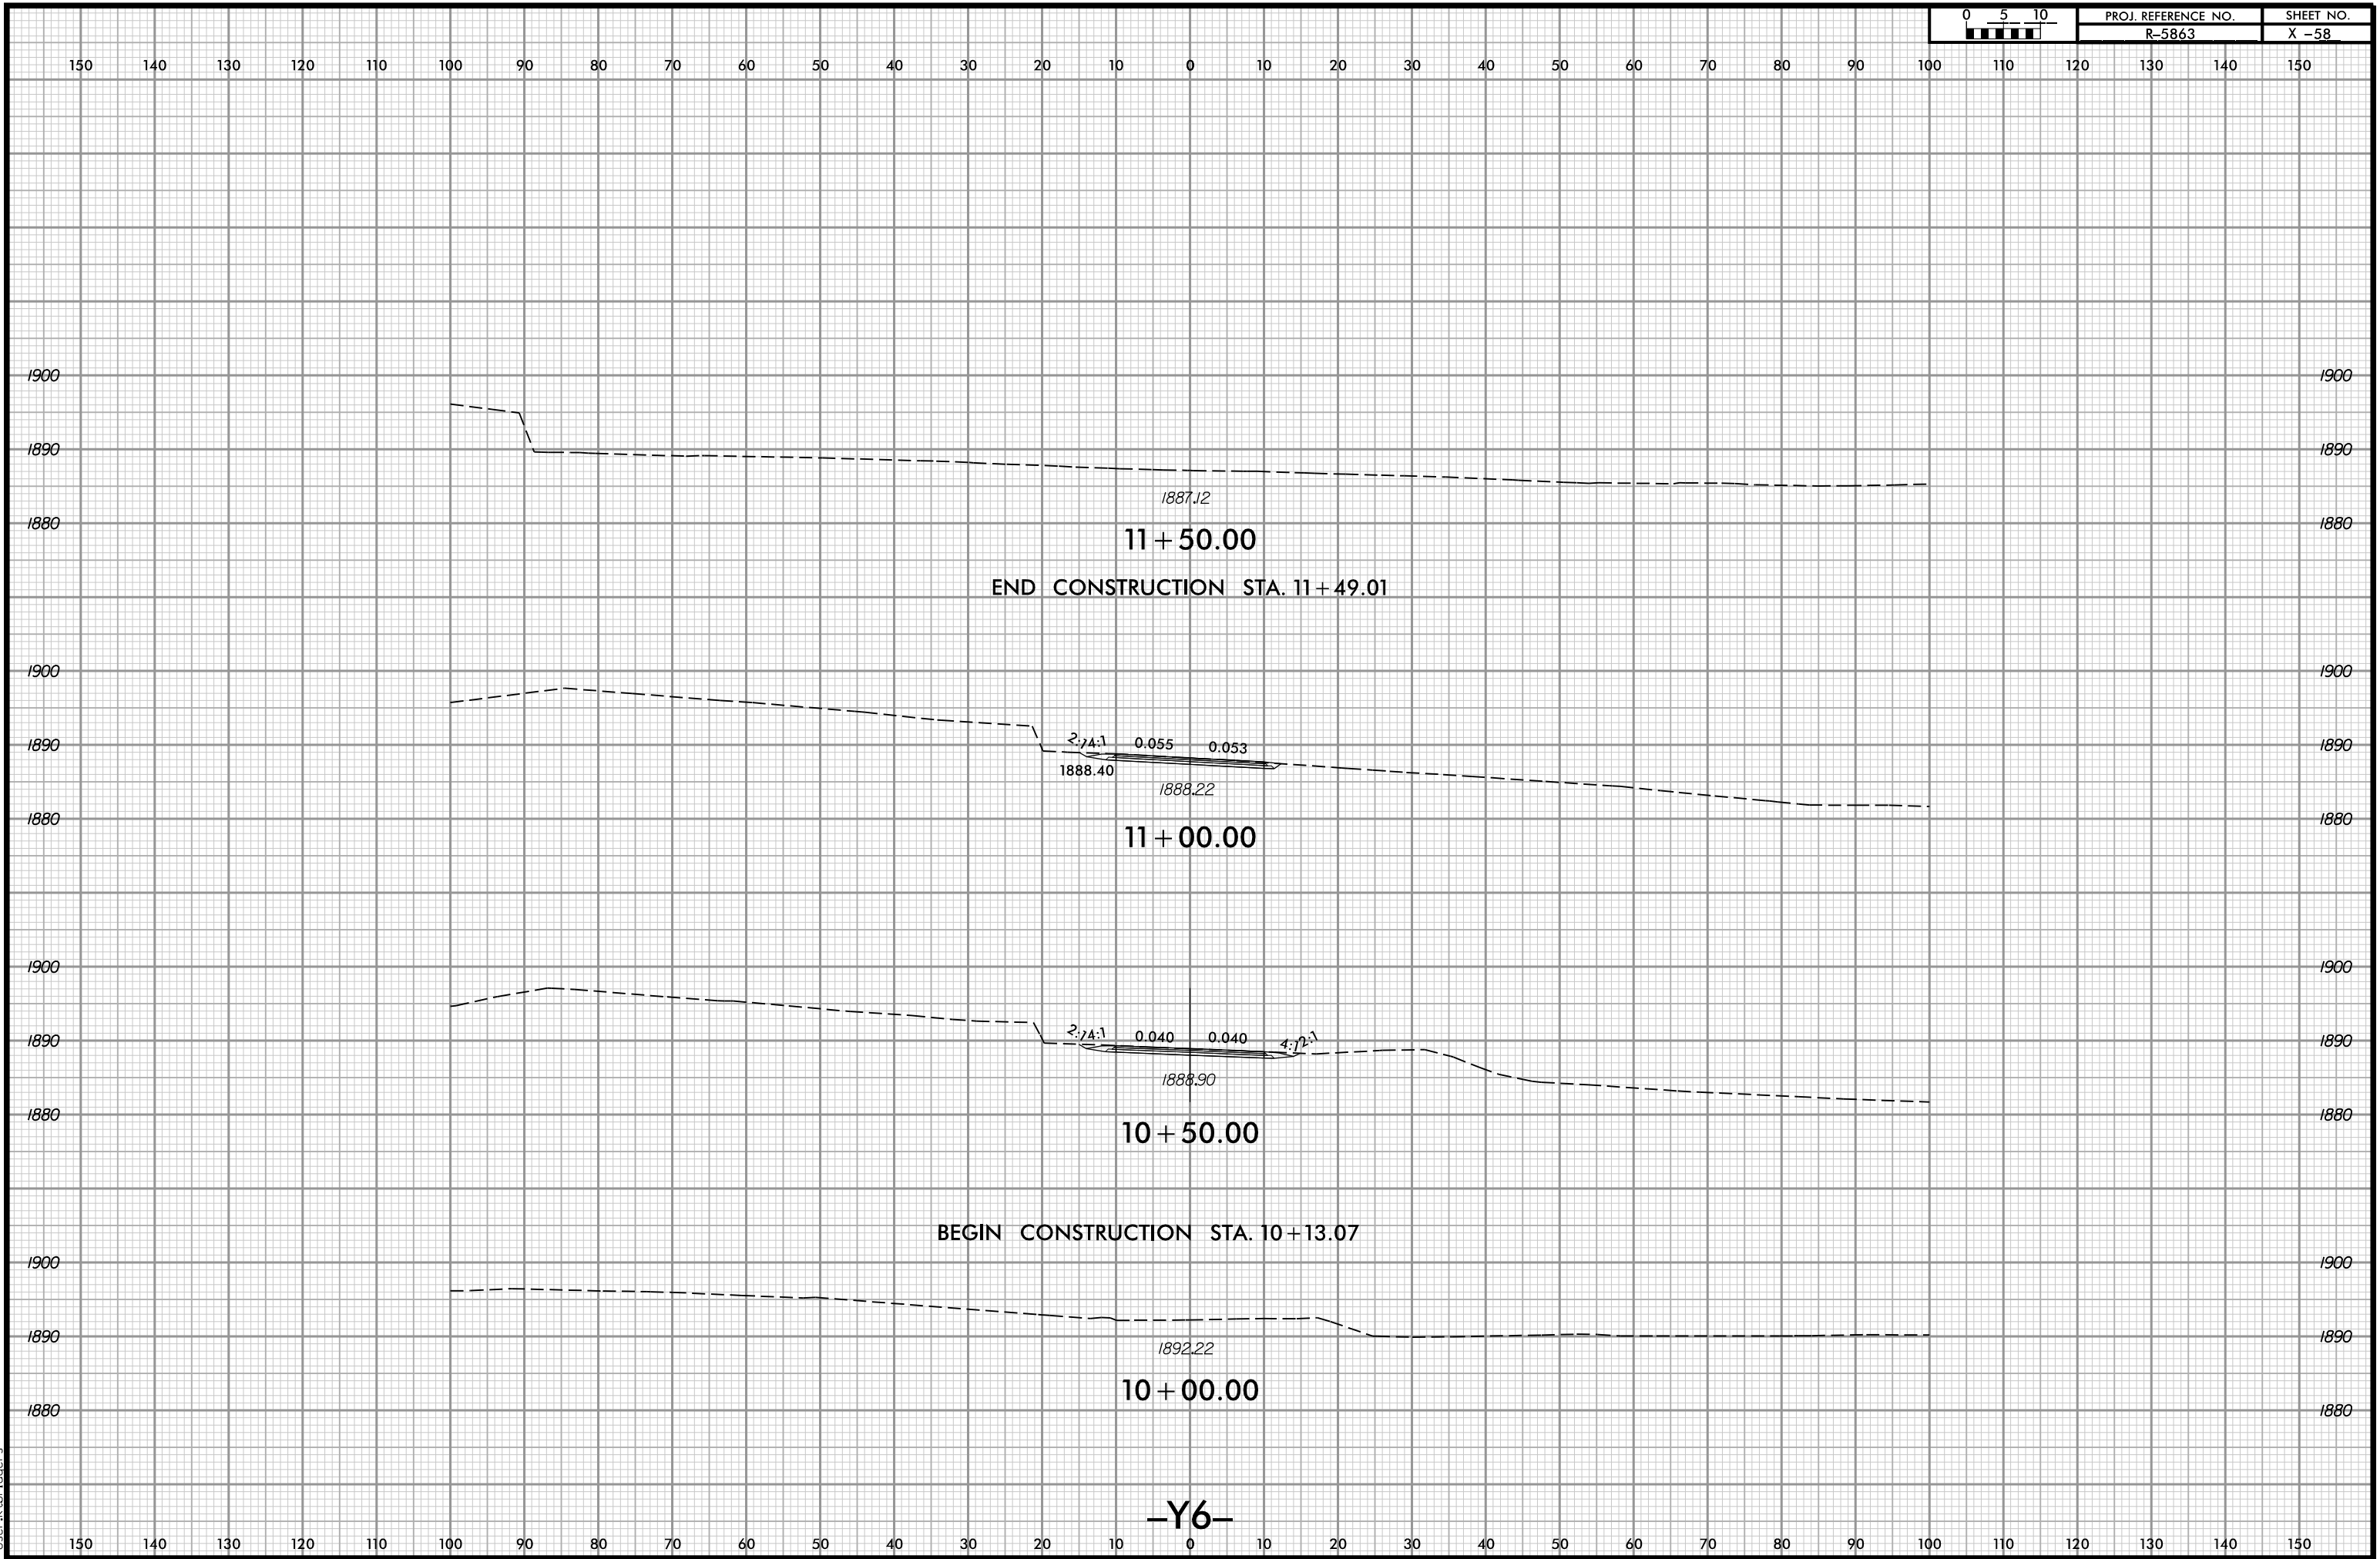

-Y6-