
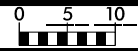


4/21/2025 3:00:45 PM  
\\sheets\R5863.Rdy-V7.XPL.dgn  
User:KBR\rders

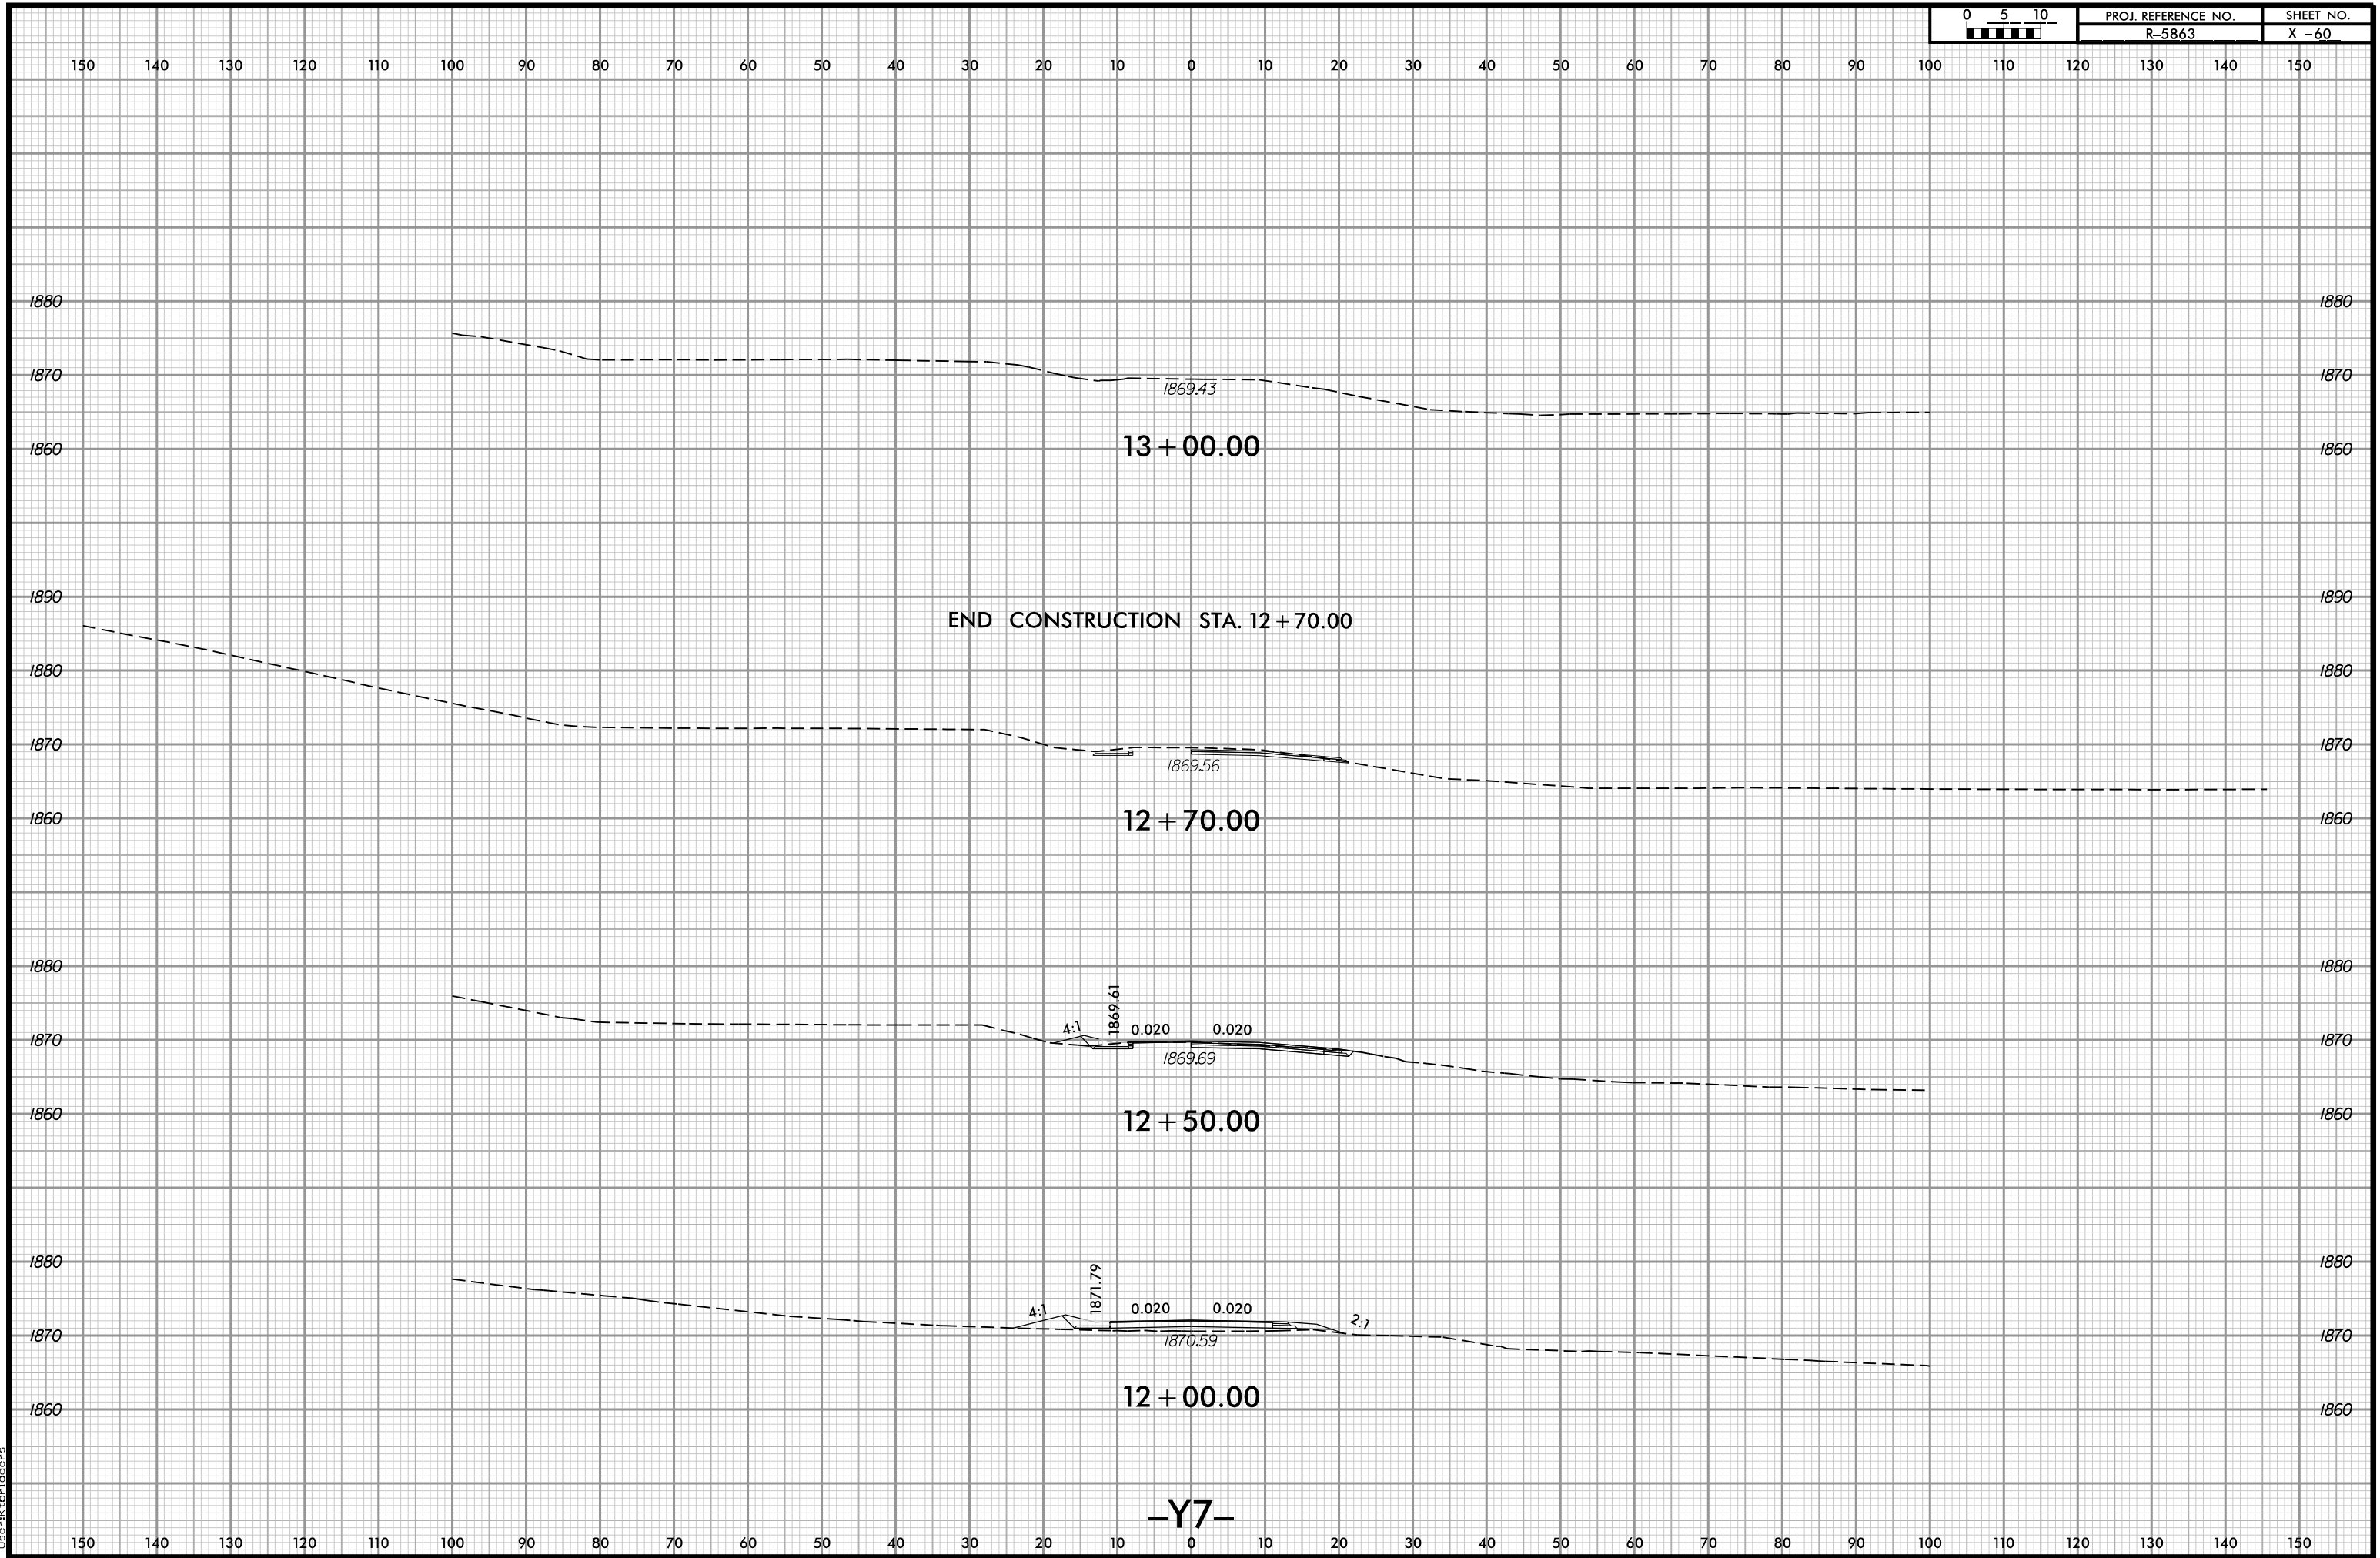

PROJ. REFERENCE NO.  
R-5863

SHEET NO.  
X -60