


3/13/2025 12:08:38 PM
\\sheets\R5863.Rdy-Y8-XPL.dgn
User:KBR\rdgers

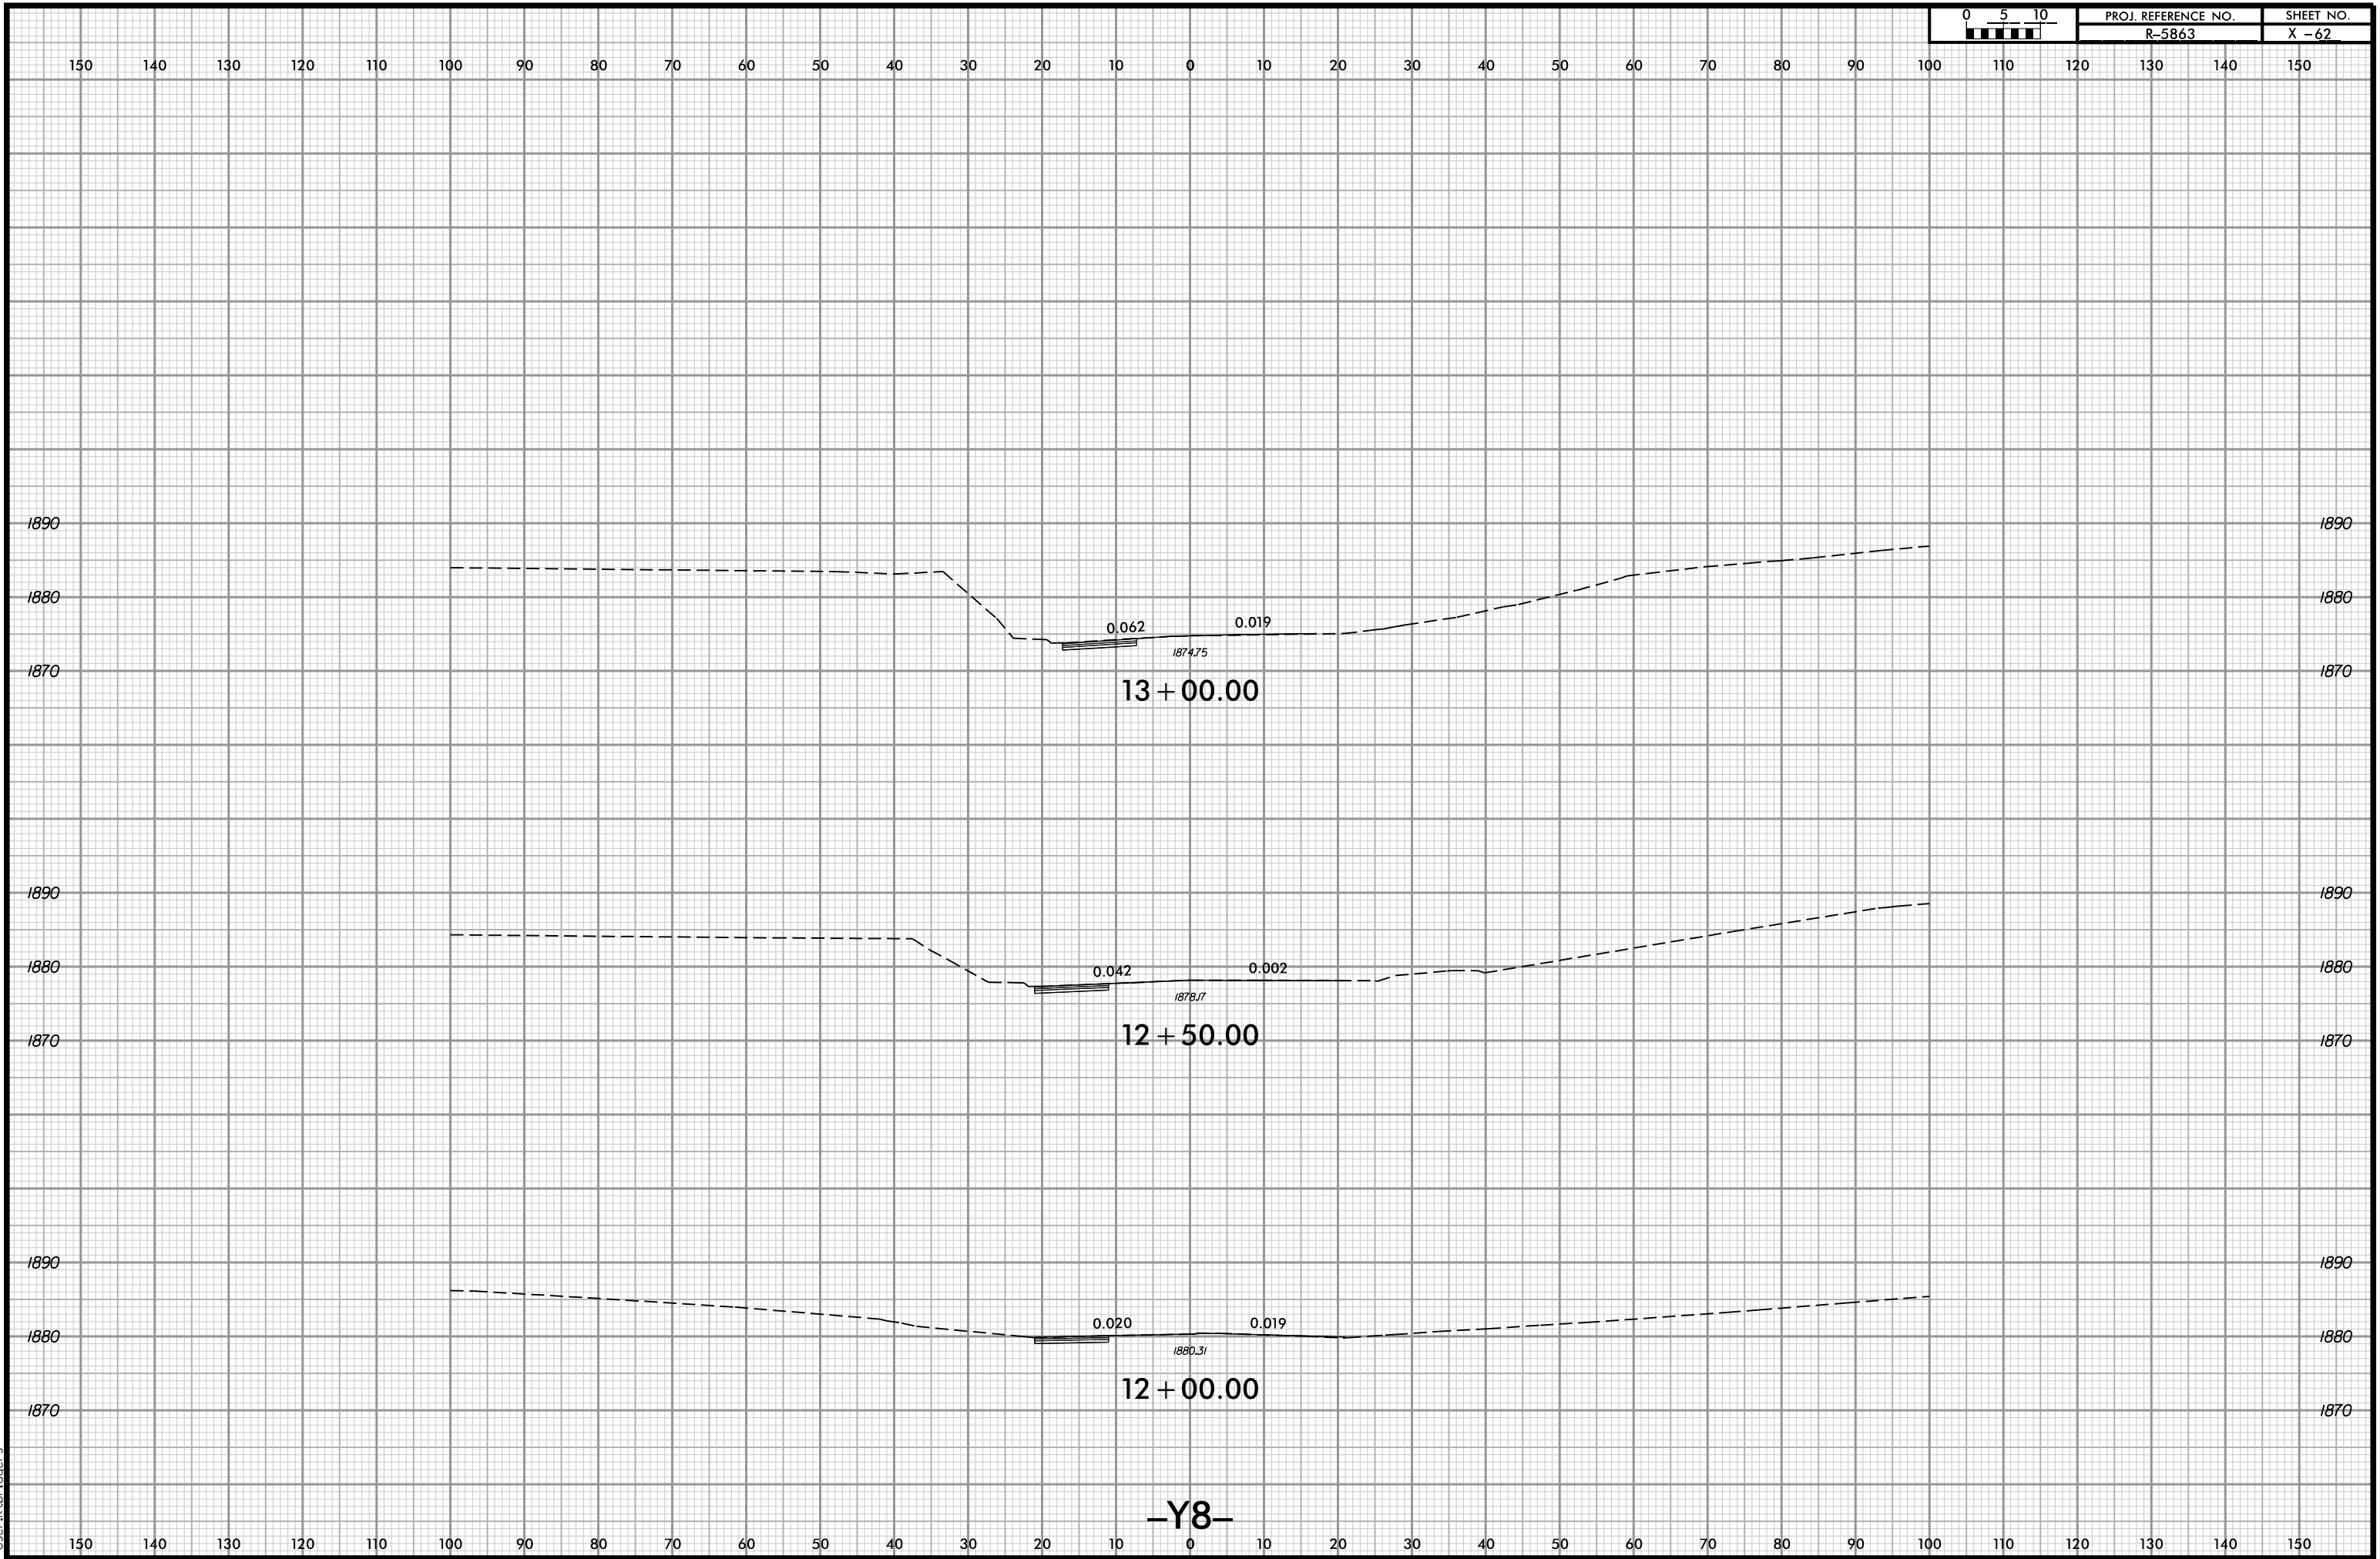

-Y8-