


3/12/2025 8:24:50 AM
\\sheets\H5863.Rdy-DWY6_XPL.dgn
User:KBR\rdgers

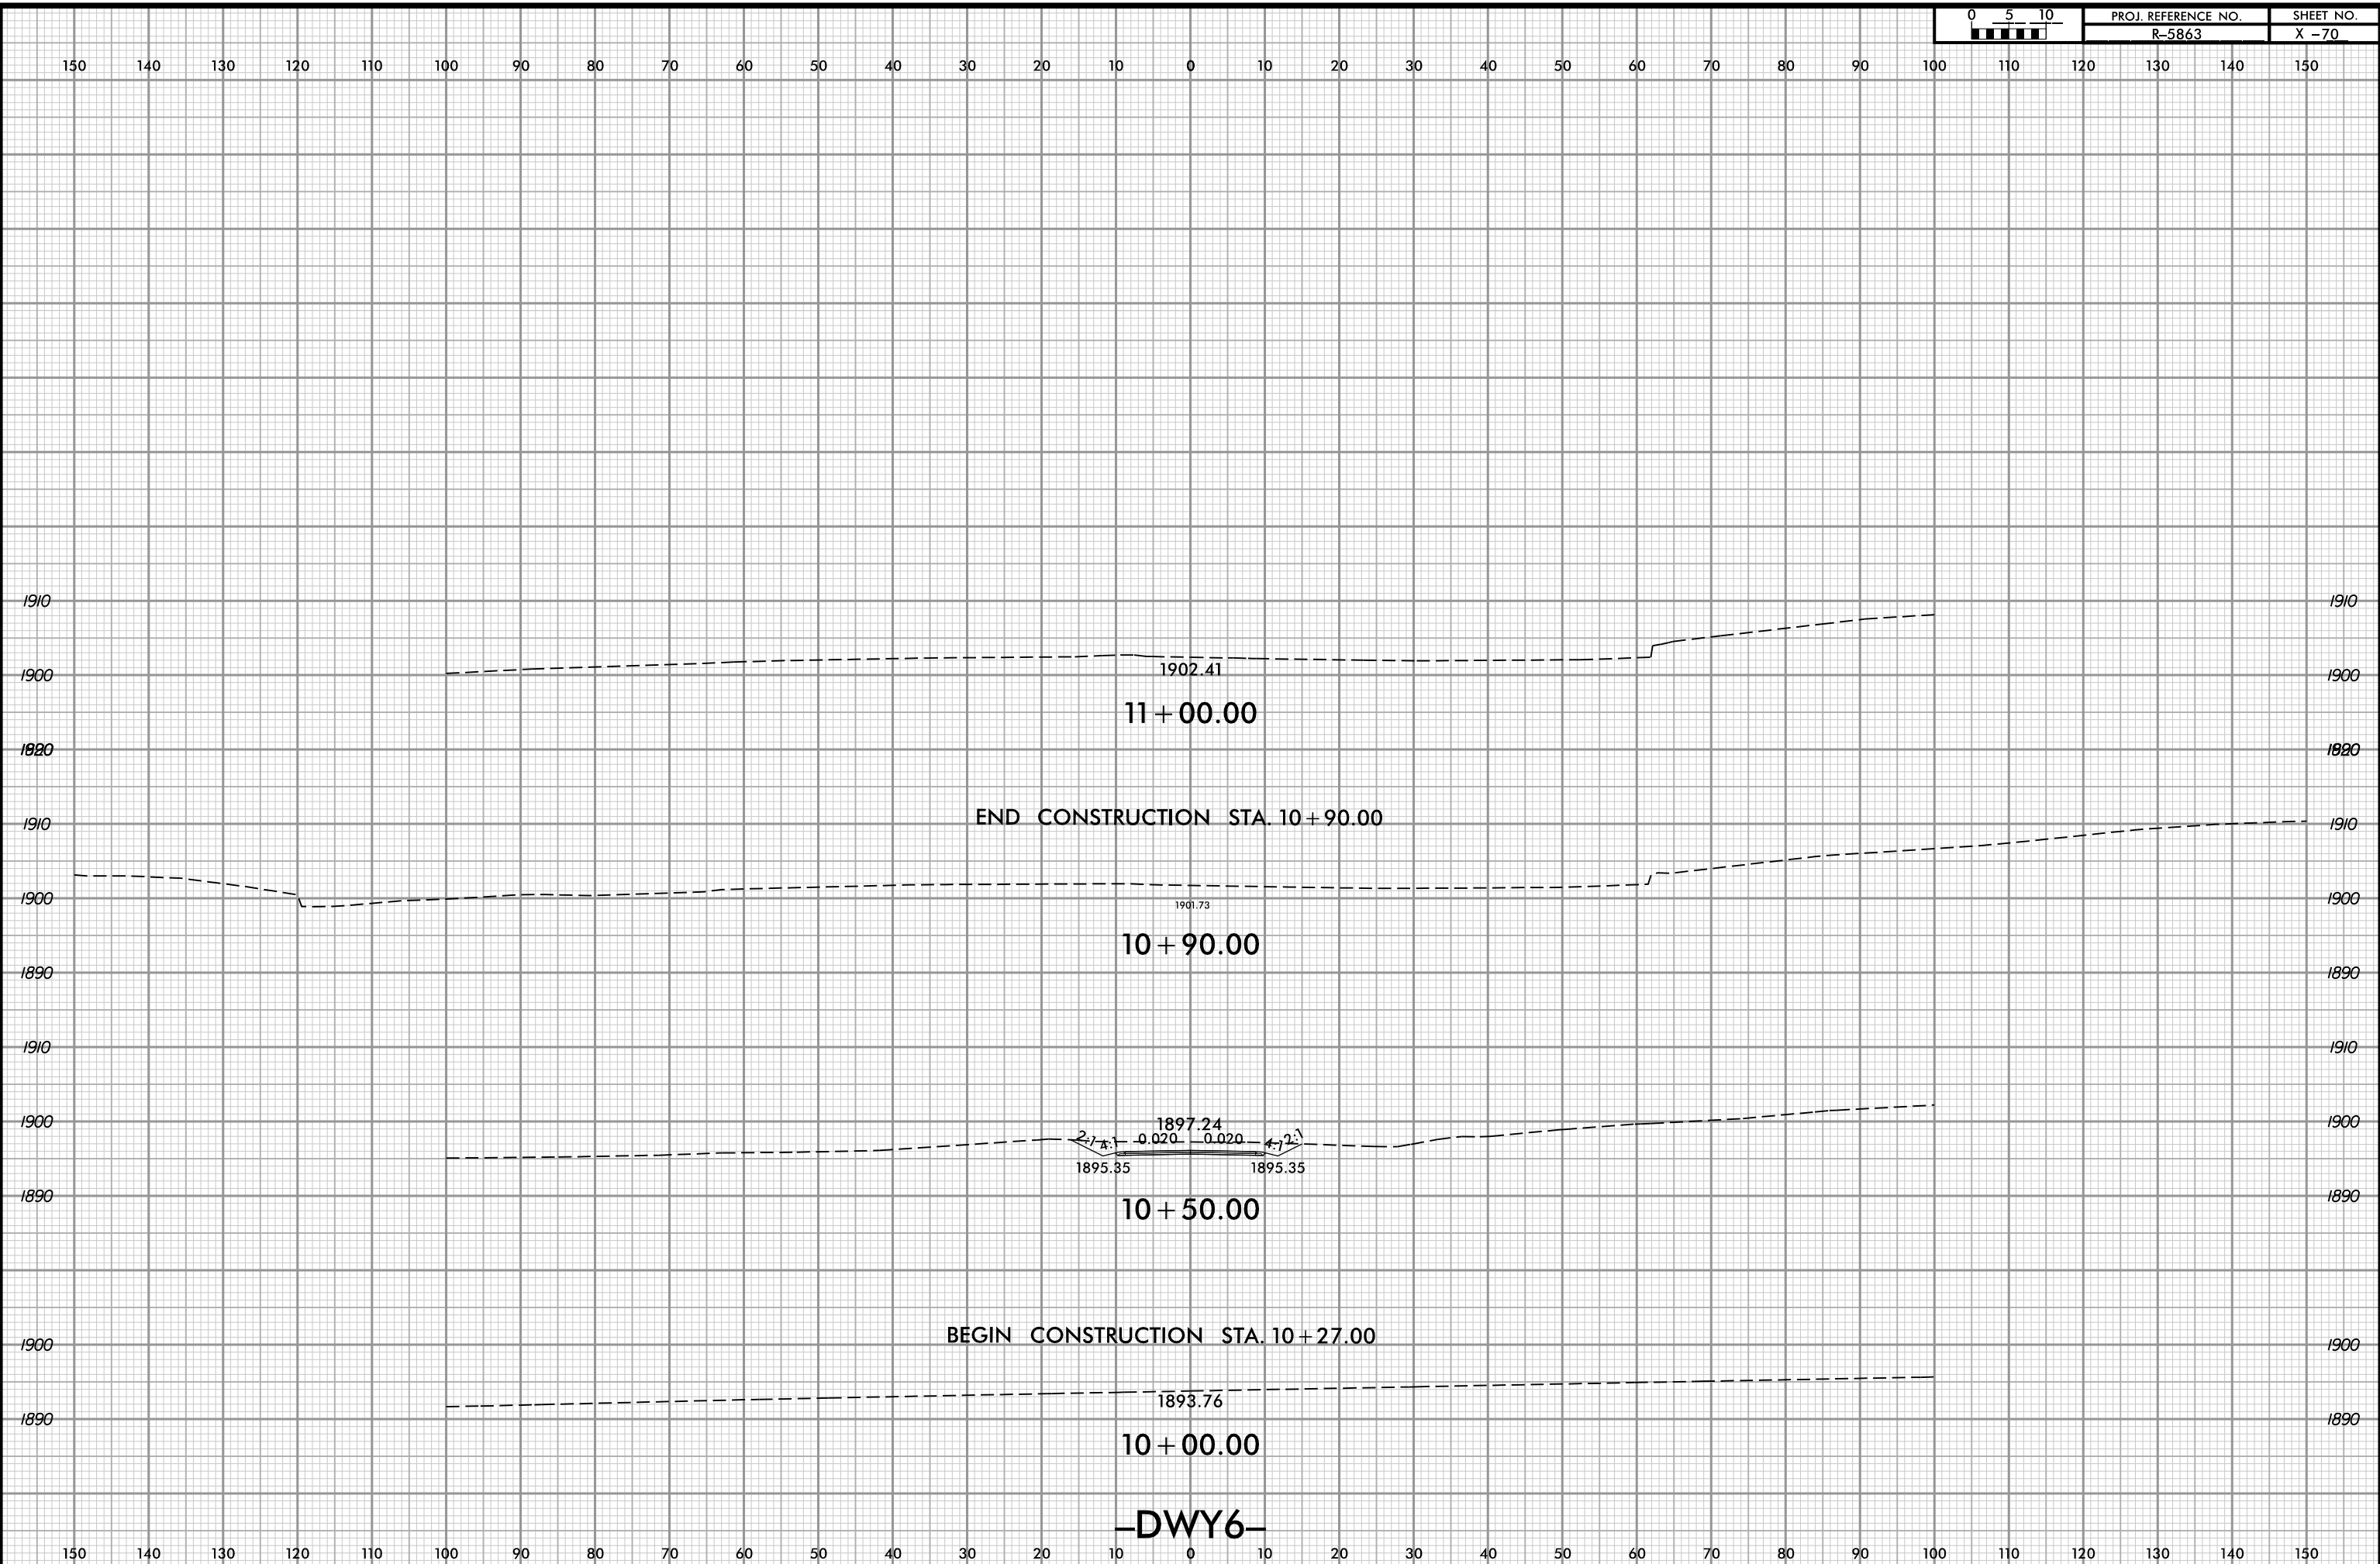

0 5 10	PROJ. REFERENCE NO.	SHEET NO.
	R-5863	X -70