


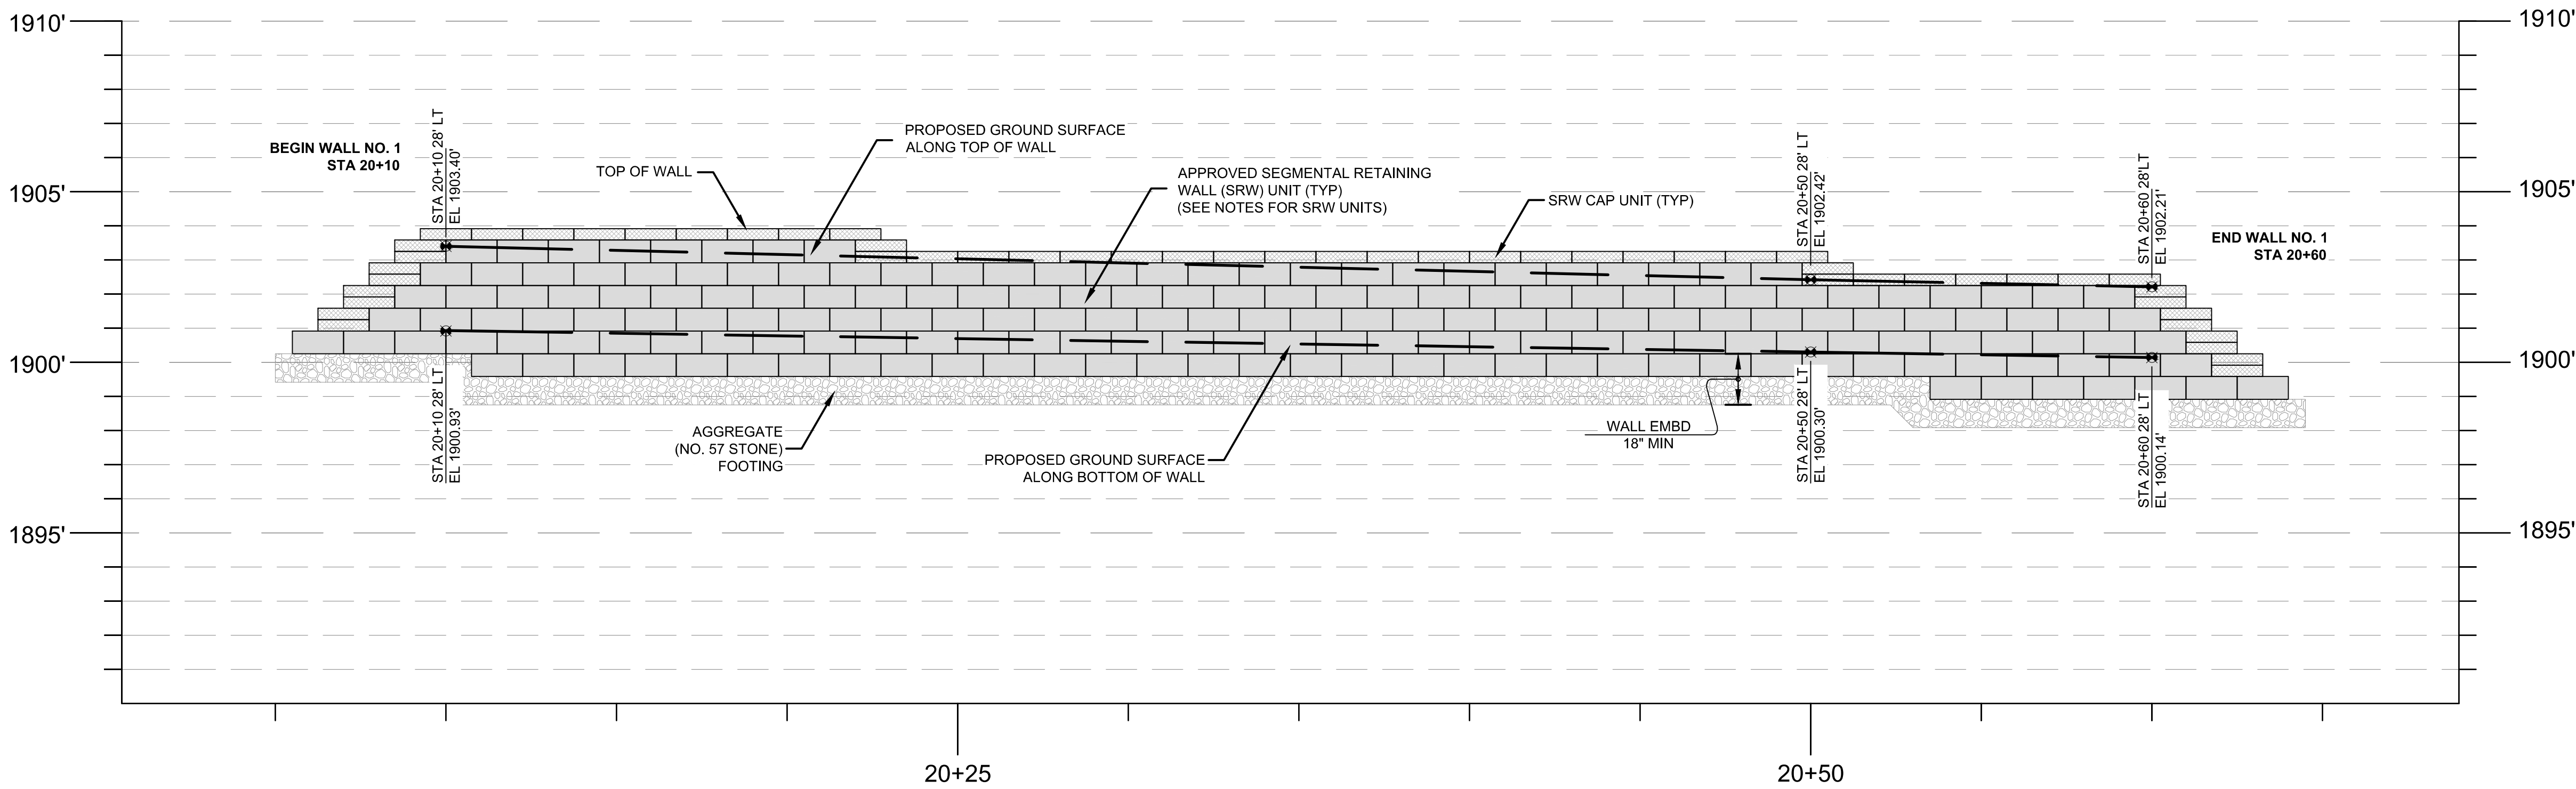


Estimated Quantities	
RW Number	Square Feet
1	208
2	275

- NOTES:**
- REFER TO SHEET RW-102 FOR STANDARD SEGMENTAL GRAVITY RETAINING WALL NOTES AND DETAILS.
 - WALL AREA INCLUDES EMBEDMENT AND CAP BLOCKS.
 - SEGMENTAL RETAINING WALL (SRW) UNITS ARE APPROVED FOR EITHER 2' OR 5' MAXIMUM WALL HEIGHTS. FOR DETAILS AND DIMENSIONS OF APPROVED SRW UNITS AND MAXIMUM WALL HEIGHTS, SEE connect.ncdot.gov/resources/Geological/Pages/Products.aspx

1 WALL NO. 1 - STANDARD SEGMENTAL GRAVITY RETAINING WALL (SRW) PROFILE

SCALE: 1" = 3'

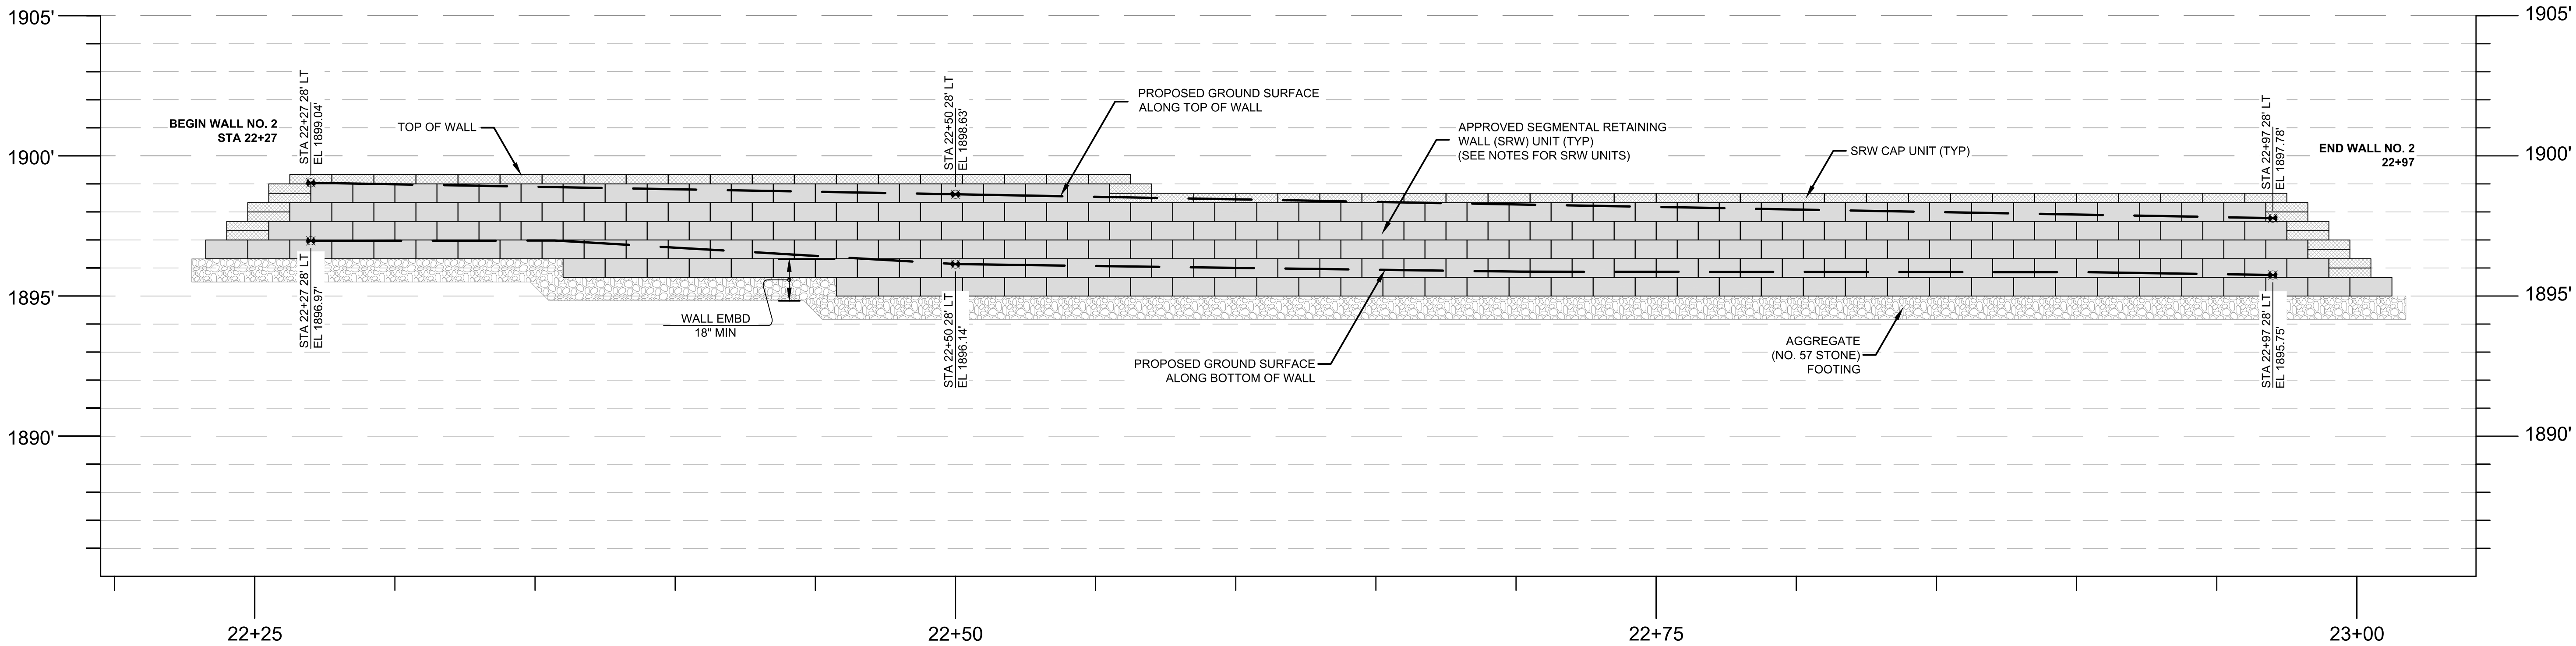

2 WALL NO. 2 - STANDARD SEGMENTAL GRAVITY RETAINING WALL (SRW) PROFILE

SCALE: 1" = 3'



ECS SOUTHEAST, LLP
1900 HENDERSONVILLE ROAD
ASHEVILLE, NC 28803
(828) 665-2307
NC REGISTERED ENGINEERING
FIRM # F-1075



RETAINING WALLS
PROJECT: R-5863
US 64 BUSINESS
FROM US 64 TO SR 107 (MAIN STREET)
CLAY COUNTY, NORTH CAROLINA

SEGMENTAL GRAVITY
RETAINING WALL

ECS REVISIONS

-
-
-
-
-

PRINCIPAL
MAM

DESIGNER
RTS

SCALE

1"=3'

PROJECT NO.

R-5863

SHEET

W-3

DATE

10/04/2023