


TIP PROJECT: U-3628

CONTRACT: C205042

See Sheet 1A for Index of Sheets
See Sheet 1B for Conventional Symbols

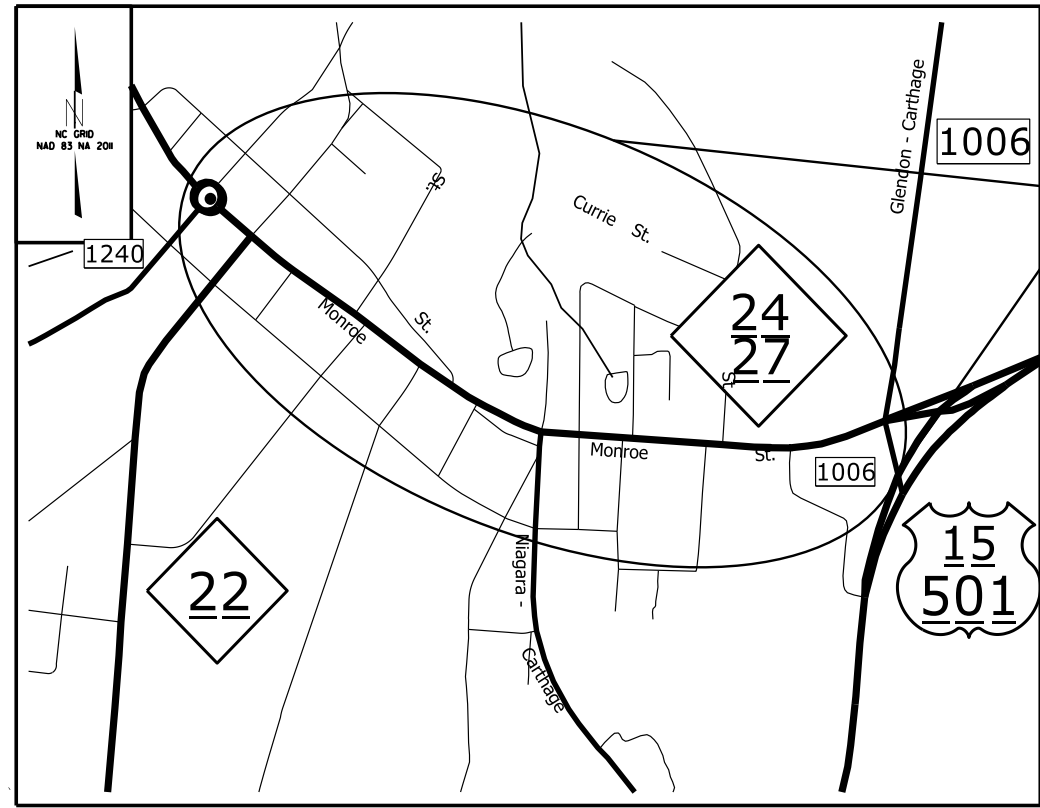

VICINITY MAP (NTS)


PROJECT
LOCATION

STATE OF NORTH CAROLINA
DIVISION OF HIGHWAYS

MOORE COUNTY

LOCATION: NC 24-27 (MONROE STREET) FROM WEST OF
NC 22 TO US 15 /501 IN CARTHAGE

TYPE OF WORK: GRADING, DRAINAGE, PAVING, AND SIGNALS



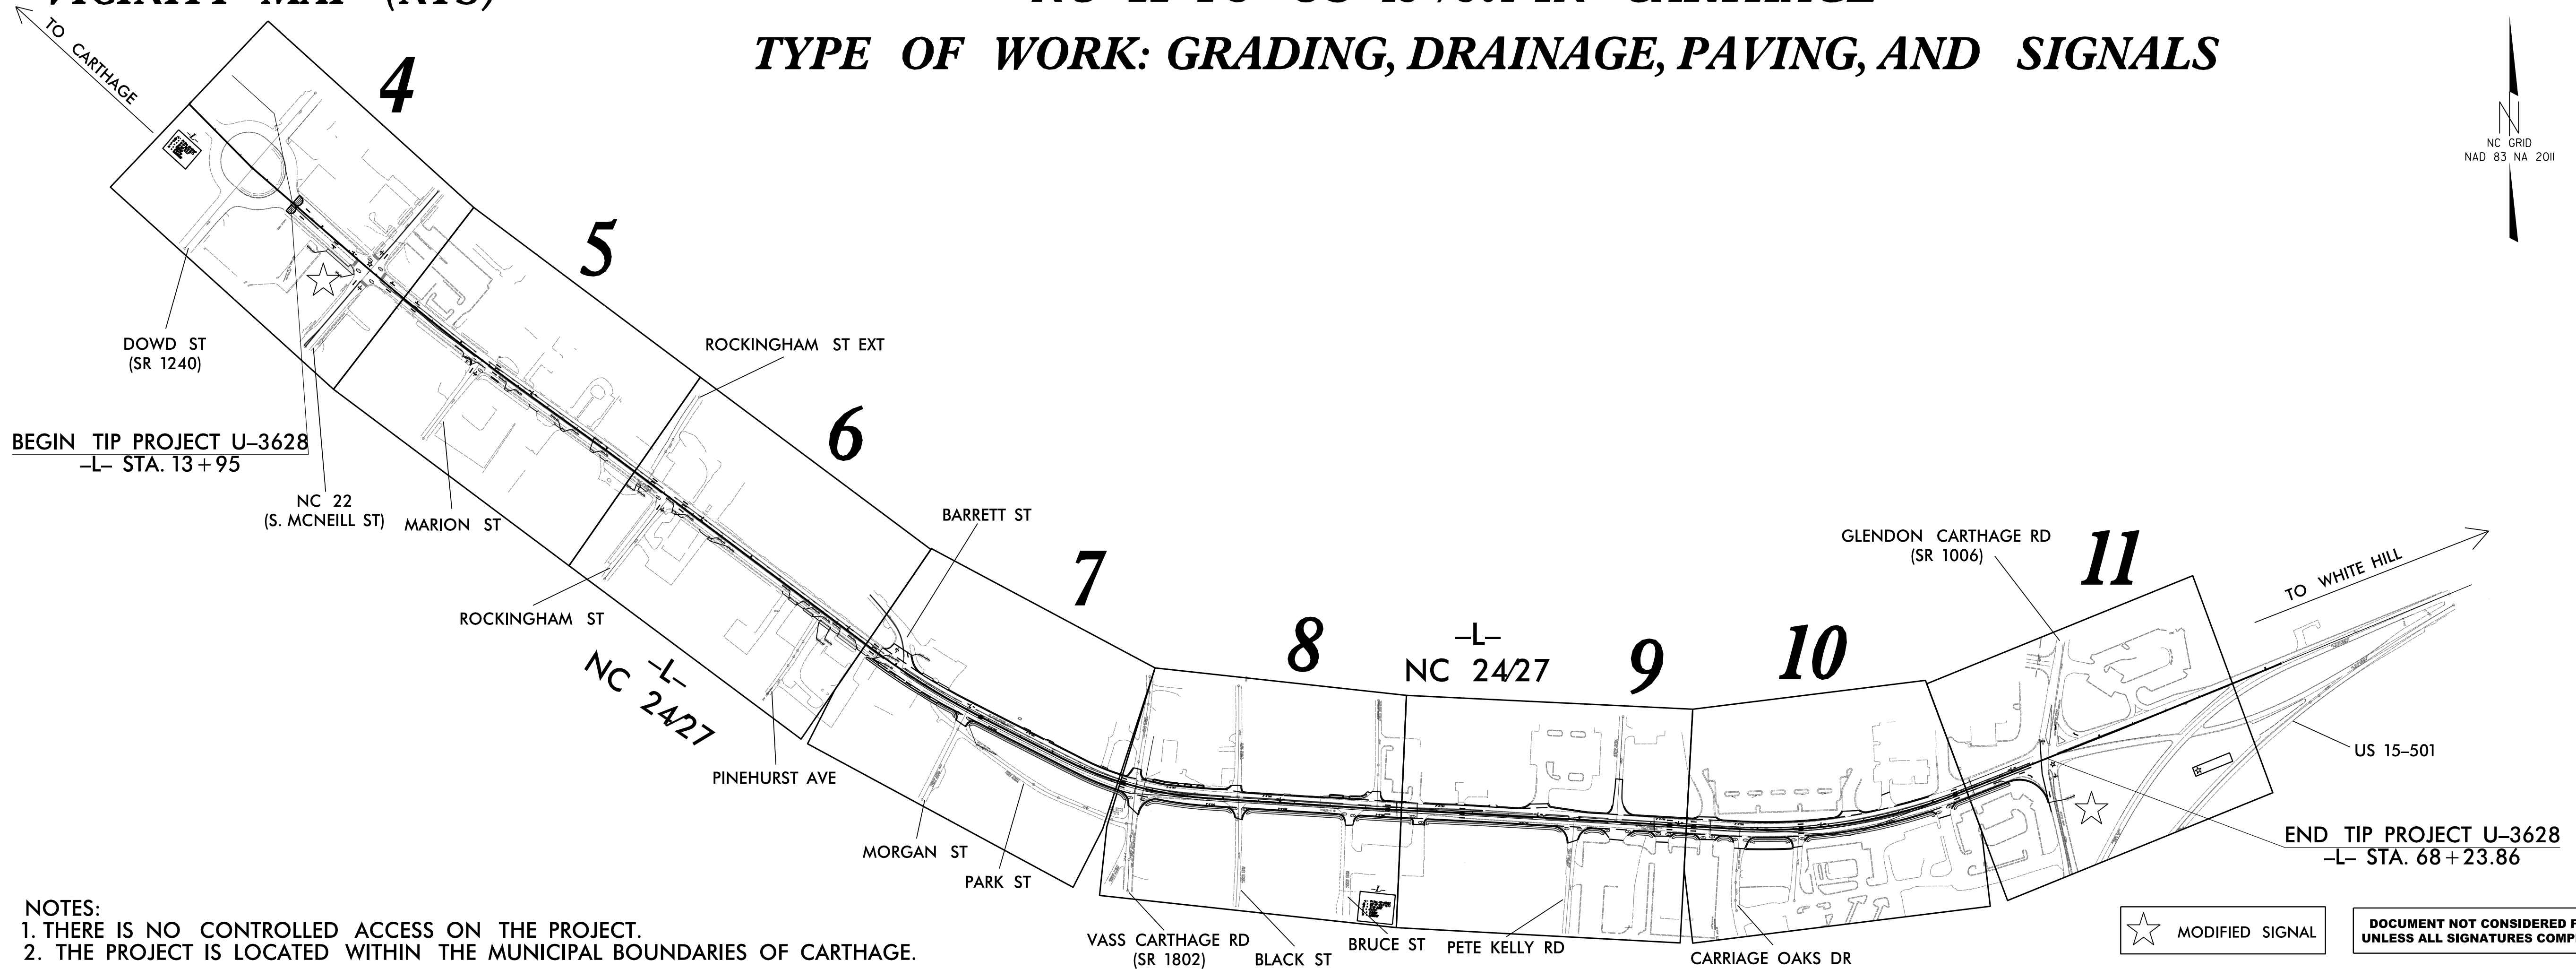


- NOTES:
1. THERE IS NO CONTROLLED ACCESS ON THE PROJECT.
 2. THE PROJECT IS LOCATED WITHIN THE MUNICIPAL BOUNDARIES OF CARTHAGE.

★ MODIFIED SIGNAL

DOCUMENT NOT CONSIDERED FINAL
UNLESS ALL SIGNATURES COMPLETED

GRAPHIC SCALES

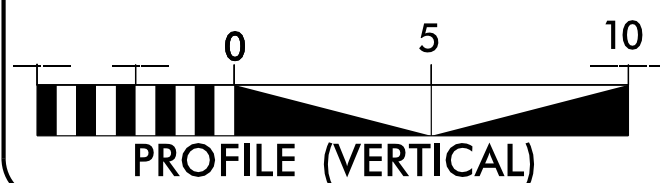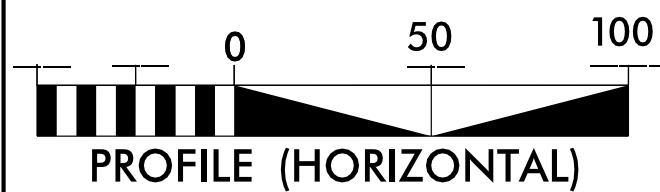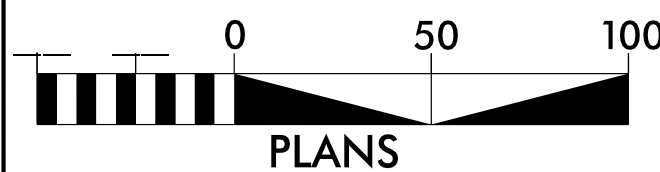

DESIGN DATA

ADT 2025 = 12000
ADT 2045 = 18925

V = 40 MPH
FUNC CLASS =
MINOR ARTERIAL
REGIONAL TIER

Prepared in the Office of:
DIVISION OF HIGHWAYS
DIVISION 8 DESIGN & CONSTRUCT UNIT
121 DOT DRIVE.
CARTHAGE, NC 28327

PROJECT LENGTH

LENGTH ROADWAY TIP PROJECT U-3628 = 1.028 MILES
TOTAL LENGTH TIP PROJECT U-3628 = 1.028 MILES

DIVISION OF HIGHWAYS

2024 STANDARD SPECIFICATIONS

RIGHT OF WAY DATE:
MARCH 16, 2018

LETTING DATE:
SEPTEMBER 16, 2025

Greg Davis, PE
PROJECT ENGINEER

Michael Ricketts, PE
PROJECT DESIGN ENGINEER

HYDRAULICS ENGINEER

Signed by:
Craig Lee
FEEEBE38E2844D
07/11/2025
P.E.

SIGNATURE:
**ROADWAY DESIGN
ENGINEER**

DocuSigned by:
Michael Ricketts
3B420AD0B84EB
07/11/2025
P.E.

