



STATE	STATE PROJECT REFERENCE NO.	SHEET NO.	TOTAL SHEETS
N.C.	U-3628	RW01	17

TIP PROJECT: U-3628

STATE OF NORTH CAROLINA
DIVISION OF HIGHWAYS

SURVEY CONTROL, EXISTING CENTERLINES,
RIGHT OF WAY, EASEMENTS AND PROPERTY TIES

MOORE COUNTY

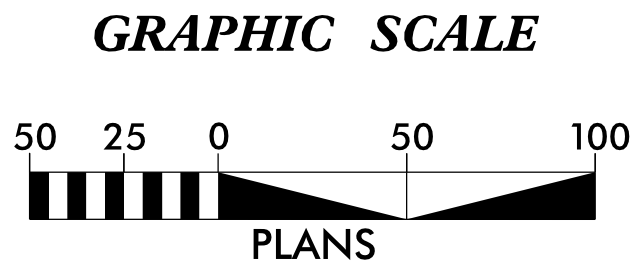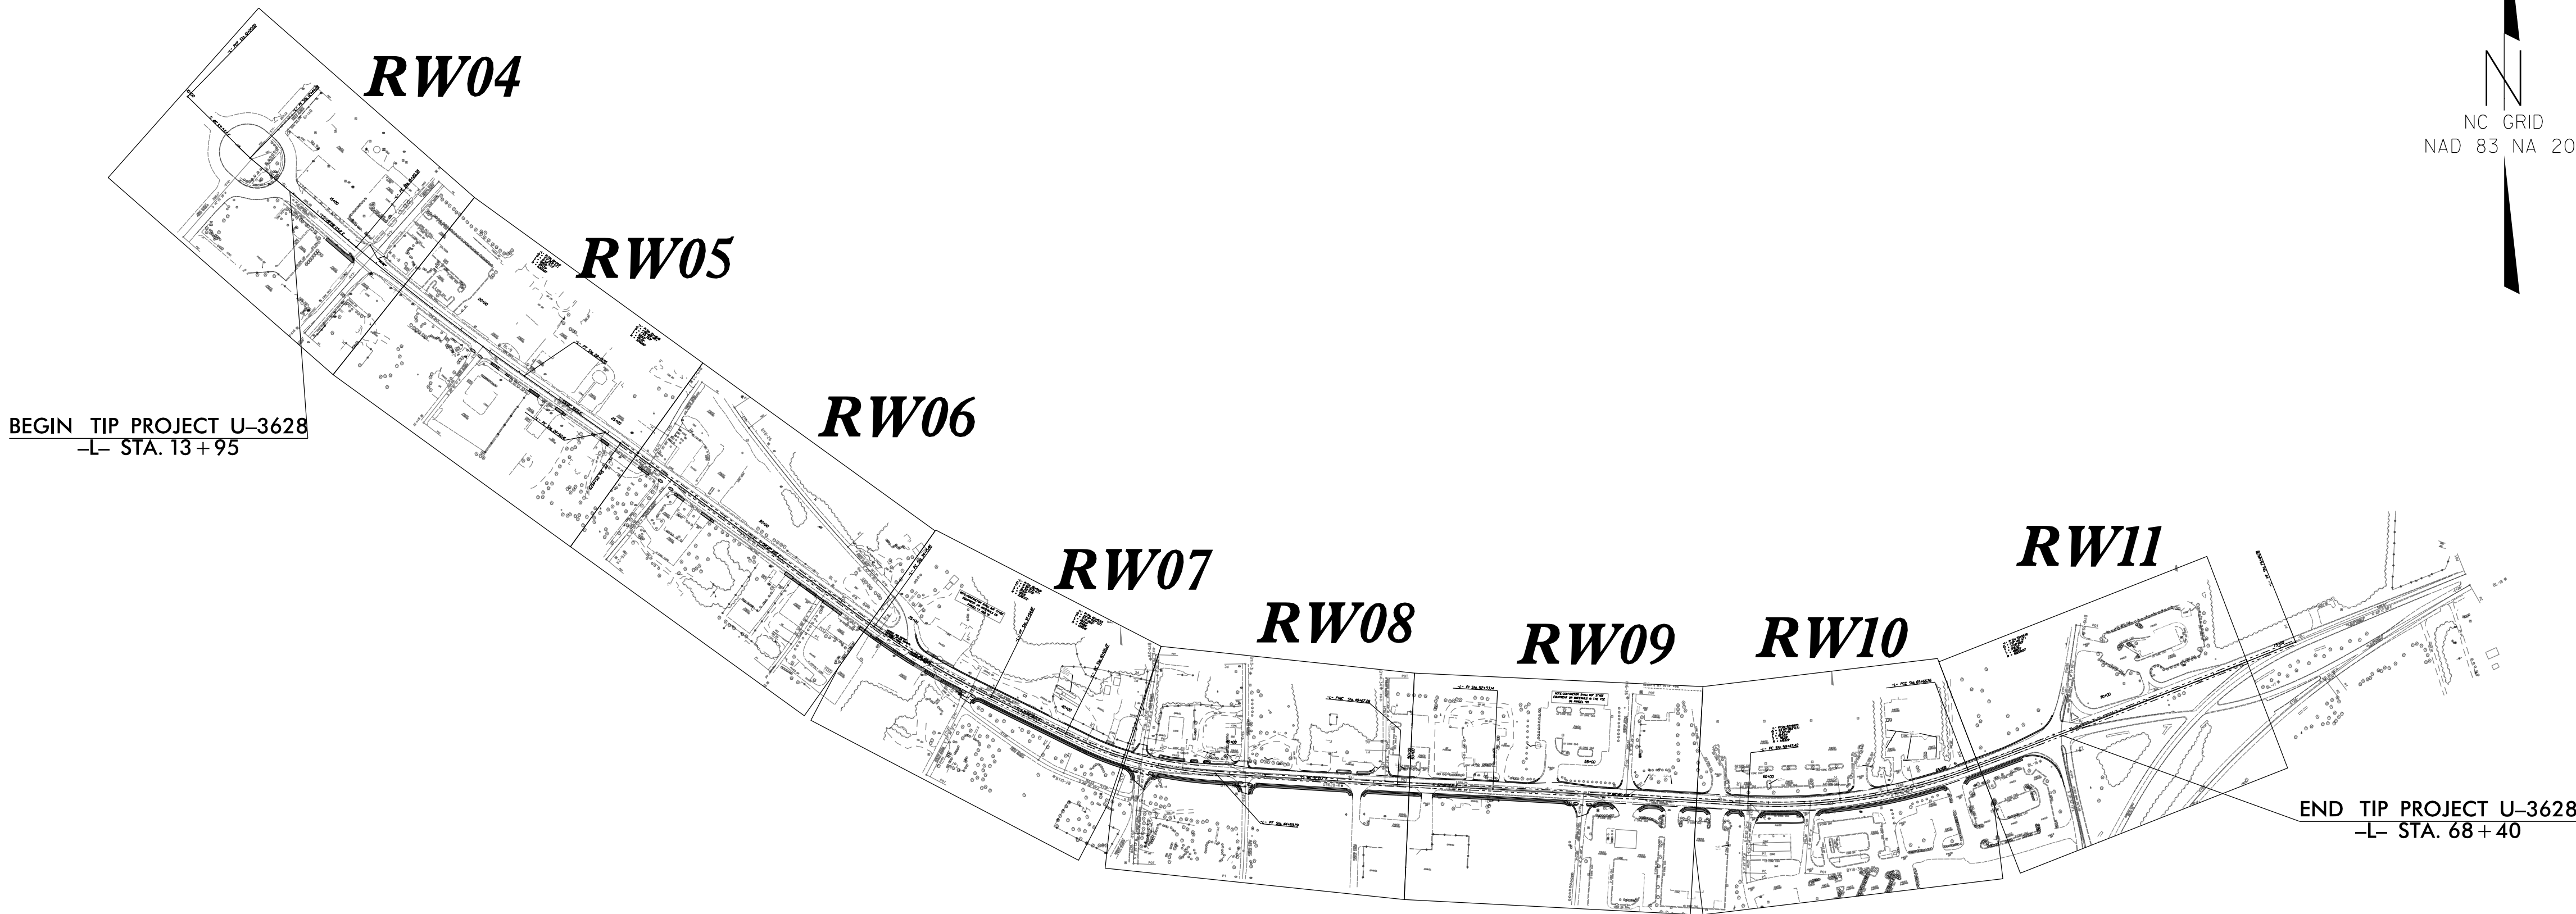

DATUM DESCRIPTION

THE LOCALIZED COORDINATE SYSTEM DEVELOPED FOR THIS PROJECT IS BASED ON THE STATE PLANE COORDINATES ESTABLISHED BY NCDOT FOR MONUMENT "U3628-4" WITH NAD 83/NSRS 2011 STATE PLANE GRID COORDINATES OF NORTHING: 579,285.315(ft) EASTING: 1,878,662.108(ft) ELEVATION: 566.294(ft) THE AVERAGE COMBINED GRID FACTOR USED ON THIS PROJECT (GROUND TO GRID) IS: 0.999851775 THE N.C. LAMBERT GRID BEARING AND LOCALIZED HORIZONTAL GROUND DISTANCE FROM "U3628-4" TO -L- STATION 13+95.00 IS N 60-32'45.4" W 3,353.6784(ft) ALL LINEAR DIMENSIONS ARE LOCALIZED HORIZONTAL DISTANCES VERTICAL DATUM USED IS NAVD 88

Prepared In the Office of:
NCDOT
DIVISION 8
LOCATION & SURVEYS
300 DOT DR
ASHEBORO, NC 27205

2024 STANDARD SPECIFICATIONS

RIGHT OF WAY DATE: 03/16/2018

LETTING DATE: 09/16/2025

PROFESSIONAL LAND SURVEYOR

Signed by: *M. Todd Woodruff*
76BC08302EDF43E...
SIGNATURE:

06/19/2025
Date:

SEAL
L-4206
TODD WOODRUFF
PROFESSIONAL LAND SURVEYOR
NORTH CAROLINA

