


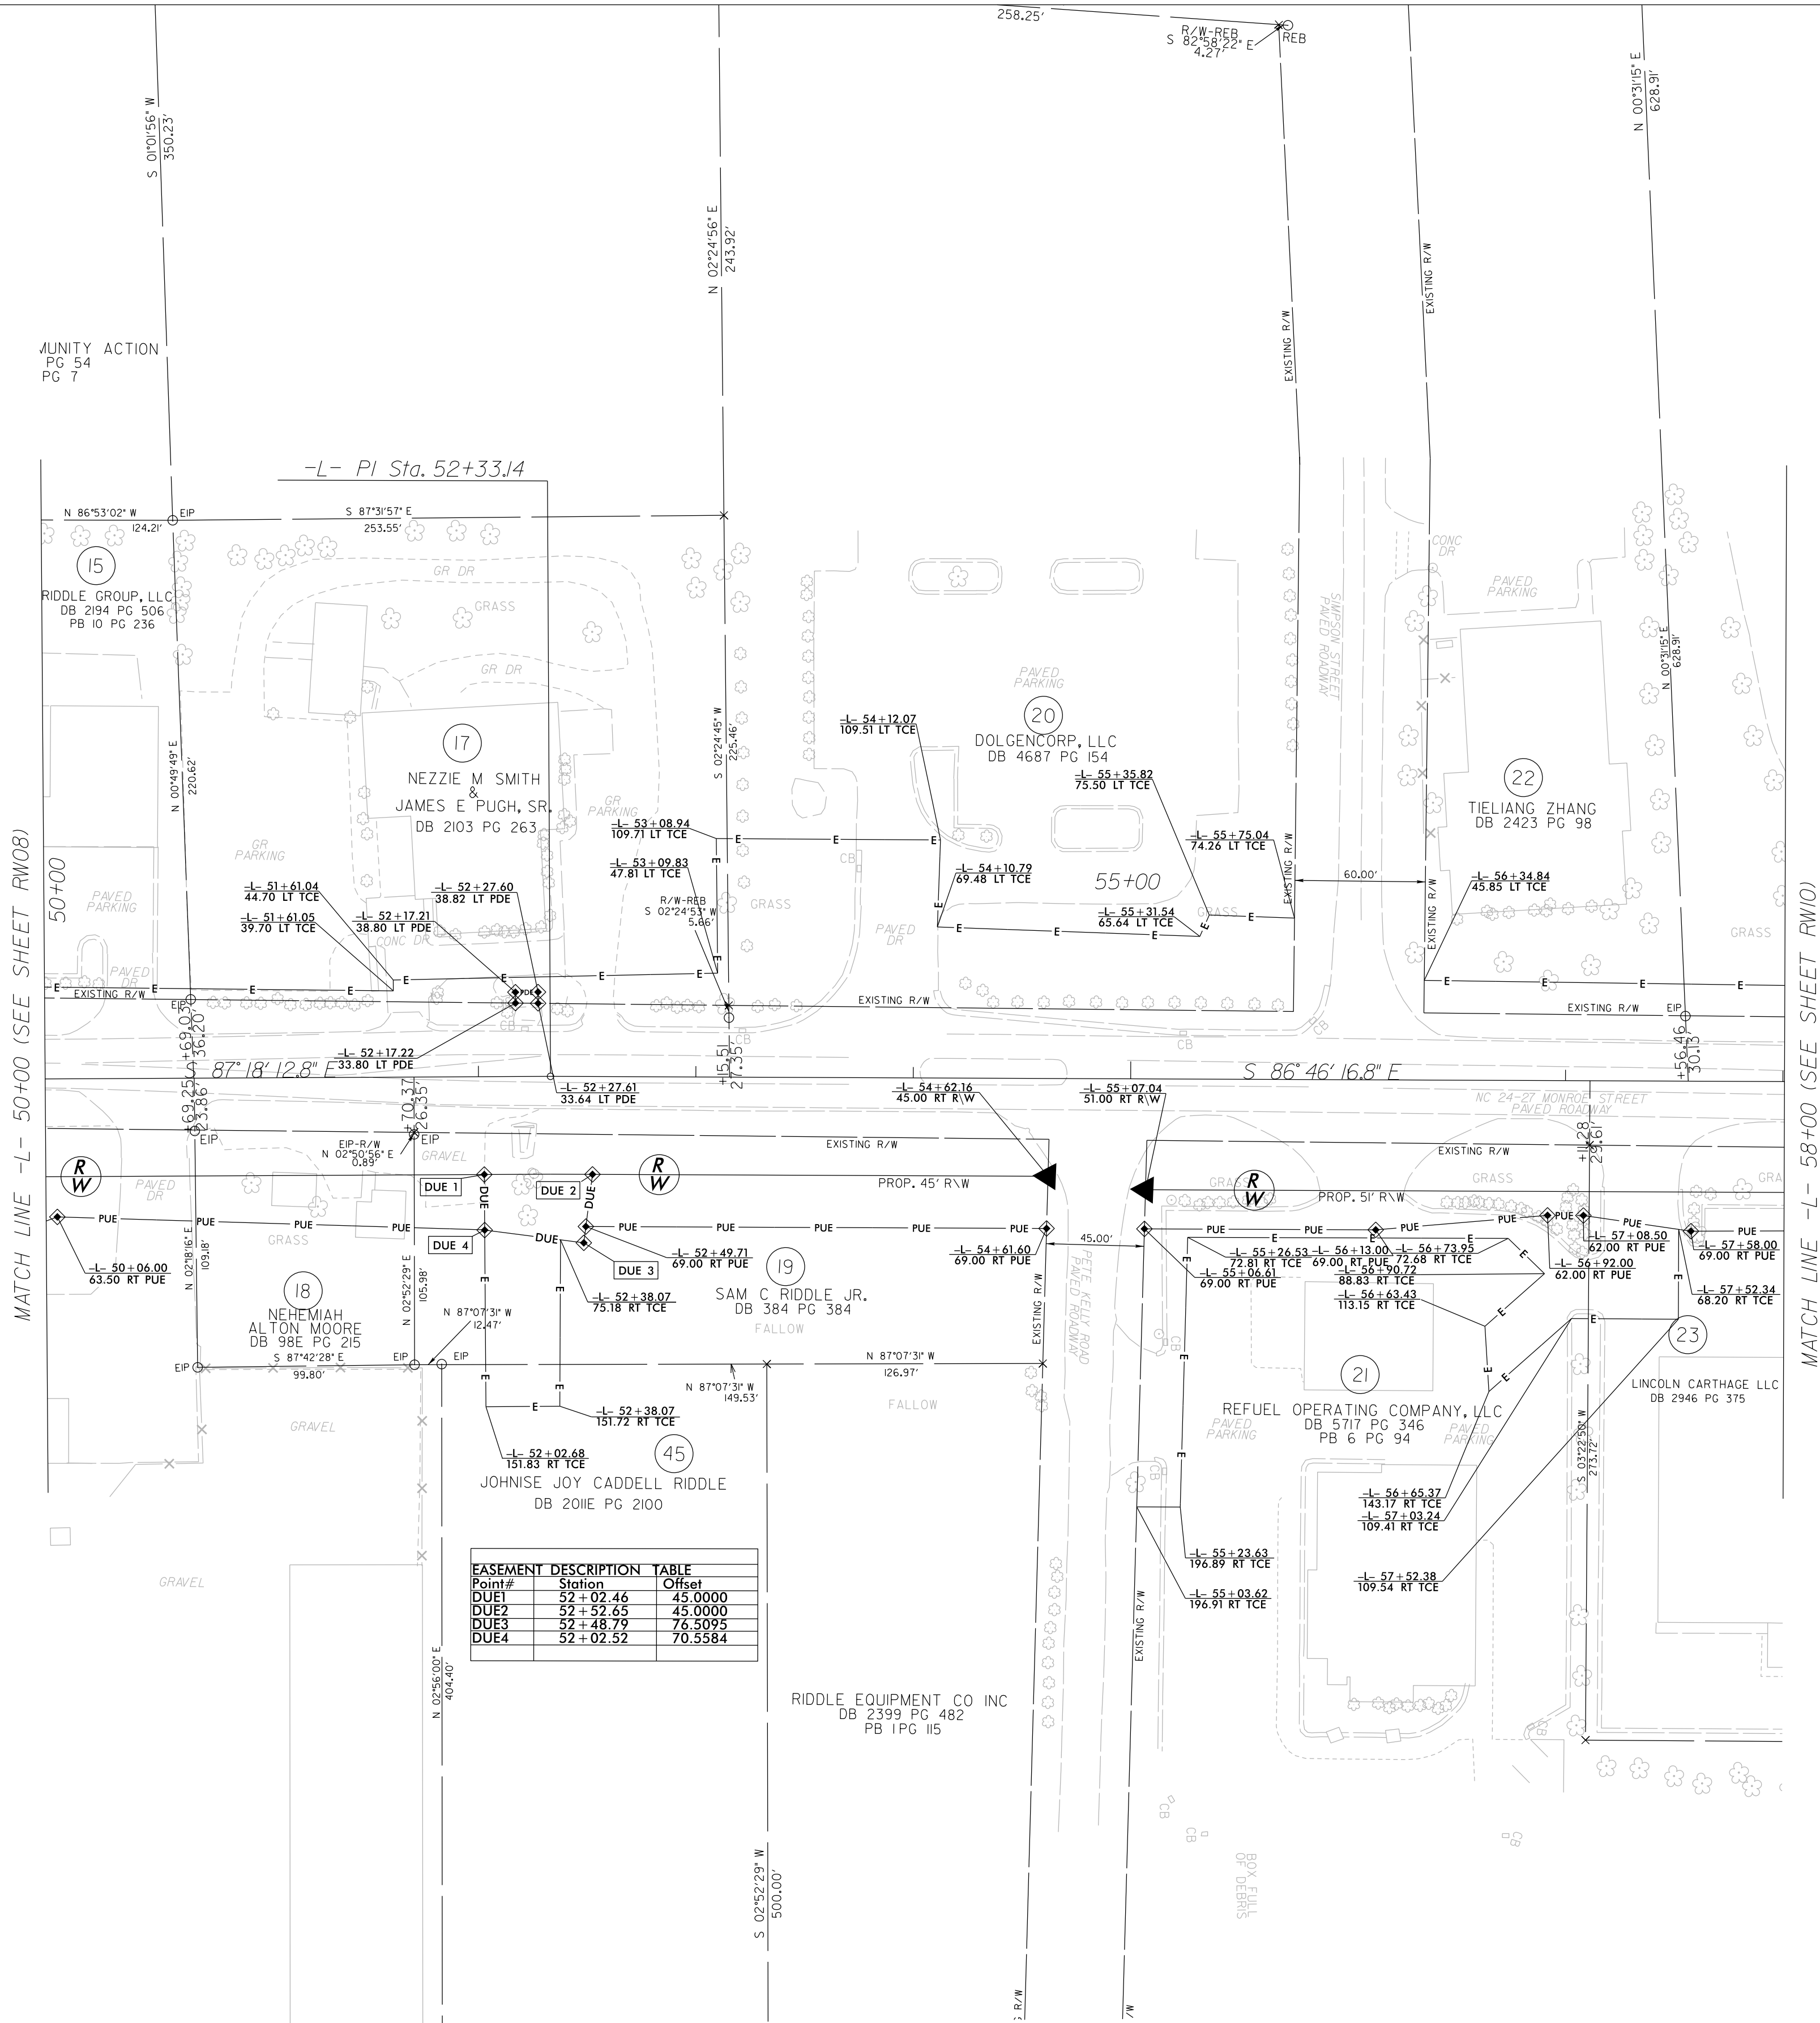

Point#	Station	Offset
DUE1	52 + 02.46	45.0000
DUE2	52 + 52.65	45.0000
DUE3	52 + 48.79	76.5095
DUE4	52 + 02.52	70.5584

1. IF FURTHER INFORMATION REGARDING PROJECT CONTROL IS NEEDED PLEASE CONTACT THE LOCATION AND SURVEYS UNIT.
2. PROJECT CONTROL WAS ESTABLISHED USING GNSS, THE GLOBAL NAVIGATION SATELLITE SYSTEM.
3. RIGHT OF WAY MONUMENTATION ESTABLISHED JULY 2022 TO OCTOBER 2022 .