
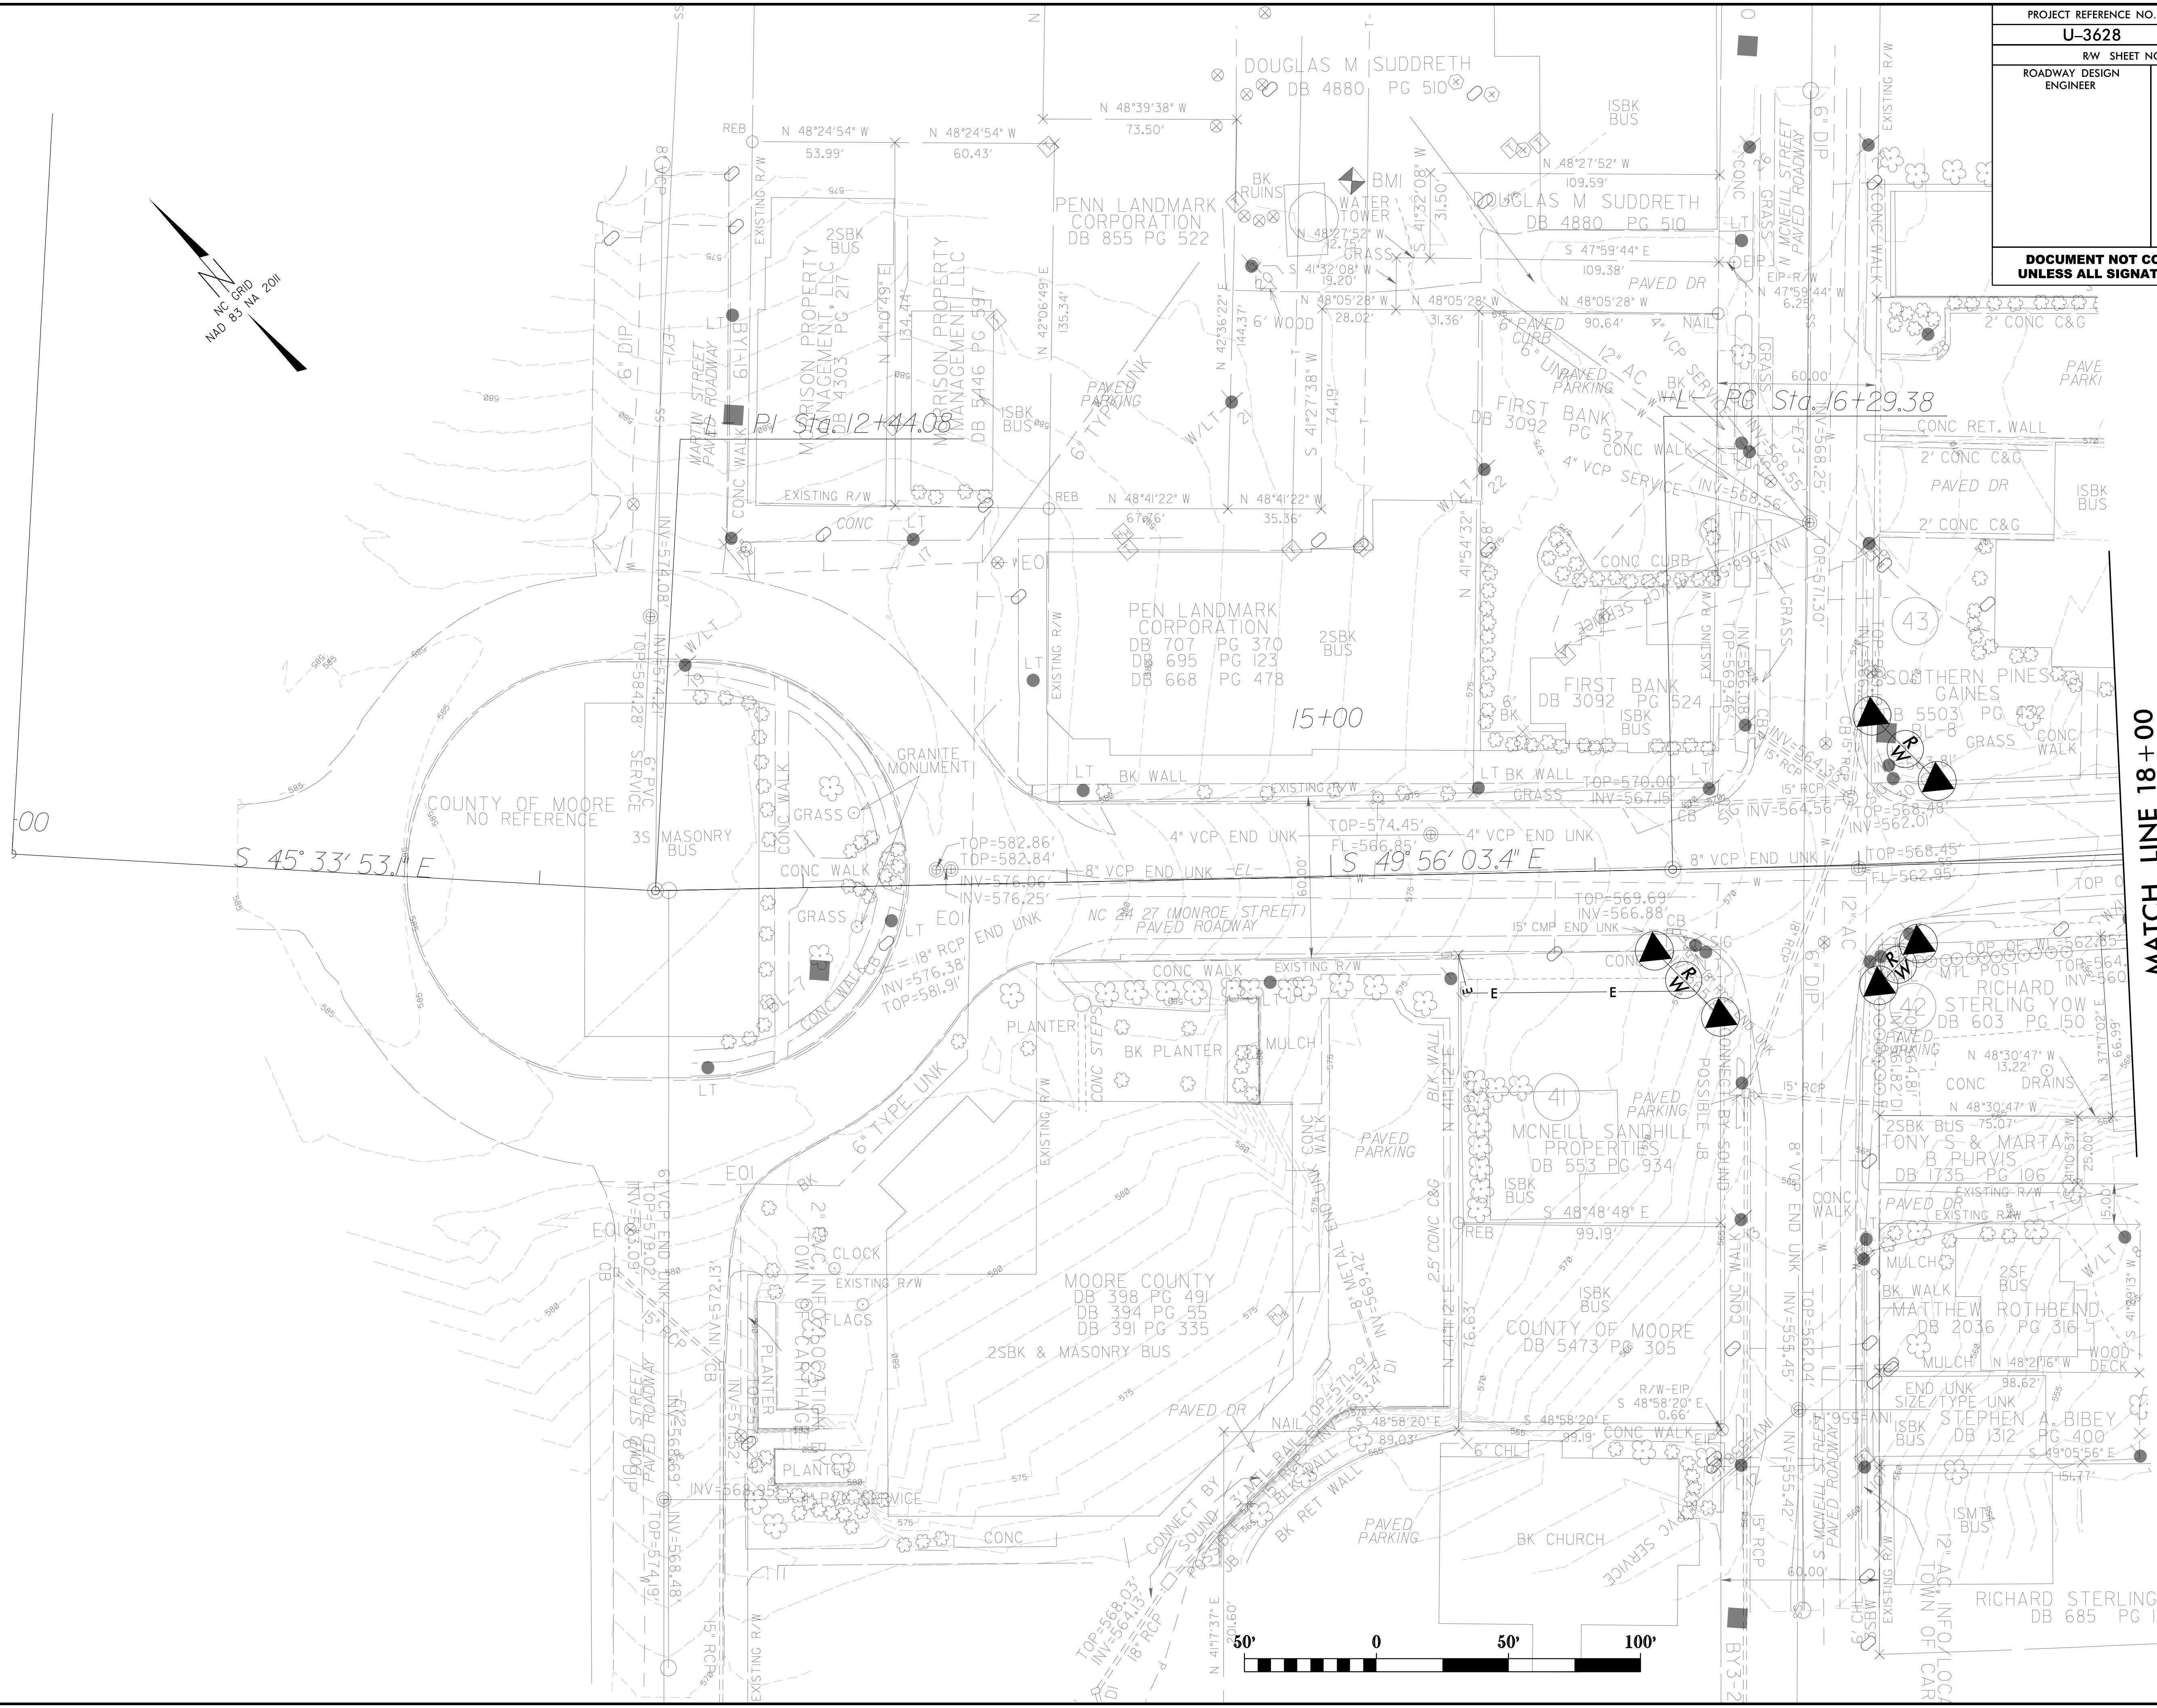


REVISIONS

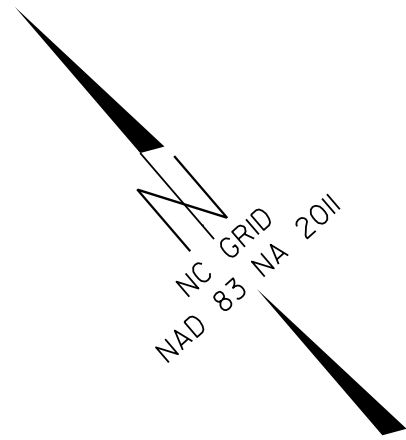

MATCH LINE 18+00

PROJECT REFERENCE NO.		SHEET NO.
U-3628		EC-4
RW SHEET NO.		
ROADWAY DESIGN ENGINEER		HYDRAULICS ENGINEER
DOCUMENT NOT CONSIDERED FINAL UNLESS ALL SIGNATURES COMPLETED		