


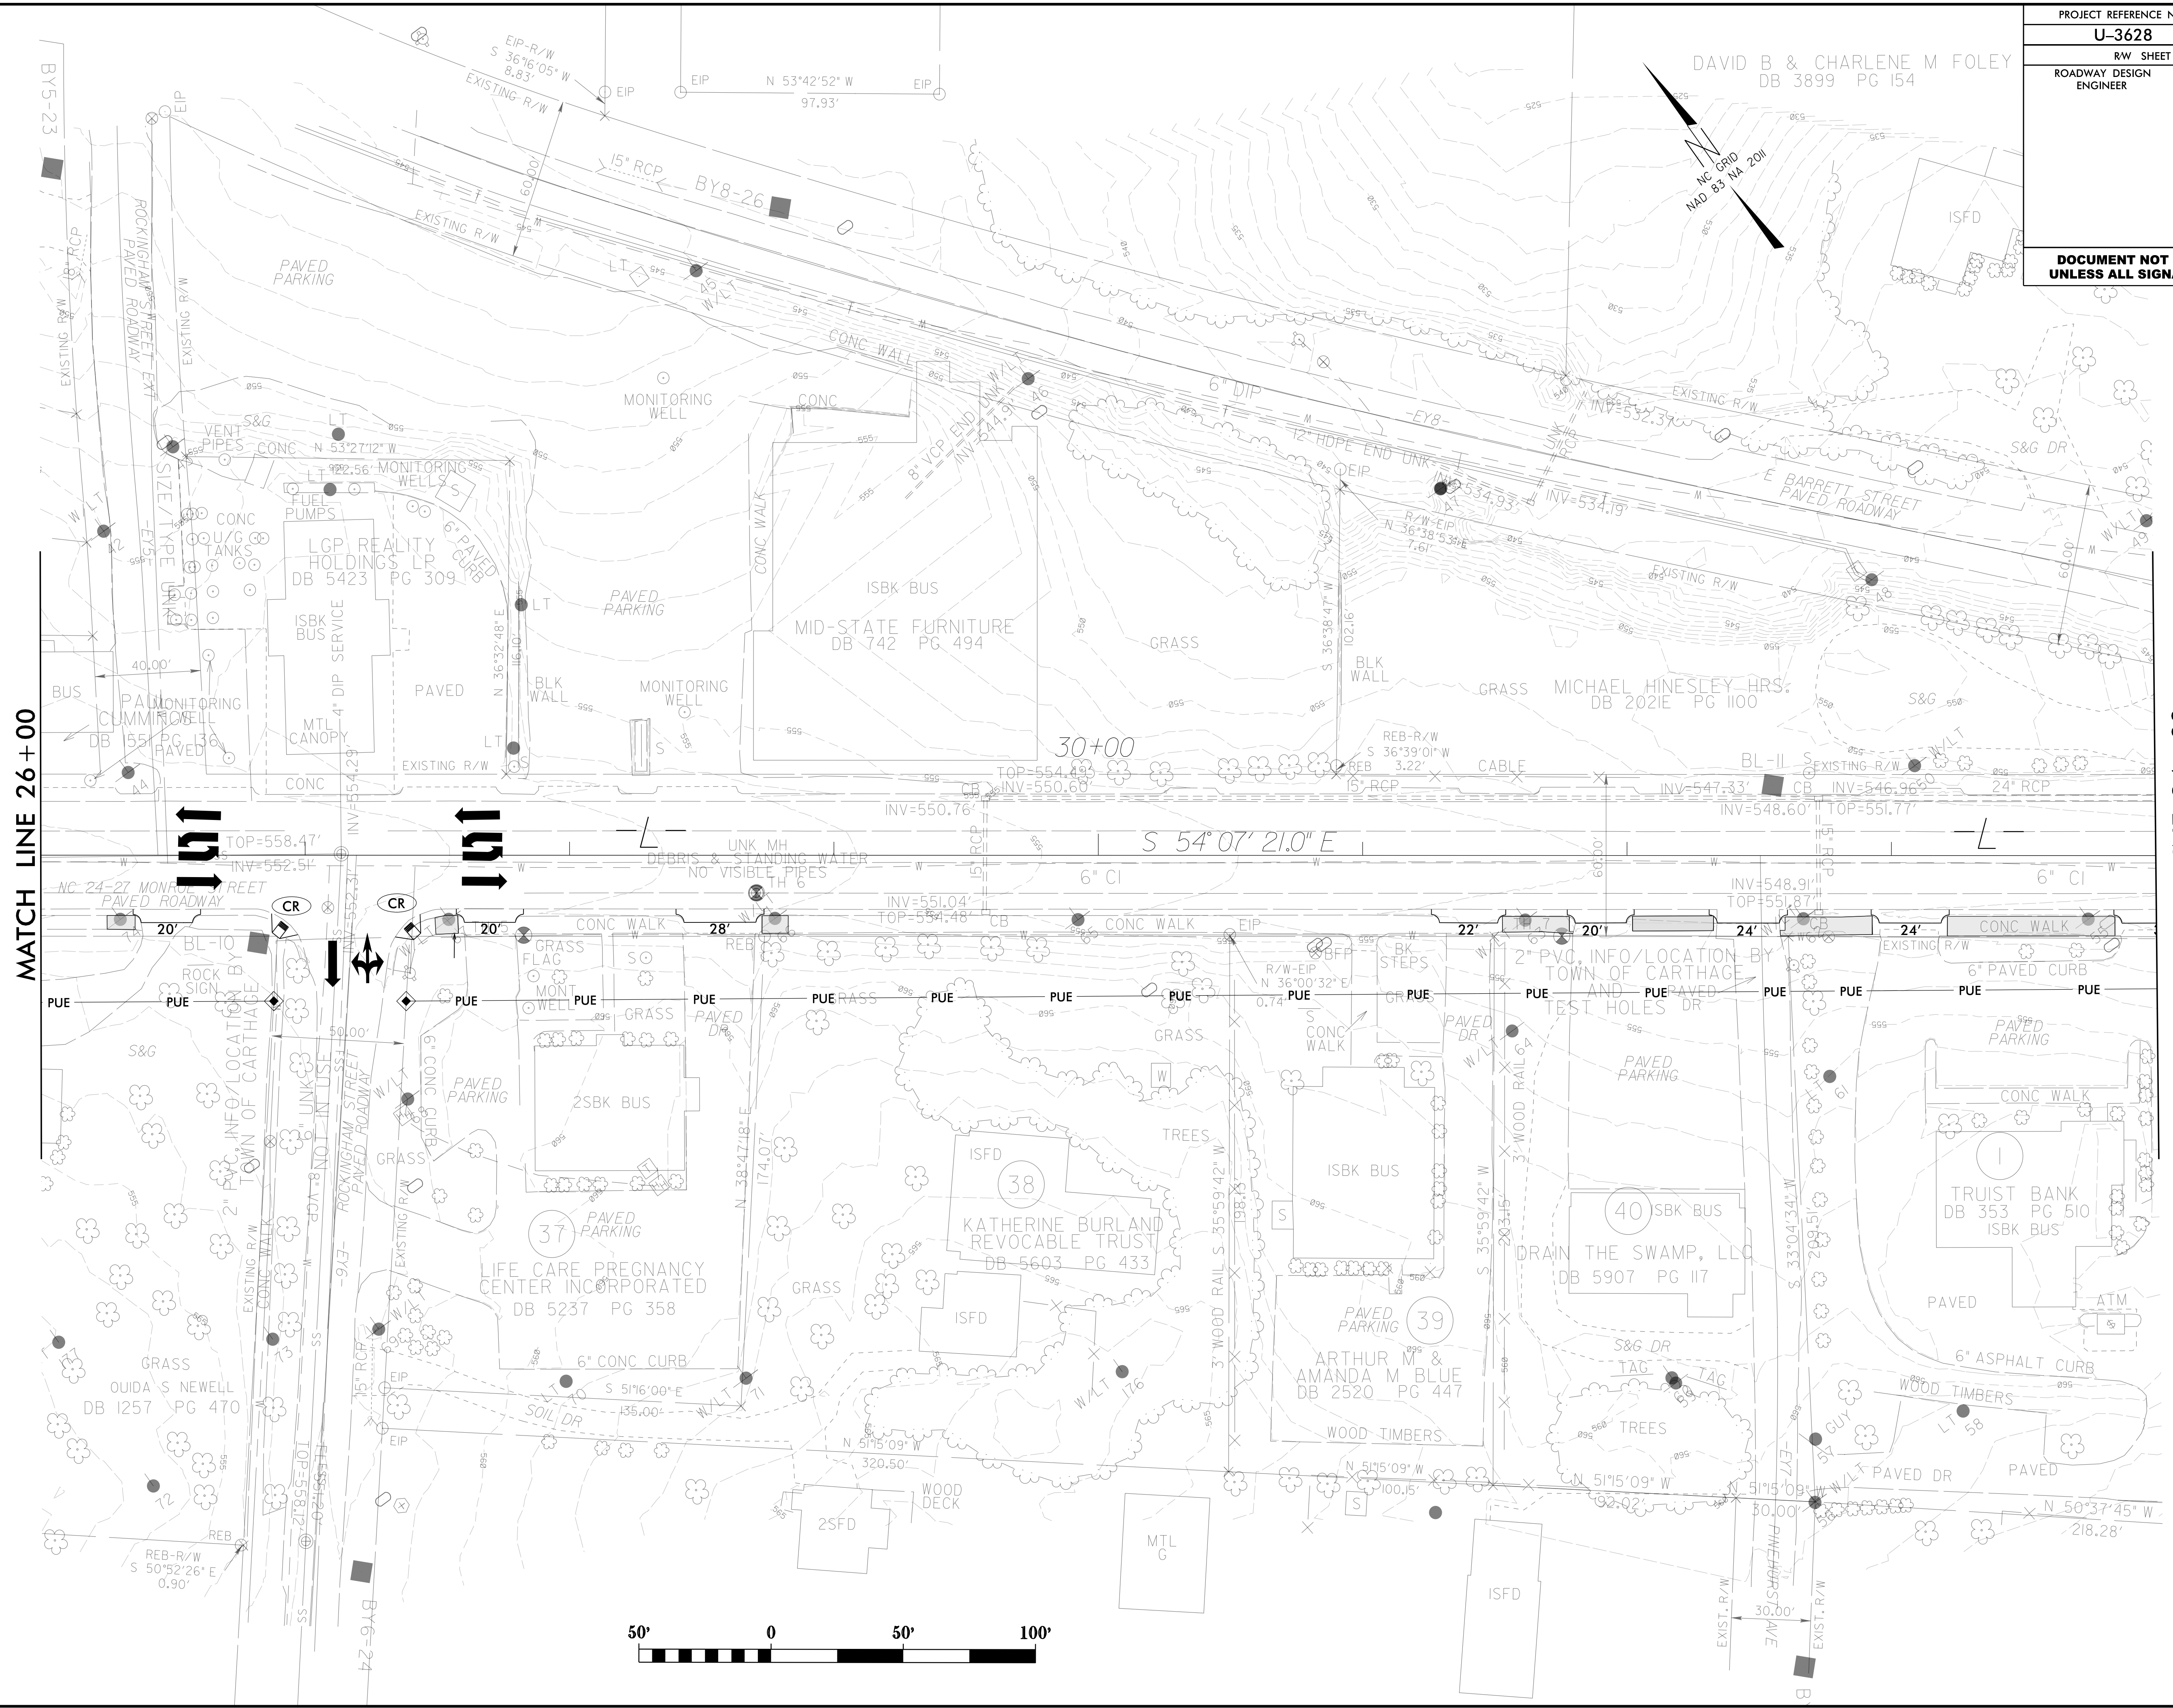

REVISIONS

MATCH LINE 26 + 00

MATCH LINE 34+00

Q6-JUN-2025 15:05
Z:\rdy\moore\U-3628_nc24-27@us15-501\psh\ecp\U-3628_nc24-27_EC-6.dgn
mericketts AT DIV08-330084L

8/17/99