


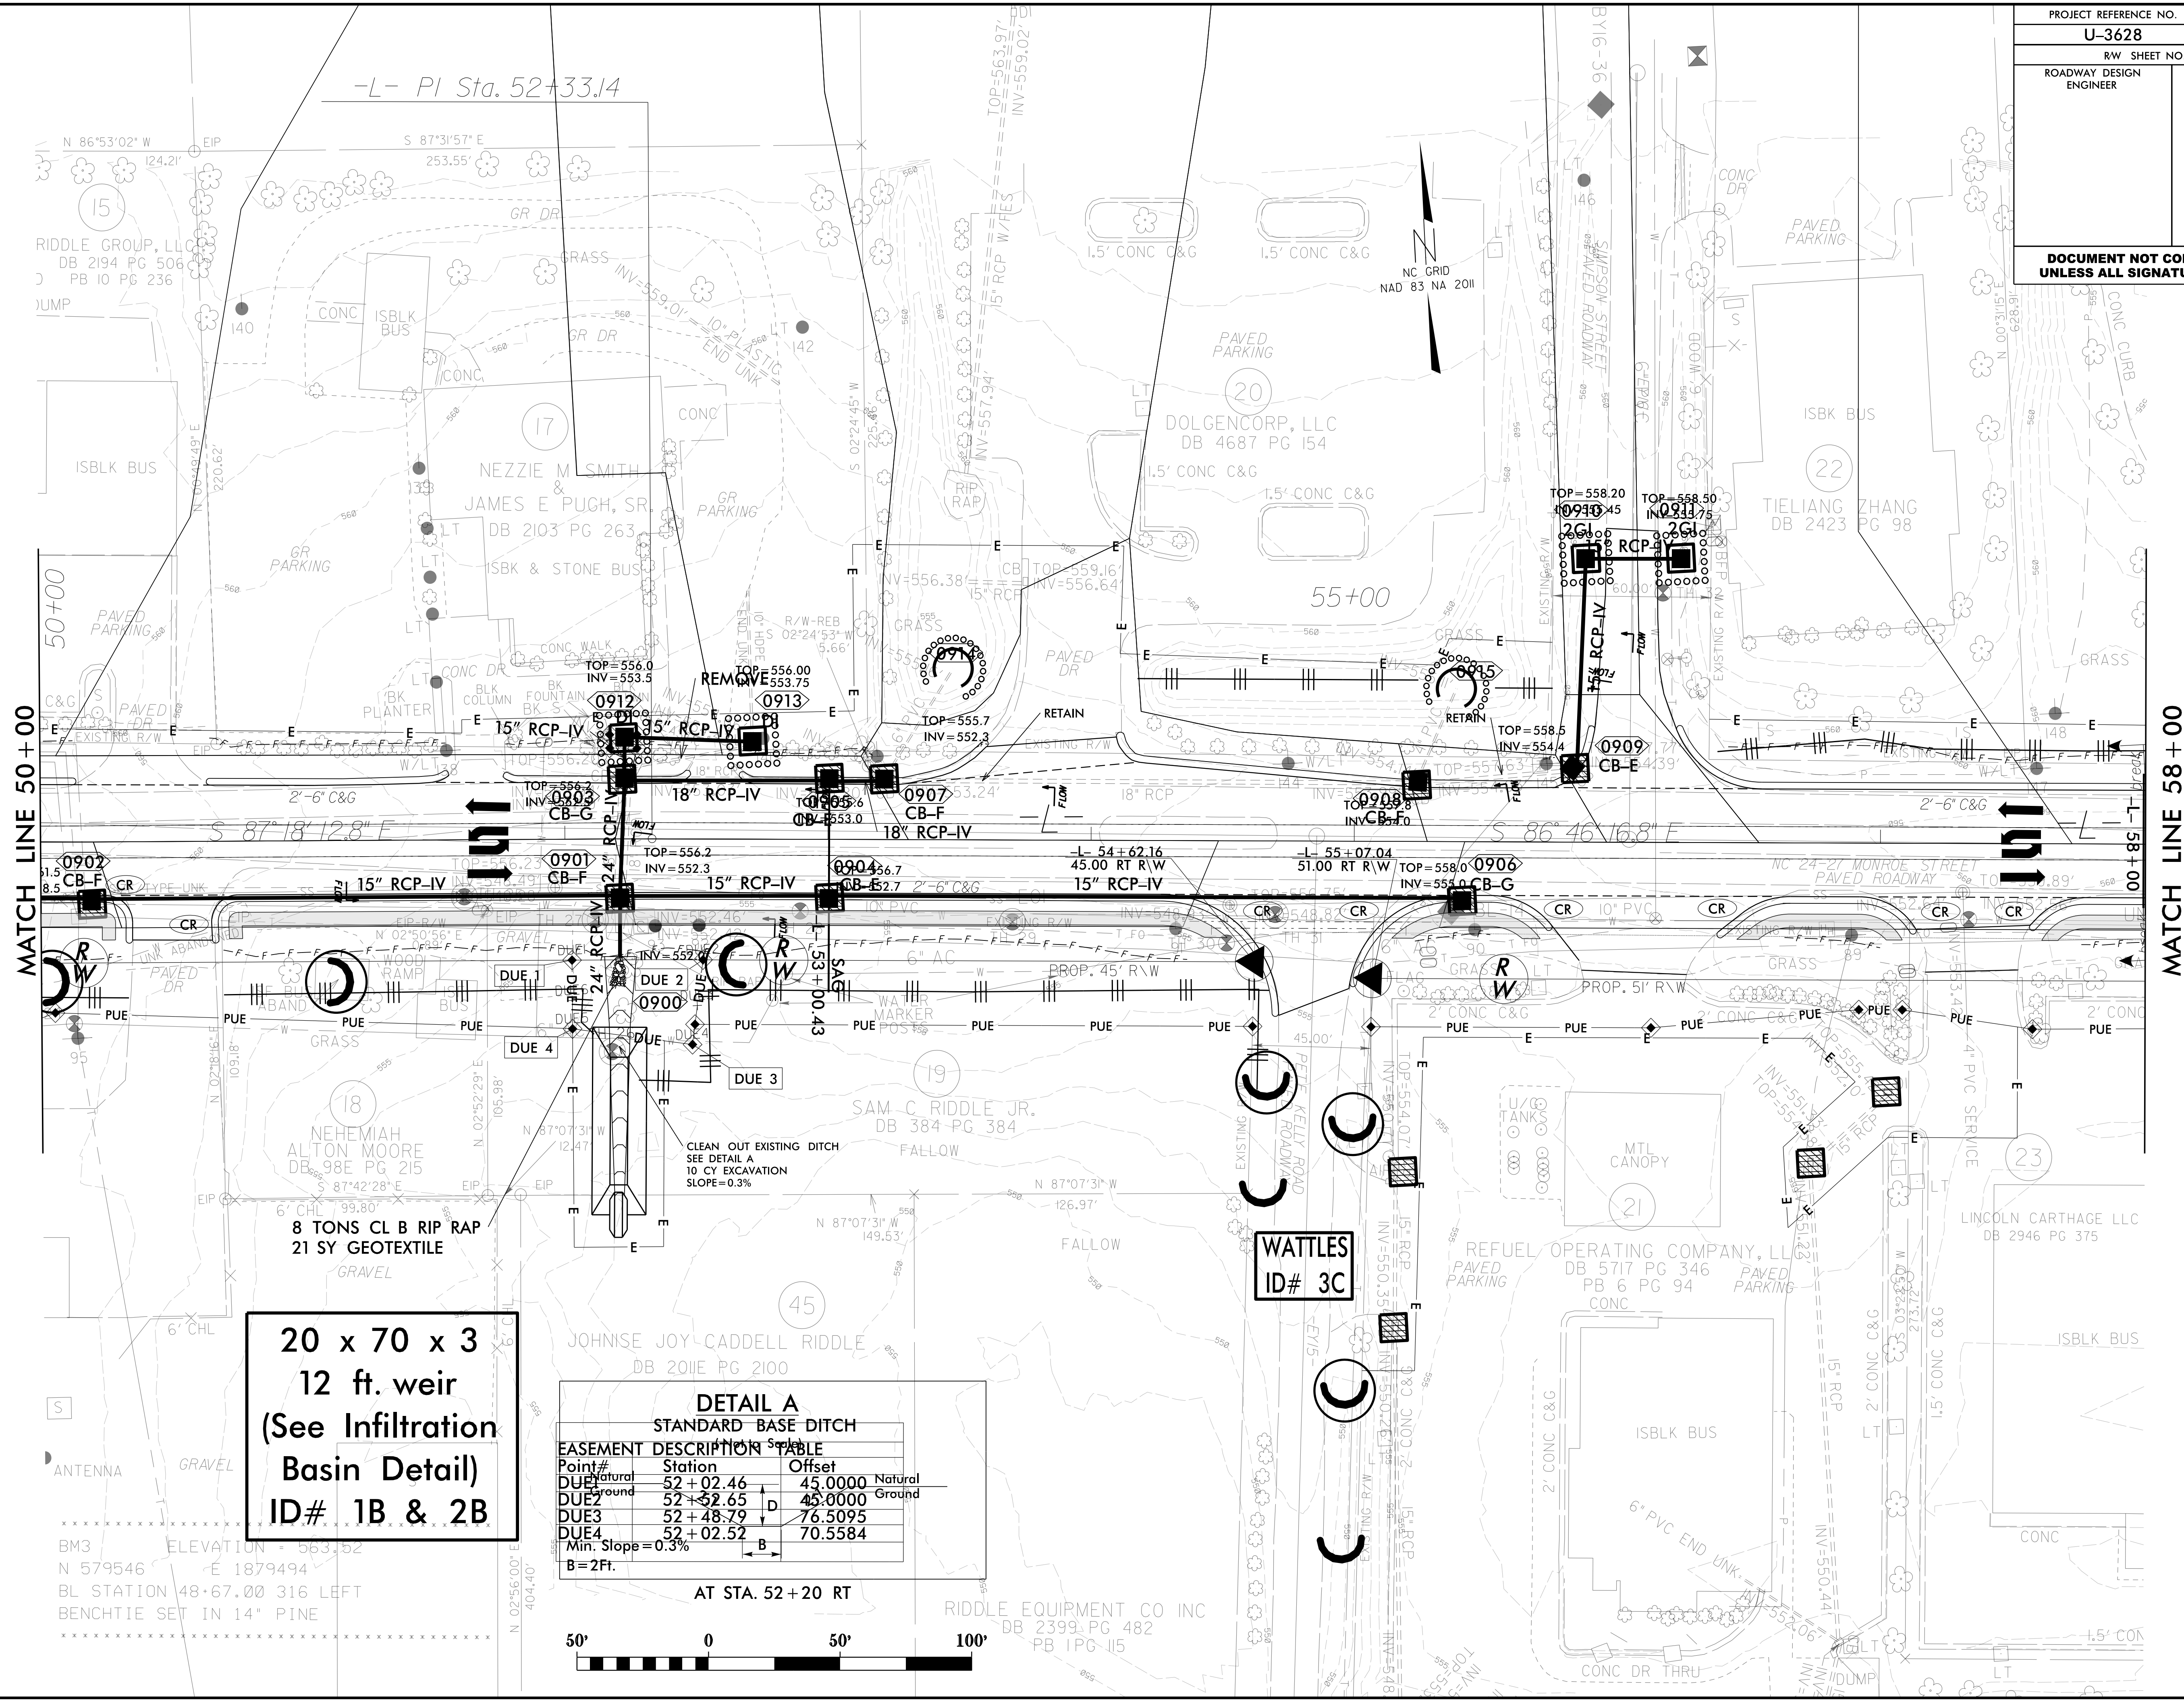

20 x 70 x 3
12 ft. weir
(See Infiltration
Basin Detail)
ID# 1B & 2B

DETAIL A

STANDARD BASE DITCH

EASEMENT	DESCRIPTION	POINT	STATION	OFFSET	NATURAL GROUND
DUE1	↑	Point#	52 + 02.46	45.0000	↑
DUE2	↑	Station	52 + 52.65	45.0000	↑
DUE3	↑	Station	52 + 48.79	76.5095	↑
DUE4	↑	Station	52 + 02.52	70.5584	↑

Min. Slope = 0.3%

B = 2Fr.

AT STA. 52 + 20 RT

AT STA. 52+20 RT



REVISIONS

06-JUN-2025 15:07
Z:\rudy\moore\U-3628.nc24-27\us15-501\psh\ecp\U-3628.nc24-27_EC-9.dgn

8/17/99