


REVISIONS

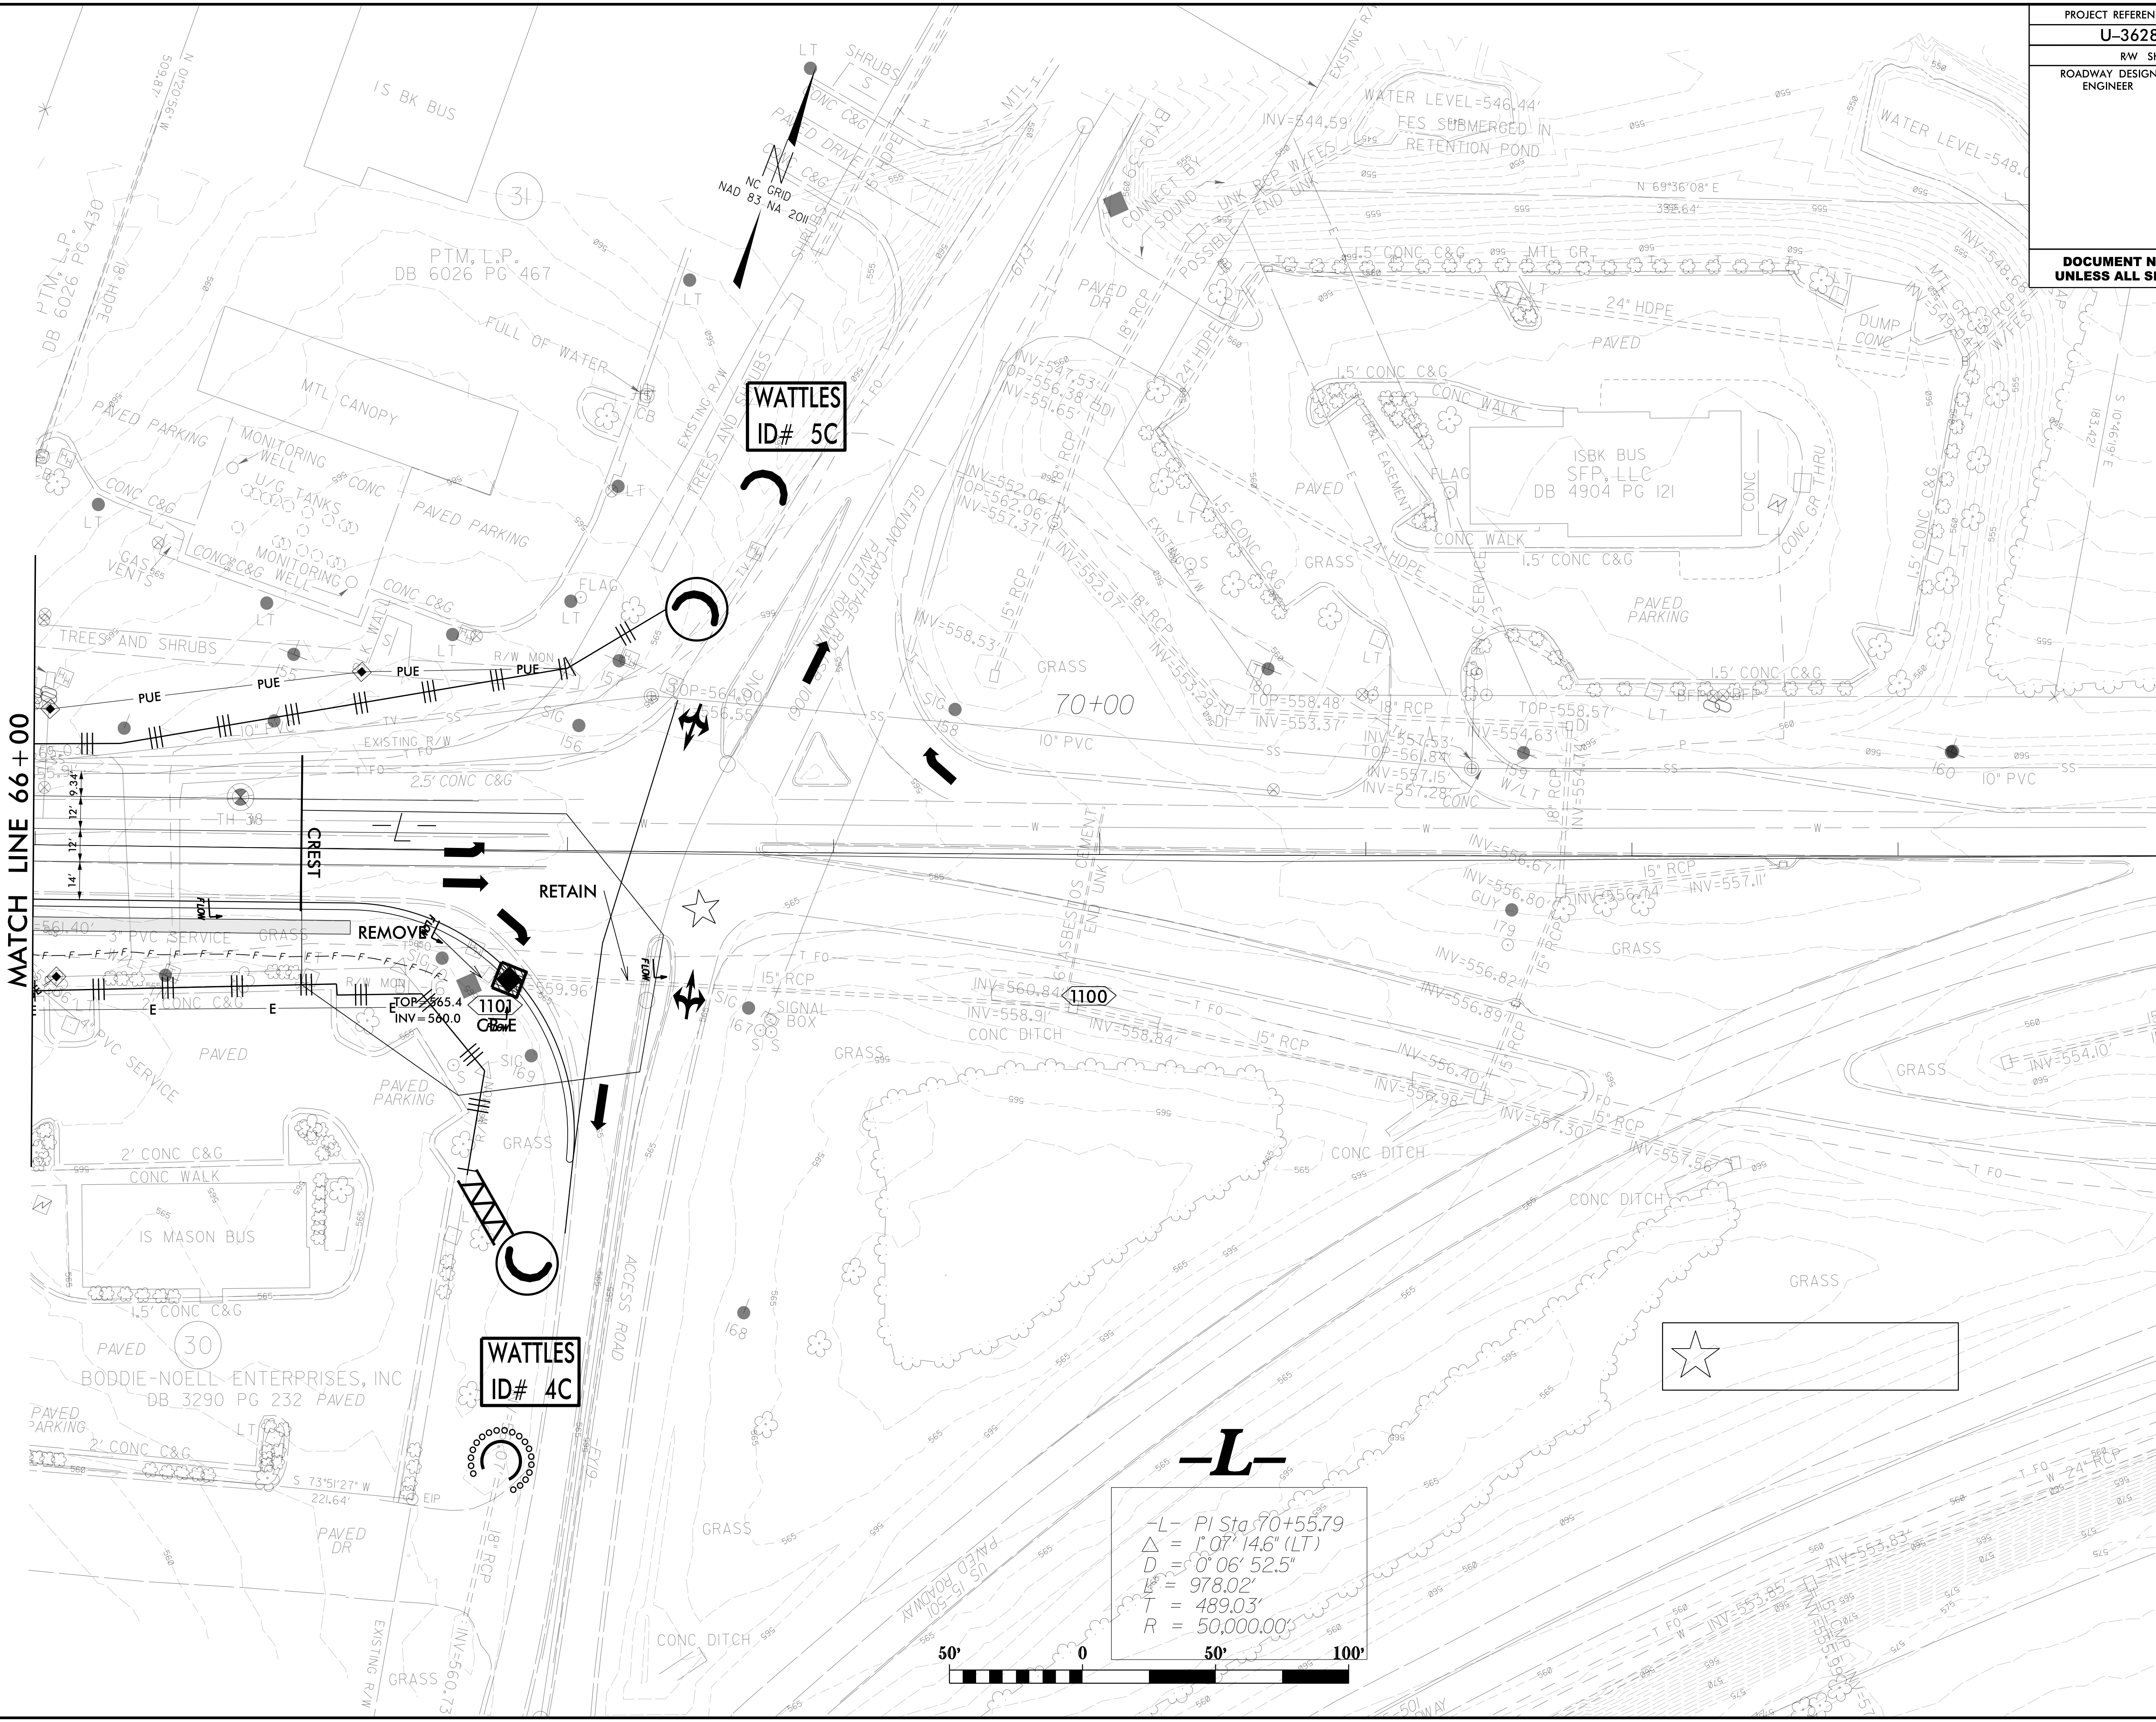

PROJECT REFERENCE NO.		SHEET NO.	
U-3628		EC-11	
R/W SHEET NO.			
ROADWAY DESIGN ENGINEER		HYDRAULICS ENGINEER	
DOCUMENT NOT CONSIDERED FINAL UNLESS ALL SIGNATURES COMPLETED			