
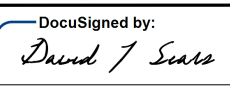


PROJECT REFERENCE NO.	SHEET NO.
U-3628	SIGN-5
APPROVED:  089183P28E5741E.	
DATE: 7/3/2025	
SEAL	
	
DOCUMENT NOT CONSIDERED FINAL UNLESS ALL SIGNATURES COMPLETED	

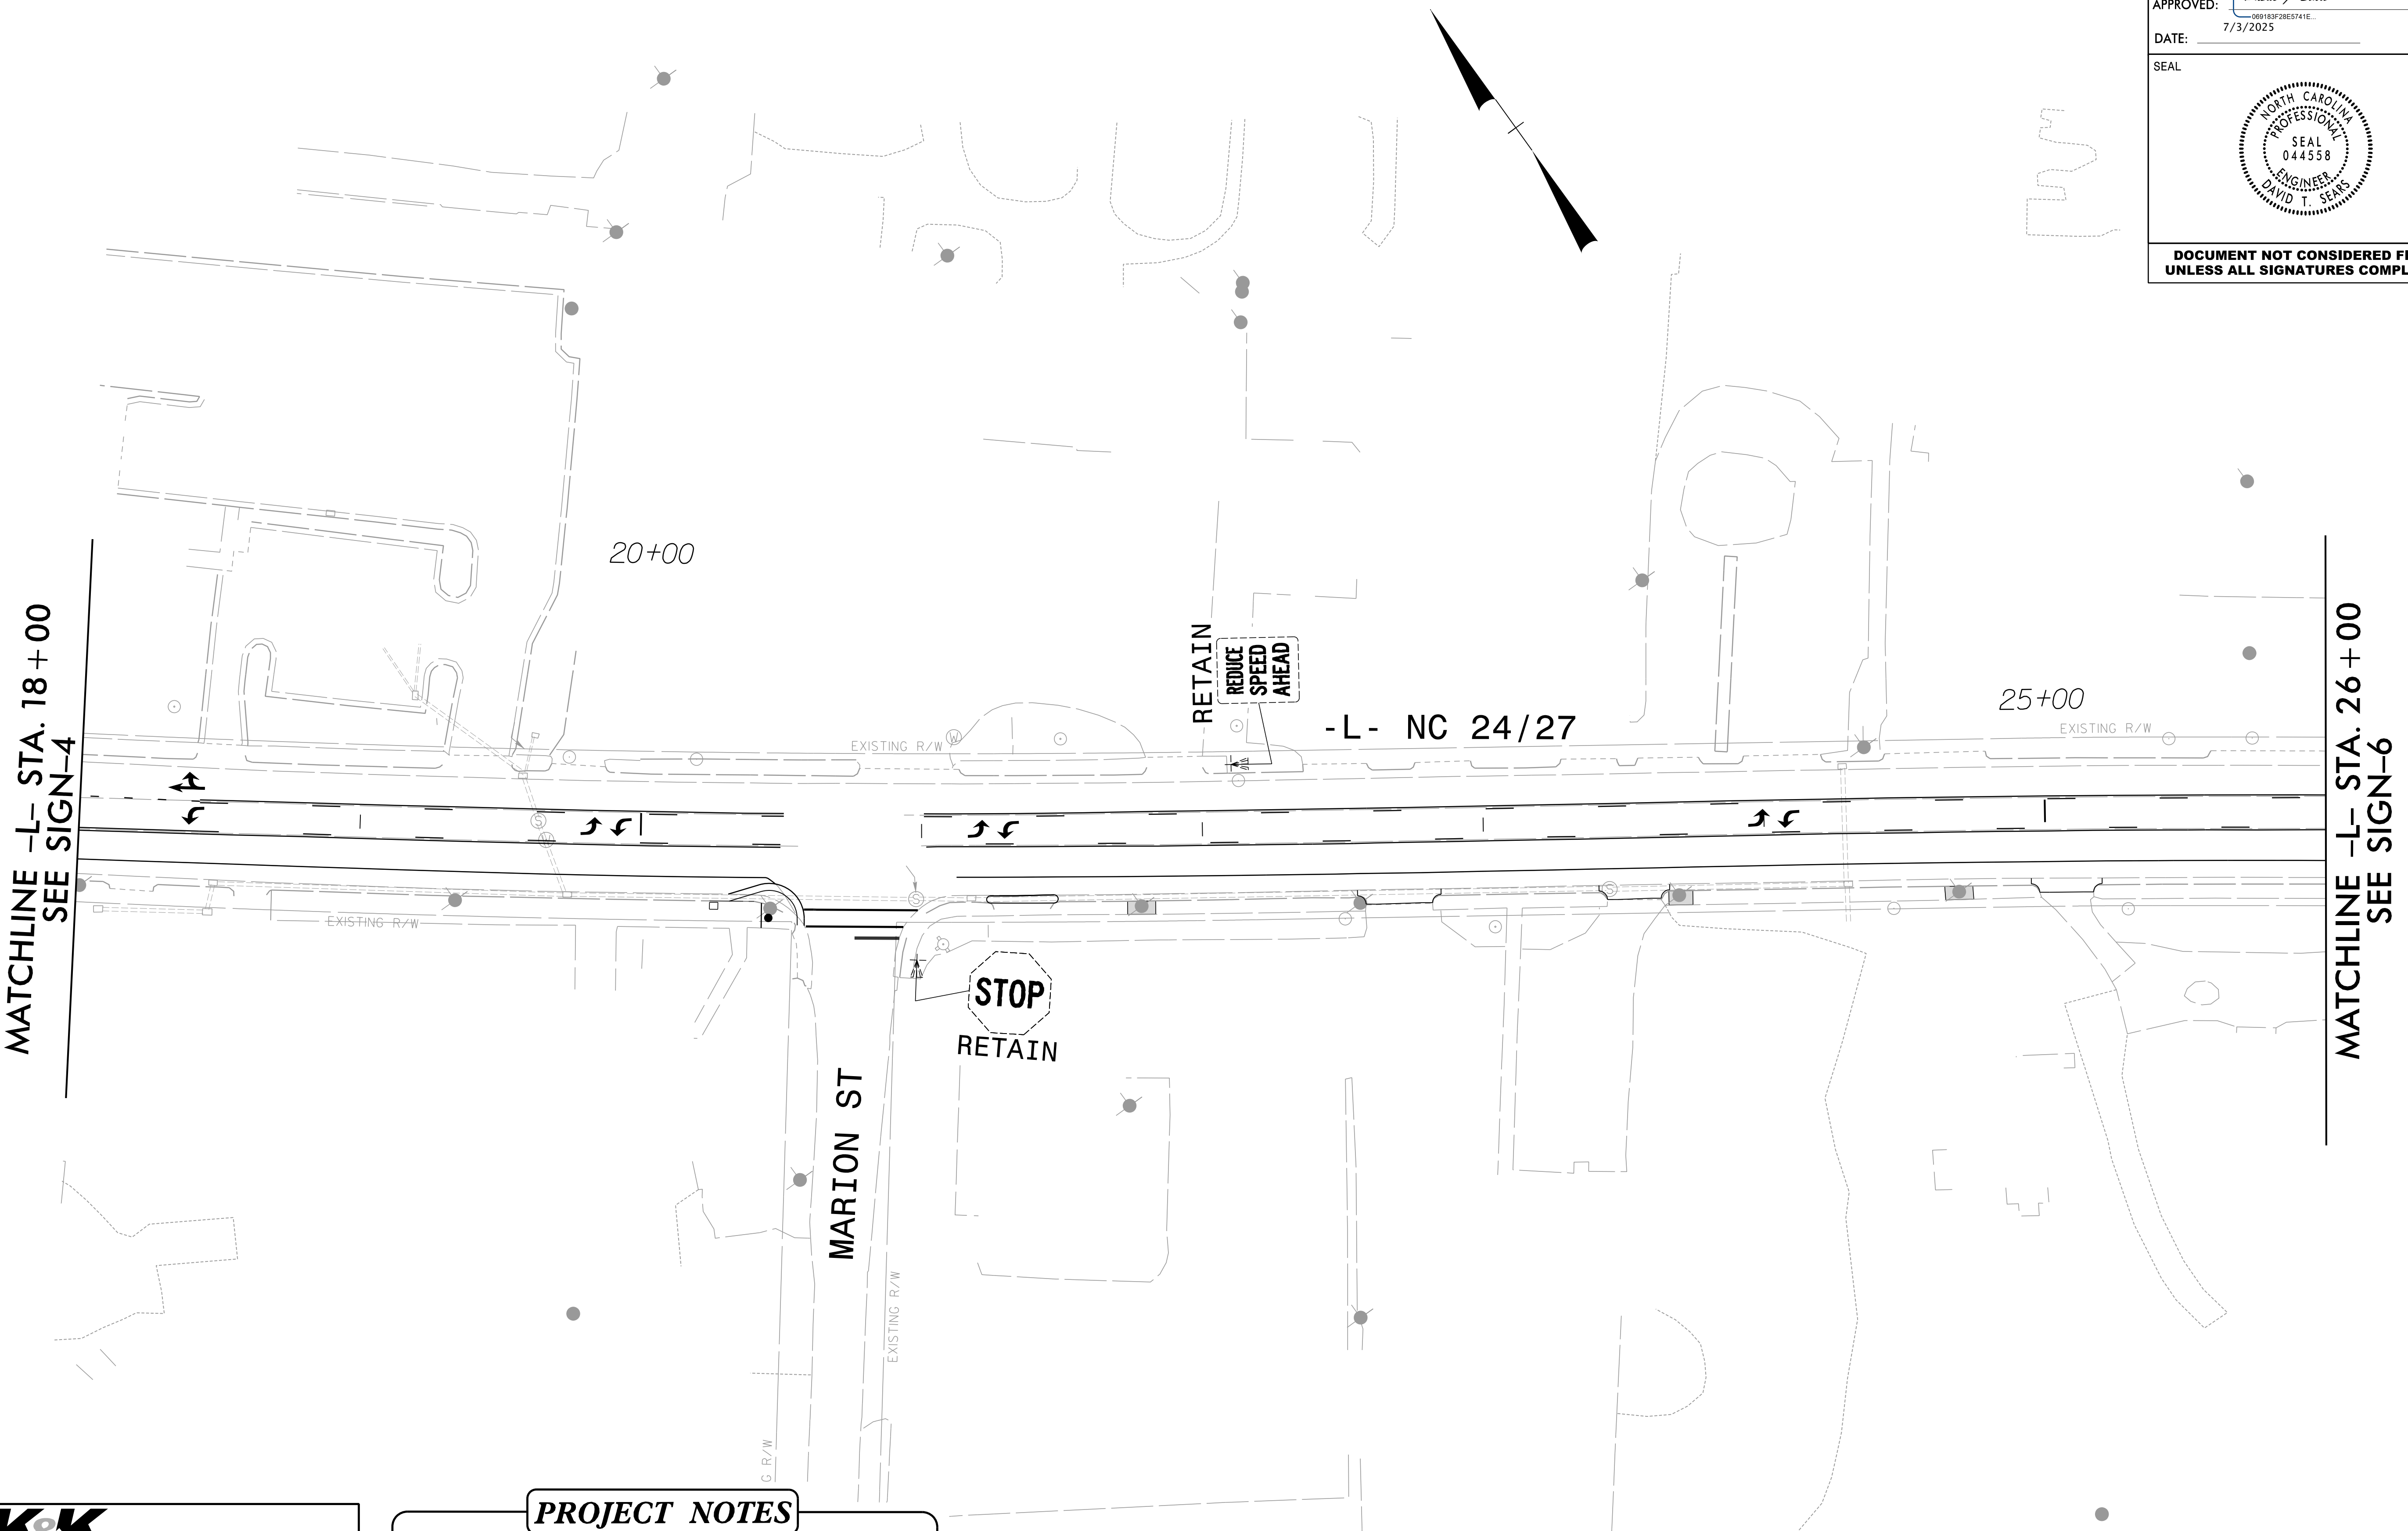

P: (919) 878-9560
8601 Six Forks Road, Forum 1, Suite 700
Raleigh, North Carolina 27615-3960
NC License No. F-0112

Engineers | Construction Managers | Planners | Scientists
www.rkk.com

Responsive People | Creative Solutions

PROJECT NOTES

- 1 SIGN ERECTION, TYPE D, E, AND F
- 2 DISPOSAL OF SUPPORT, U-CHANNEL
- 3 SIGN ERECTION, RELOCATE SIGN TYPE E
- 4 DISPOSAL OF SIGN, D, E OR F
- 5 DISPOSAL OF SIGN SYSTEM, U-CHANNEL

SIGNING PLAN