


PROJECT REFERENCE NO.	SHEET NO.
U-3628	SIGN-7
APPROVED: <i>David T. Speaks</i> 089183P28E5741E. 7/3/2025	
DATE: 7/3/2025	
SEAL	
DOCUMENT NOT CONSIDERED FINAL UNLESS ALL SIGNATURES COMPLETED	

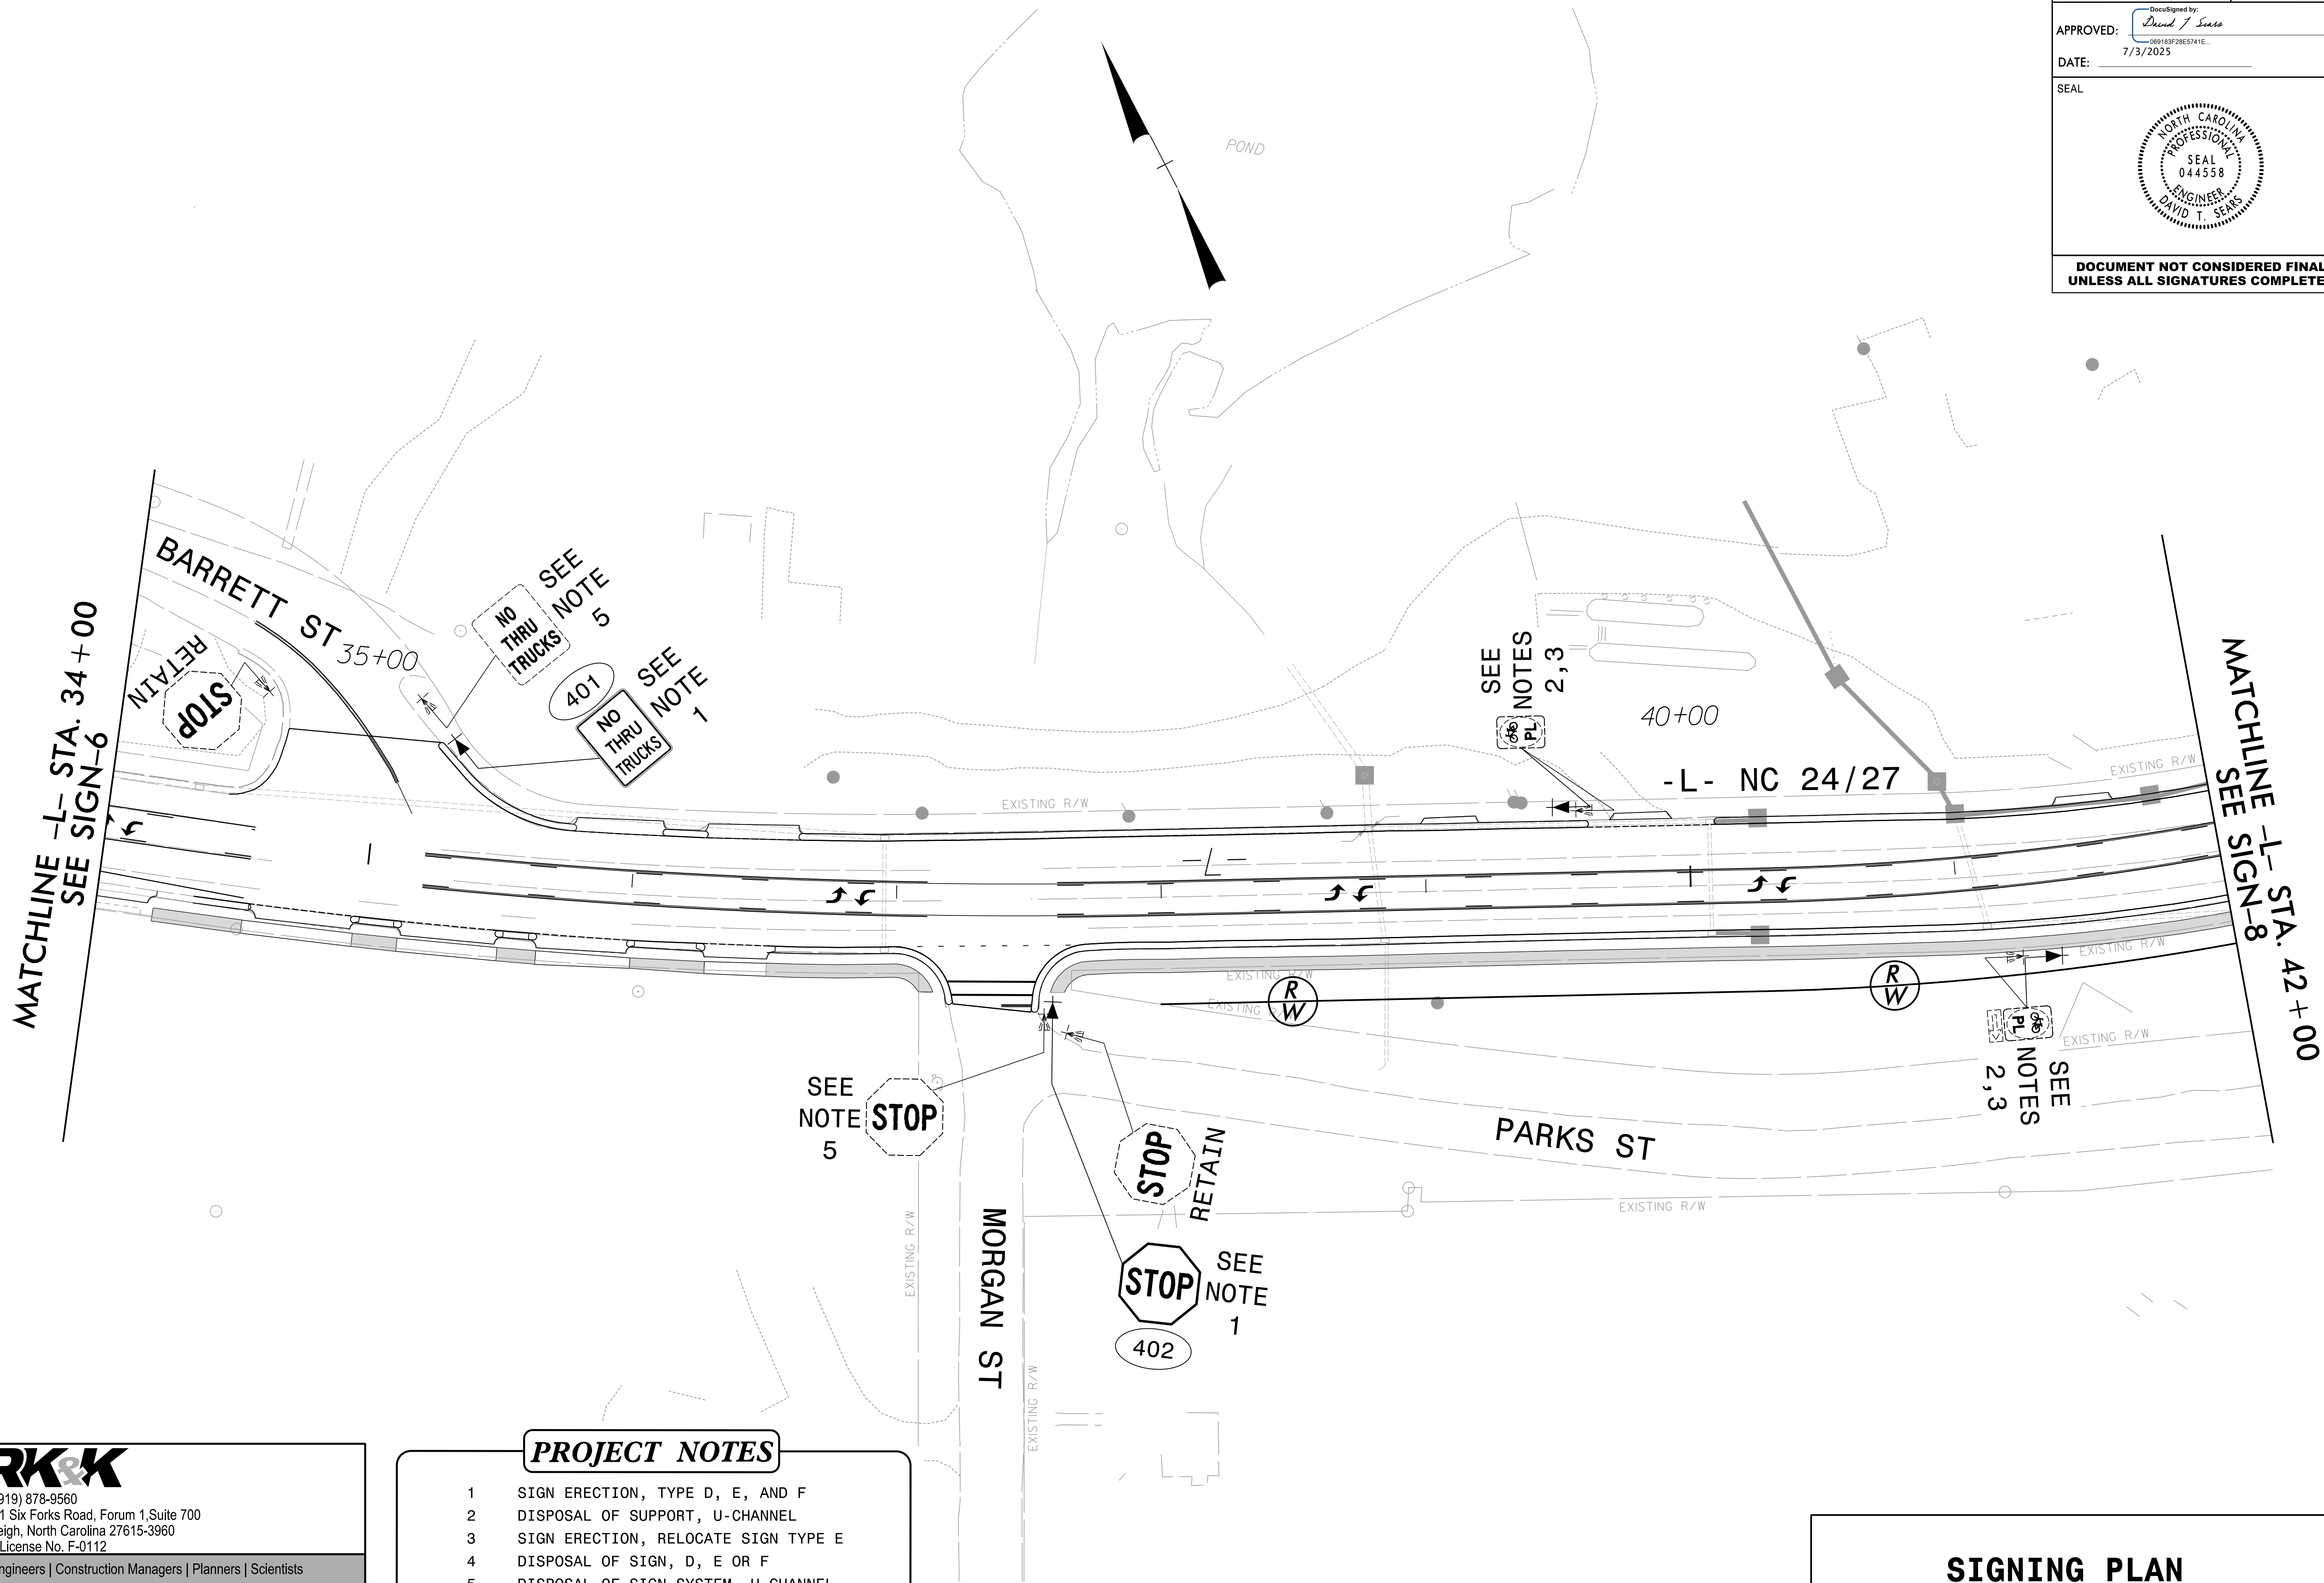

P: (919) 878-9560
8601 Six Forks Road, Forum 1, Suite 700
Raleigh, North Carolina 27615-3960
NC License No. F-0112

Engineers | Construction Managers | Planners | Scientists
www.rkk.com

Responsive People | Creative Solutions

- PROJECT NOTES
- 1

SIGN ERECTION, TYPE D, E, AND F
- 2

DISPOSAL OF SUPPORT, U-CHANNEL
- 3

SIGN ERECTION, RELOCATE SIGN TYPE E
- 4

DISPOSAL OF SIGN, D, E OR F
- 5

DISPOSAL OF SIGN SYSTEM, U-CHANNEL

SIGNING PLAN