


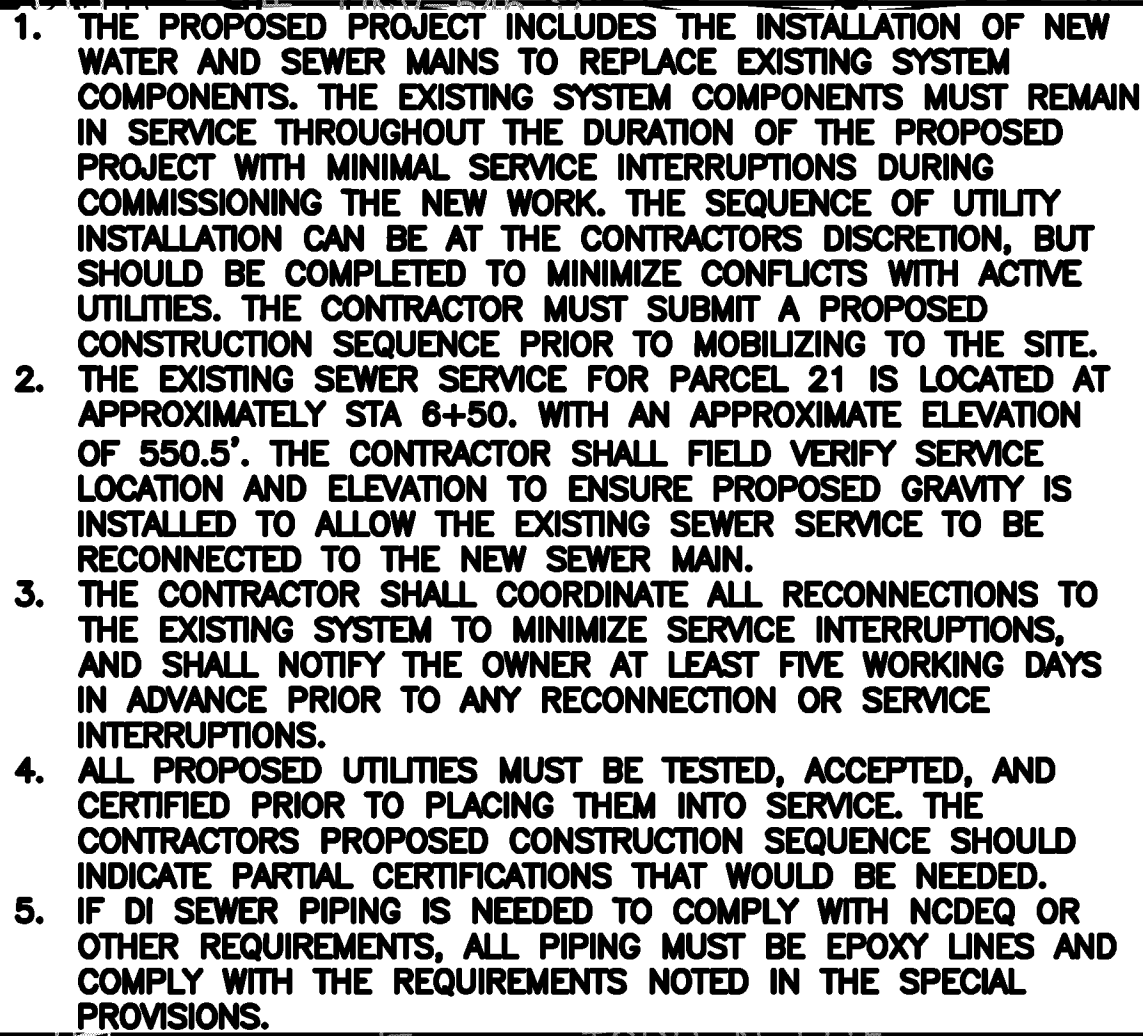

REPLACEMENT QUANTITIES NOTE:
ROAD AND DRIVEWAY REPLACEMENT
QUANTITIES FOR WATER AND SEWER
LINES THAT INTERSECT PRIVATE DRIVES
AND LOCAL ROADS. (THIS SHEET)

**ASPHALT PLANT MIX, PAVEMENT REPAIR
(FULL DEPTH ROAD) - 15 TONS**

THE ESTIMATED QUANTITY OF SANITARY SEWER CLEAN-OUTS ON THIS PLAN SHEET IS 3, AND THE ESTIMATED QUANTITY OF SEWER SERVICE LINE IS 60 LF FOR THIS SHEET. THE EXACT LOCATION OF SEWER CONNECTIONS IS TO BE DETERMINED BY THE CONTRACTOR.

 Engineering Landscape Architecture Surveying	LKC Engineering, LLC 140 Aqua Shell Court Aberdeen, NC 28315 O: 910 420 1437 F: 910 637 0056 lkceengineering.com License No. P-1095	PROJECT REFERENCE NO. U-3628	SHEET NO. UC-4								
	<table border="1" style="width: 100%; border-collapse: collapse;"> <tr><td style="padding: 2px;">DESIGNED BY: MAI</td></tr> <tr><td style="padding: 2px;">DRAWN BY: RMG</td></tr> <tr><td style="padding: 2px;">CHECKED BY: MAI</td></tr> <tr><td style="padding: 2px;">APPROVED BY: -</td></tr> <tr><td style="padding: 2px;">REVISED: -</td></tr> <tr><td style="padding: 2px; text-align: center;">NORTH CAROLINA DEPARTMENT OF TRANSPORTATION</td></tr> <tr><td style="padding: 2px;">UTILITIES ENGINEERING SEC.</td></tr> <tr><td style="padding: 2px;">PHONE: (919) 707-6690</td></tr> <tr><td style="padding: 2px;">FAX: (919) 250-4151</td></tr> </table>		DESIGNED BY: MAI	DRAWN BY: RMG	CHECKED BY: MAI	APPROVED BY: -	REVISED: -	NORTH CAROLINA DEPARTMENT OF TRANSPORTATION	UTILITIES ENGINEERING SEC.	PHONE: (919) 707-6690	FAX: (919) 250-4151
DESIGNED BY: MAI											
DRAWN BY: RMG											
CHECKED BY: MAI											
APPROVED BY: -											
REVISED: -											
NORTH CAROLINA DEPARTMENT OF TRANSPORTATION											
UTILITIES ENGINEERING SEC.											
PHONE: (919) 707-6690											
FAX: (919) 250-4151											

