


TIP PROJECT: U-3628

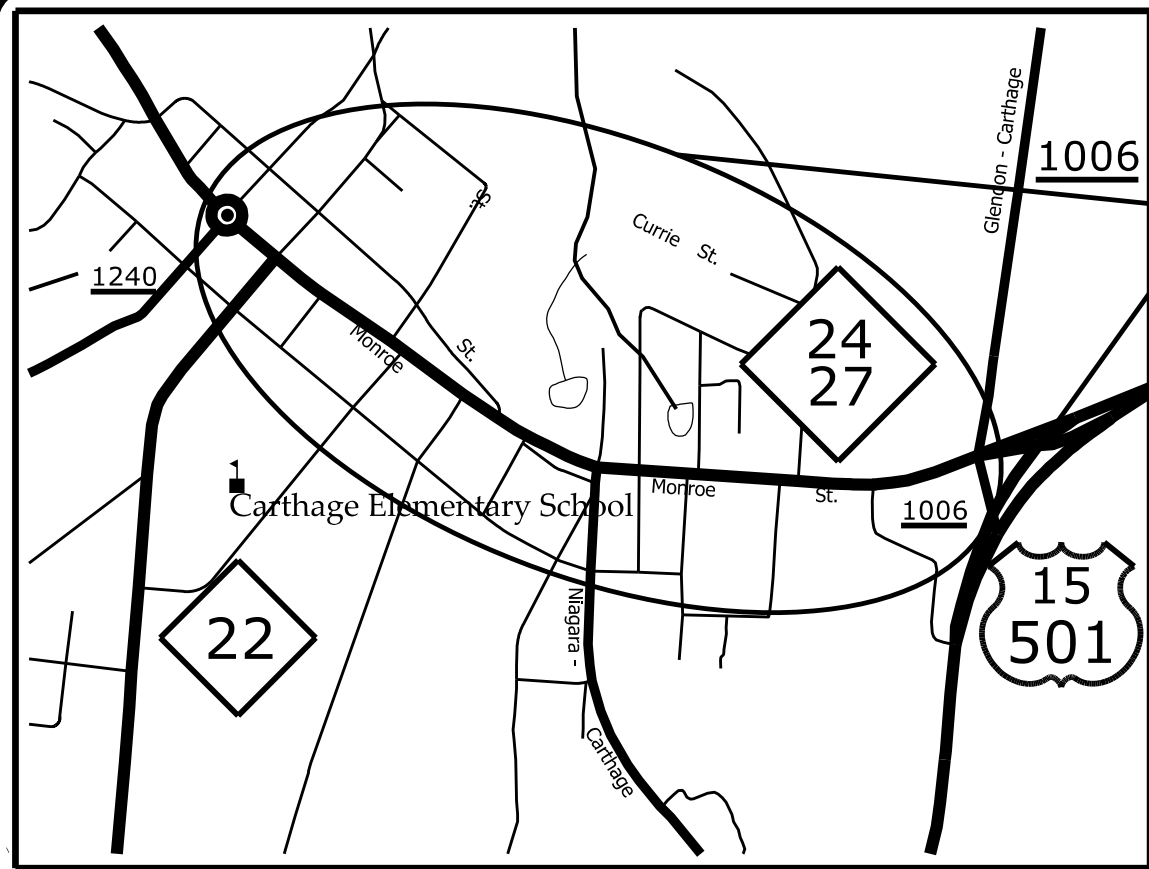

VICINITY MAP

PROJECT  
LOCATION

STATE OF NORTH CAROLINA  
DIVISION OF HIGHWAYS


UTILITIES BY OTHERS PLANS  
MOORE COUNTY

LOCATION: NC 24-27 (MONROE STREET) WEST OF  
NC 22 TO US 15 /501 IN CARTHAGE


TYPE OF WORK: POWER, TELEPHONE AND CABLE TV RELOCATION

|            |           |
|------------|-----------|
| T.I.P. NO. | SHEET NO. |
| U-3628     | UO-1      |

NOTE:  
ALL UTILITY WORK SHOWN ON THIS SHEET WILL BE DONE BY OTHERS.  
NO PAYMENT WILL BE MADE TO THE CONTRACTOR FOR UTILITY WORK SHOWN ON THIS SHEET.

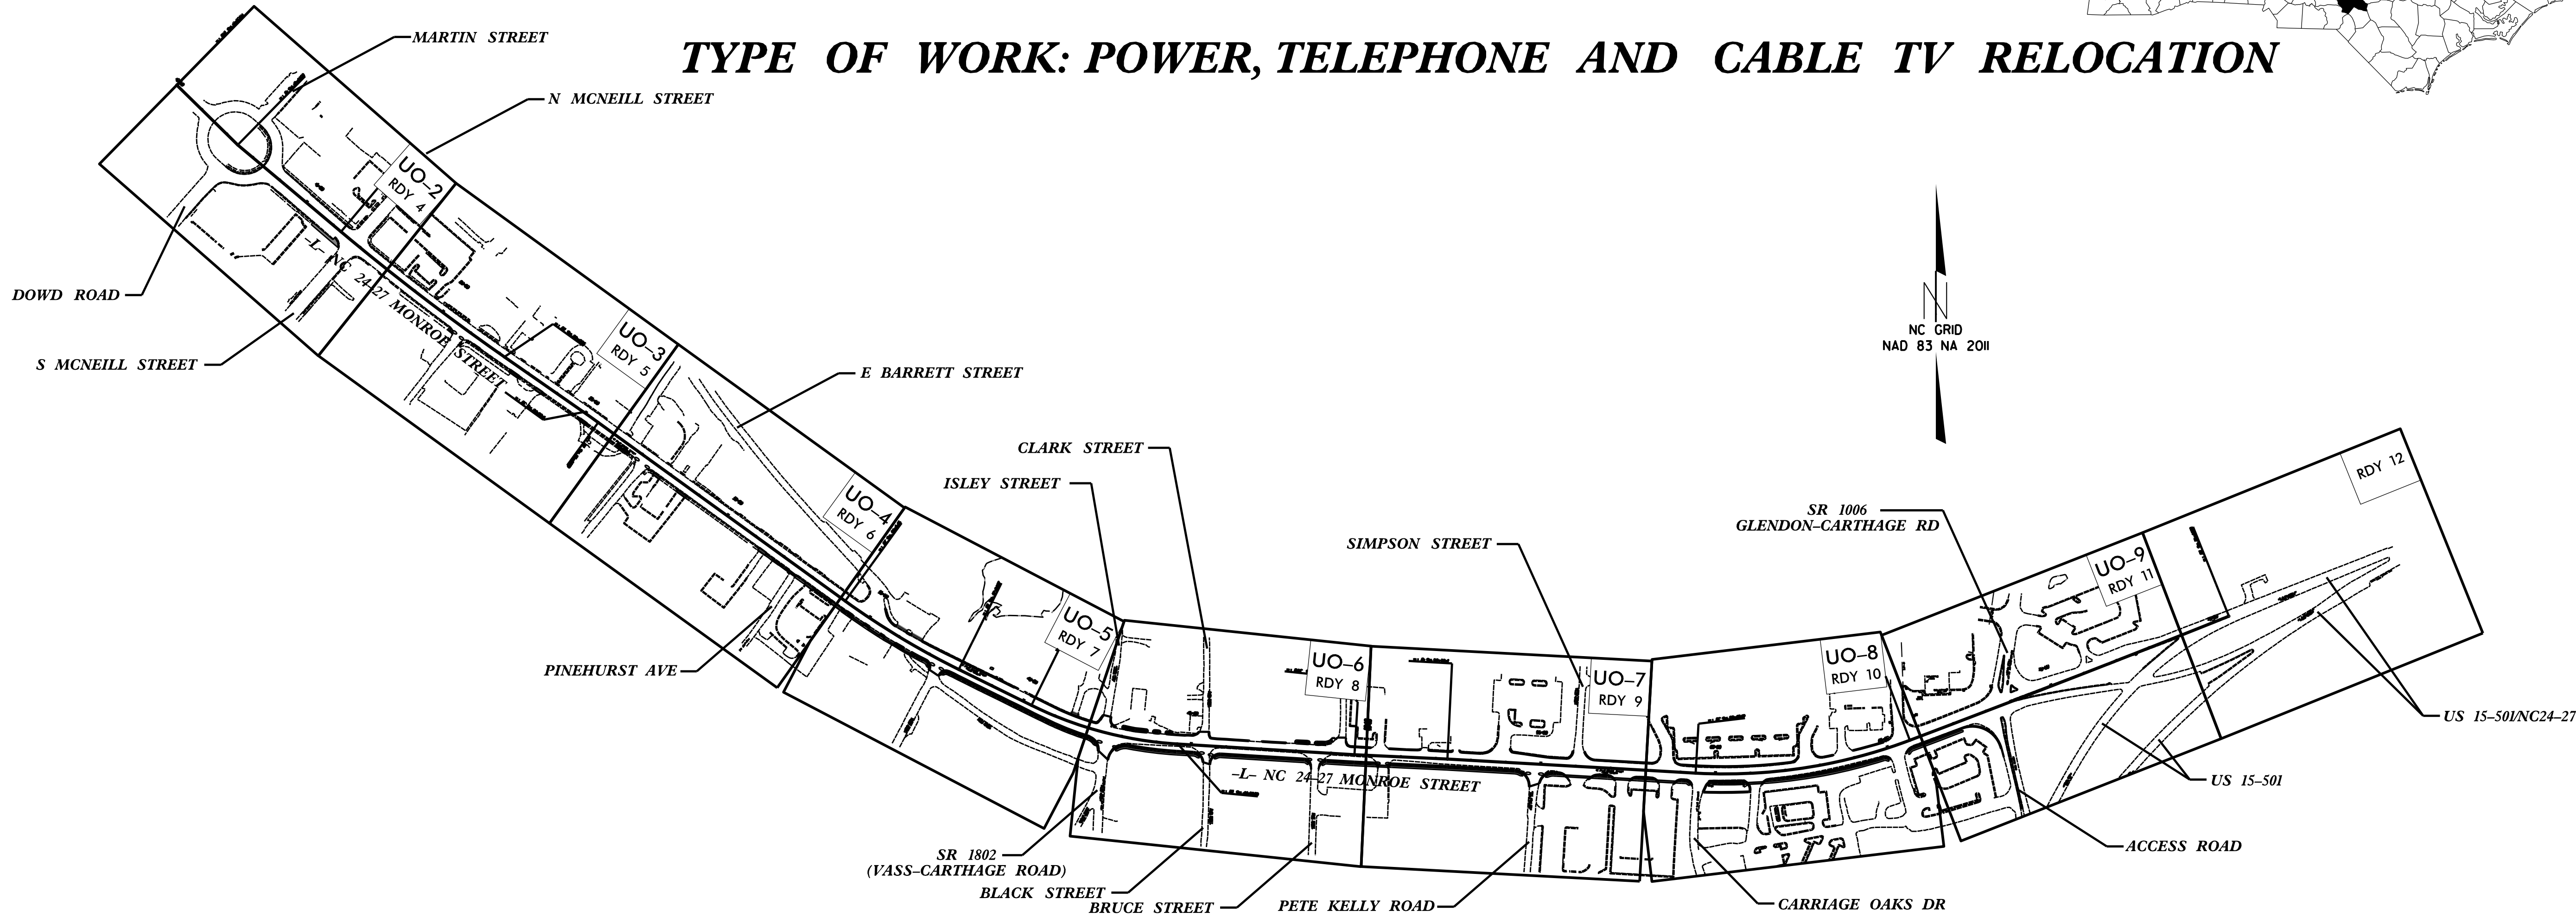

GRAPHIC SCALES

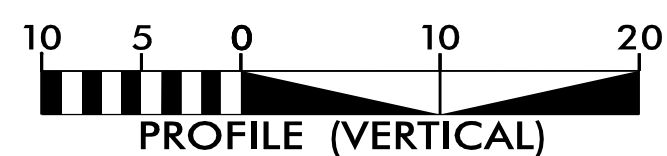

INDEX OF SHEETS

SHEET NO.:

UO-1

UO-2 THRU UO-9

DESCRIPTION:

TITLE SHEET

UBO PLAN SHEETS

UTILITY OWNERS WITH CONFLICTS

- (A) POWER DISTRIBUTION - DUKE ENERGY
- (B) COMMUNICATIONS - BRIGHTSPEED
- (C) COMMUNICATIONS - CONTERRA
- (D) COMMUNICATIONS - RIPPLE FIBER
- (E) COMMUNICATIONS - SPECTRUM

PREPARED IN THE OFFICE OF:


**Michael Baker**

INTERNATIONAL

Michael Baker Engineering, Inc.  
8000 Regency Parkway, Suite 600  
Cary, NC 27518  
919-463-5488

Brandy Creech PROJECT UTILITY COORDINATOR

Christina Newsome PROJECT UTILITY TECHNICIAN

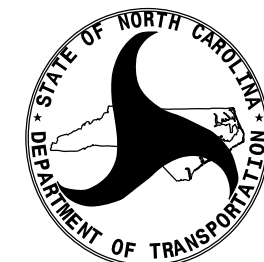

DIVISION OF HIGHWAYS  
DIVISION 8

121 DOT DRIVE  
CARTHAGE, NC 28327  
PHONE (910) 773-3000

Michael Ricketts DIVISION UTILITY ENGINEER


Trent Caviness DIVISION UTILITY COORDINATOR

**MATCH LINE -L- 18+00  
SEE SHEET UO-3**





## UTILITIES BY OTHERS

ALL PROPOSED UTILITY WORK SHOWN ON THIS SHEET WILL BE DONE BY OTHERS. NO PAYMENT WILL BE MADE TO THE CONTRACTOR FOR PROPOSED UTILITY WORK SHOWN ON THIS SHEET.

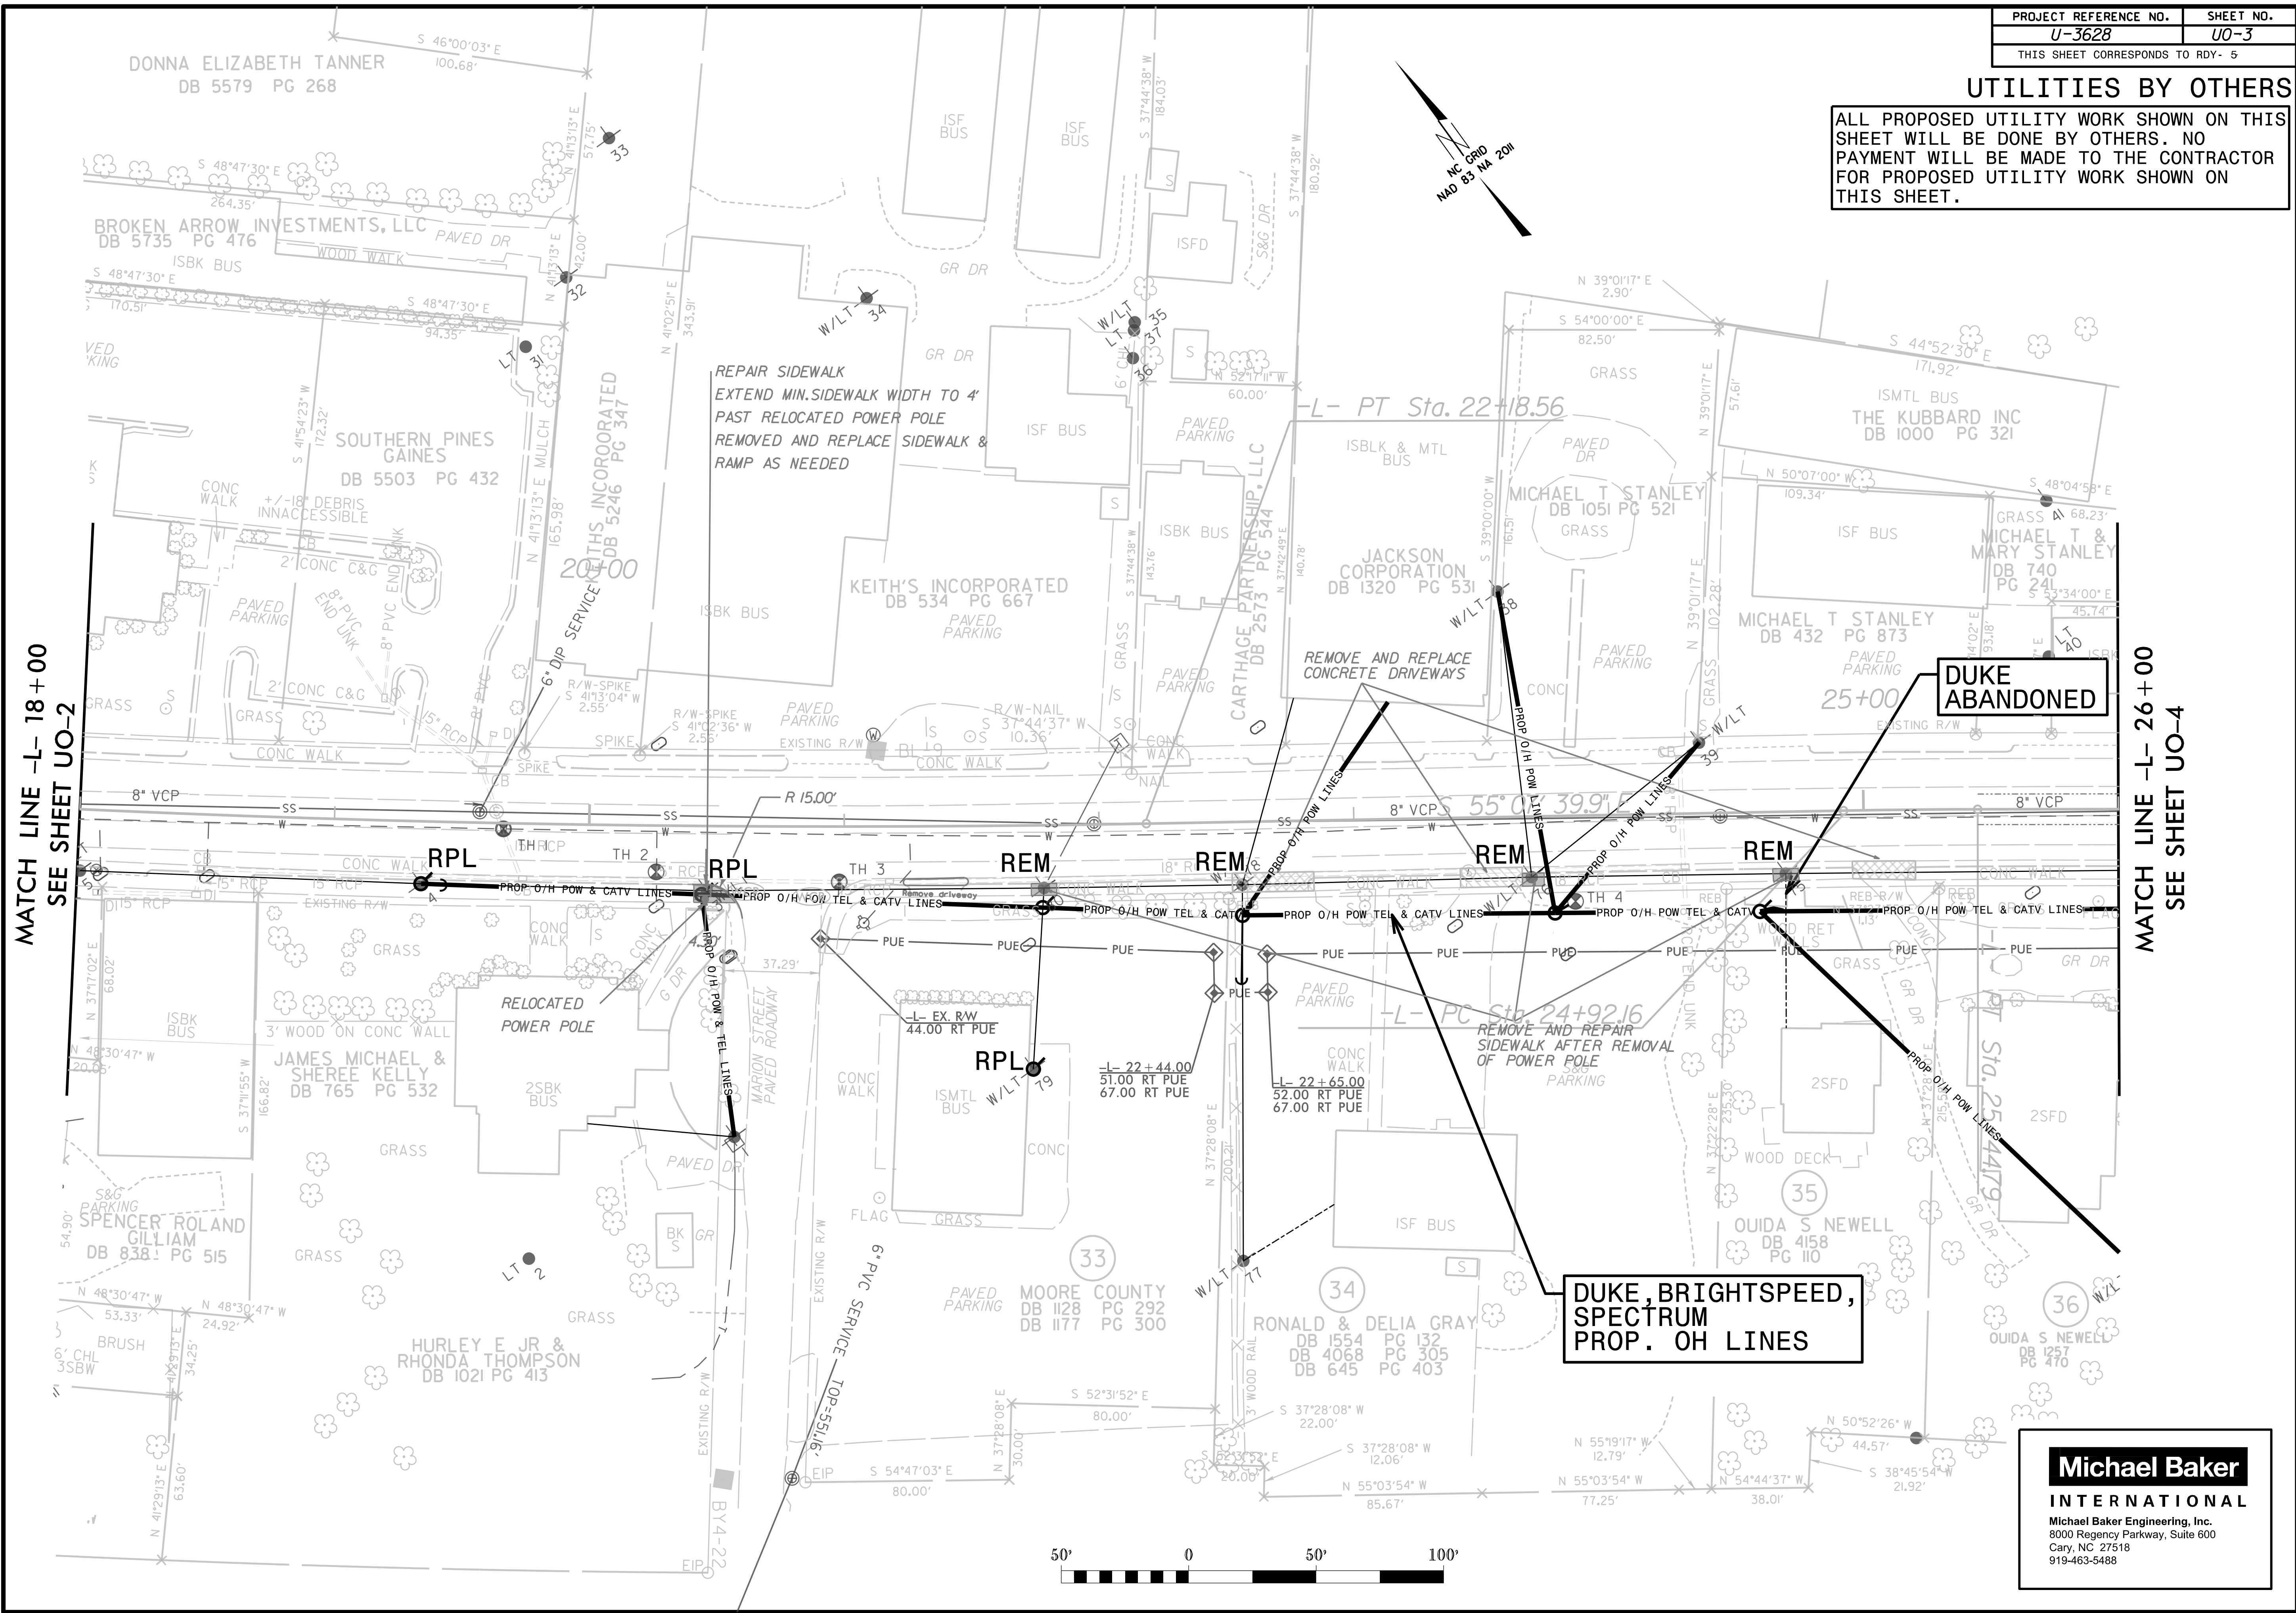

## UTILITIES BY OTHERS

ALL PROPOSED UTILITY WORK SHOWN ON THIS SHEET WILL BE DONE BY OTHERS. NO PAYMENT WILL BE MADE TO THE CONTRACTOR FOR PROPOSED UTILITY WORK SHOWN ON THIS SHEET.

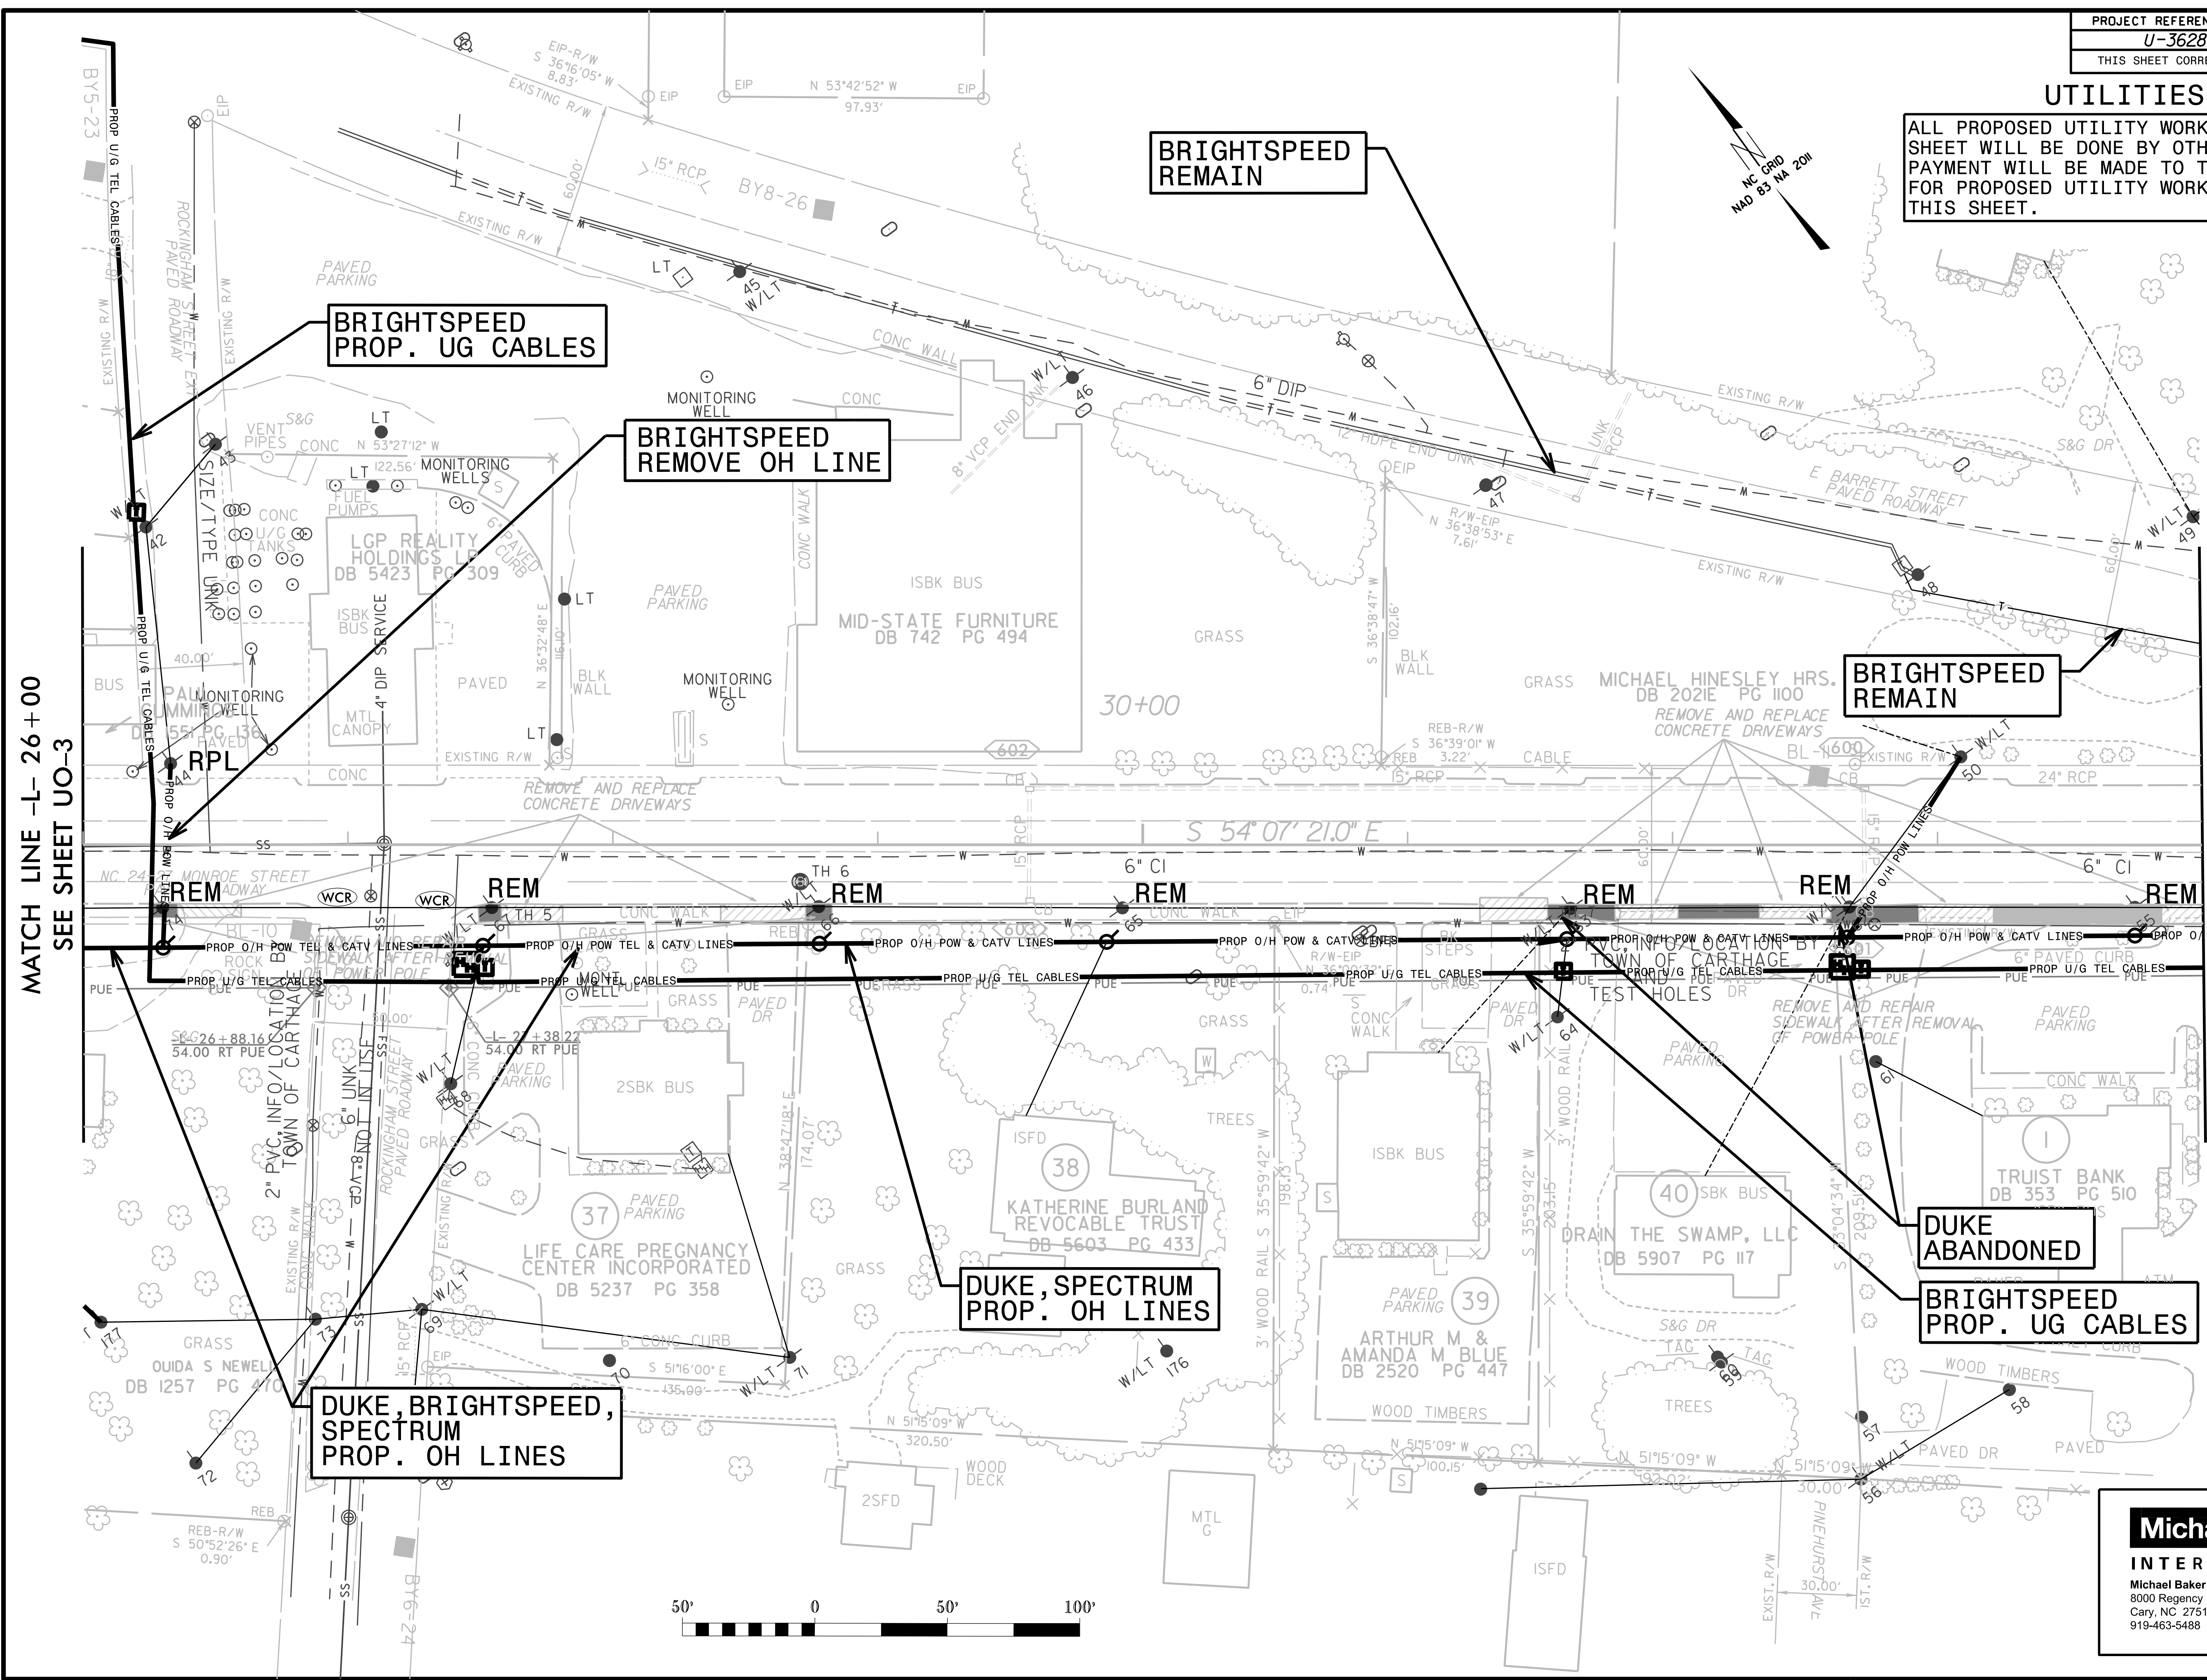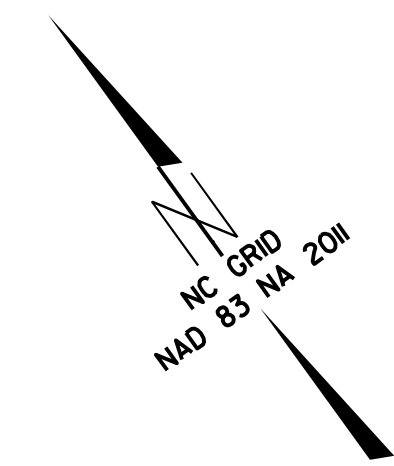


MATCH LINE -L- 26+00  
SEE SHEET UO-3

MATCH LINE -L- 34+00  
SEE SHEET UO-5



# UTILITIES BY OTHERS

ALL PROPOSED UTILITY WORK SHOWN ON THIS SHEET WILL BE DONE BY OTHERS. NO PAYMENT WILL BE MADE TO THE CONTRACTOR FOR PROPOSED UTILITY WORK SHOWN ON THIS SHEET.

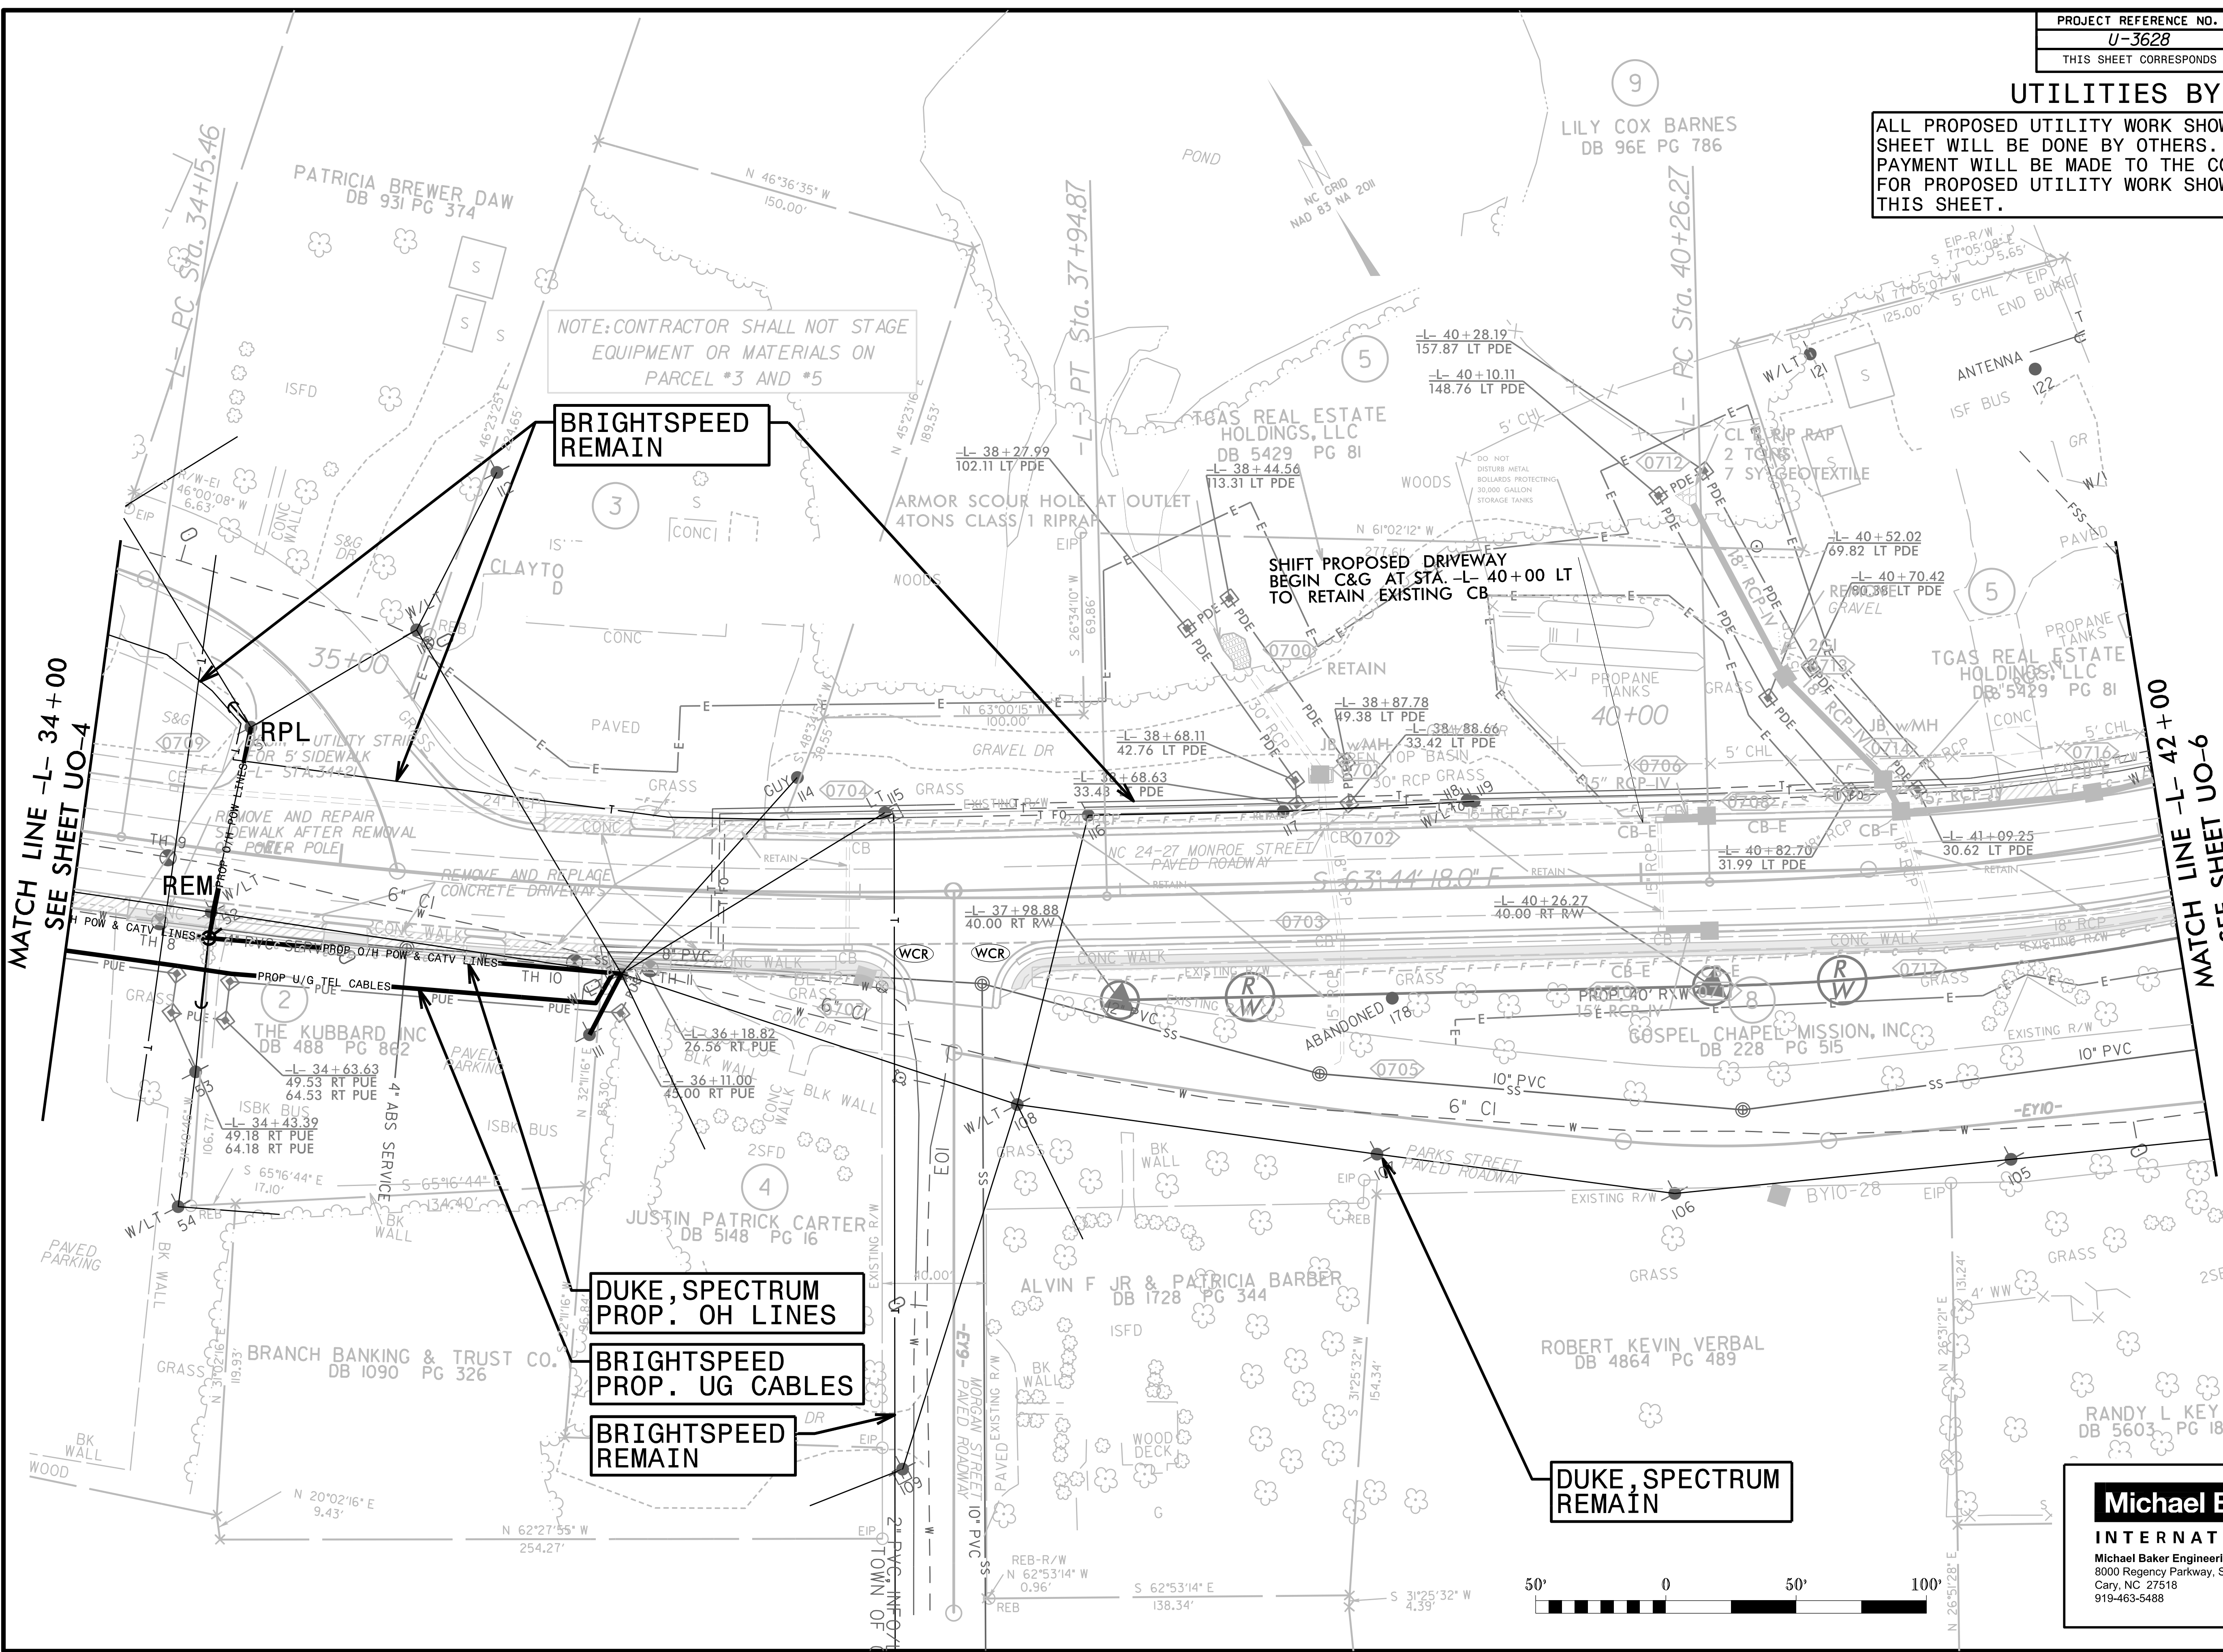

NOTE: CONTRACTOR SHALL NOT STAGE EQUIPMENT OR MATERIALS ON PARCEL #3 AND #5

BRIGHTSPEED  
REMAIN

SHIFT PROPOSED DRIVEWAY  
BEGIN C&G AT STA. -L- 40+00 LT  
TO RETAIN EXISTING CB

DUKE, SPECTRUM  
PROP. OH LINES

BRIGHTSPEED  
PROP. UG CABLES

BRIGHTSPEED  
REMAIN

DUKE, SPECTRUM  
REMAIN

MATCH LINE -L- 34+00  
SEE SHEET UO-4



MATCH LINE -L- 42+00  
SEE SHEET UO-6



**Michael Baker**  
INTERNATIONAL  
Michael Baker Engineering, Inc.  
8000 Regency Parkway, Suite 600  
Cary, NC 27518  
919-463-5488

### UTILITIES BY OTHERS

ALL PROPOSED UTILITY WORK SHOWN ON THIS SHEET WILL BE DONE BY OTHERS. NO PAYMENT WILL BE MADE TO THE CONTRACTOR FOR PROPOSED UTILITY WORK SHOWN ON THIS SHEET.

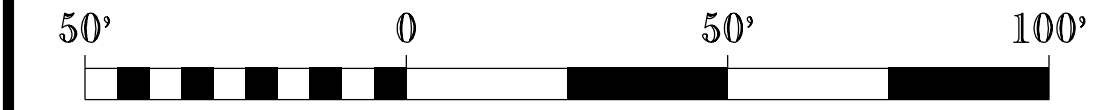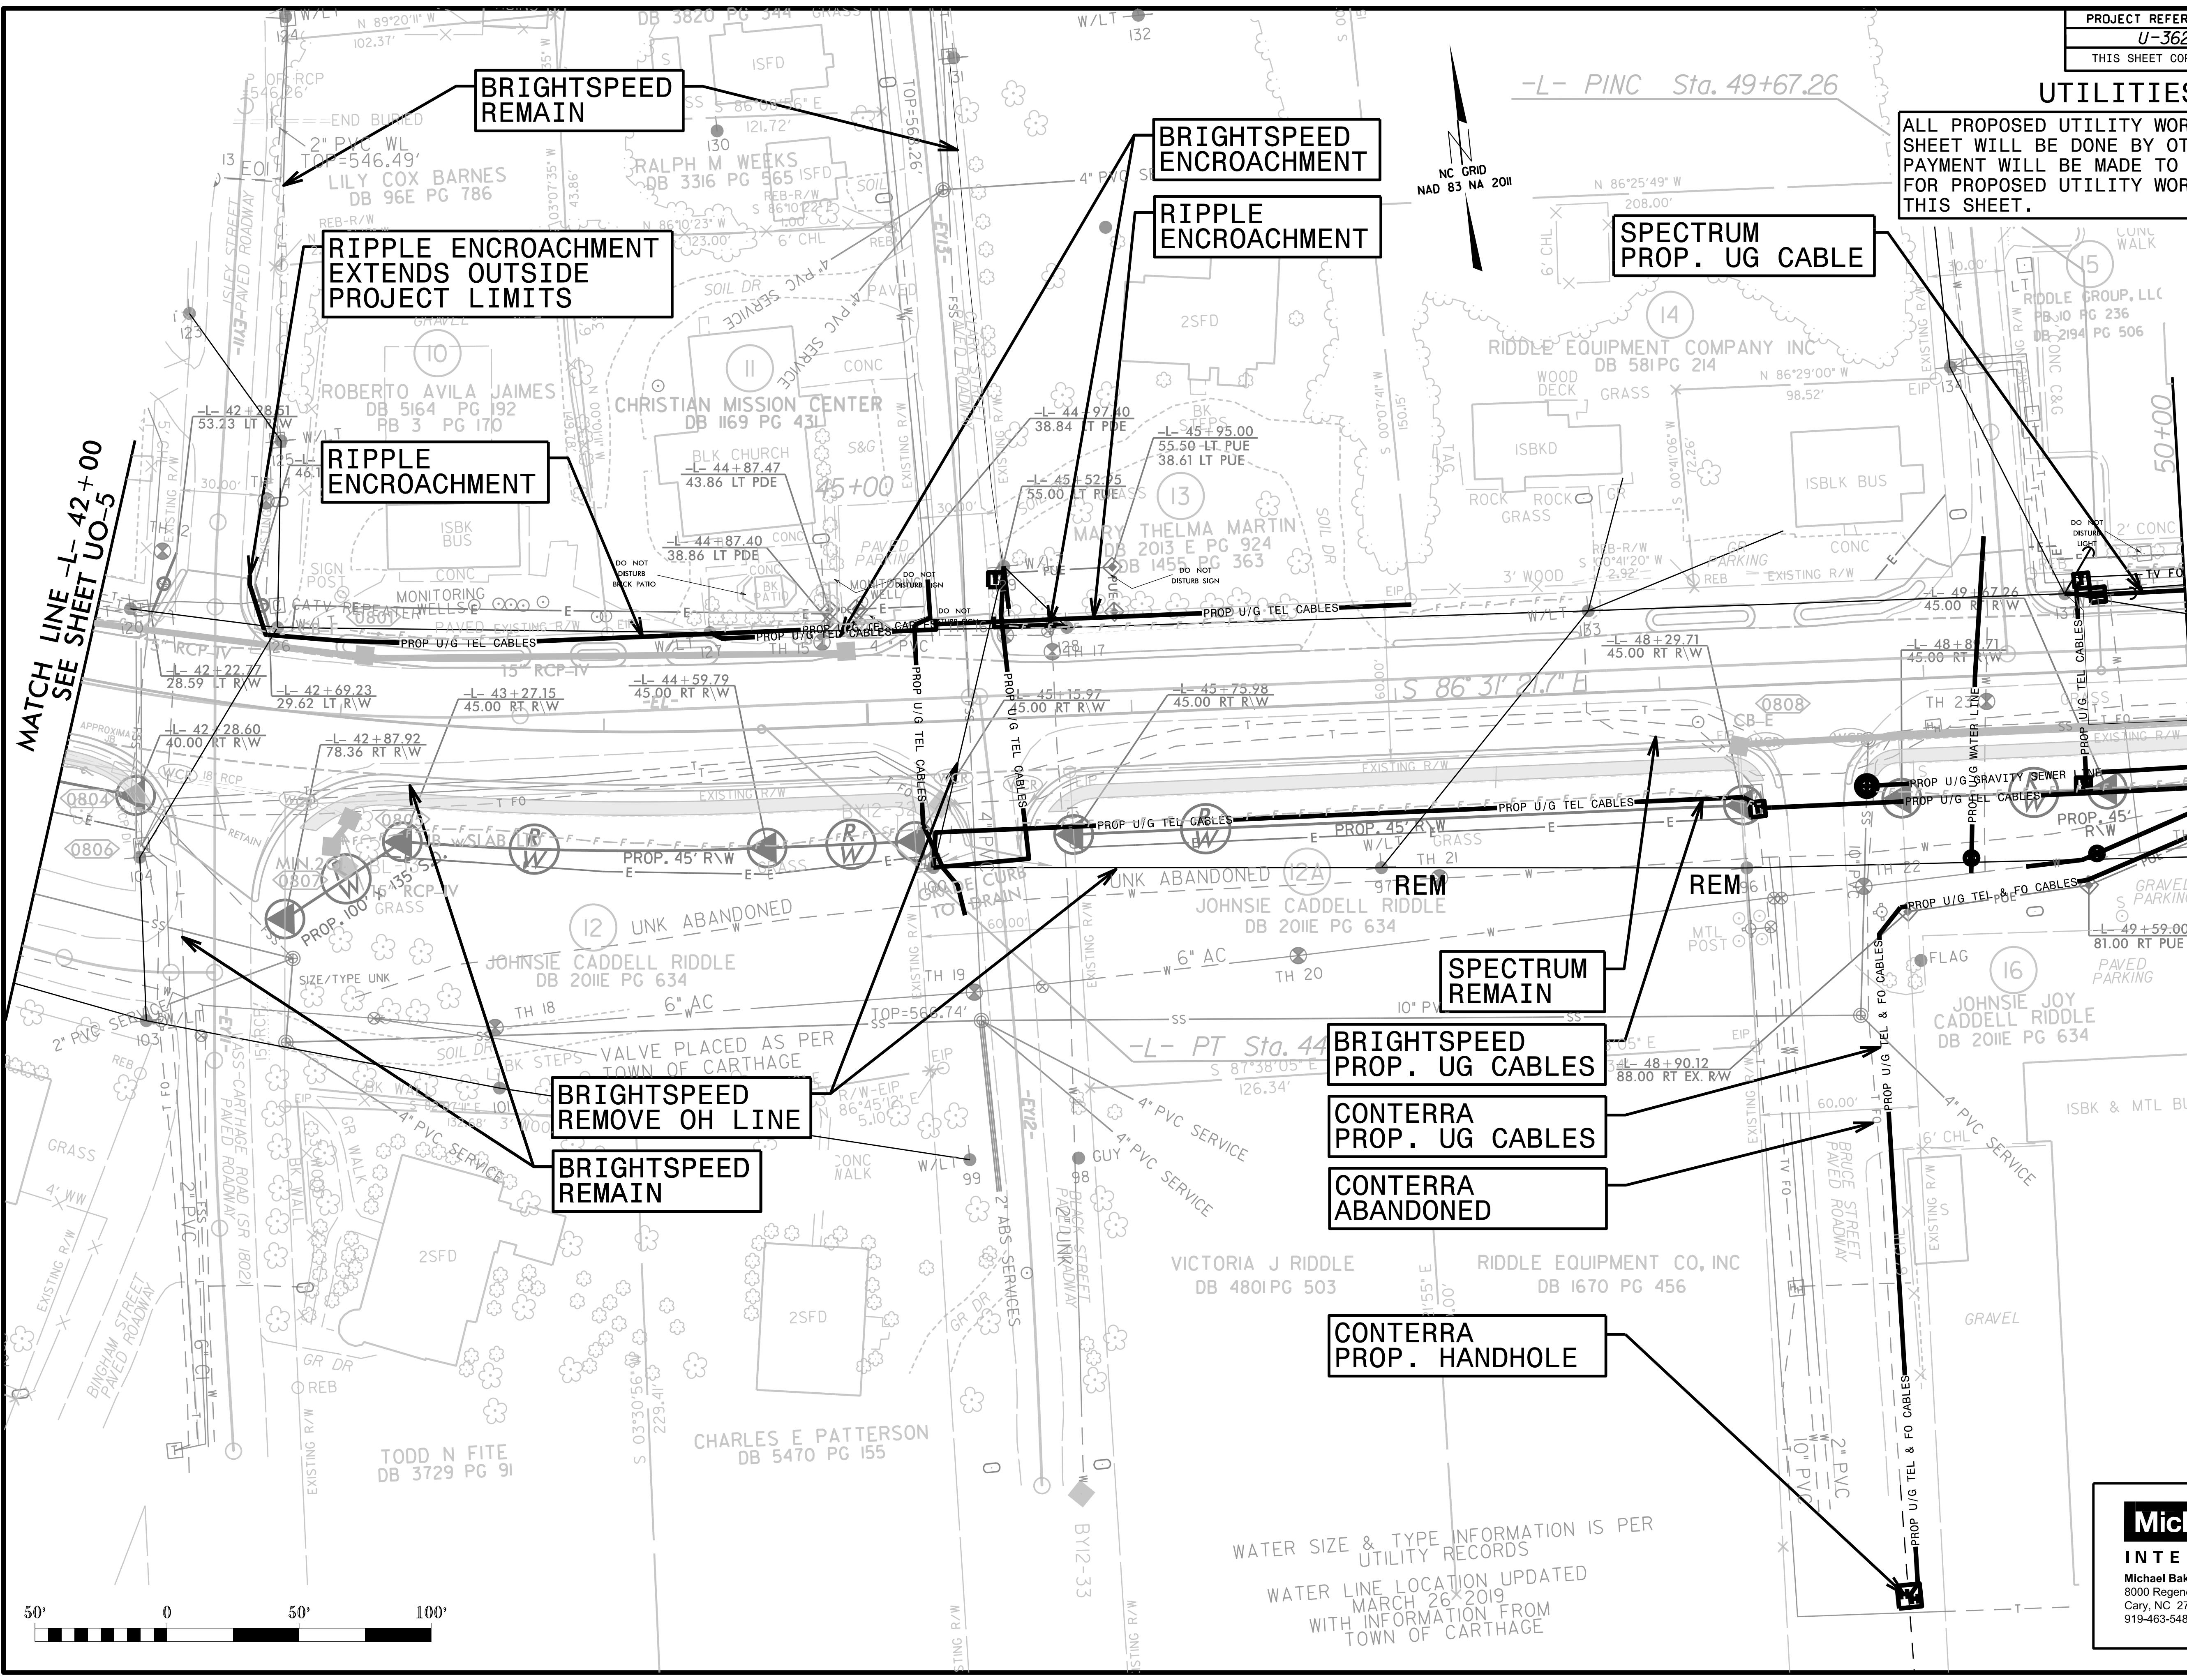


WATER SIZE & TYPE INFORMATION IS PER  
UTILITY RECORDS  
WATER LINE LOCATION UPDATED  
MARCH 26, 2019  
WITH INFORMATION FROM  
TOWN OF CARTHAGE

**Michael Baker**  
**INTERNATIONAL**

Michael Baker Engineering, Inc.  
8000 Regency Parkway, Suite 600  
Cary, NC 27518  
919-463-5488

UTILITIES BY OTHERS

ALL PROPOSED UTILITY WORK SHOWN ON THIS SHEET WILL BE DONE BY OTHERS. NO PAYMENT WILL BE MADE TO THE CONTRACTOR FOR PROPOSED UTILITY WORK SHOWN ON THIS SHEET.

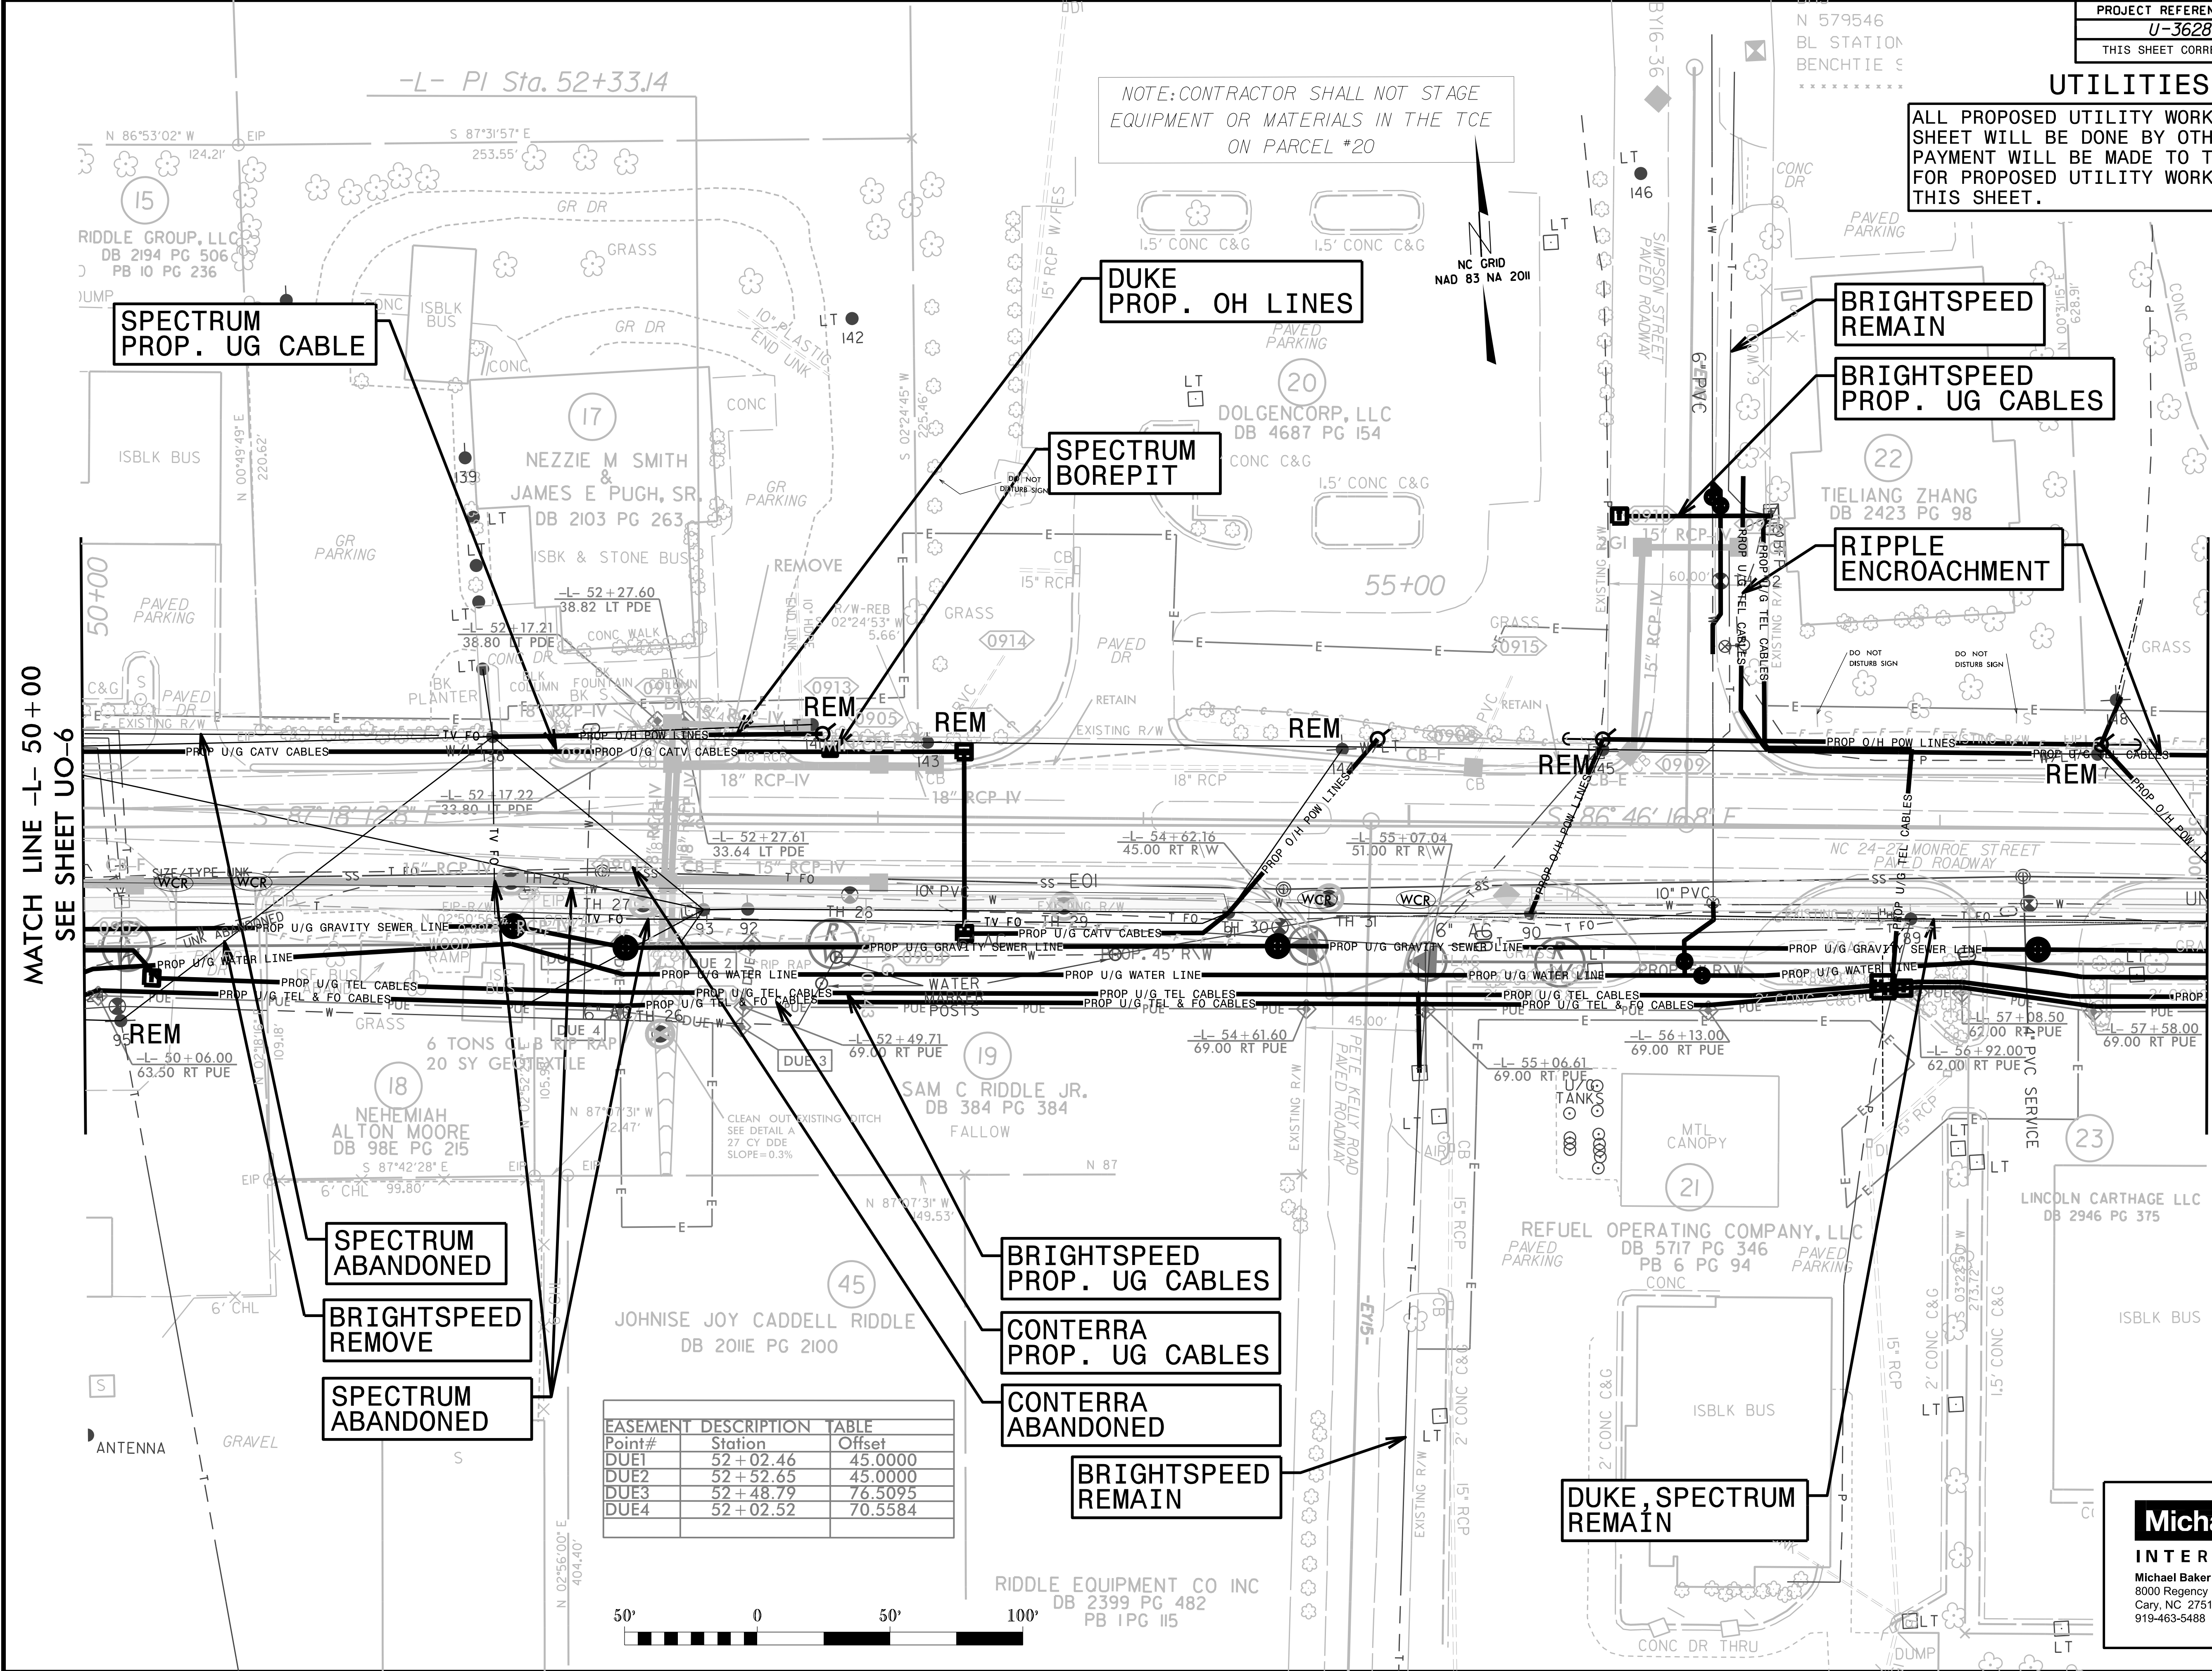

| EASEMENT DESCRIPTION TABLE |          |         |
|----------------------------|----------|---------|
| Point#                     | Station  | Offset  |
| DUE1                       | 52+02.46 | 45.0000 |
| DUE2                       | 52+52.65 | 45.0000 |
| DUE3                       | 52+48.79 | 76.5095 |
| DUE4                       | 52+02.52 | 70.5584 |


Michael Baker

INTERNATIONAL

Michael Baker Engineering, Inc.  
8000 Regency Parkway, Suite 600  
Cary, NC 27518  
919-463-5488

UTILITIES BY OTHERS

ALL PROPOSED UTILITY WORK SHOWN ON THIS SHEET WILL BE DONE BY OTHERS. NO PAYMENT WILL BE MADE TO THE CONTRACTOR FOR PROPOSED UTILITY WORK SHOWN ON THIS SHEET.

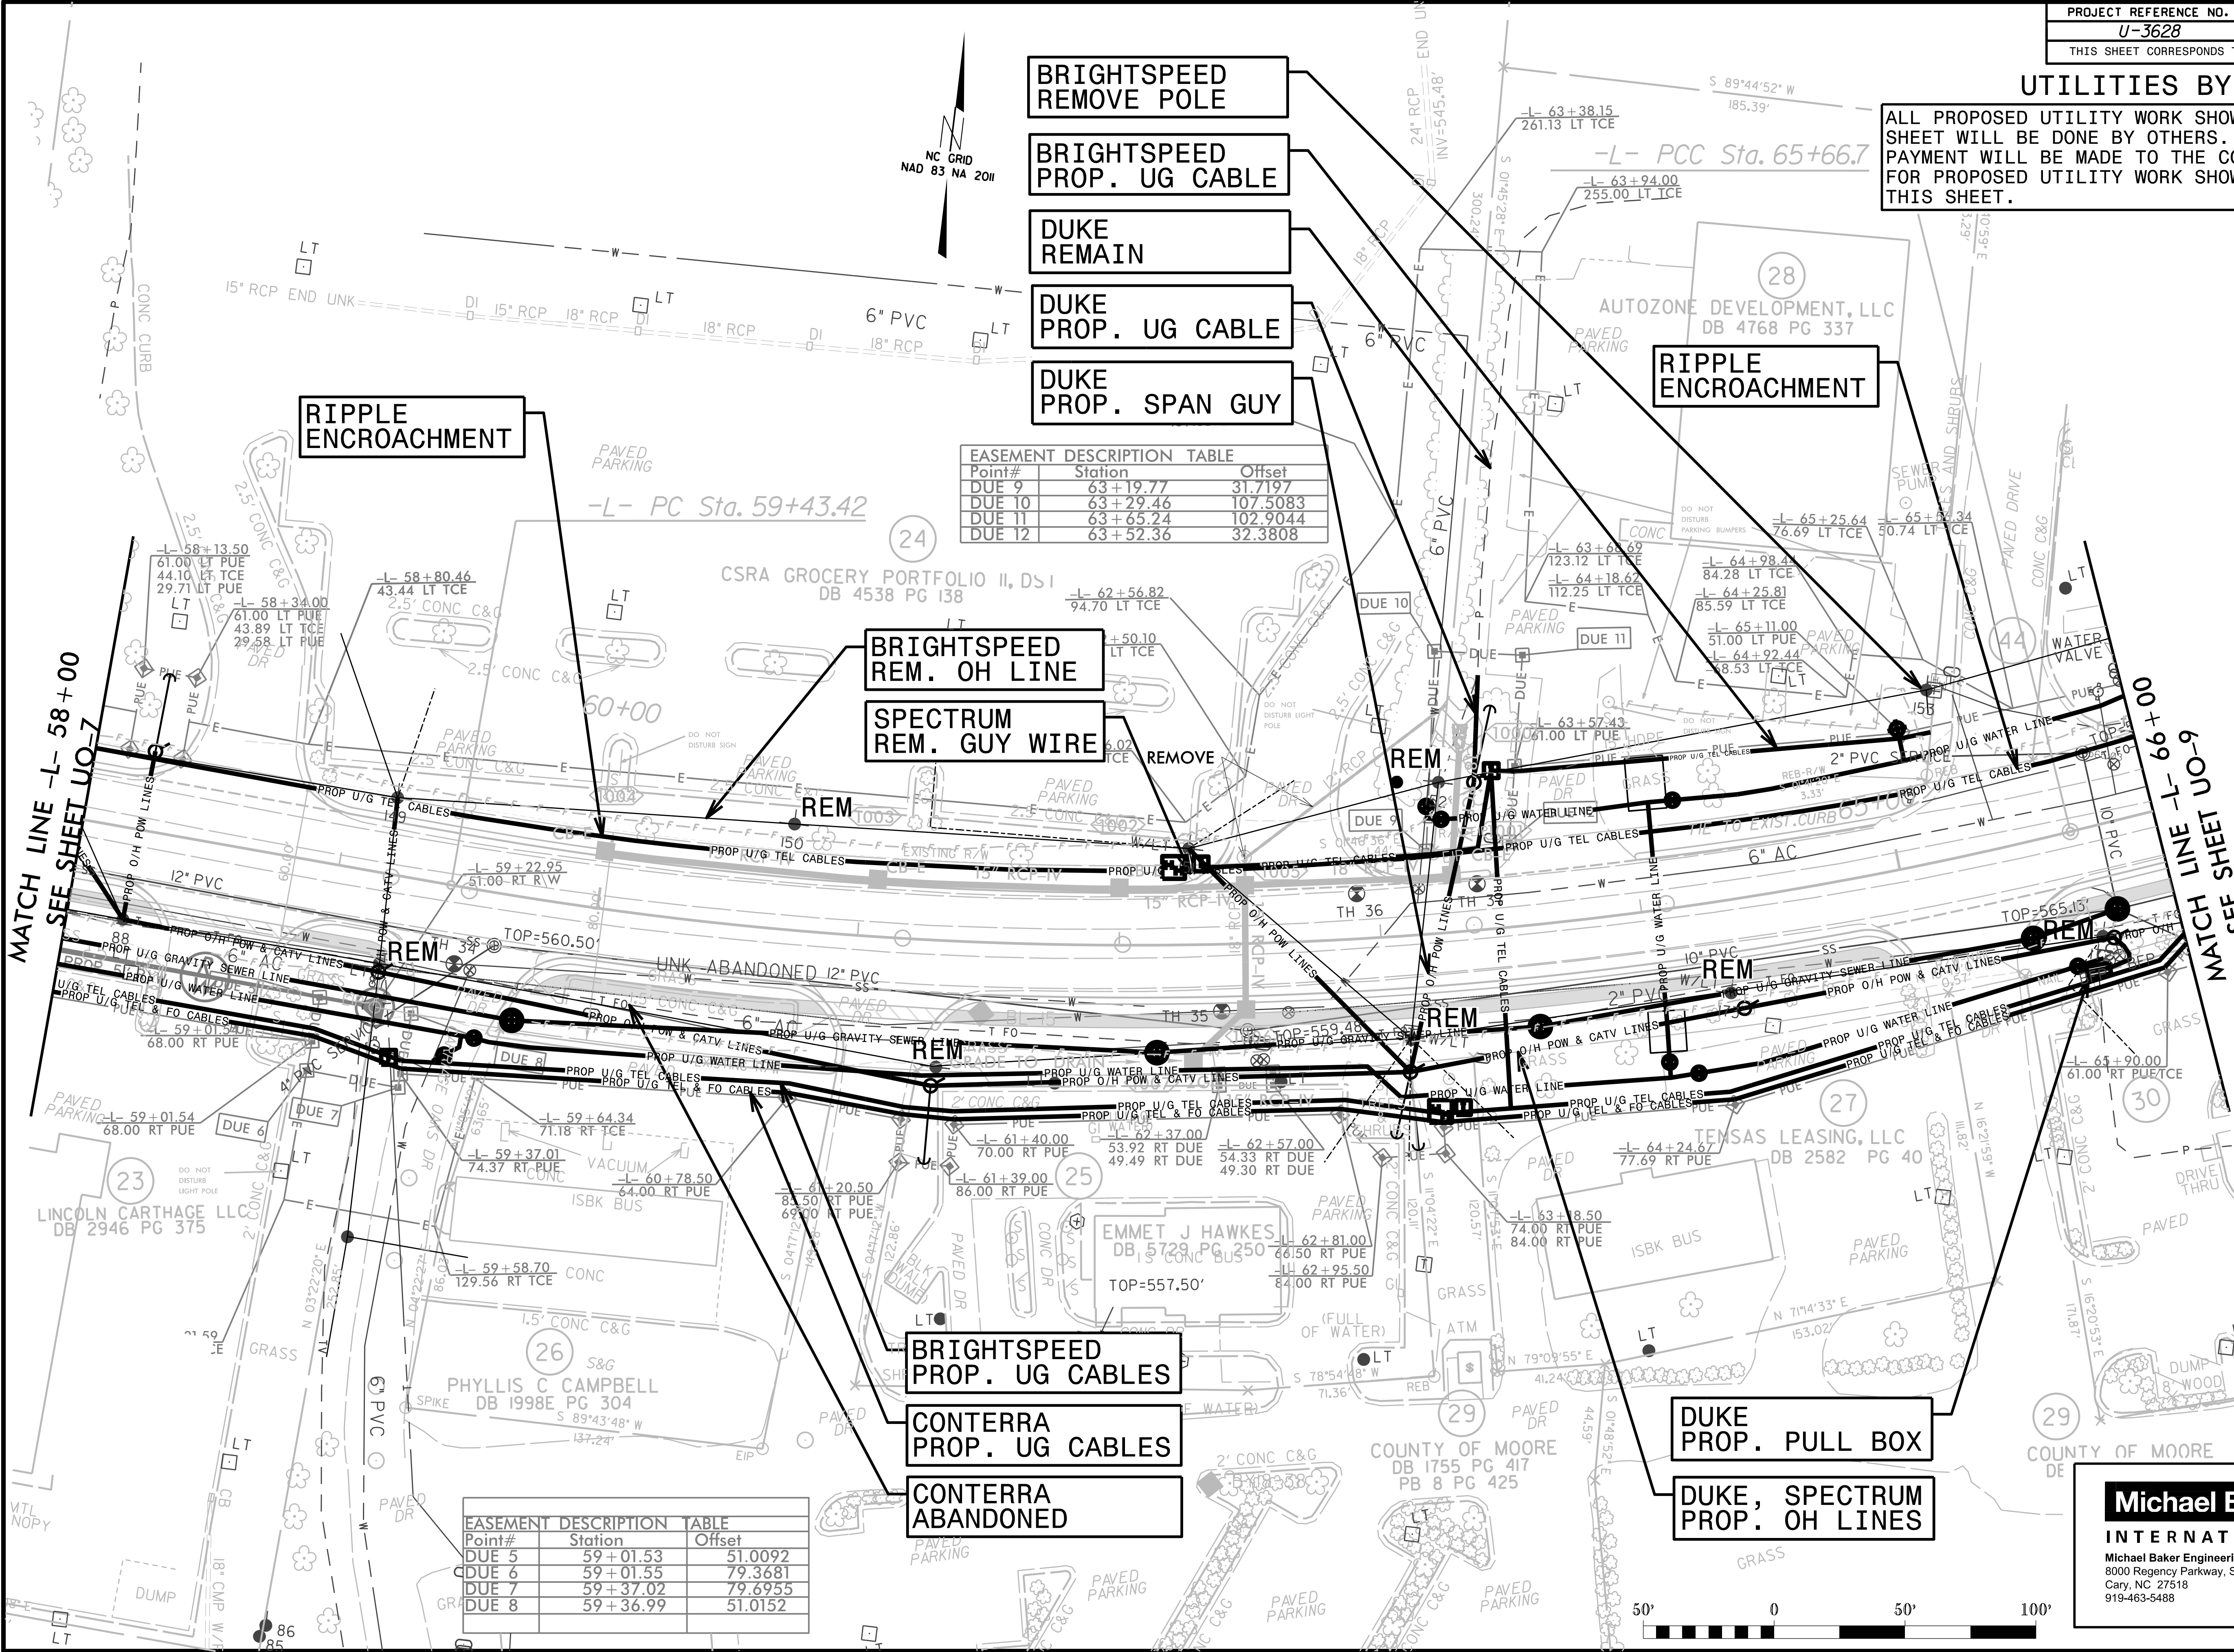

| EASEMENT DESCRIPTION TABLE |          |          |
|----------------------------|----------|----------|
| Point#                     | Station  | Offset   |
| DUE 9                      | 63+19.77 | 31.7197  |
| DUE 10                     | 63+29.46 | 107.5083 |
| DUE 11                     | 63+65.24 | 102.9044 |
| DUE 12                     | 63+52.36 | 32.3808  |

| EASEMENT DESCRIPTION TABLE |          |         |
|----------------------------|----------|---------|
| Point#                     | Station  | Offset  |
| DUE 5                      | 59+01.53 | 51.0092 |
| DUE 6                      | 59+01.55 | 79.3681 |
| DUE 7                      | 59+37.02 | 79.6955 |
| DUE 8                      | 59+36.99 | 51.0152 |


Michael Baker

INTERNATIONAL

Michael Baker Engineering, Inc.  
8000 Regency Parkway, Suite 600  
Cary, NC 27518  
919-463-5488

### UTILITIES BY OTHERS

ALL PROPOSED UTILITY WORK SHOWN ON THIS SHEET WILL BE DONE BY OTHERS. NO PAYMENT WILL BE MADE TO THE CONTRACTOR FOR PROPOSED UTILITY WORK SHOWN ON THIS SHEET.

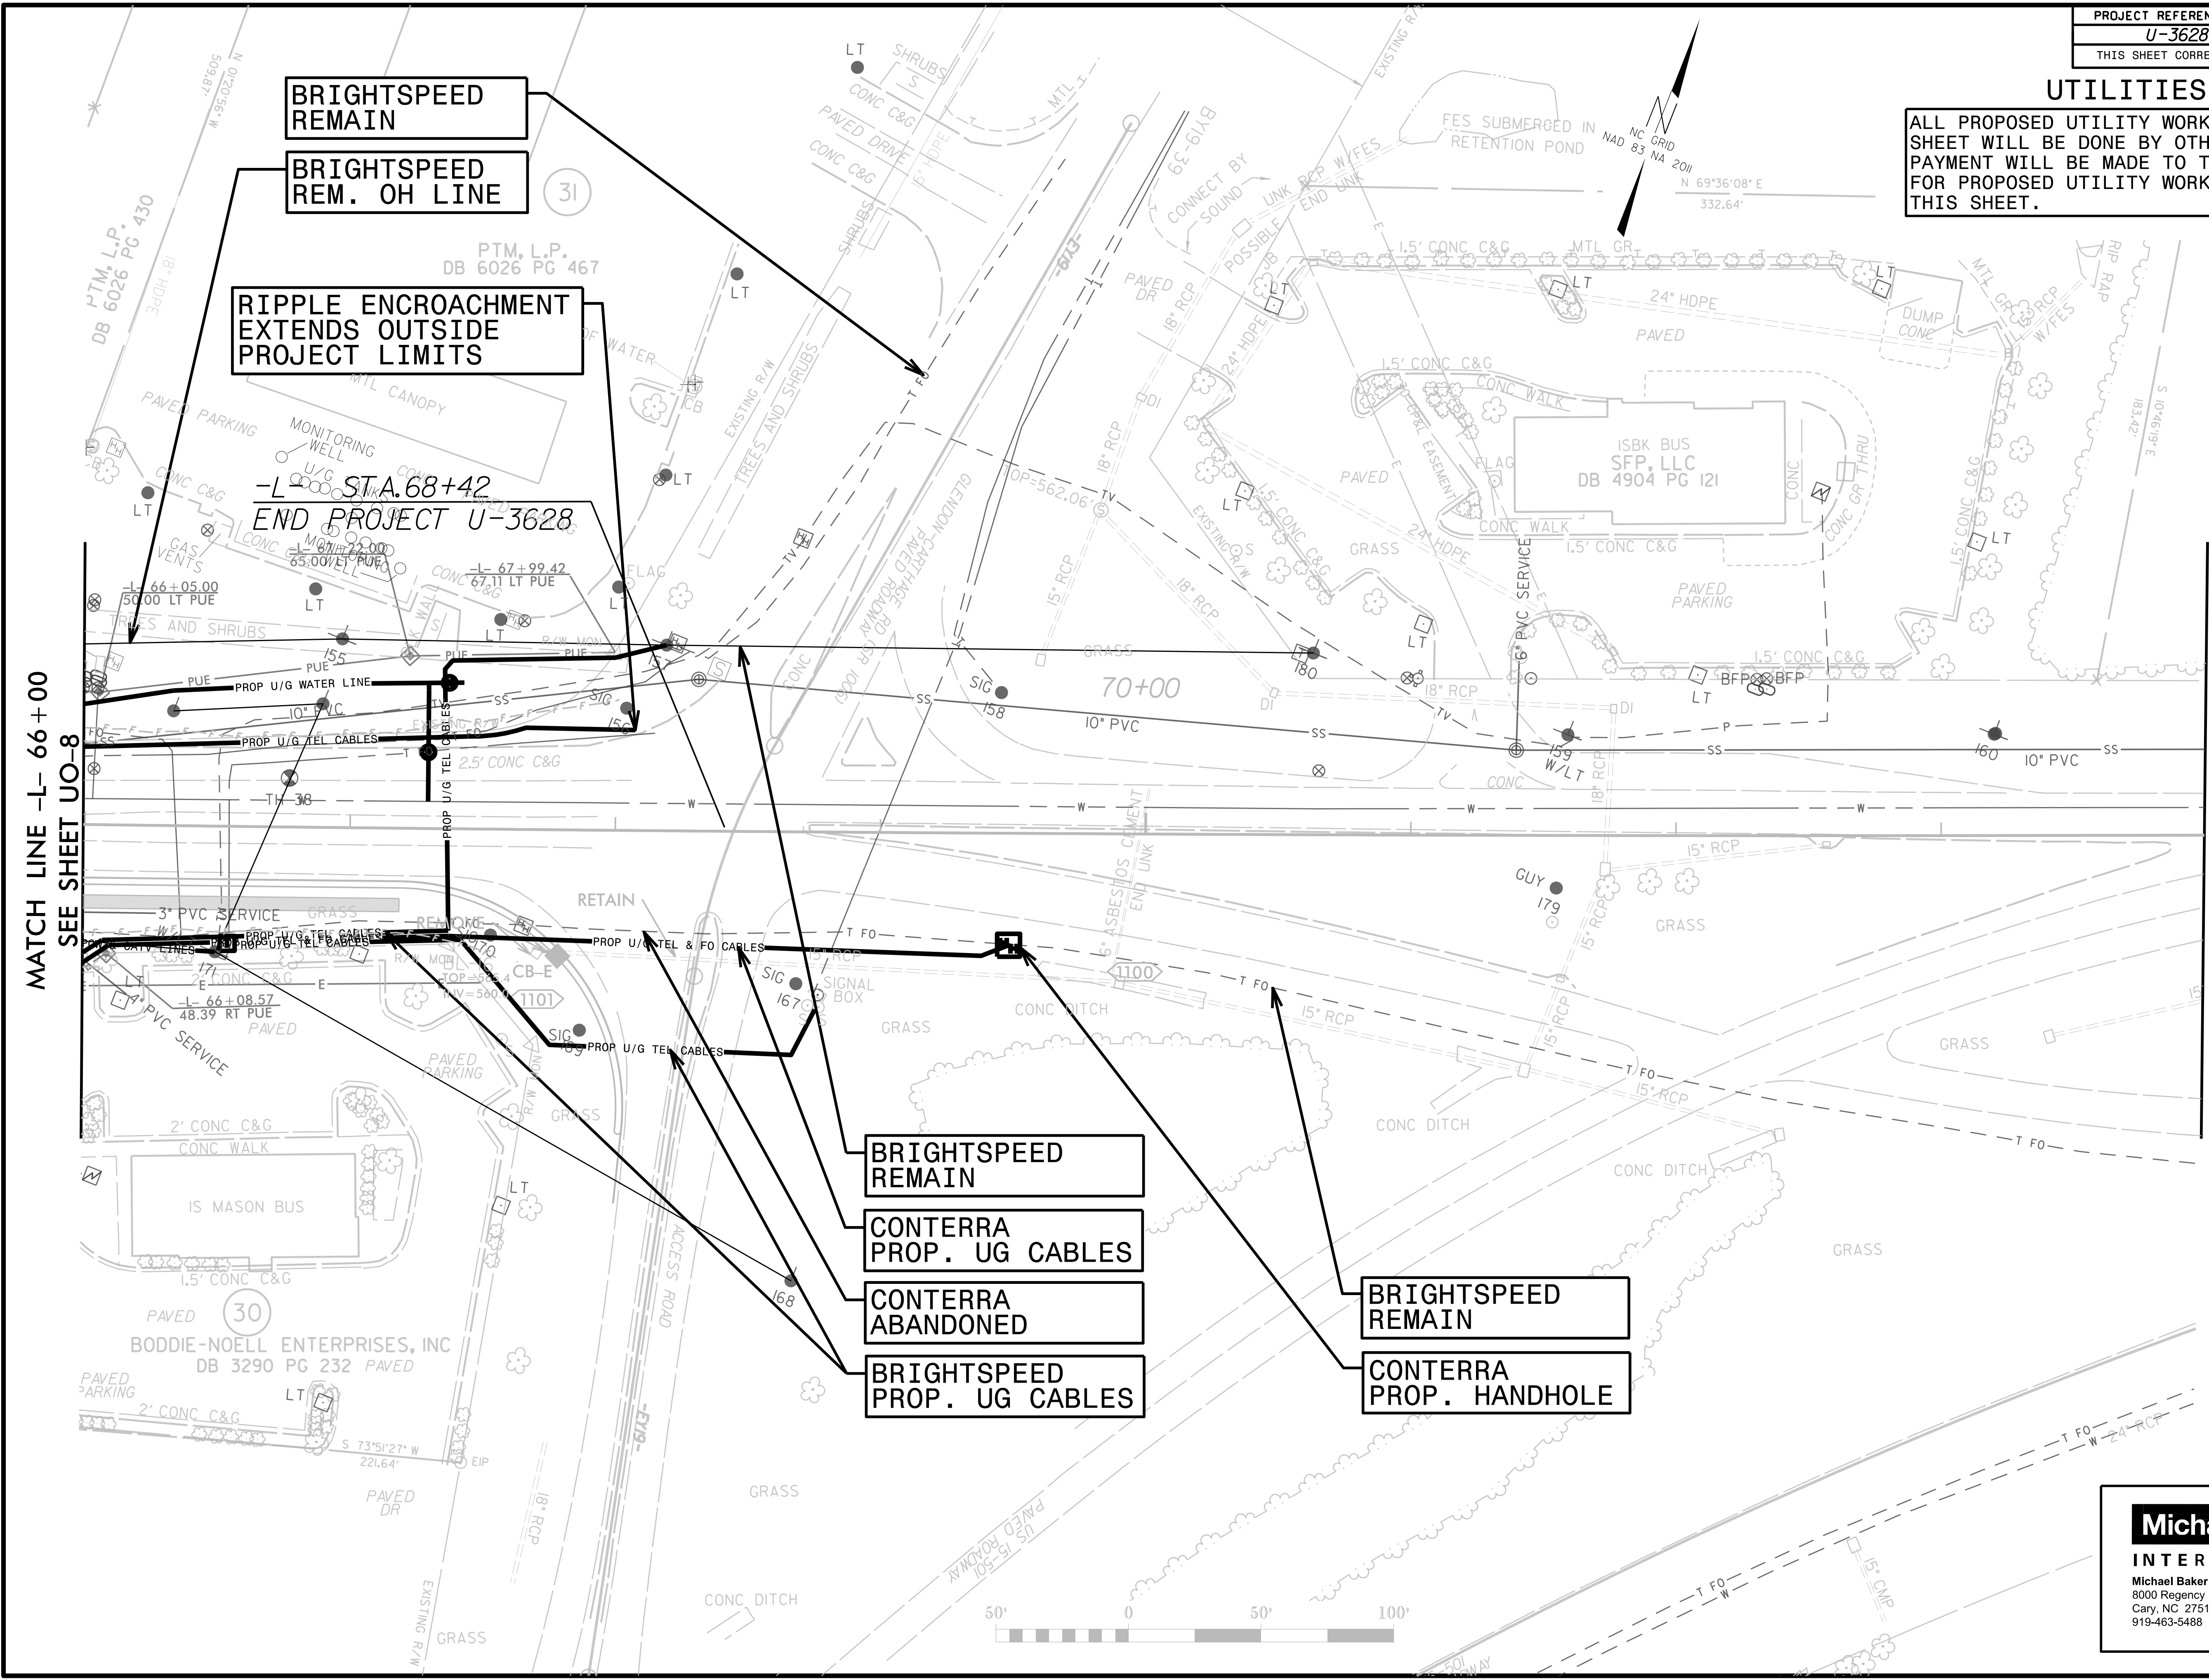

BRIGHTSPEED  
REMAIN

BRIGHTSPEED  
REM. OH LINE

RIPPLE ENCROACHMENT  
EXTENDS OUTSIDE  
PROJECT LIMITS

-L- STA.68+42  
END PROJECT U-3628

BRIGHTSPEED  
REMAIN

CONTERRA  
PROP. UG CABLES

CONTERRA  
ABANDONED

BRIGHTSPEED  
PROP. UG CABLES


BRIGHTSPEED  
REMAIN

CONTERRA  
PROP. HANDHOLE

**Michael Baker**  
INTERNATIONAL

Michael Baker Engineering, Inc.  
8000 Regency Parkway, Suite 600  
Cary, NC 27518  
919-463-5488

TIP PROJECT: U-3628

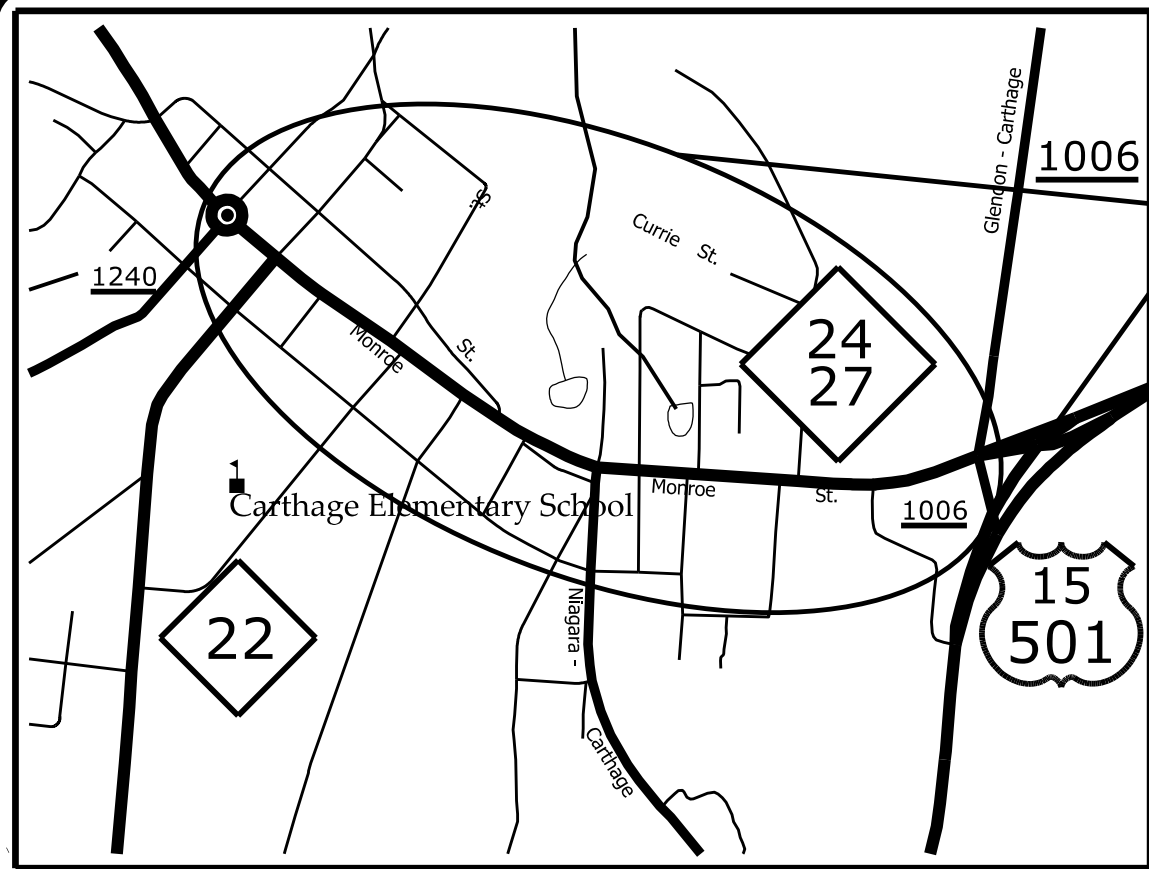

VICINITY MAP

PROJECT  
LOCATION

STATE OF NORTH CAROLINA  
DIVISION OF HIGHWAYS


UTILITIES BY OTHERS PLANS  
MOORE COUNTY

LOCATION: NC 24-27 (MONROE STREET) WEST OF  
NC 22 TO US 15 /501 IN CARTHAGE


TYPE OF WORK: POWER, TELEPHONE AND CABLE TV RELOCATION

|            |           |
|------------|-----------|
| T.I.P. NO. | SHEET NO. |
| U-3628     | UO-1      |

NOTE:  
ALL UTILITY WORK SHOWN ON THIS SHEET WILL BE DONE BY OTHERS.  
NO PAYMENT WILL BE MADE TO THE CONTRACTOR FOR UTILITY WORK SHOWN ON THIS SHEET.

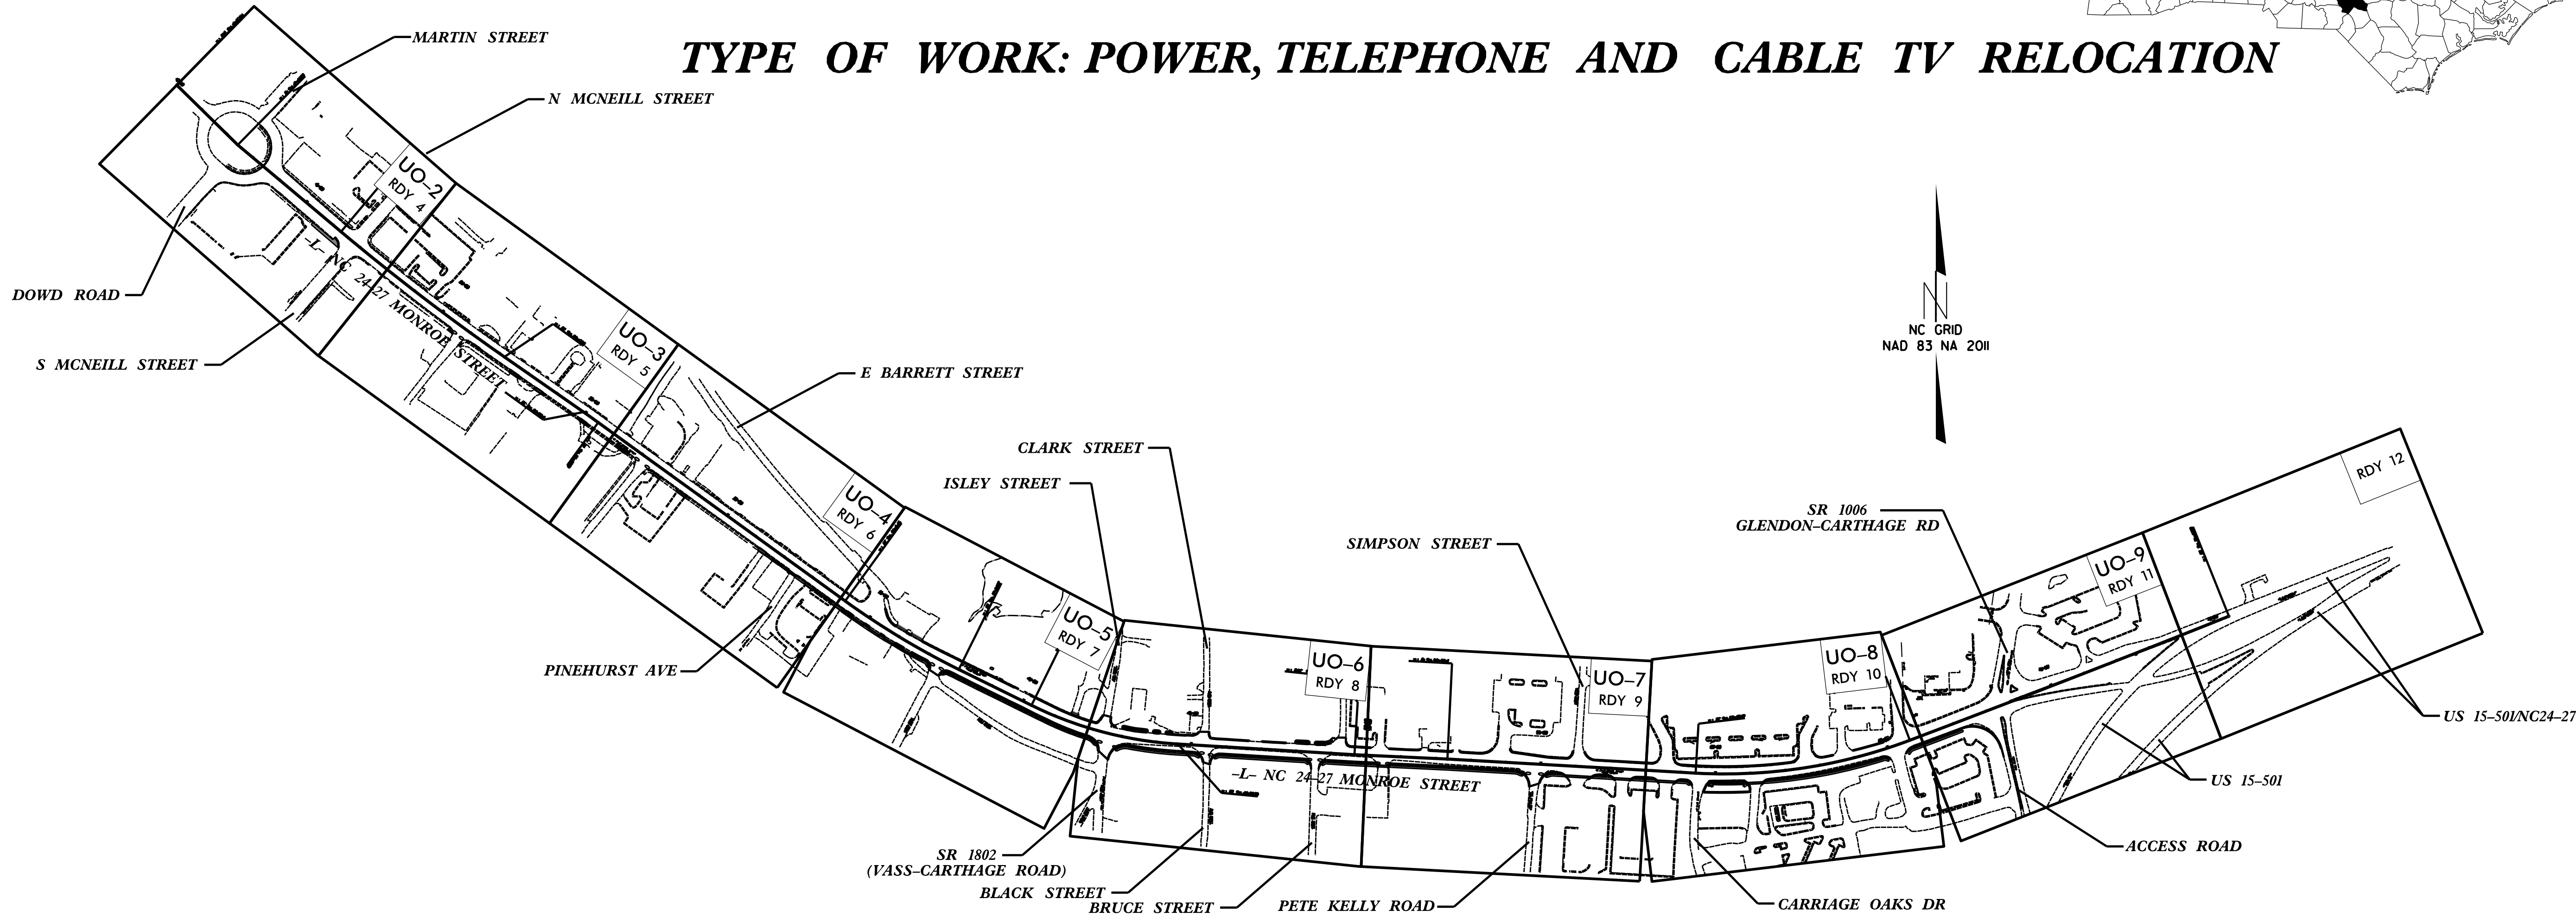

GRAPHIC SCALES

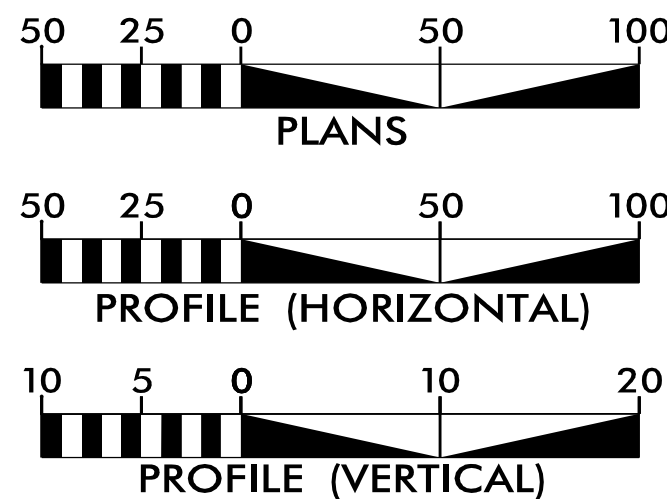

INDEX OF SHEETS

| <u>SHEET NO.:</u> | <u>DESCRIPTION:</u> |
|-------------------|---------------------|
| UO-1              | TITLE SHEET         |
| UO-2 THRU UO-9    | UBO PLAN SHEETS     |

UTILITY OWNERS WITH CONFLICTS

- (A) POWER DISTRIBUTION - DUKE ENERGY
- (B) COMMUNICATIONS - BRIGHTSPEED
- (C) COMMUNICATIONS - CONTERRA
- (D) COMMUNICATIONS - RIPPLE FIBER
- (E) COMMUNICATIONS - SPECTRUM


PREPARED IN THE OFFICE OF:

**Michael Baker**

INTERNATIONAL

Michael Baker Engineering, Inc.  
8000 Regency Parkway, Suite 600  
Cary, NC 27518  
919-463-5488

Brandy Creech PROJECT UTILITY COORDINATOR  
Christina Newsome PROJECT UTILITY TECHNICIAN

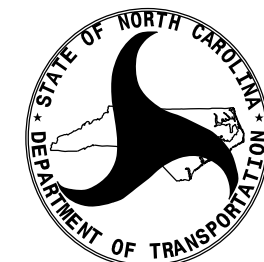

DIVISION OF HIGHWAYS  
DIVISION 8

121 DOT DRIVE  
CARTHAGE, NC 28327  
PHONE (910) 773-3000


Michael Ricketts DIVISION UTILITY ENGINEER  
Trent Caviness DIVISION UTILITY COORDINATOR

8/17/99

| PROJECT REFERENCE NO.            | SHEET NO. |
|----------------------------------|-----------|
| U-3628                           | U0-2      |
| THIS SHEET CORRESPONDS TO RDY- 4 |           |

## UTILITIES BY OTHERS

ALL PROPOSED UTILITY WORK SHOWN ON THIS SHEET WILL BE DONE BY OTHERS. NO PAYMENT WILL BE MADE TO THE CONTRACTOR FOR PROPOSED UTILITY WORK SHOWN ON THIS SHEET.

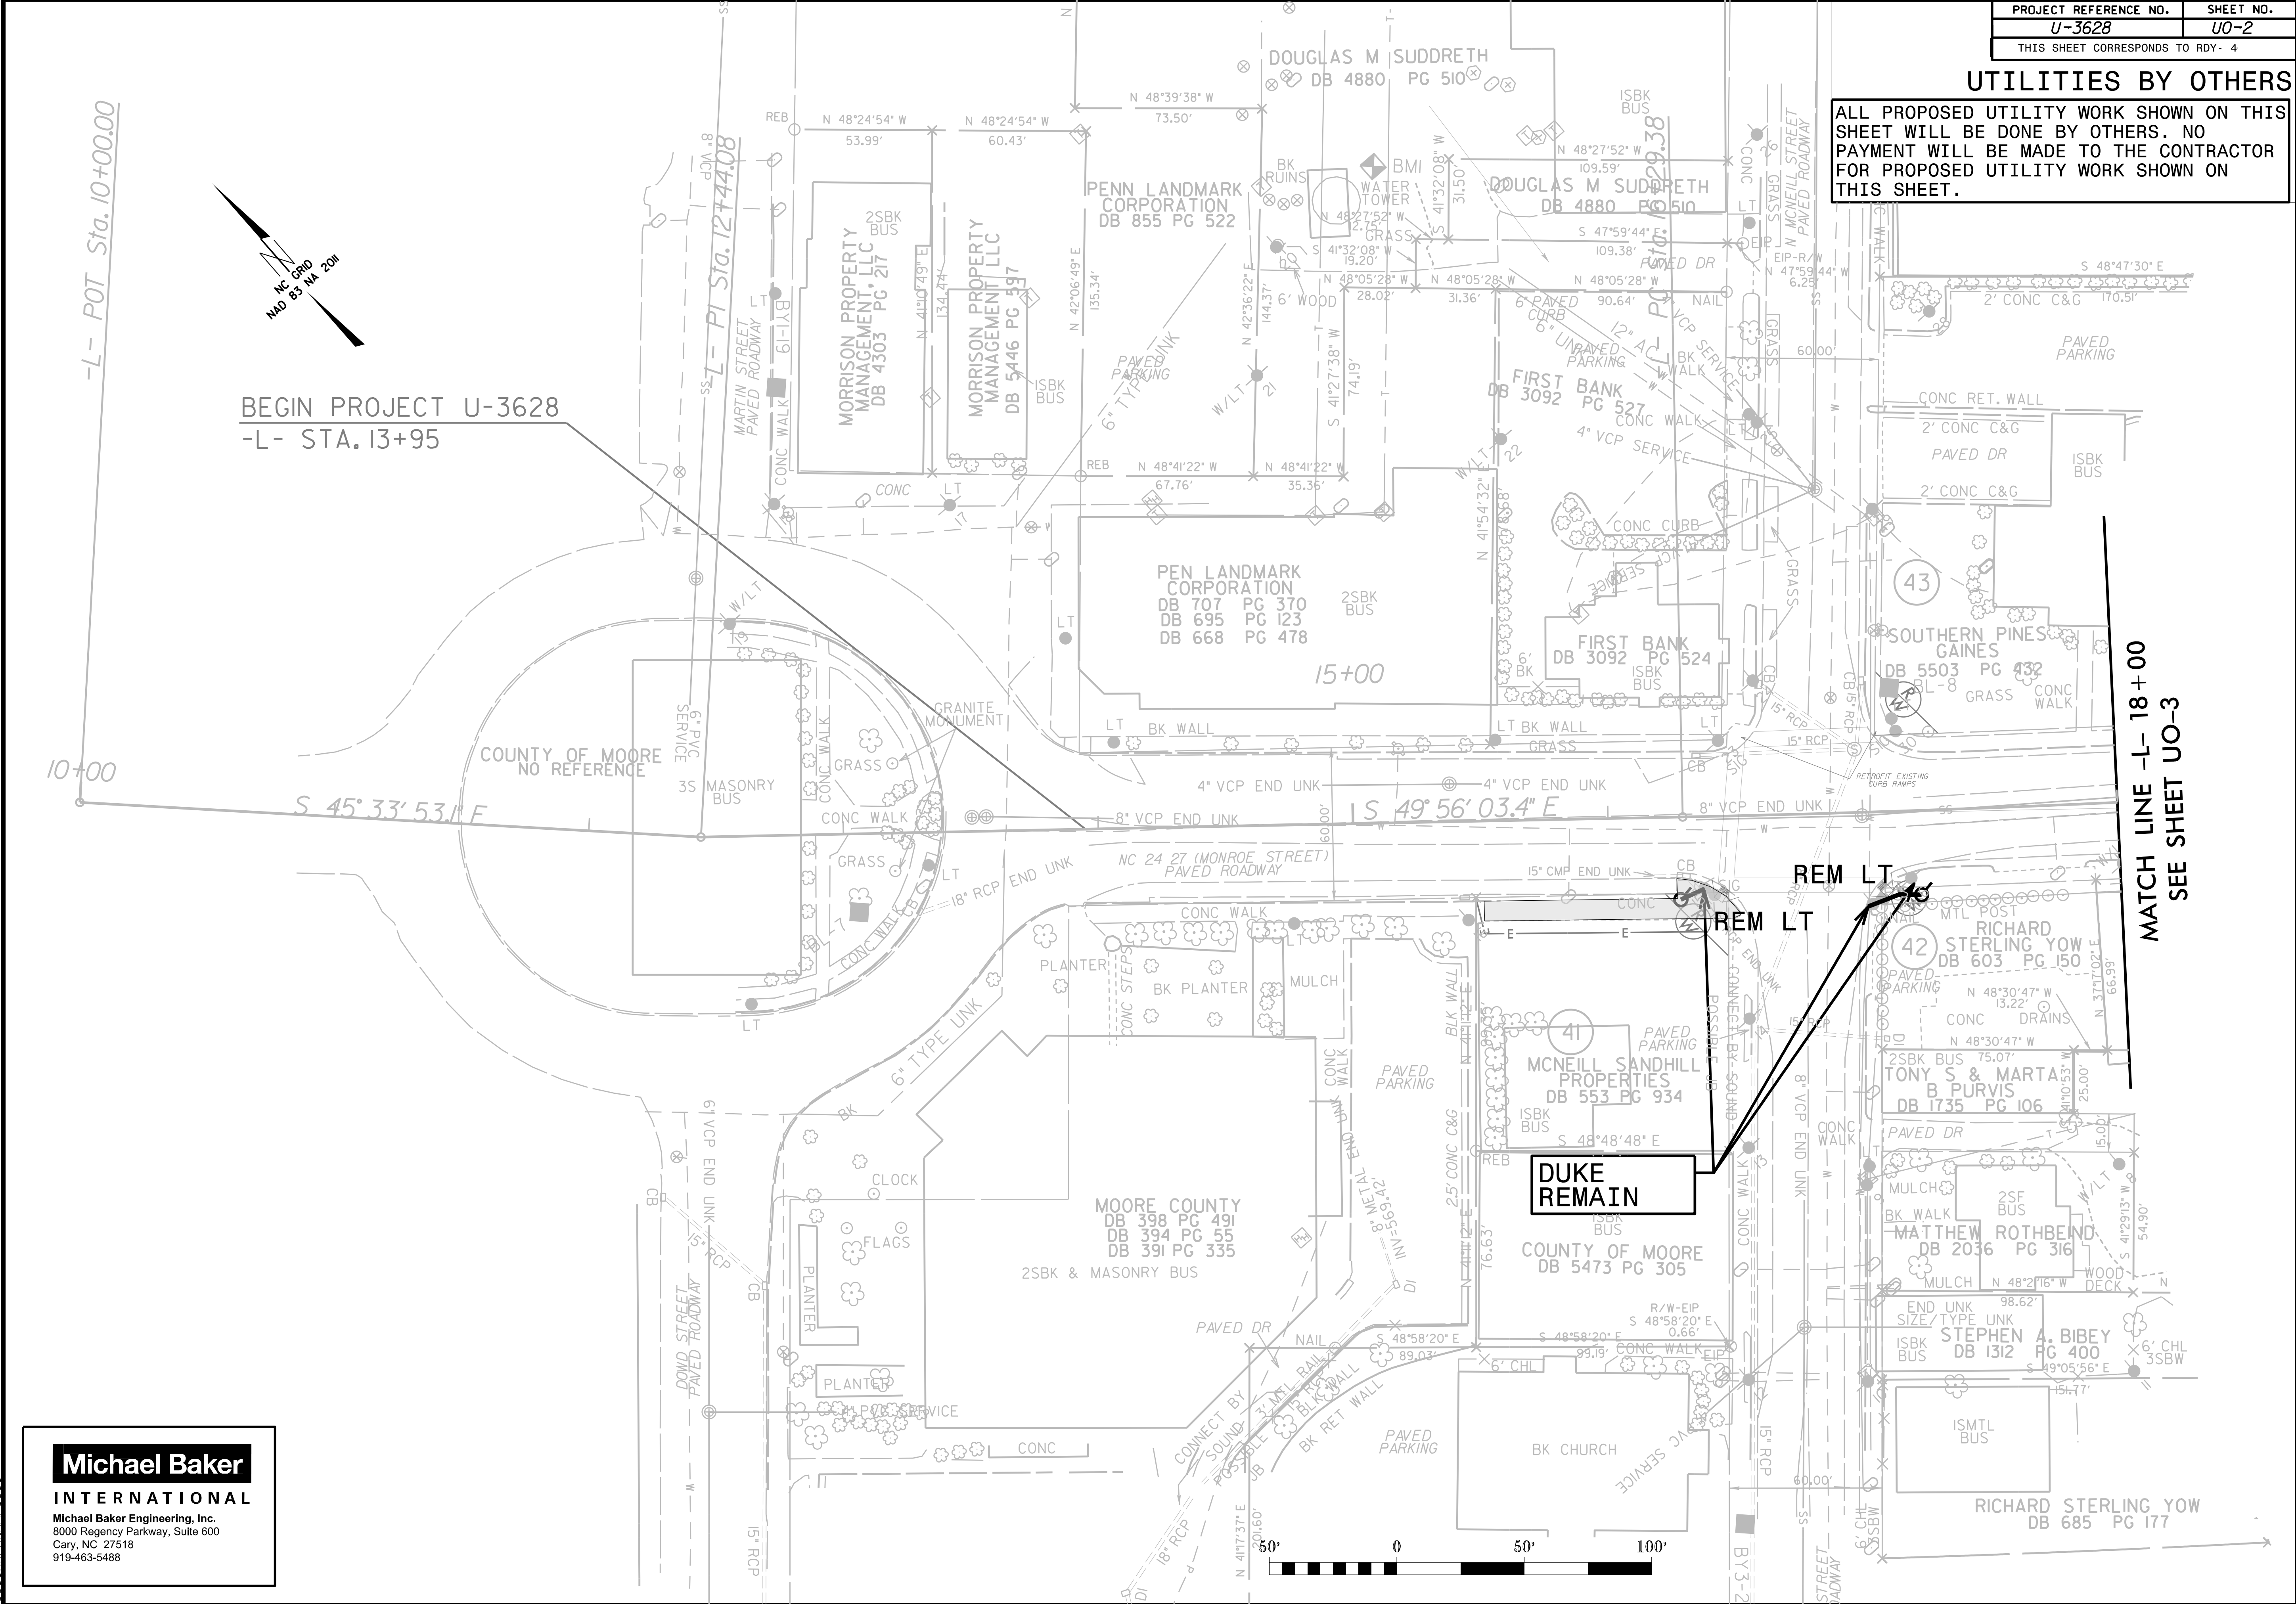


**Michael Baker**

**INTERNATIONAL**

Michael Baker Engineering, Inc.  
8000 Regency Parkway, Suite 600  
Cary, NC 27518  
919-463-5488



## UTILITIES BY OTHERS

ALL PROPOSED UTILITY WORK SHOWN ON THIS SHEET WILL BE DONE BY OTHERS. NO PAYMENT WILL BE MADE TO THE CONTRACTOR FOR PROPOSED UTILITY WORK SHOWN ON THIS SHEET.

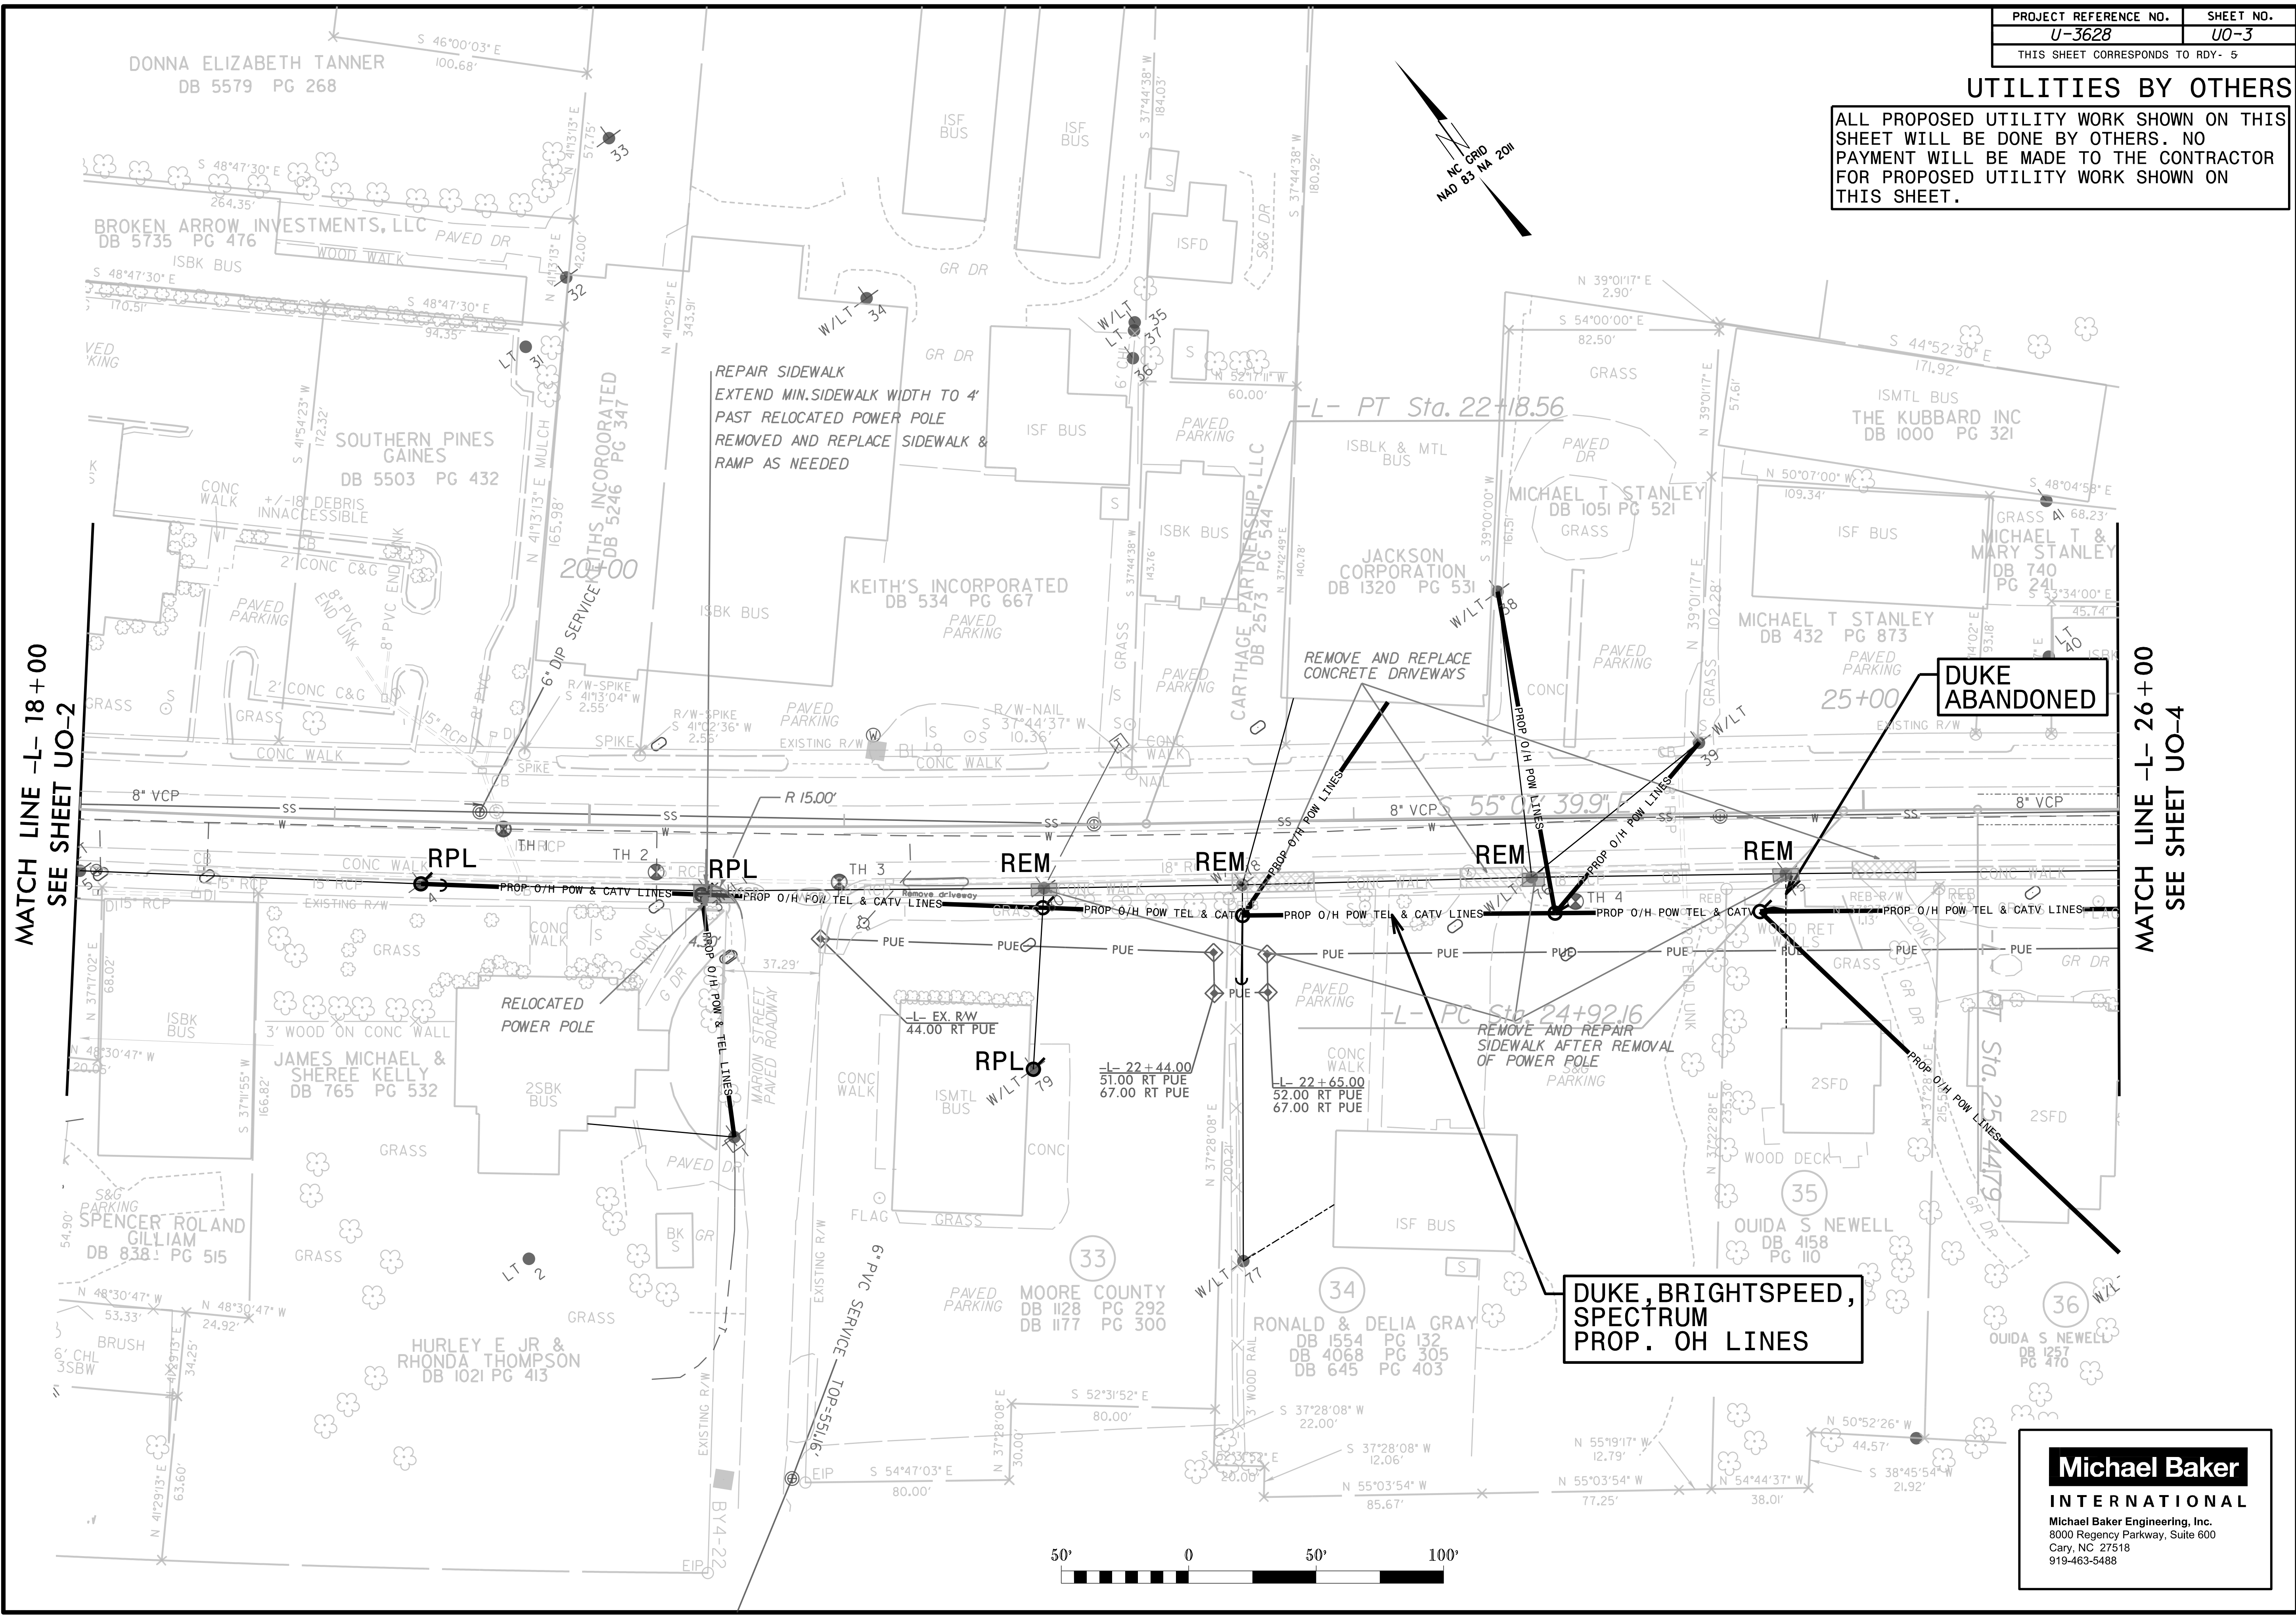

### UTILITIES BY OTHERS

ALL PROPOSED UTILITY WORK SHOWN ON THIS SHEET WILL BE DONE BY OTHERS. NO PAYMENT WILL BE MADE TO THE CONTRACTOR FOR PROPOSED UTILITY WORK SHOWN ON THIS SHEET.

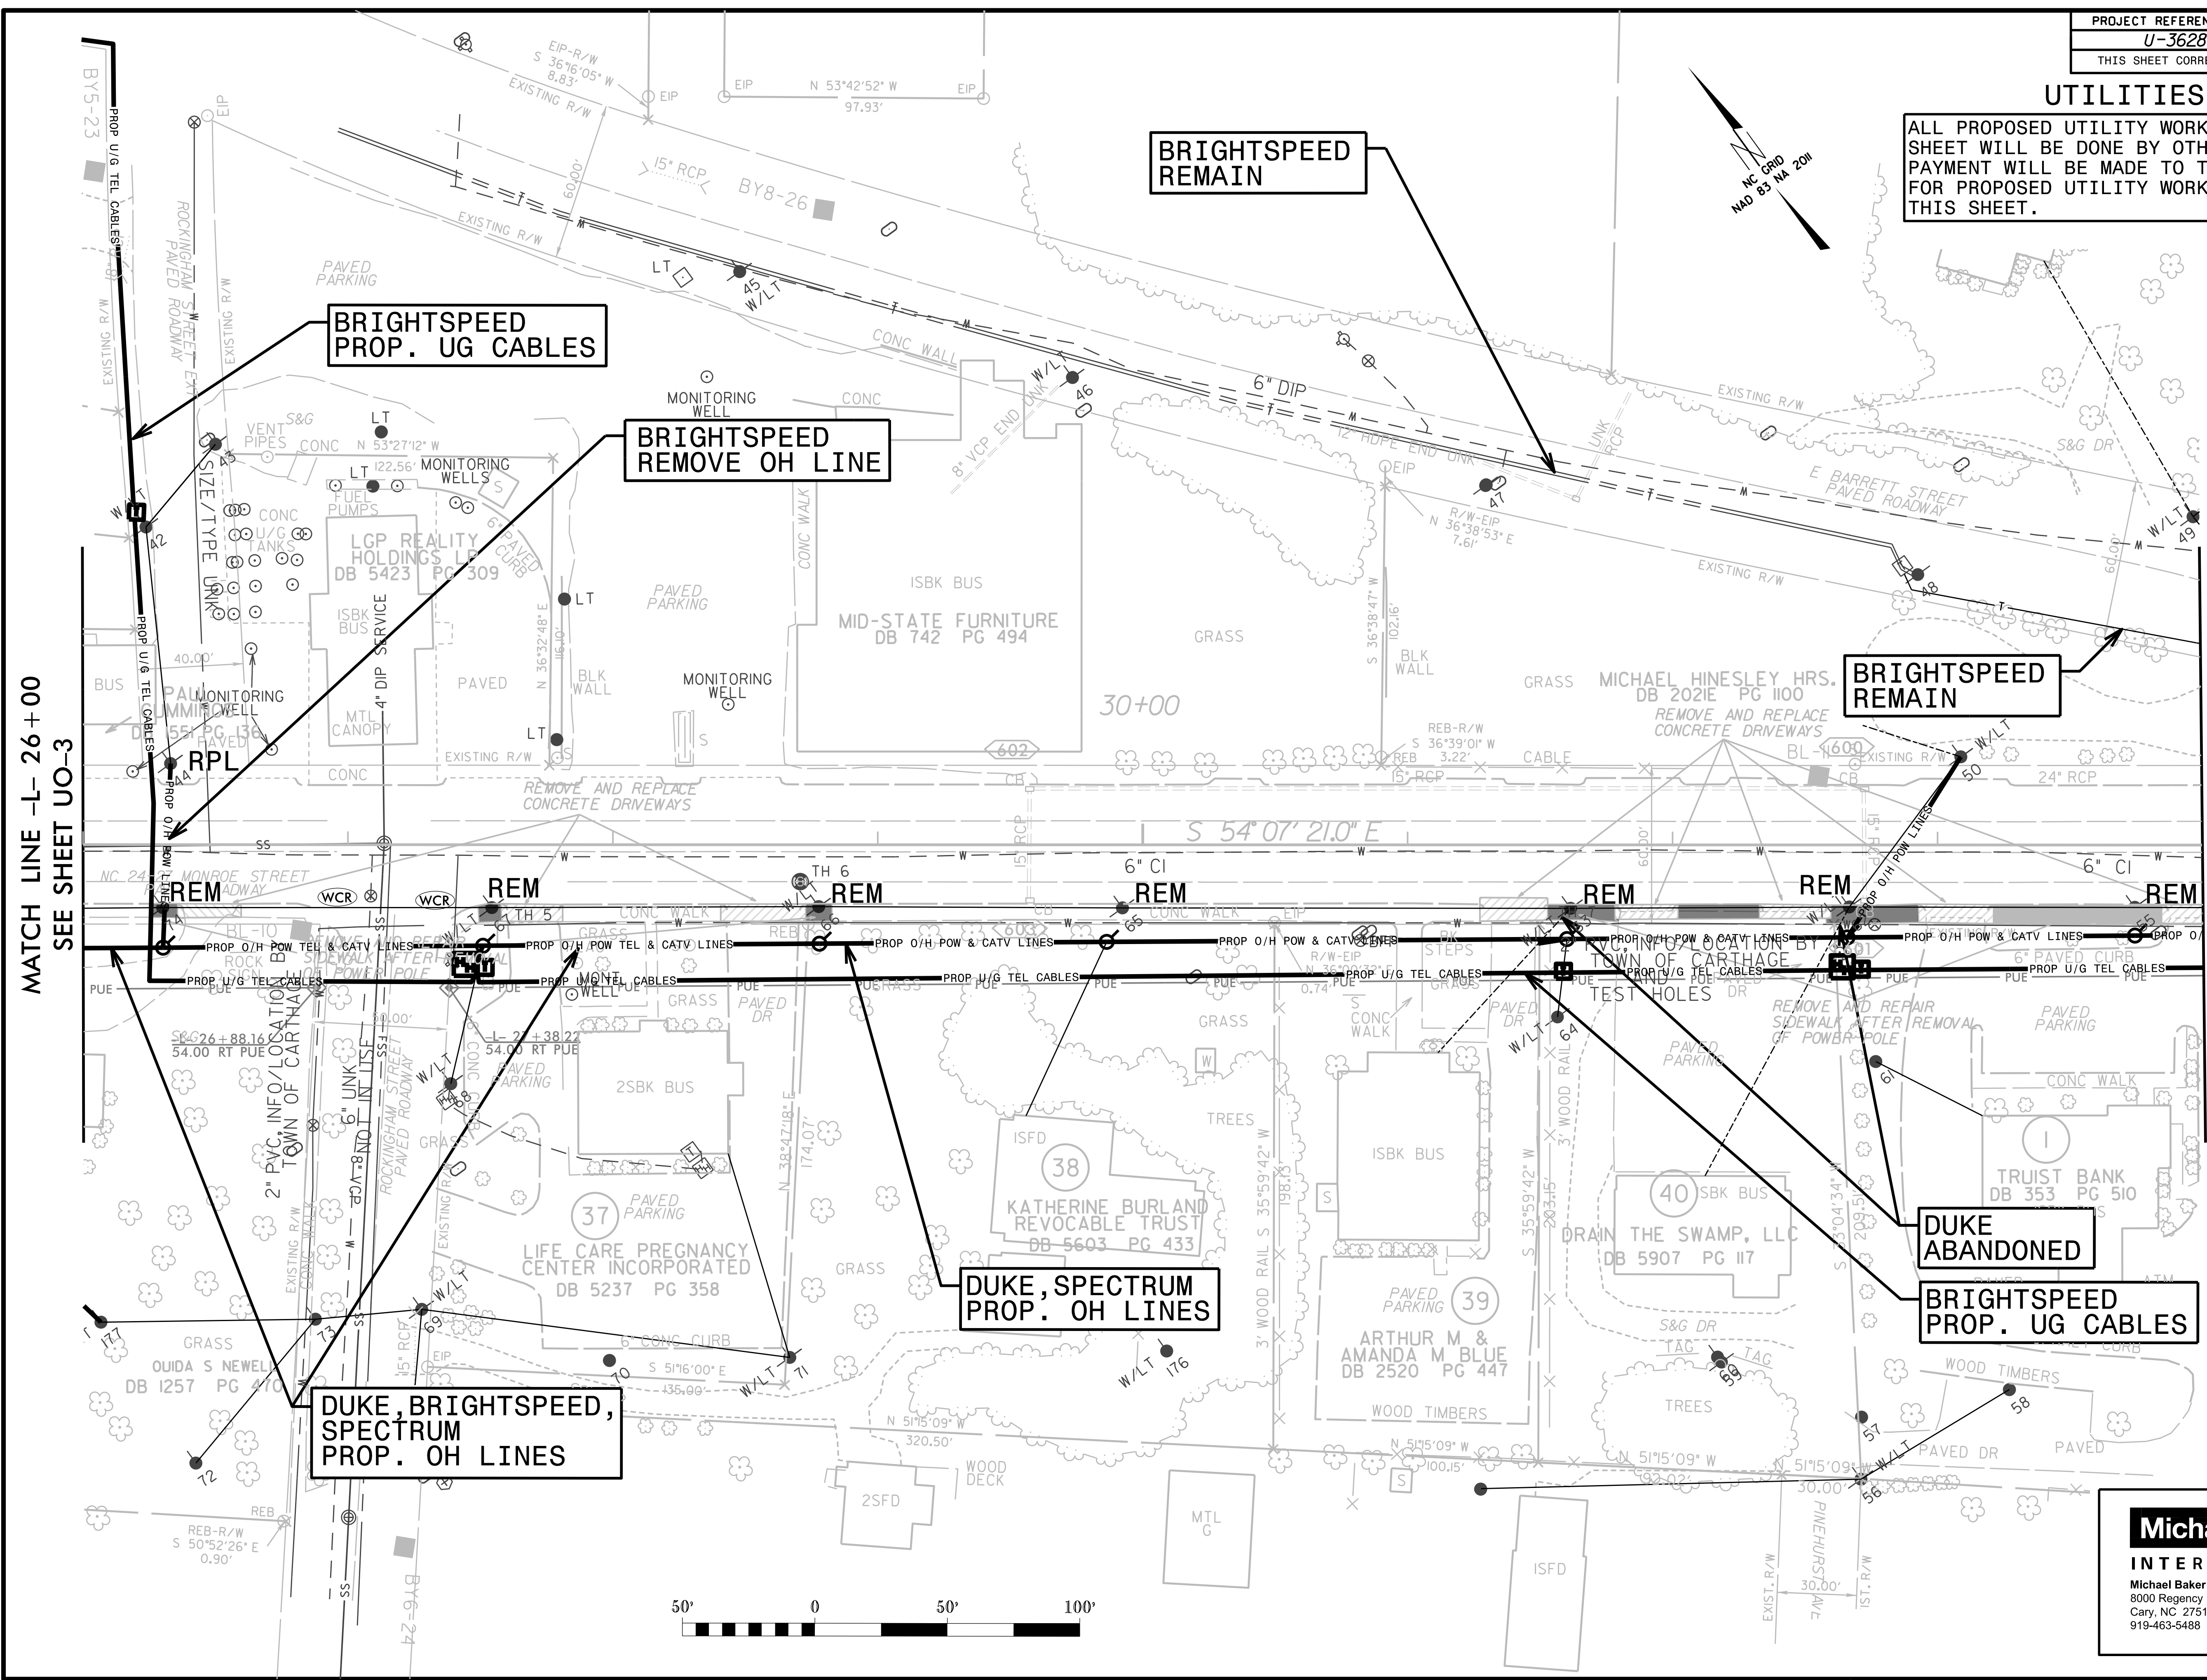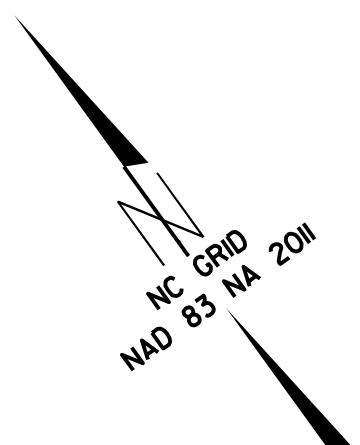


MATCH LINE -L- 26+00  
SEE SHEET UO-3

MATCH LINE -L- 34+00  
SEE SHEET UO-5



# UTILITIES BY OTHERS

ALL PROPOSED UTILITY WORK SHOWN ON THIS SHEET WILL BE DONE BY OTHERS. NO PAYMENT WILL BE MADE TO THE CONTRACTOR FOR PROPOSED UTILITY WORK SHOWN ON THIS SHEET.

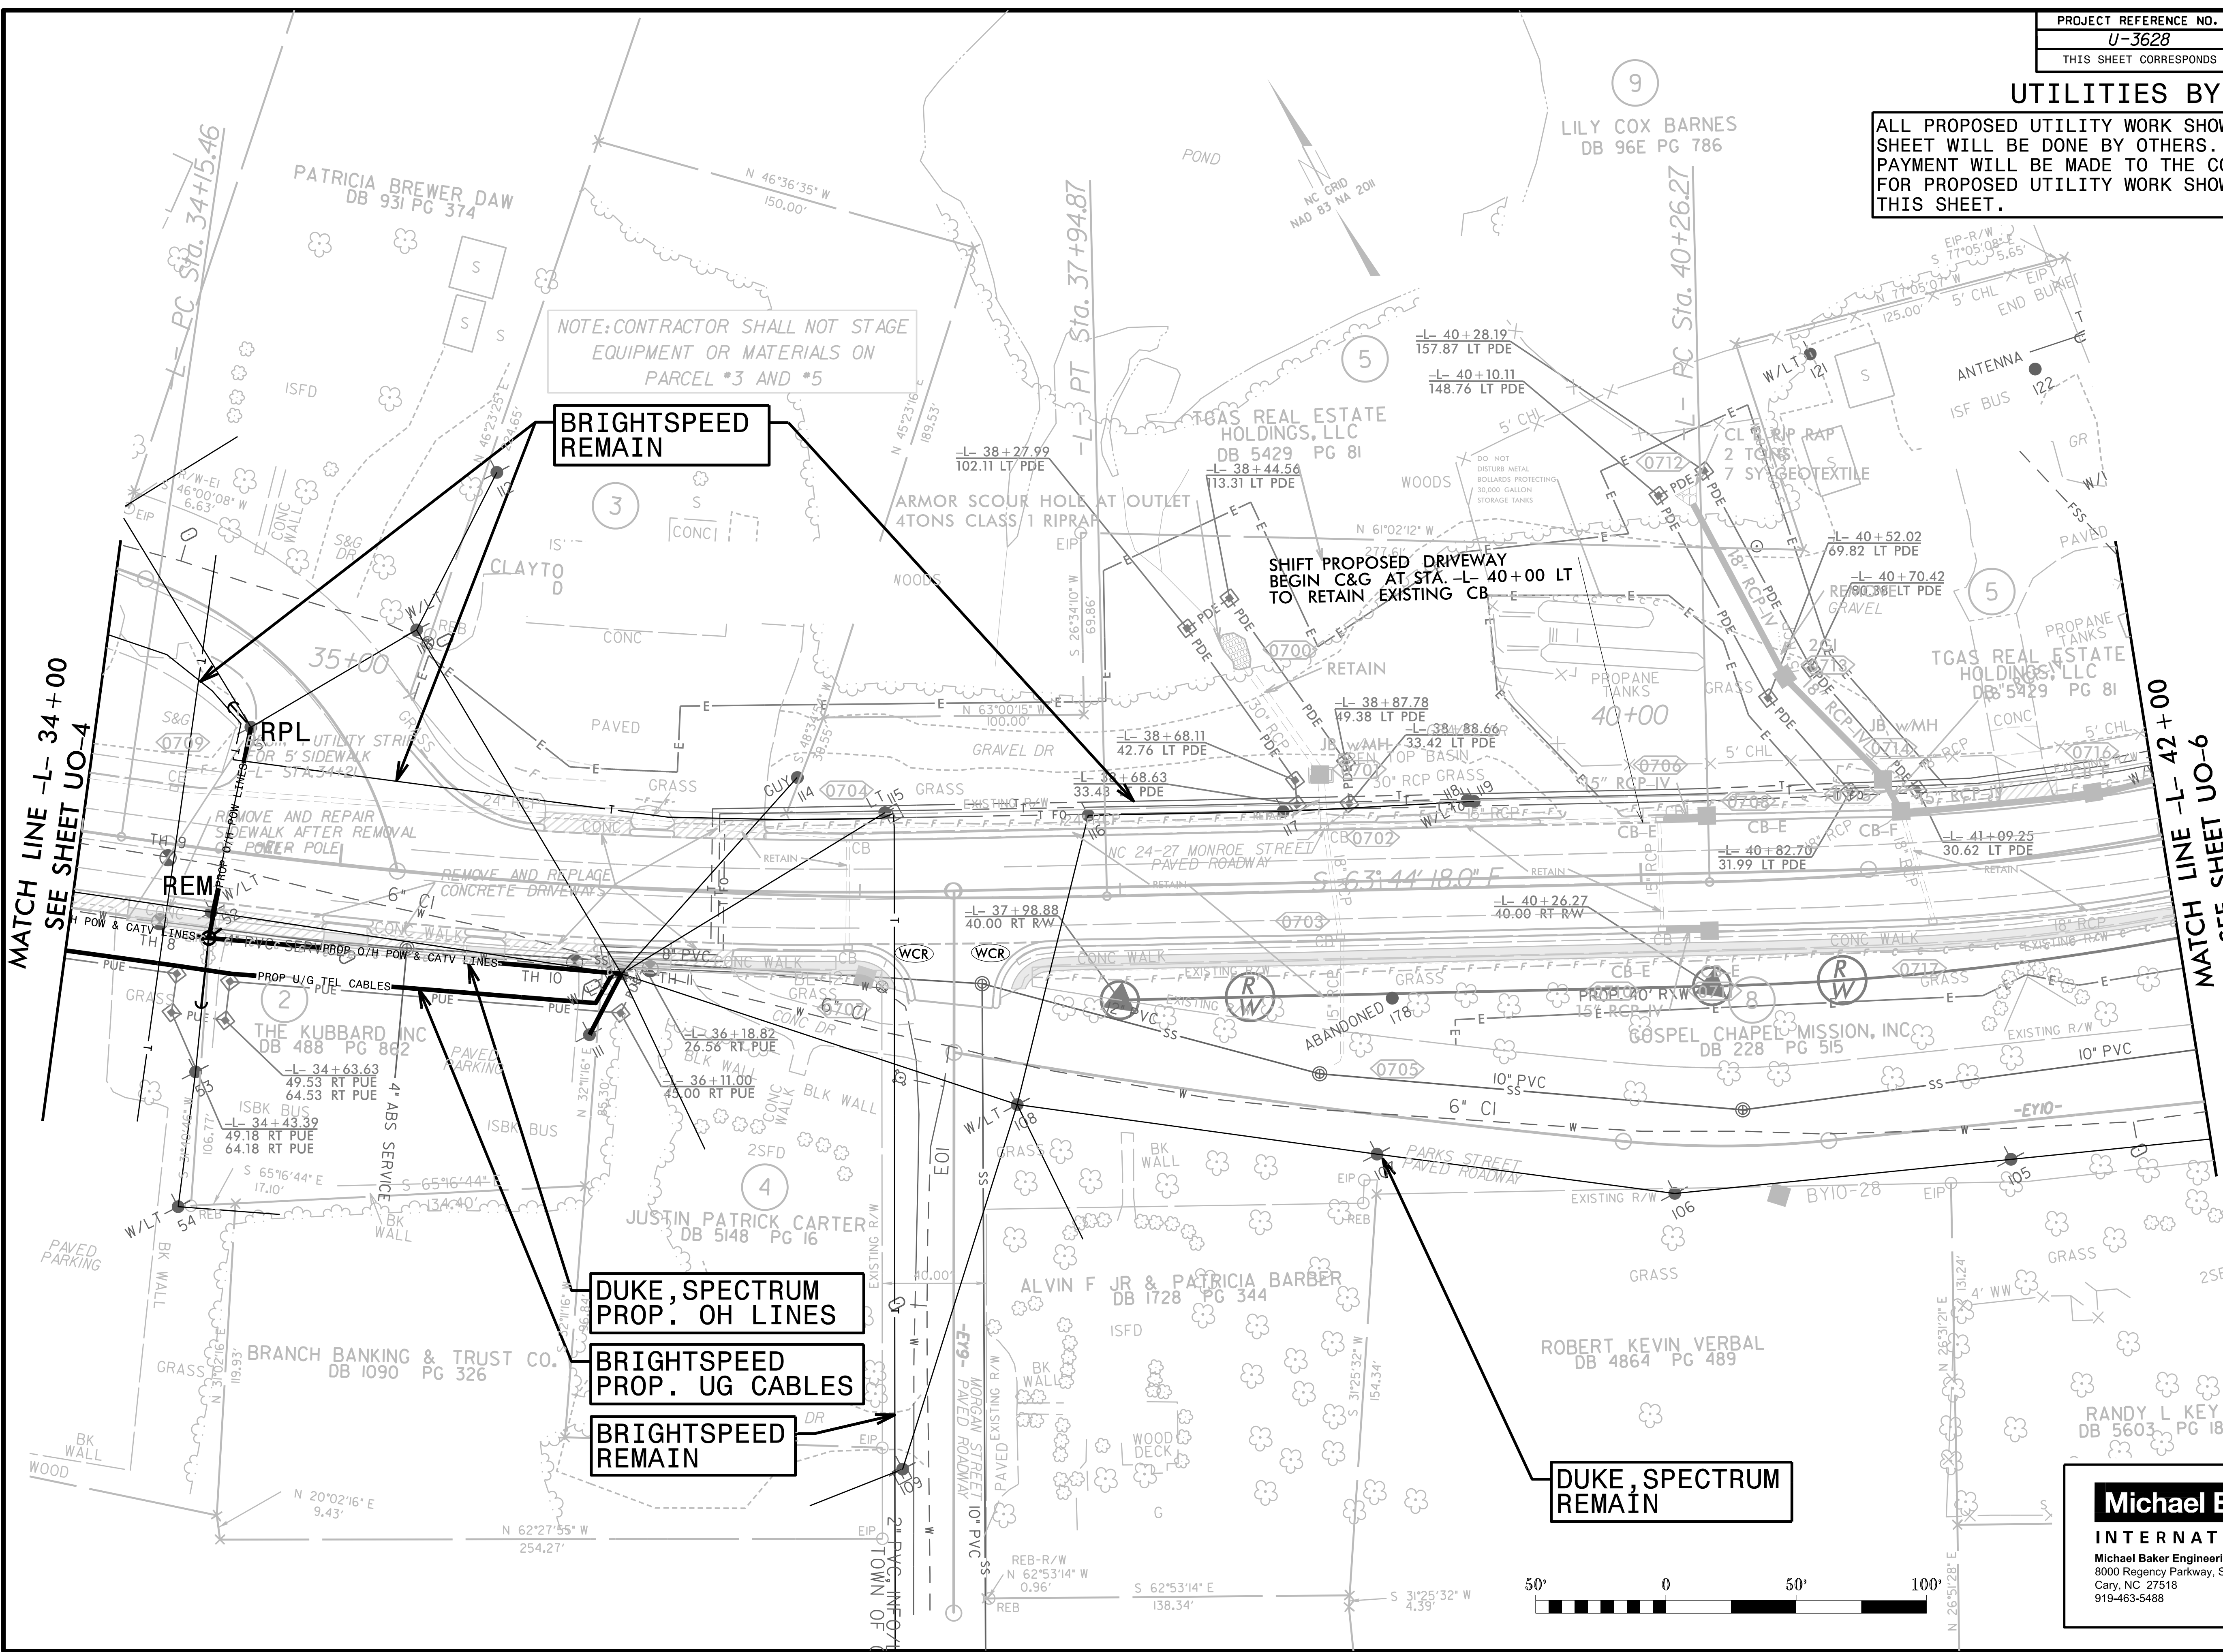

NOTE: CONTRACTOR SHALL NOT STAGE EQUIPMENT OR MATERIALS ON PARCEL #3 AND #5

BRIGHTSPEED  
REMAIN

SHIFT PROPOSED DRIVEWAY  
BEGIN C&G AT STA. -L- 40+00 LT  
TO RETAIN EXISTING CB

DUKE, SPECTRUM  
PROP. OH LINES

BRIGHTSPEED  
PROP. UG CABLES

BRIGHTSPEED  
REMAIN


DUKE, SPECTRUM  
REMAIN



**Michael Baker**  
INTERNATIONAL  
Michael Baker Engineering, Inc.  
8000 Regency Parkway, Suite 600  
Cary, NC 27518  
919-463-5488

### UTILITIES BY OTHERS

ALL PROPOSED UTILITY WORK SHOWN ON THIS SHEET WILL BE DONE BY OTHERS. NO PAYMENT WILL BE MADE TO THE CONTRACTOR FOR PROPOSED UTILITY WORK SHOWN ON THIS SHEET.

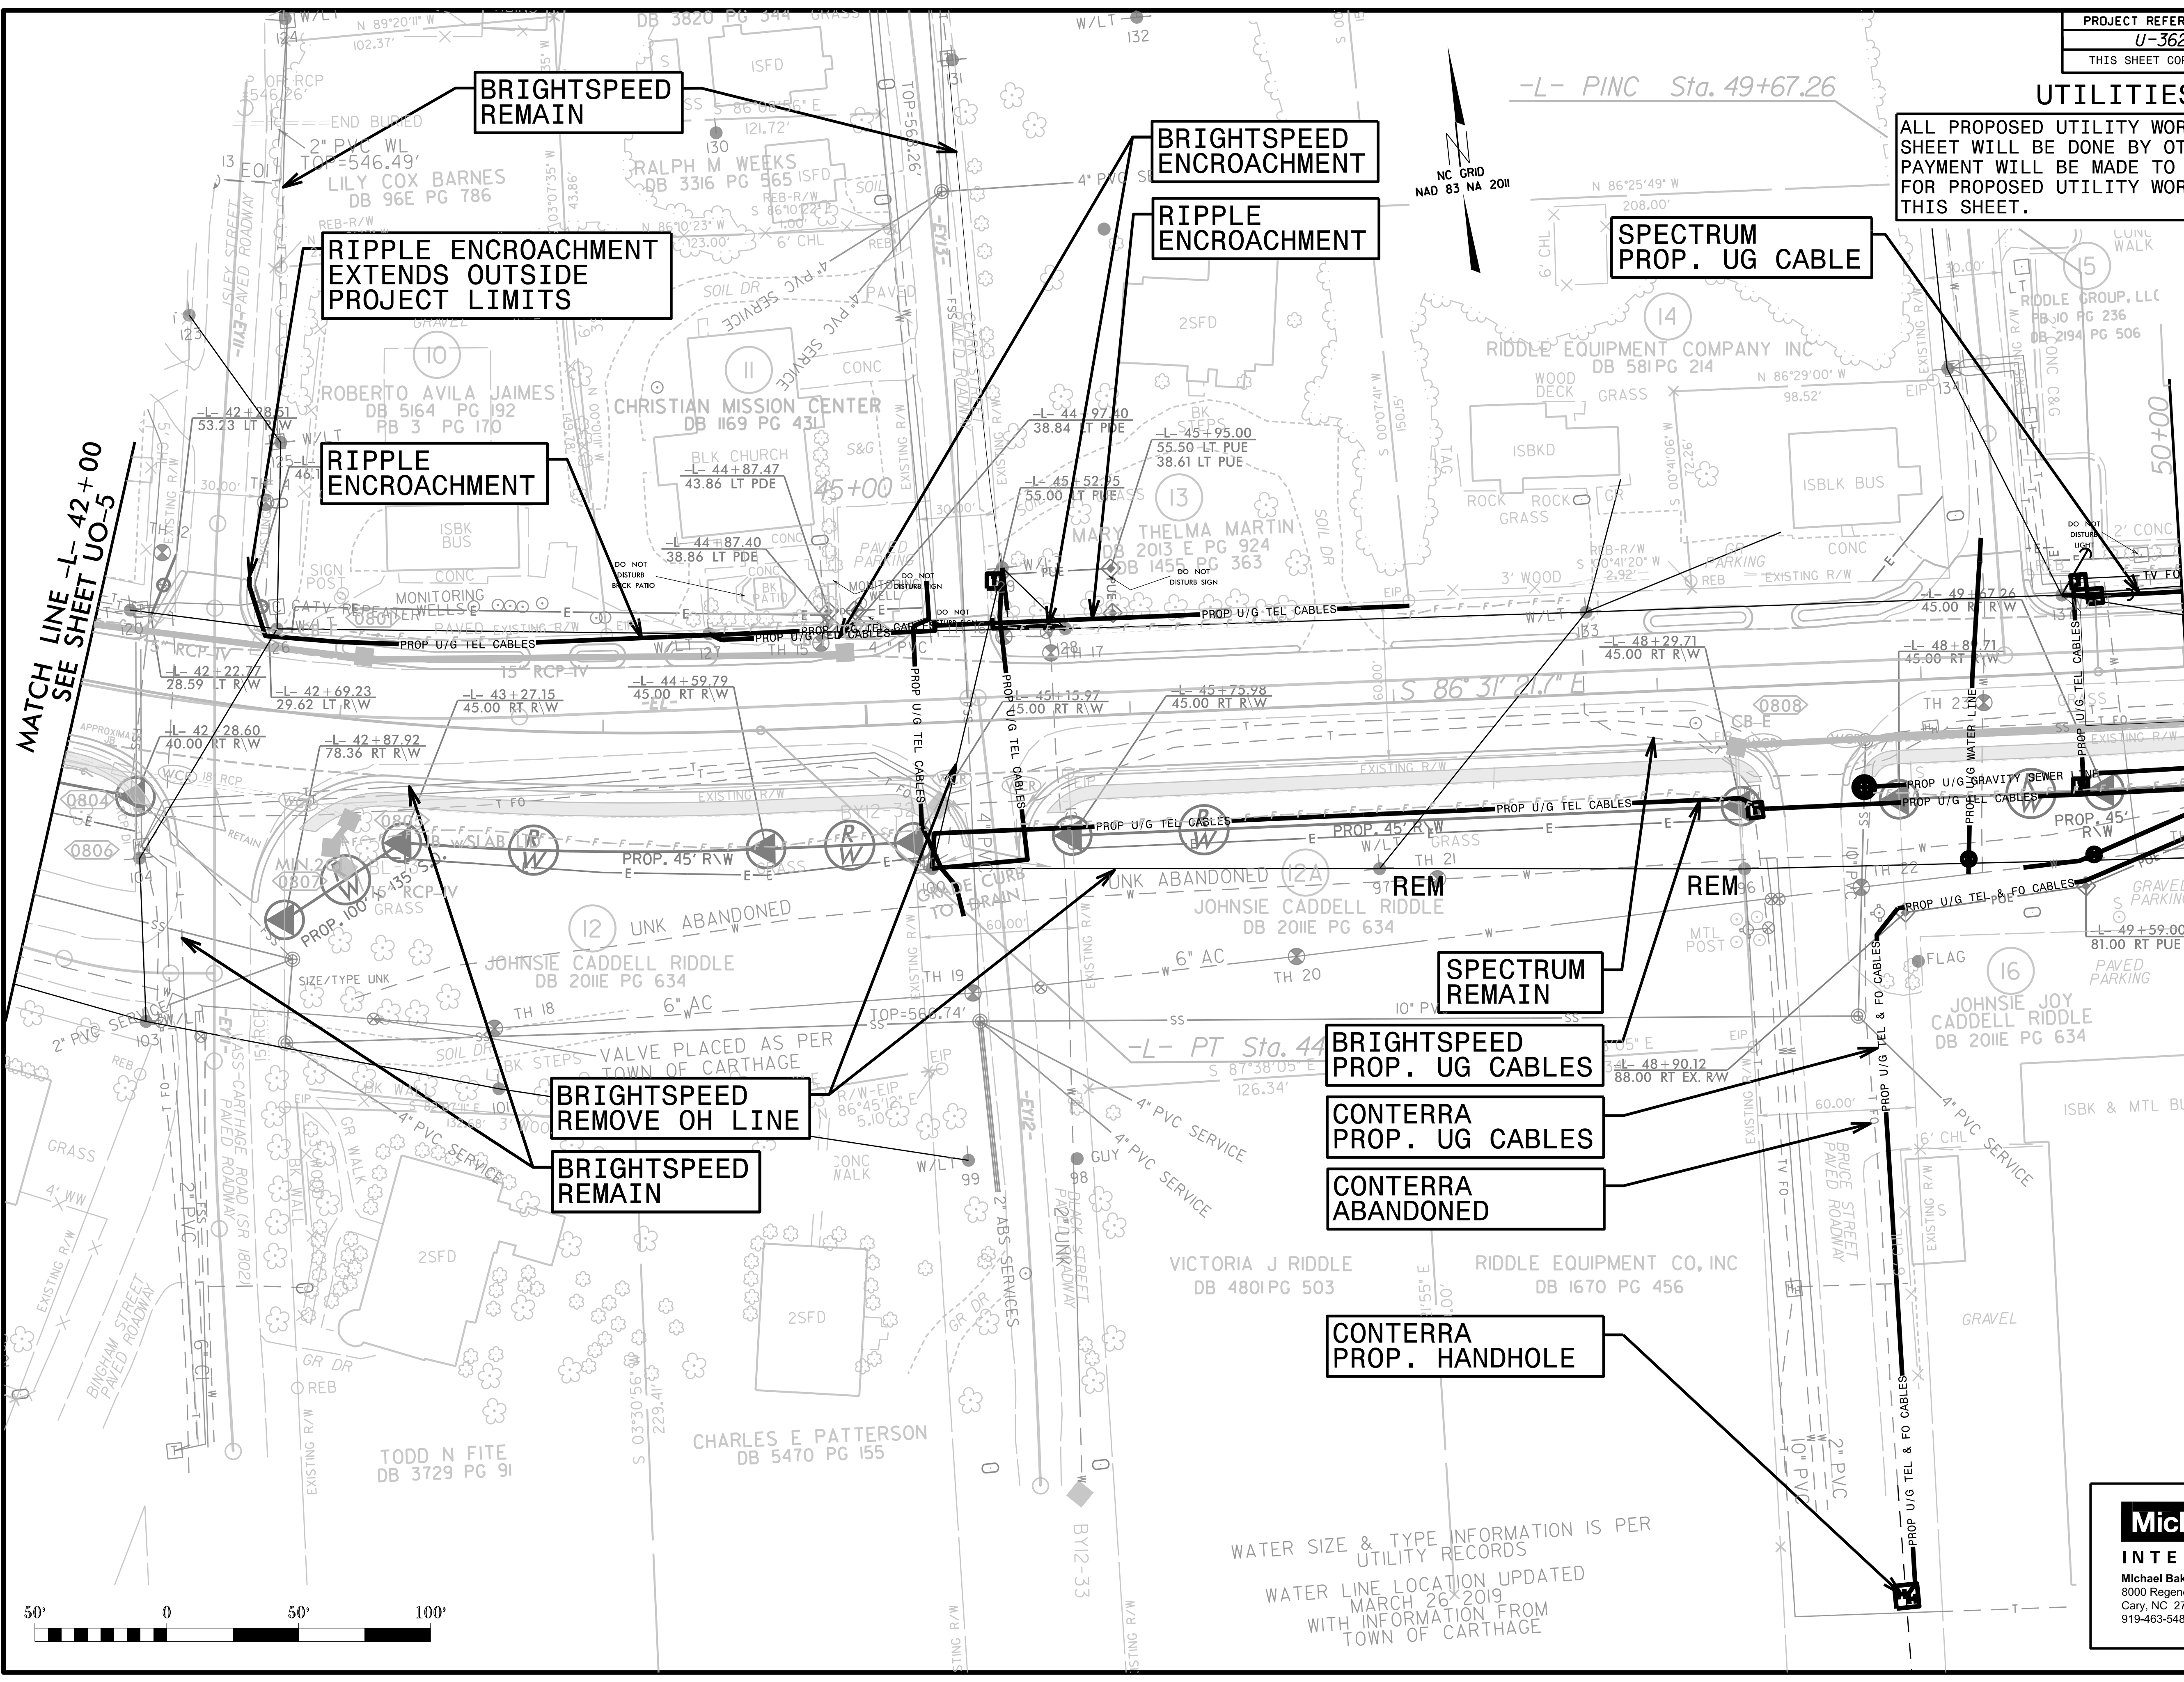

MATCH LINE L- 42+00  
SEE SHEET UO-5

MATCH LINE L- 50+00  
SEE SHEET UO-7




WATER SIZE & TYPE INFORMATION IS PER  
UTILITY RECORDS  
WATER LINE LOCATION UPDATED  
MARCH 26, 2019  
WITH INFORMATION FROM  
TOWN OF CARTHAGE

**Michael Baker**  
**INTERNATIONAL**

Michael Baker Engineering, Inc.  
8000 Regency Parkway, Suite 600  
Cary, NC 27518  
919-463-5488


UTILITIES BY OTHERS

ALL PROPOSED UTILITY WORK SHOWN ON THIS SHEET WILL BE DONE BY OTHERS. NO PAYMENT WILL BE MADE TO THE CONTRACTOR FOR PROPOSED UTILITY WORK SHOWN ON THIS SHEET.

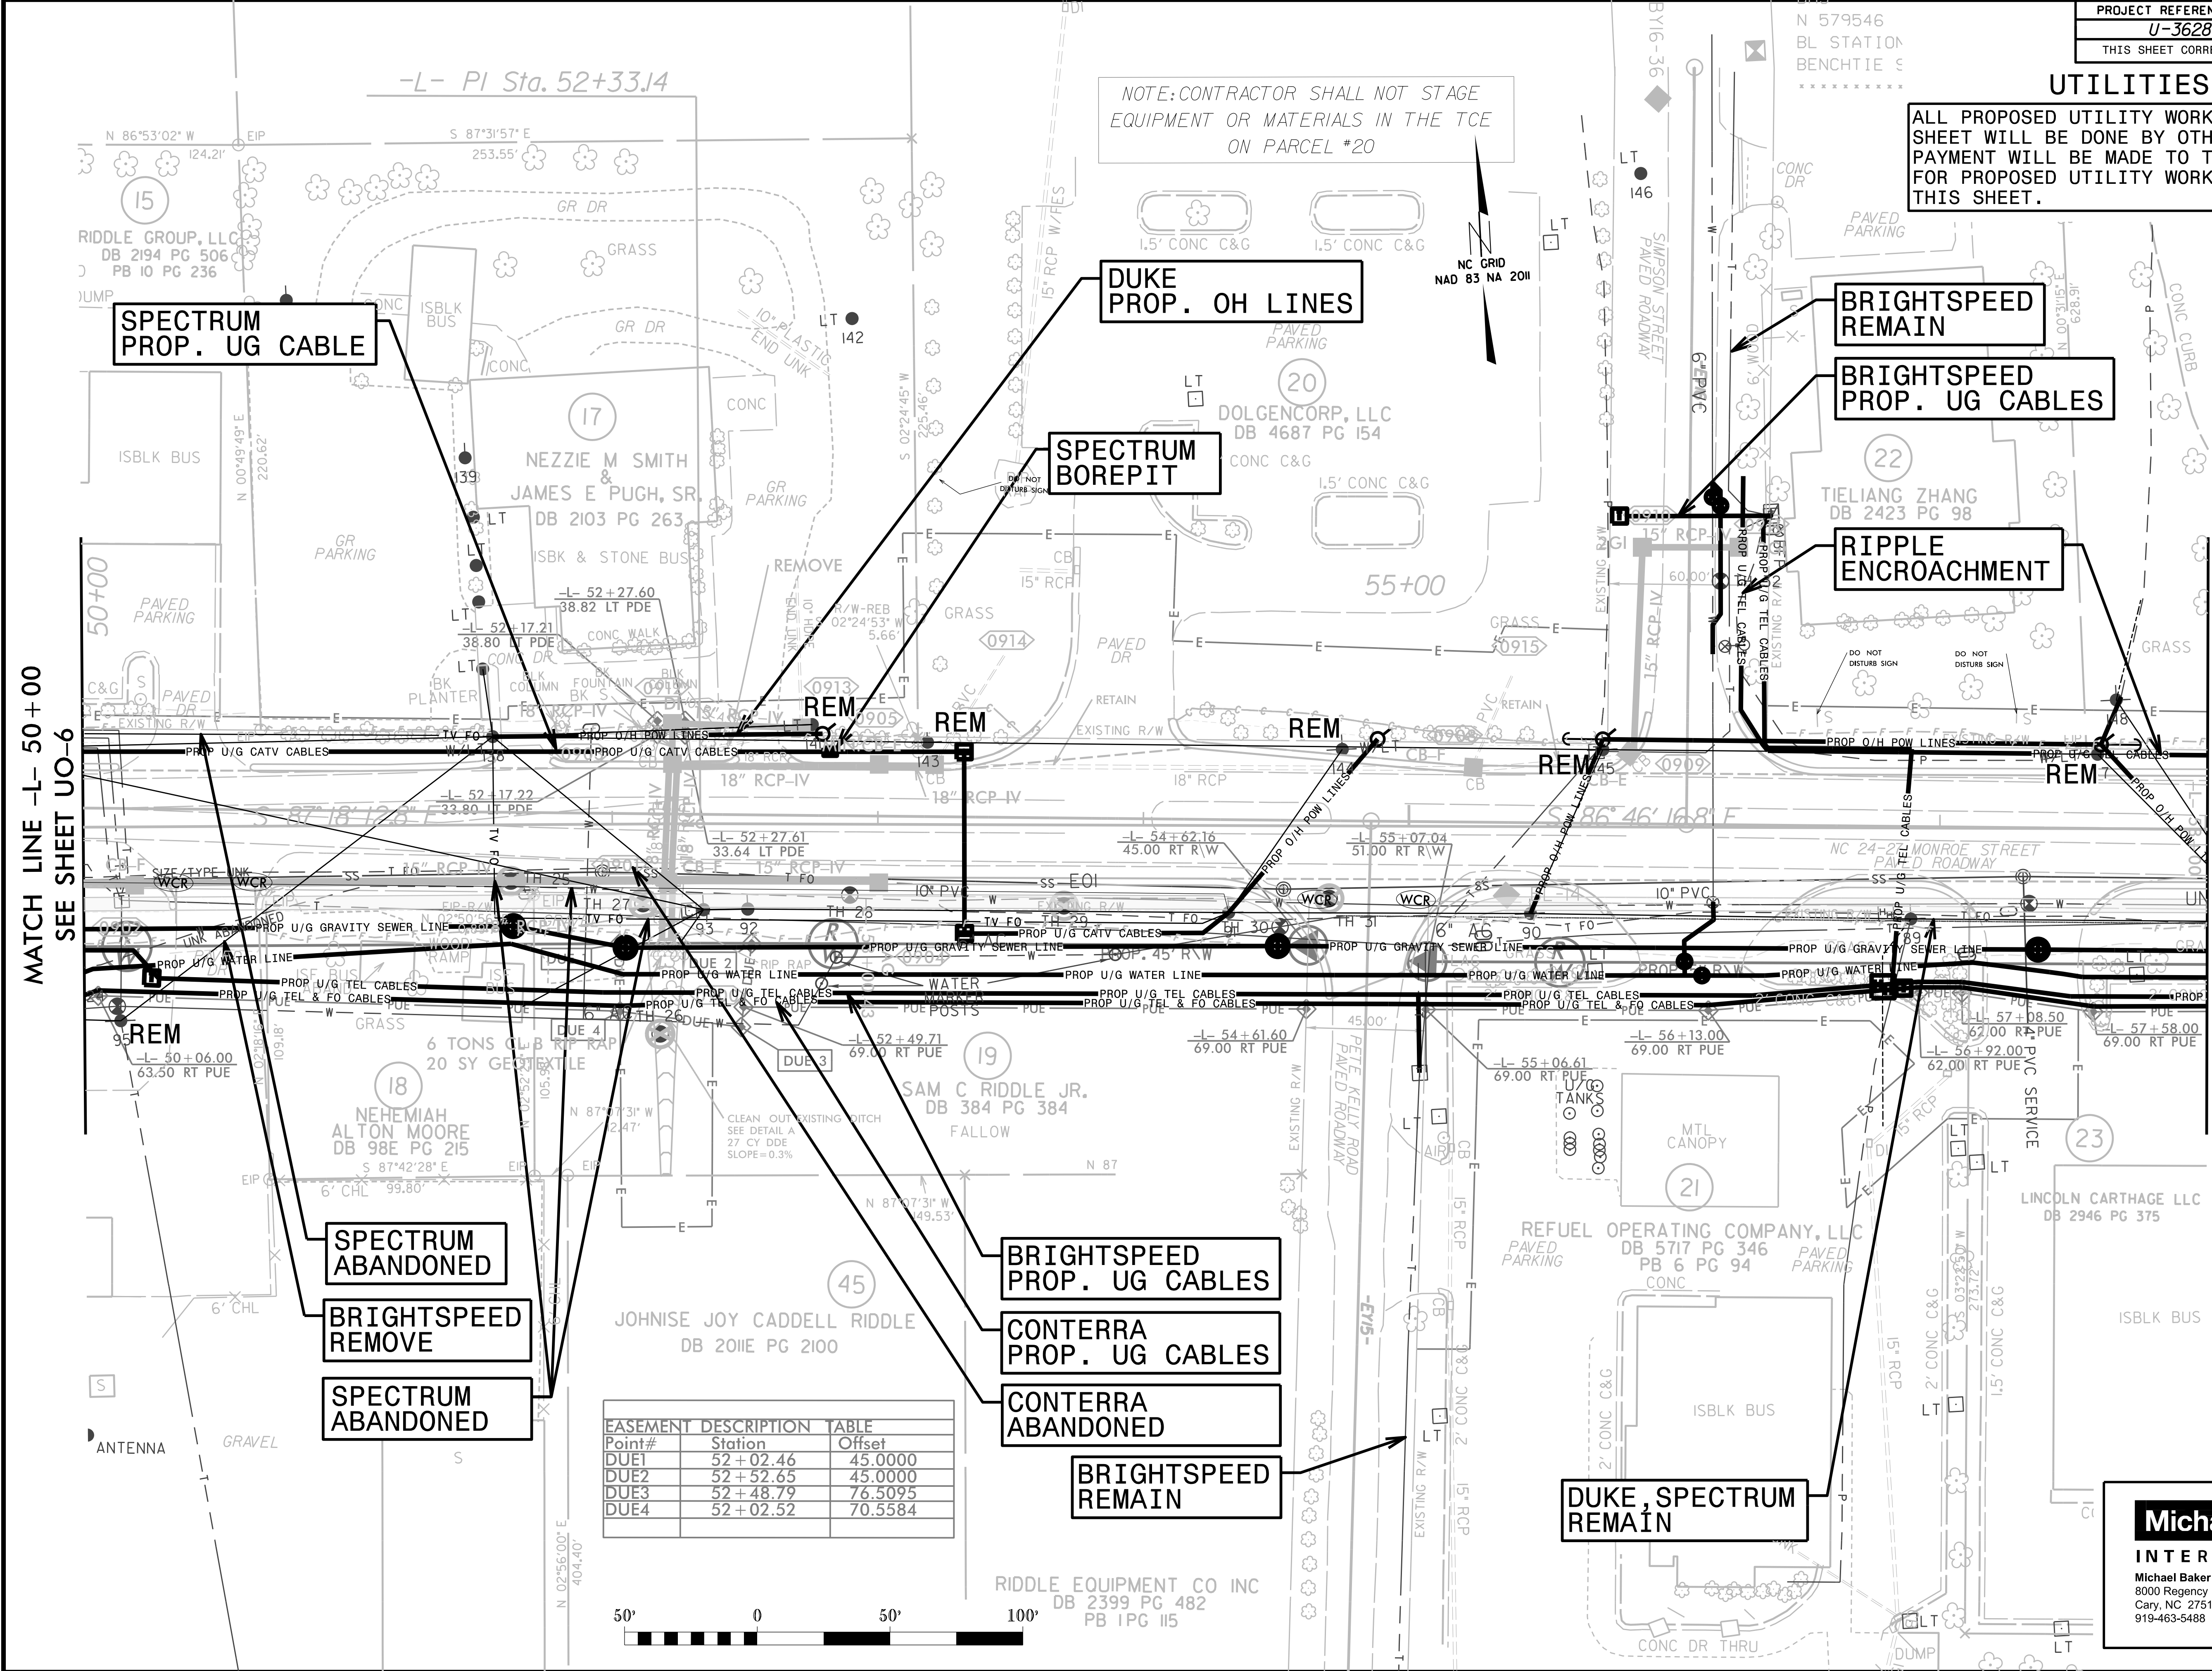

### UTILITIES BY OTHERS

ALL PROPOSED UTILITY WORK SHOWN ON THIS SHEET WILL BE DONE BY OTHERS. NO PAYMENT WILL BE MADE TO THE CONTRACTOR FOR PROPOSED UTILITY WORK SHOWN ON THIS SHEET.

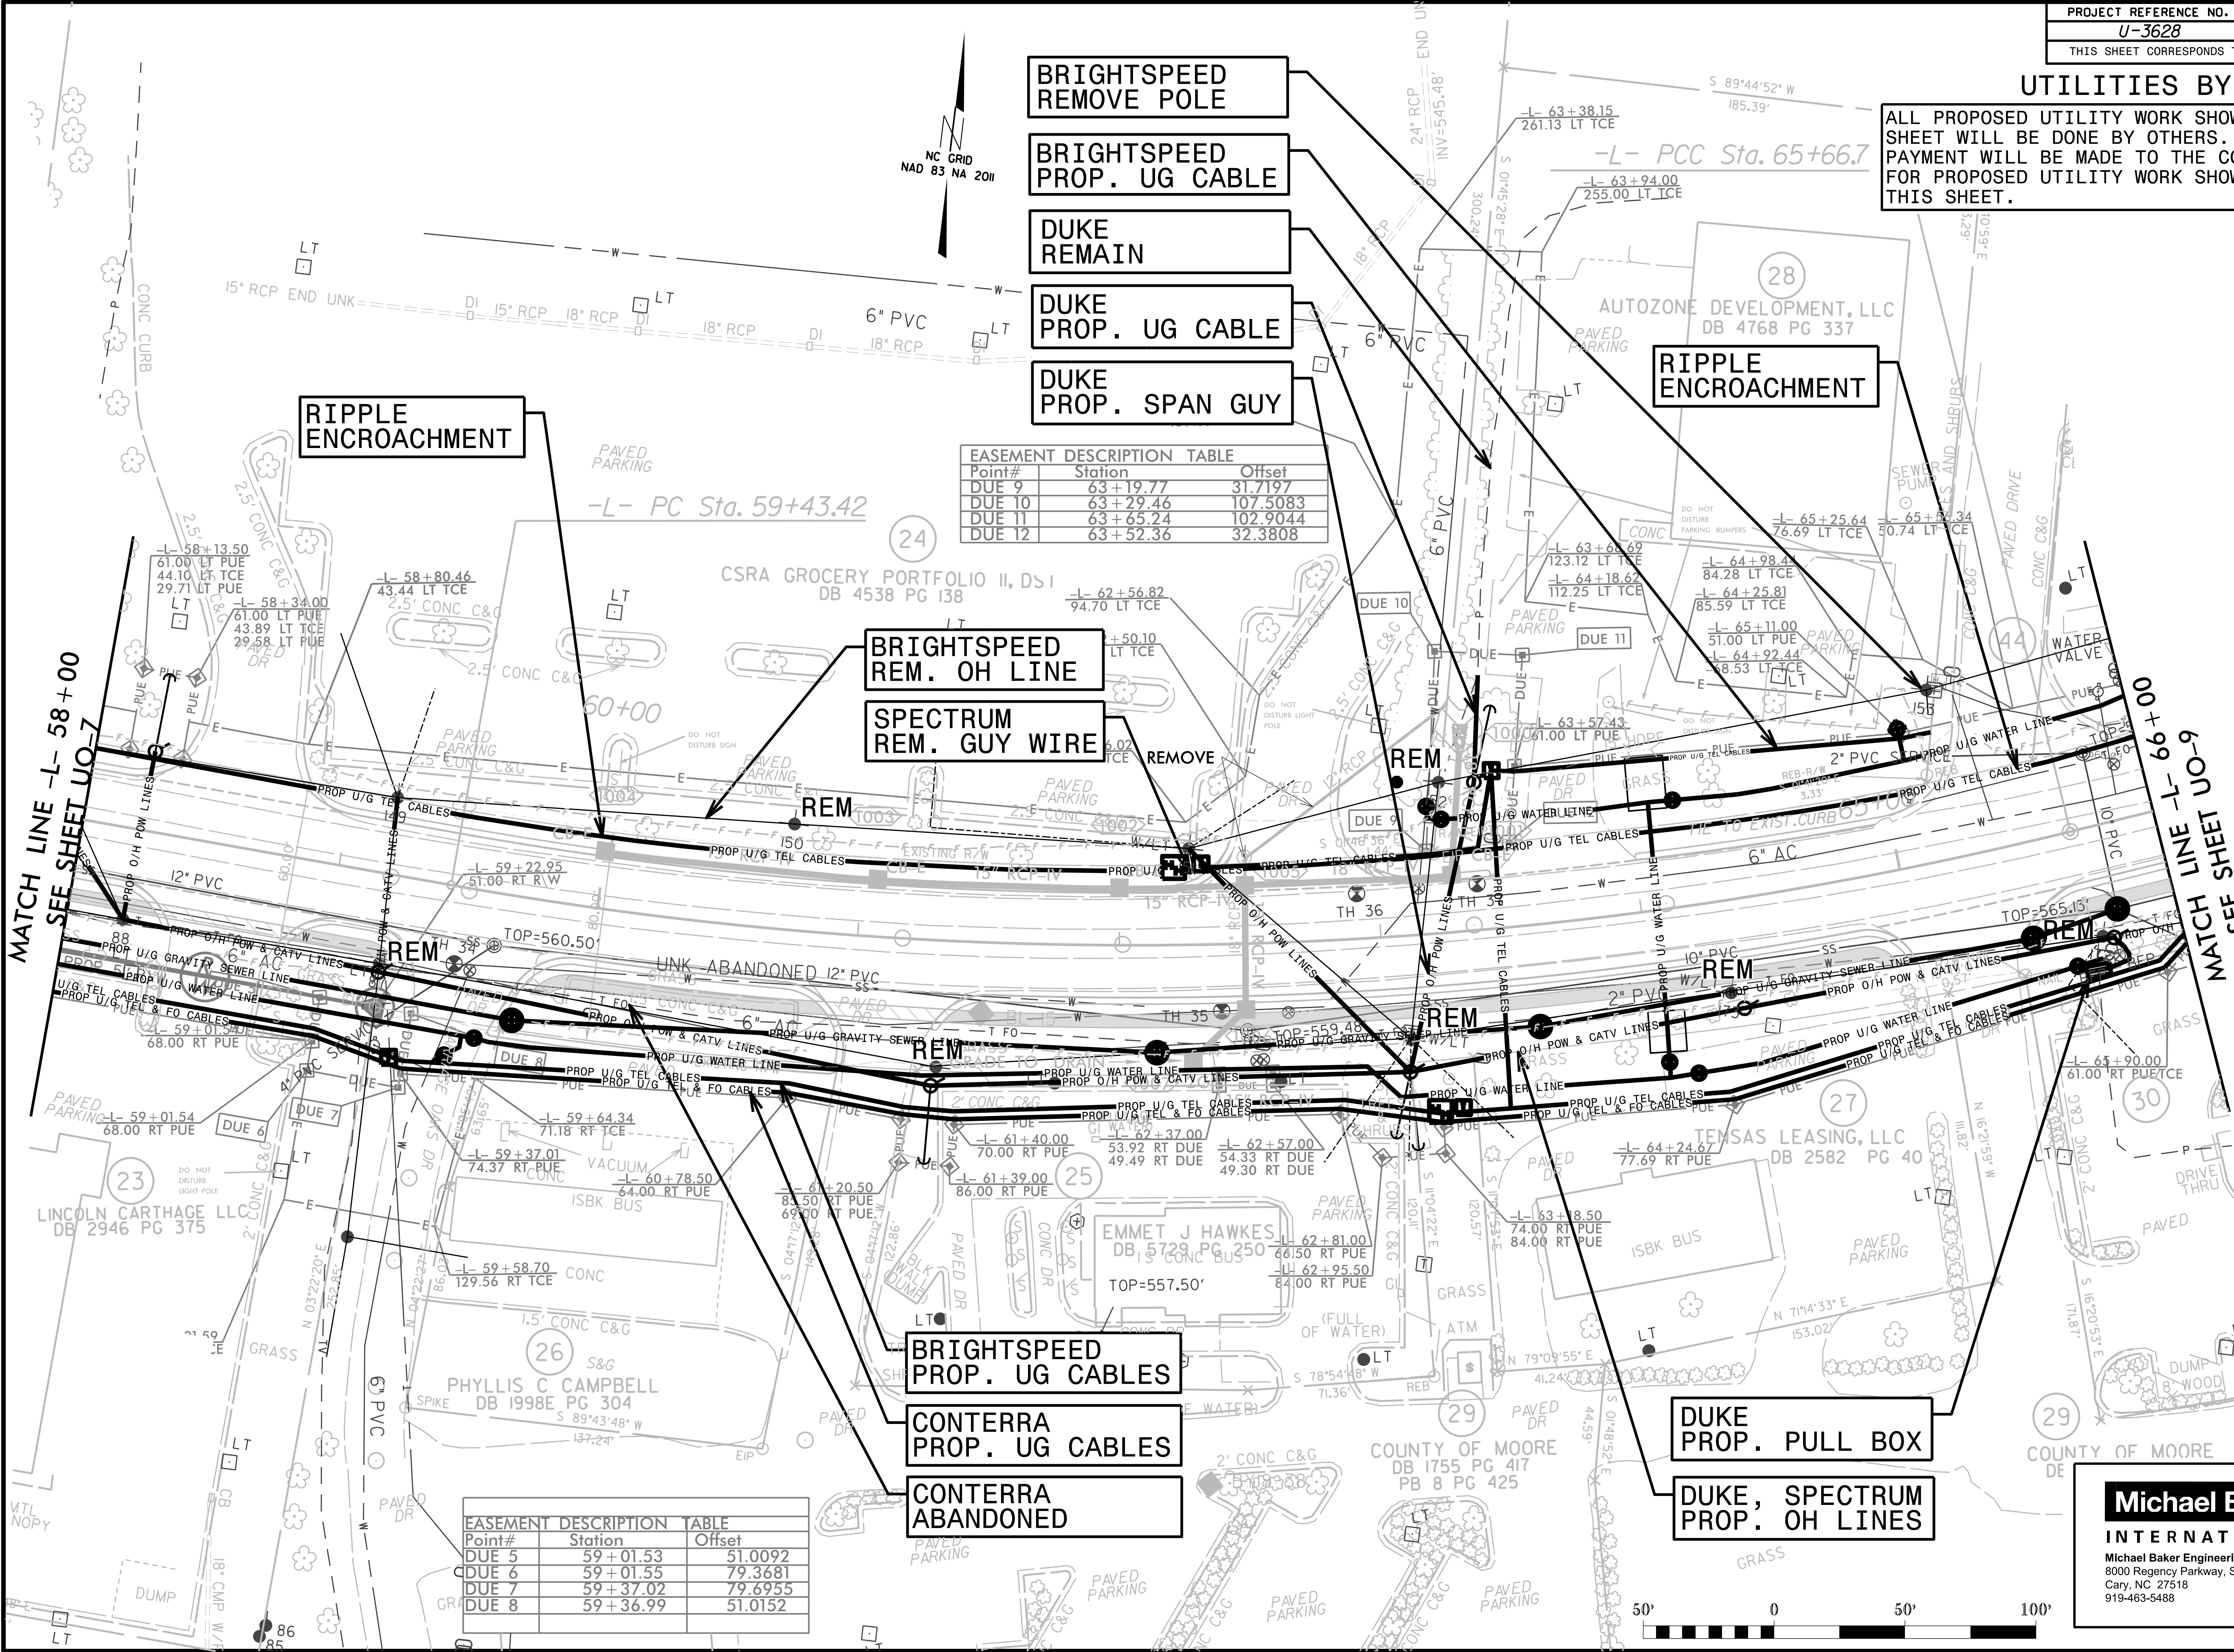

| EASEMENT DESCRIPTION TABLE |          |          |
|----------------------------|----------|----------|
| Point#                     | Station  | Offset   |
| DUE 9                      | 63+19.77 | 31.7197  |
| DUE 10                     | 63+29.46 | 107.5083 |
| DUE 11                     | 63+65.24 | 102.9044 |
| DUE 12                     | 63+52.36 | 32.3808  |


| EASEMENT DESCRIPTION TABLE |          |         |
|----------------------------|----------|---------|
| Point#                     | Station  | Offset  |
| DUE 5                      | 59+01.53 | 51.0092 |
| DUE 6                      | 59+01.55 | 79.3681 |
| DUE 7                      | 59+37.02 | 79.6955 |
| DUE 8                      | 59+36.99 | 51.0152 |

**Michael Baker**  
INTERNATIONAL  
Michael Baker Engineering, Inc.  
8000 Regency Parkway, Suite 600  
Cary, NC 27518  
919-463-5488



## UTILITIES BY OTHERS

ALL PROPOSED UTILITY WORK SHOWN ON THIS SHEET WILL BE DONE BY OTHERS. NO PAYMENT WILL BE MADE TO THE CONTRACTOR FOR PROPOSED UTILITY WORK SHOWN ON THIS SHEET.

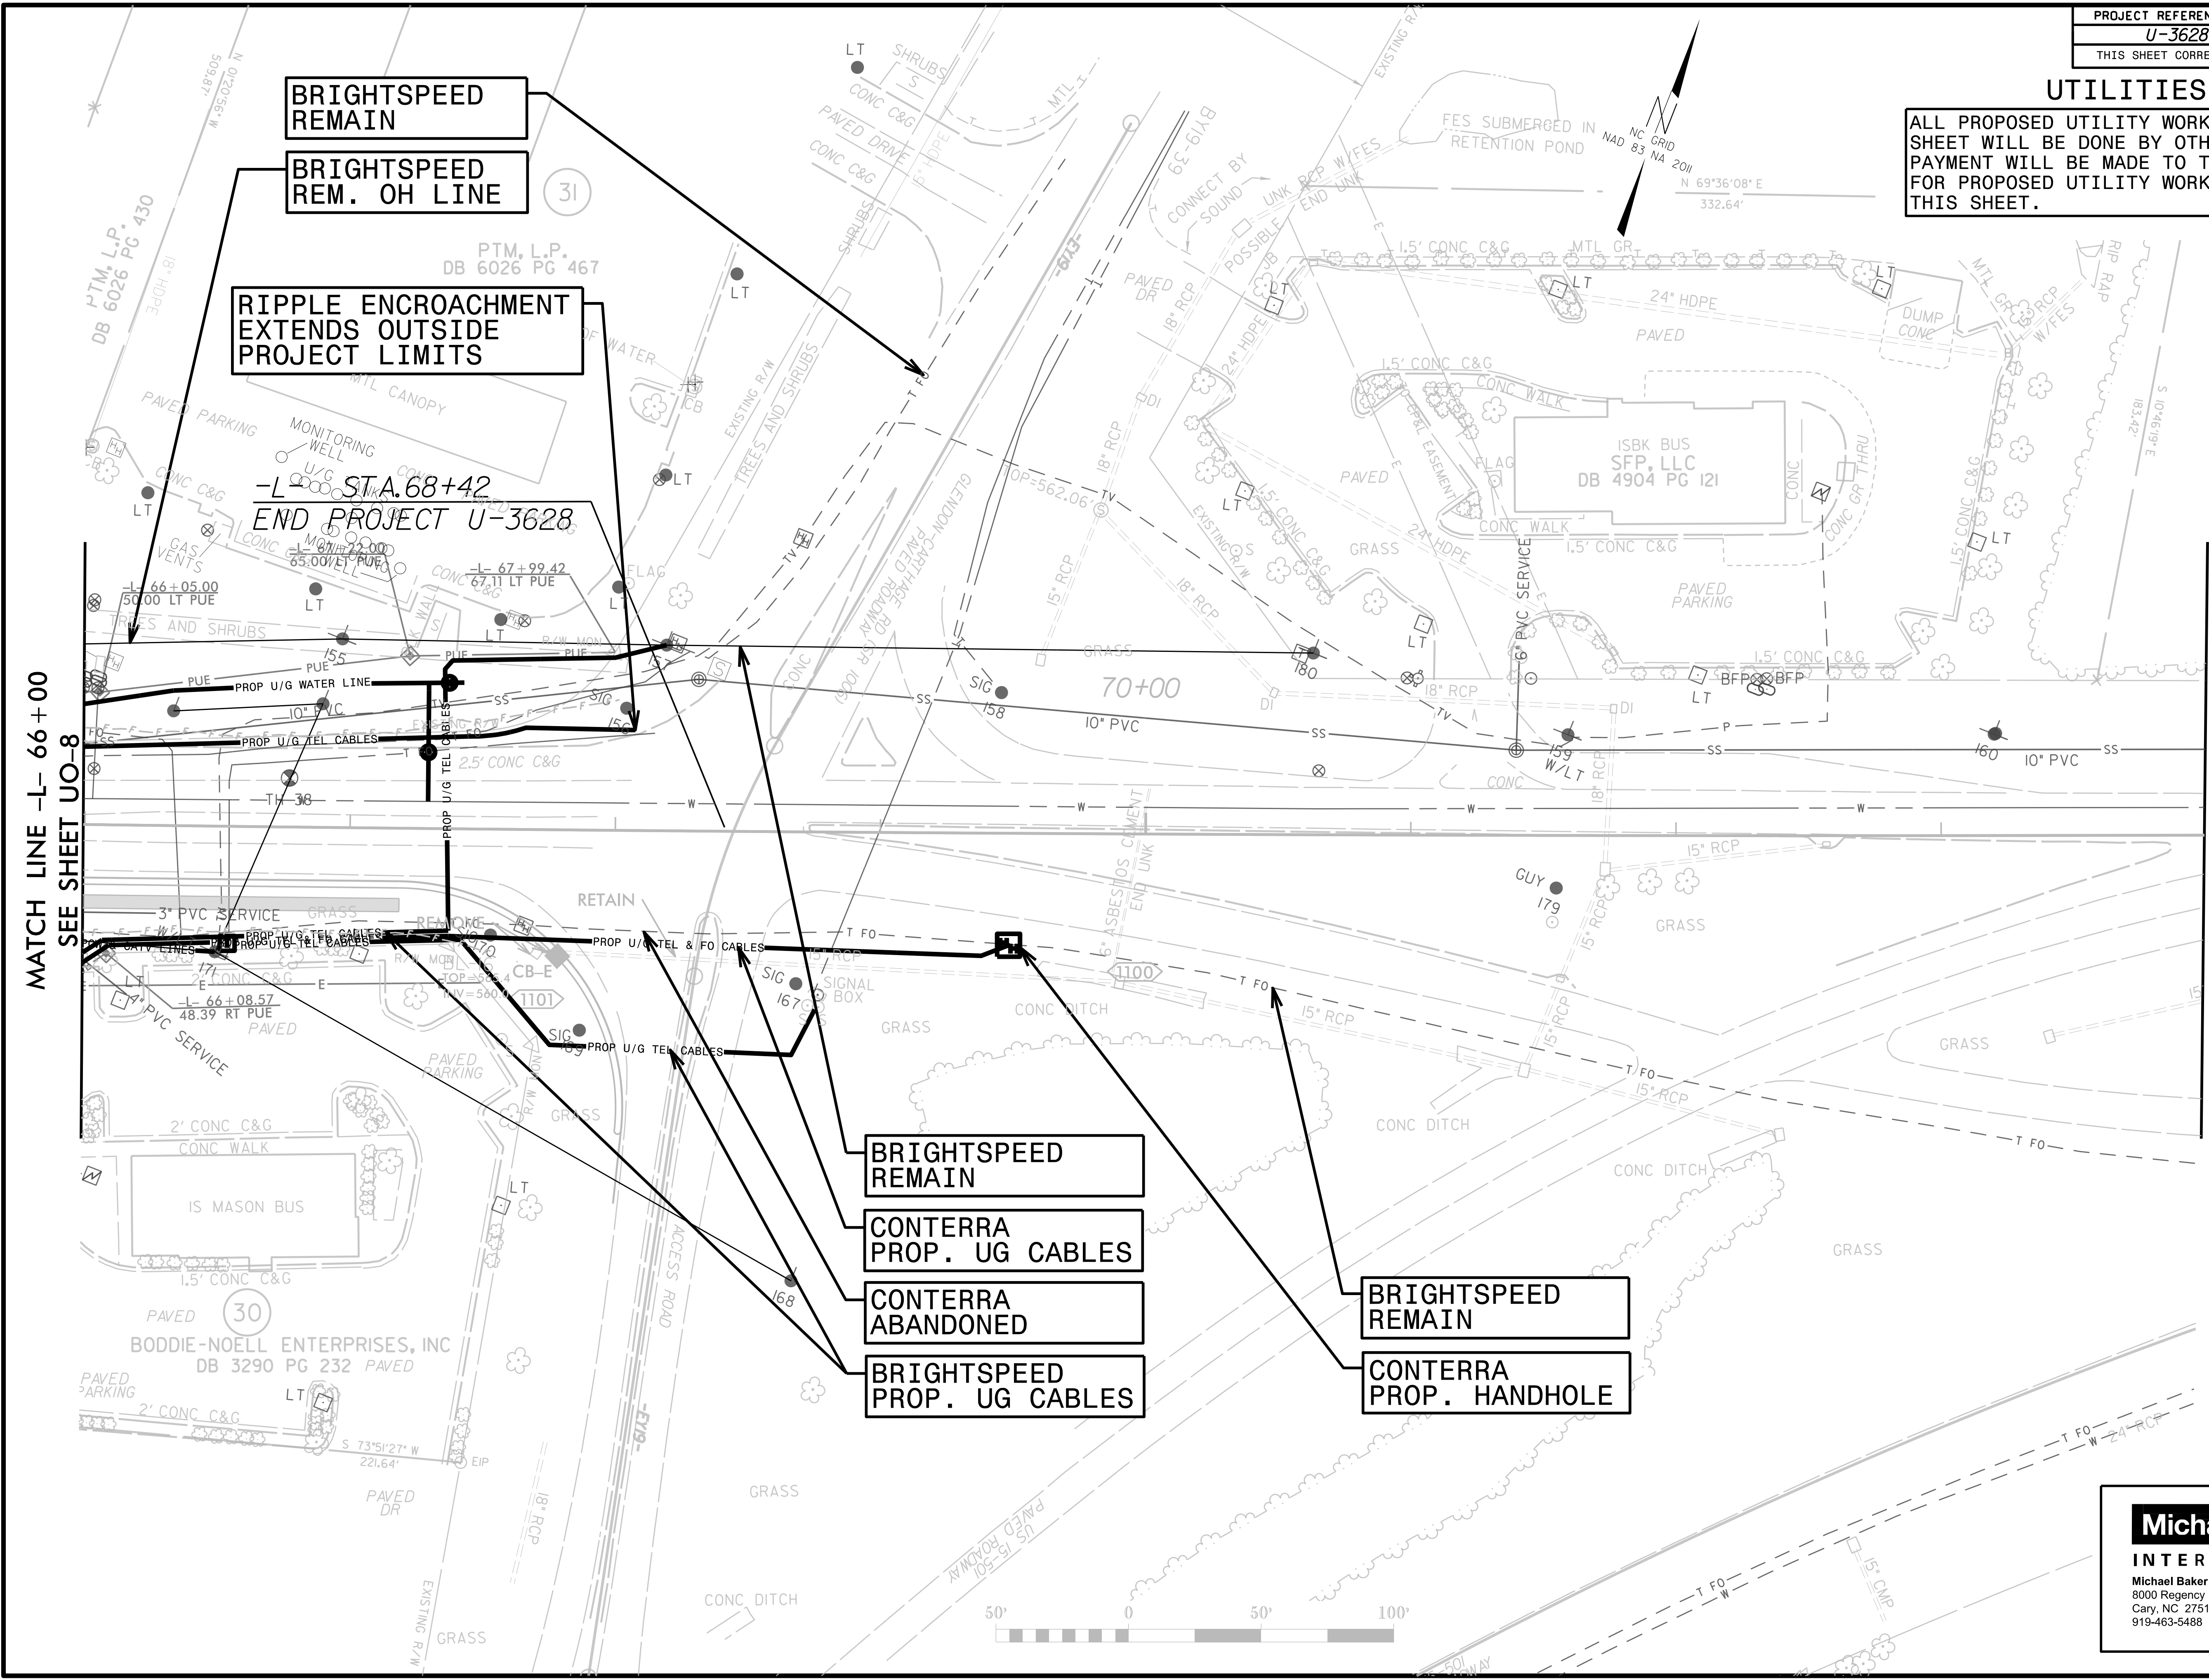

**Michael Baker**

**INTERNATIONAL**

Michael Baker Engineering, Inc.  
8000 Regency Parkway, Suite 600  
Cary, NC 27518  
919-463-5488