





6/2/2025 7:20:33 AM 30907_NCDOT_U5789_NC53_Jack DESIGN\U5789_Roadway\ProJ\U5789_RDY_psh_02A_TYP.dgn 7/7/2025 3:09:07_NCDOT_U5789_NC53_Jack DESIGN\U5789_Roadway\ProJ\U5789_RDY_psh_02A_TYP.dgn

PAVEMENT SCHEDULE	
C1	1.5" S9.5C
C2	VAR. S9.5C
C3	3.0" S9.5C
C4	1.5" S9.5B
C5	3.0" S9.5B
D1	4.0" I19.0C
D2	2.5" I19.0C
E1	4.0" B25.0C
K	12.0" CLASS IV SUBGRADE
N	GEOTEXTILE
R1	1'-6" C & G
R2	2'-6" C & G
R3	5" MONO. CON. ISLAND
S	SIDEWALK
T	EARTH MATERIAL
U	EXISTING PAVEMENT
V1	INCIDENTAL MILLING
V2	1.5" MILLING
V3	2.5" MILLING
V4	2.5" TO 4.0" MILLING

NOTE: PAVEMENT EDGE SLOPES ARE 1:1 UNLESS SHOWN OTHERWISE

USE TYPICAL SECTION NO. 1 AS FOLLOWS

-L- STA. 11+00.00 TO STA. 18+94.3 +/-
INSET 1: STA. 11+00.00 TO STA. 11+50.00
INSET 2: STA. 11+50.00 TO STA. 17+30.00
INSET 3: STA. 17+30.00 TO STA. 17+84.54

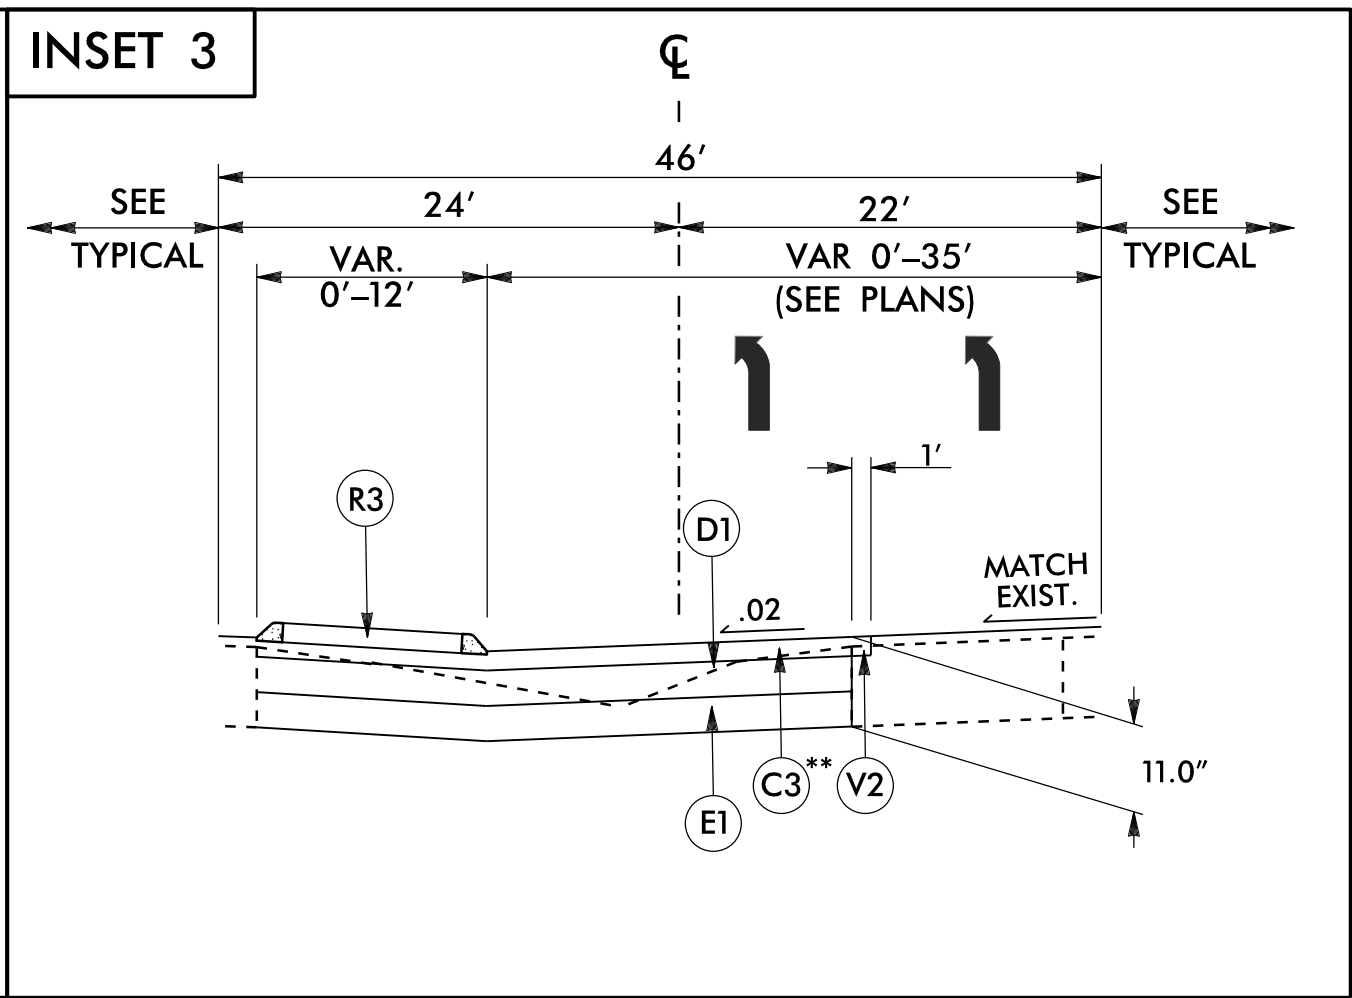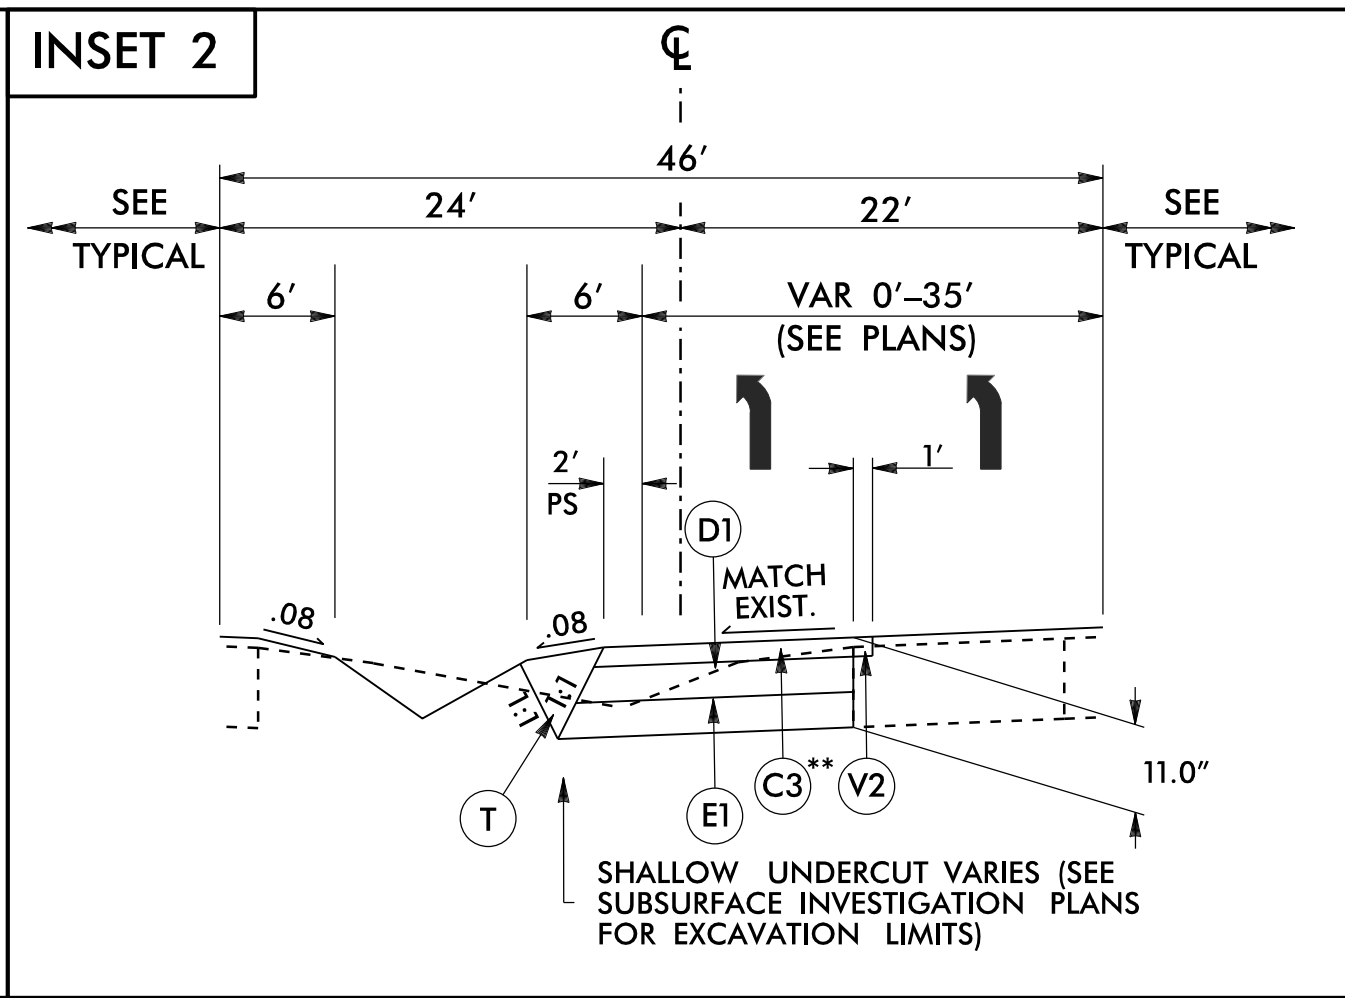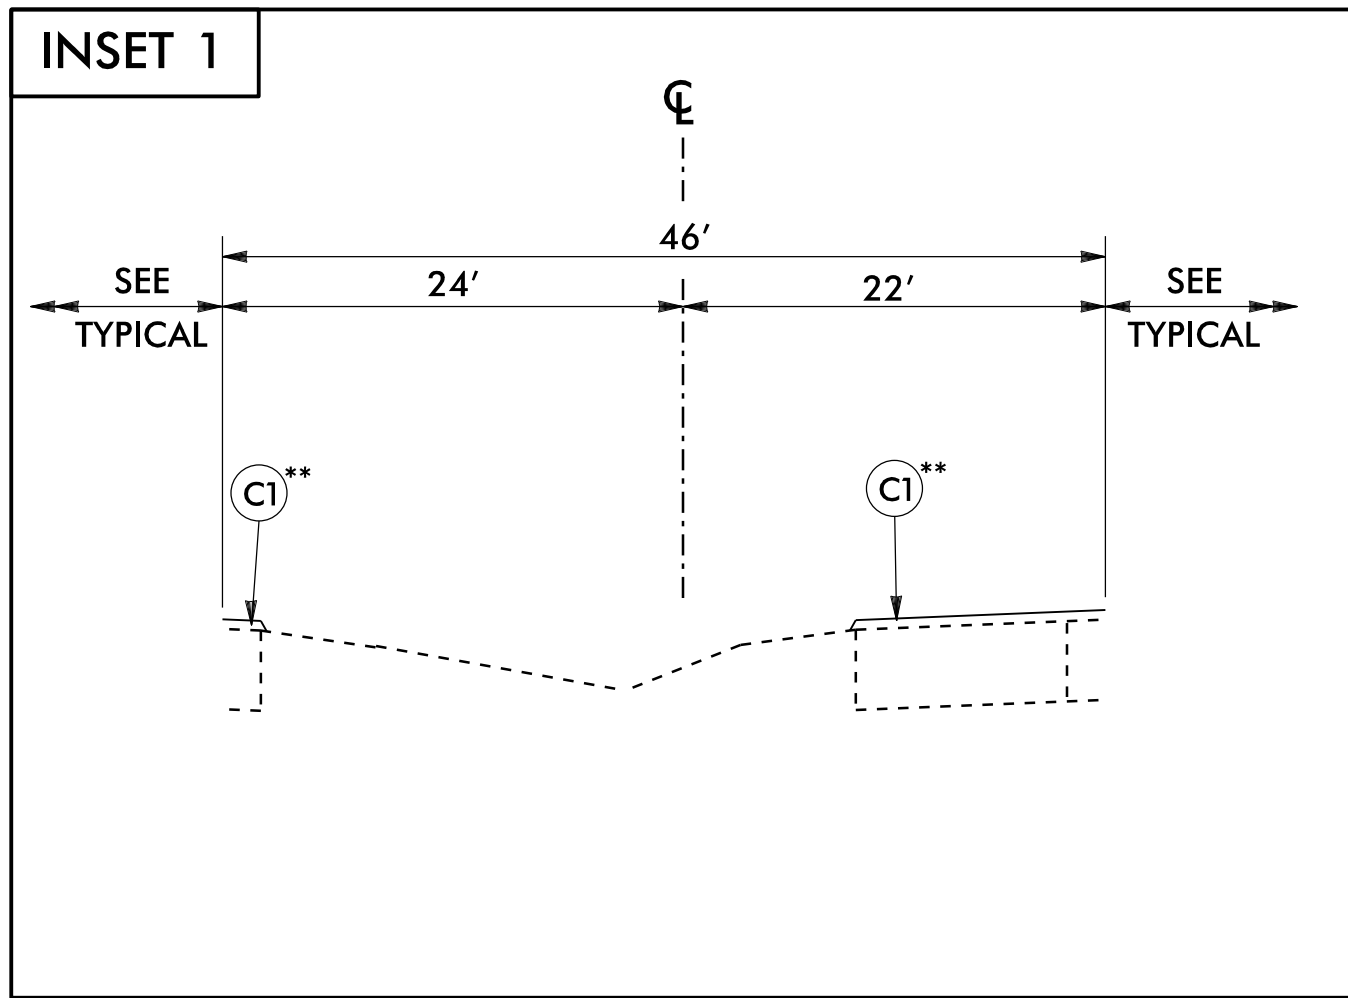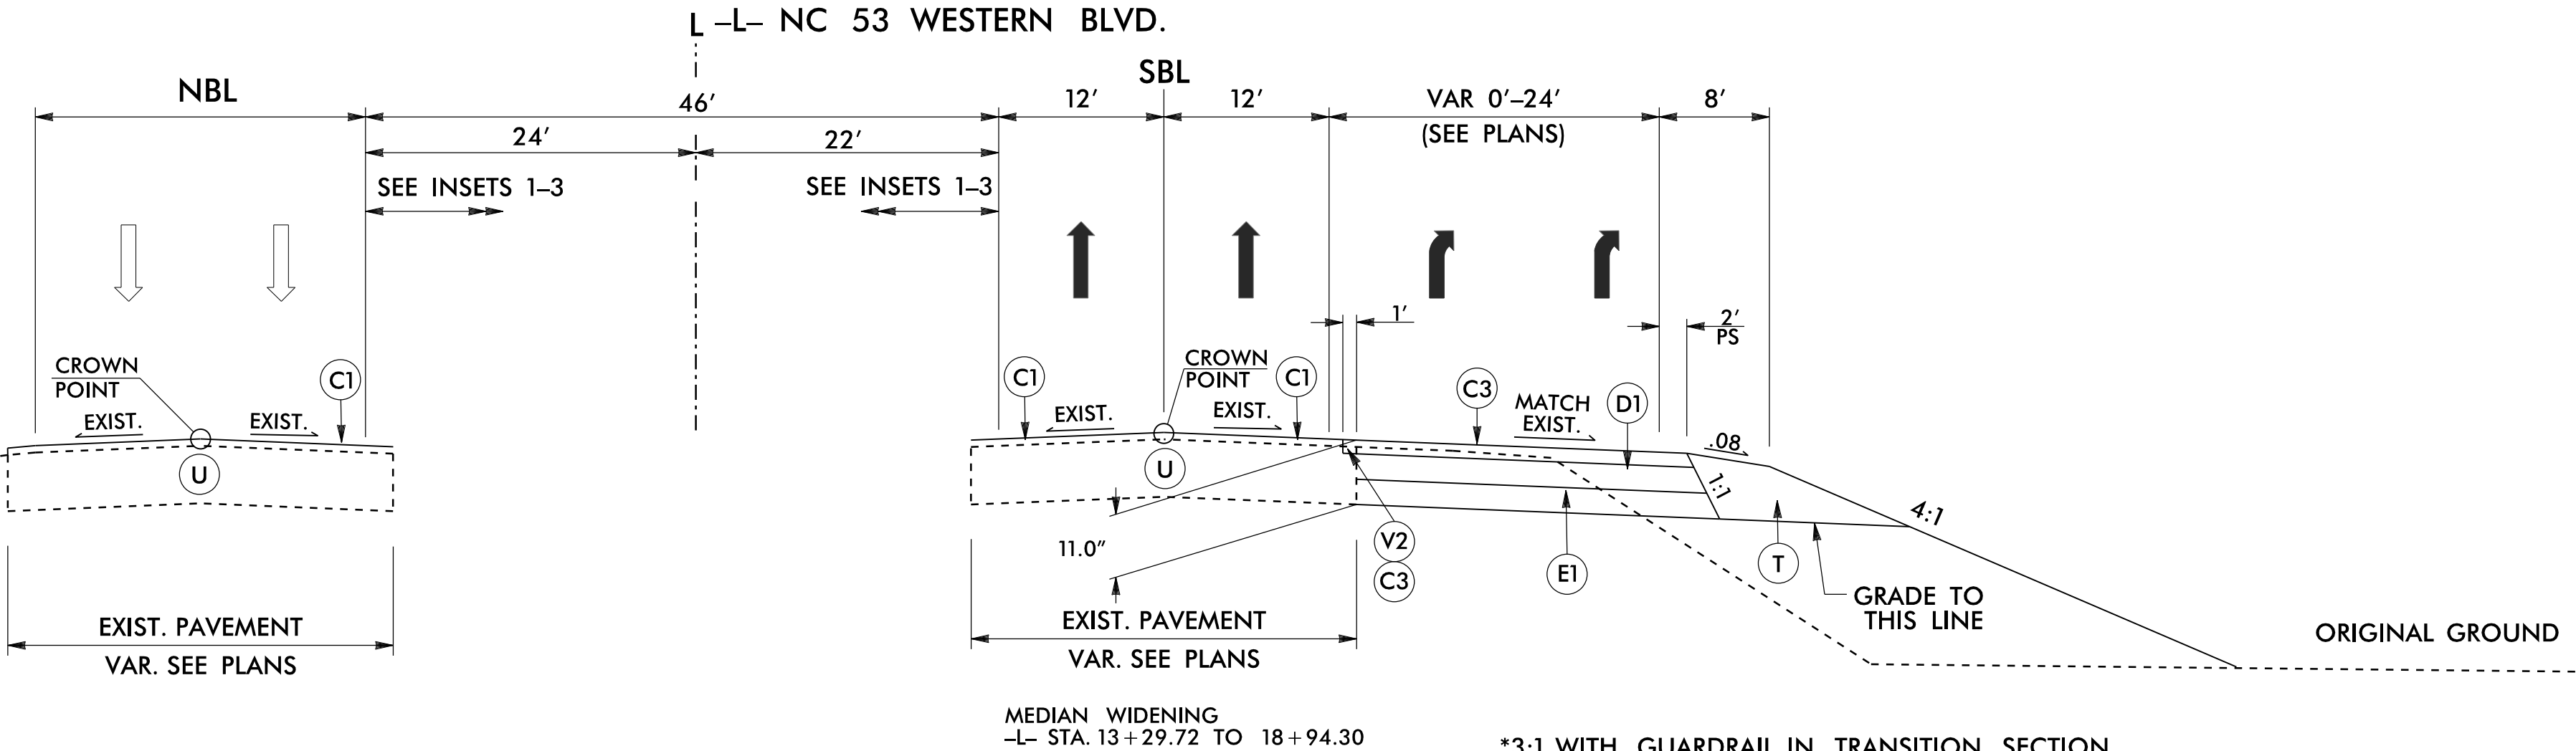

PROJECT REFERENCE NO. <i>U-5789</i>		SHEET NO. <i>2A-2</i>
ROADWAY DESIGN ENGINEER GREGORY P. DAVENPORT 07/07/2025	PAVEMENT DESIGN ENGINEER SHIHONG ZHANG 07/07/2025	
DOCUMENT NOT CONSIDERED FINAL UNLESS ALL SIGNATURES COMPLETED		
 DAVENPORT 119 BROOKSTOWN AVE, SUITE PH-1 WINSTON-SALEM, NC 27101 336-744-1536 www.davenportworld.com NCBELS FIRM LICENSE NO. C-2522		