



PROJECT REFERENCE NO.	SHEET NO.
U-5789	2C-1


*NOTE: SEE STD. DWG. 846.01
FOR GENERAL NOTES

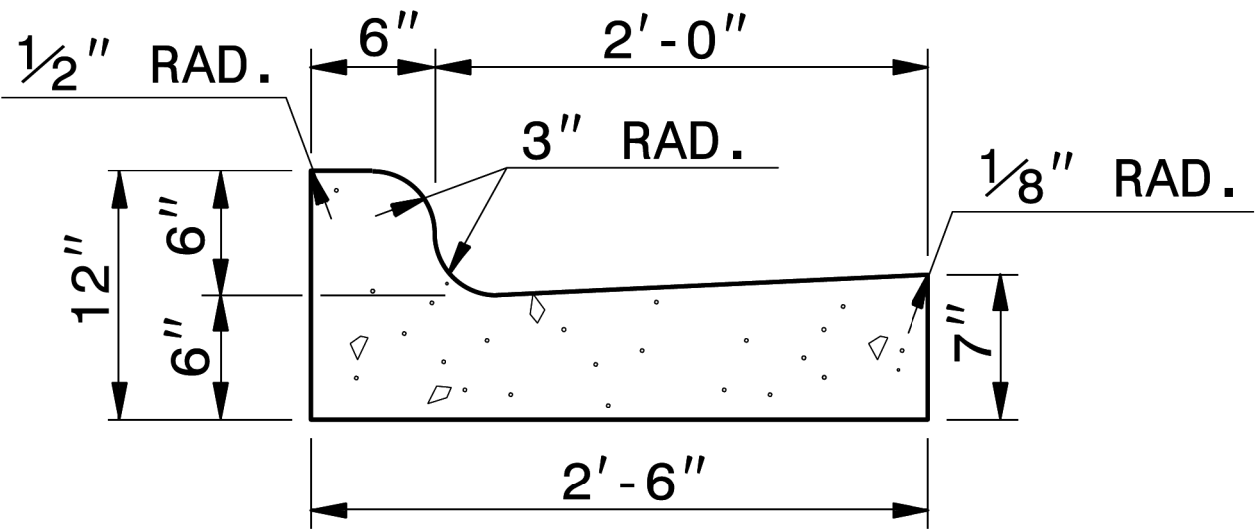

2'-6" CURB AND GUTTER

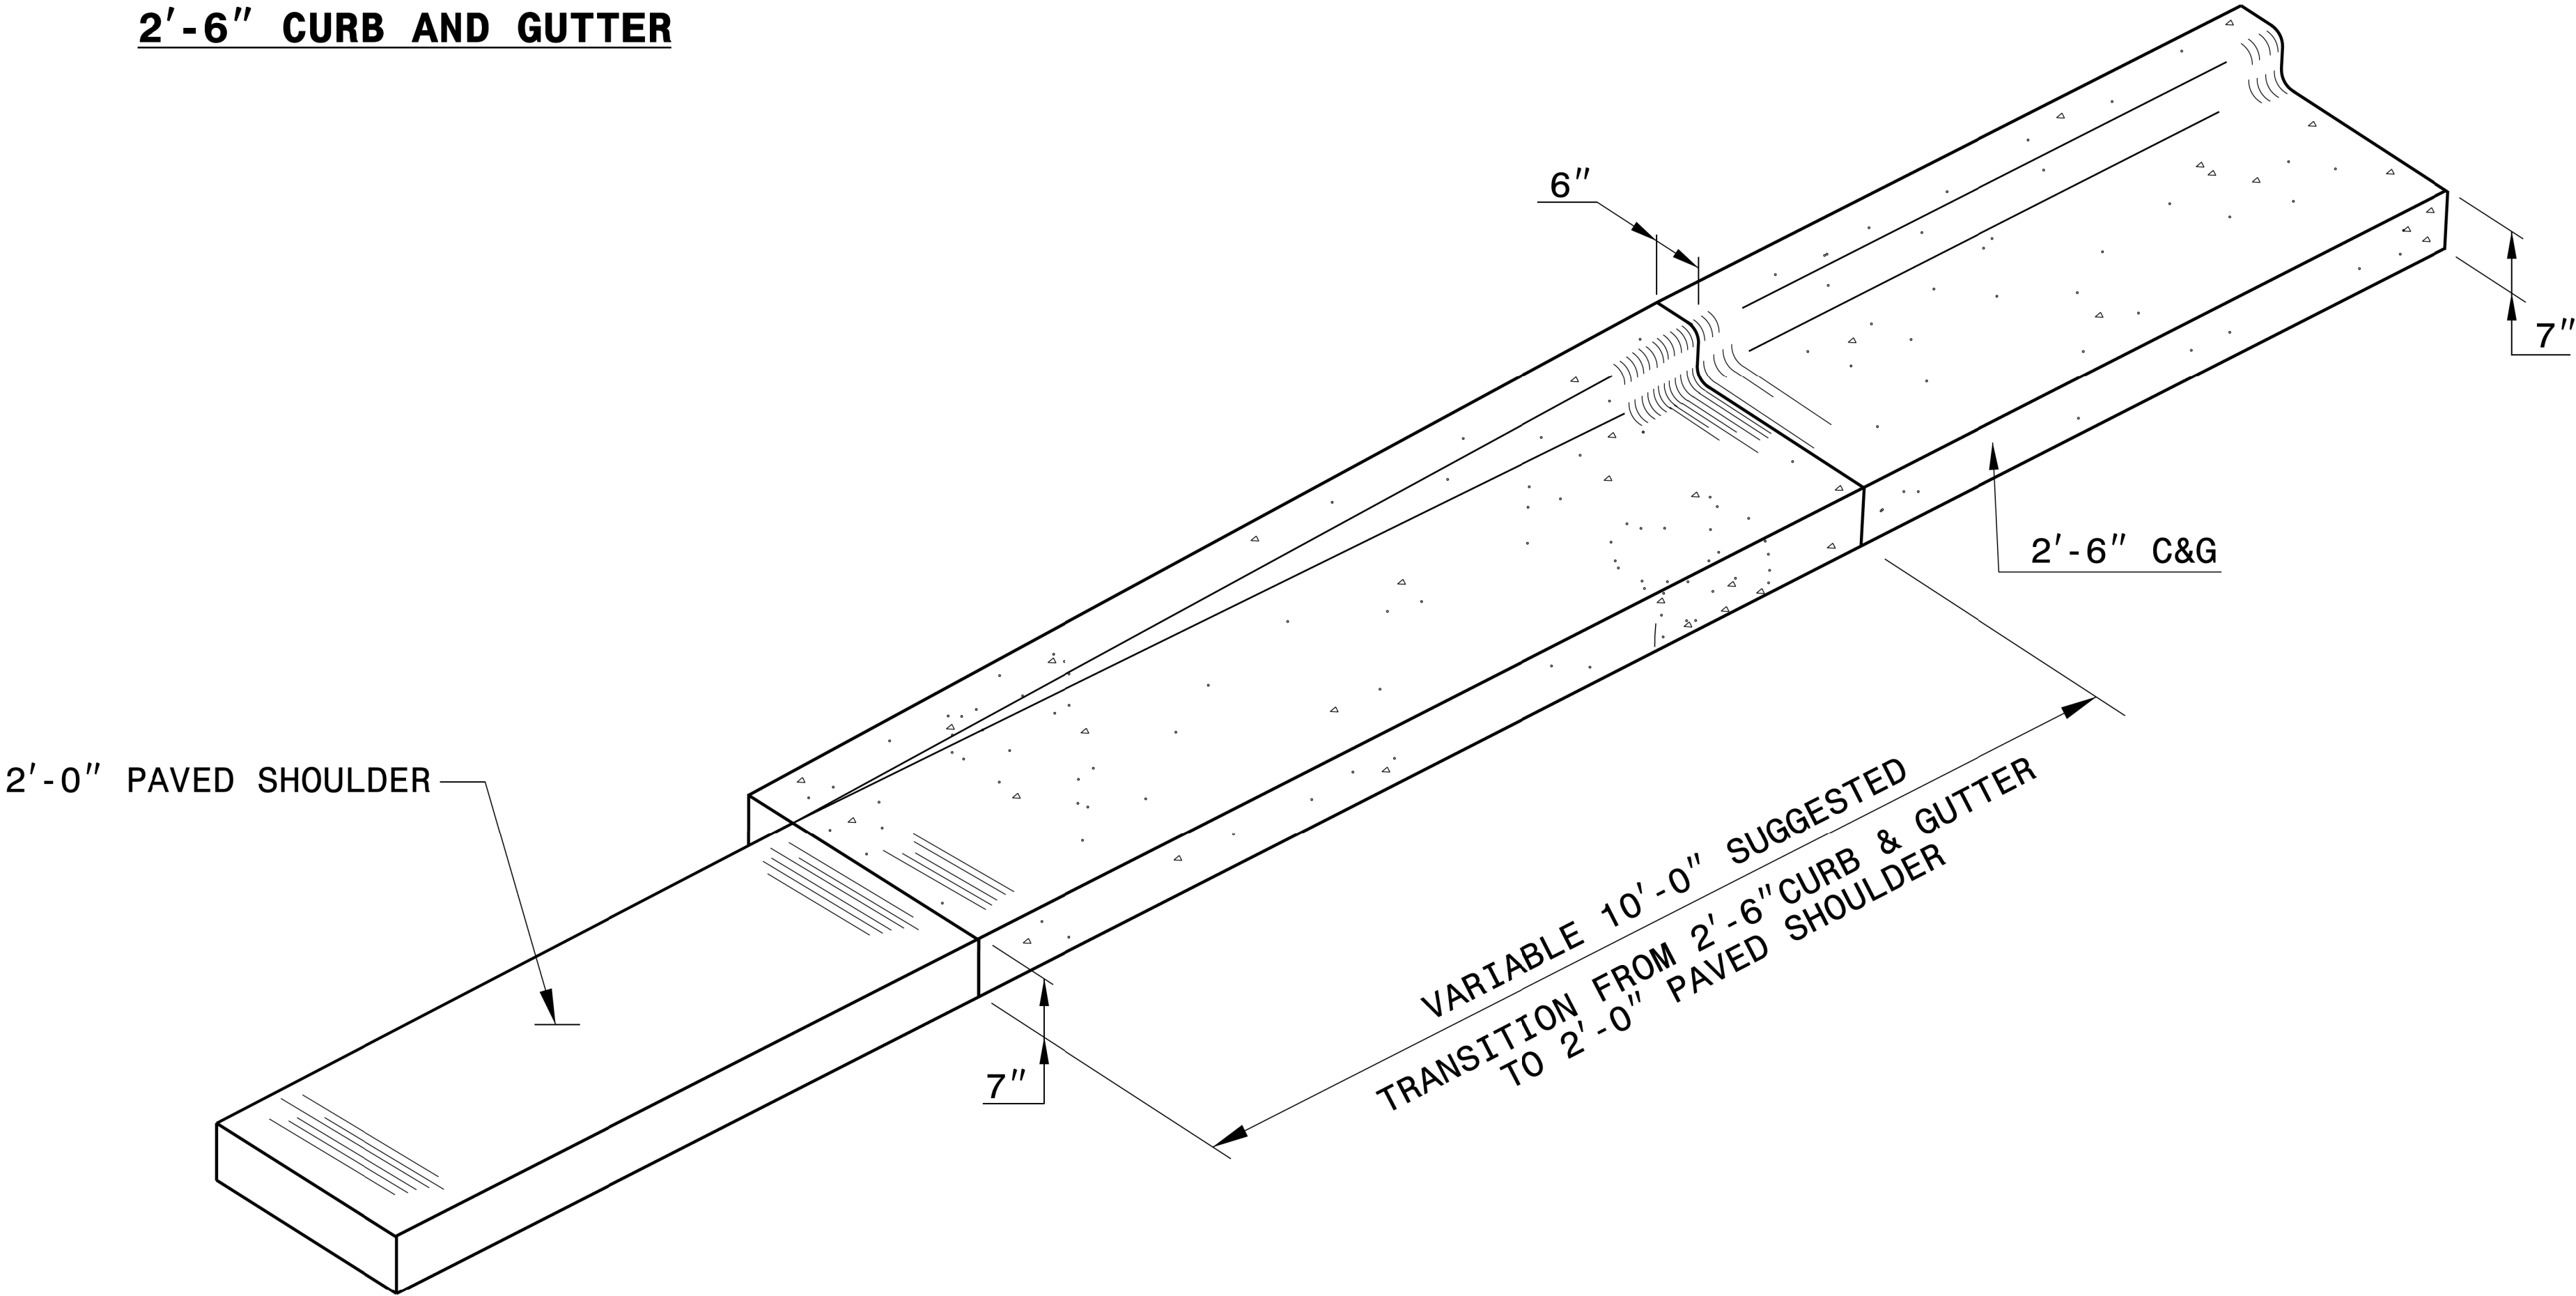

ISOMETRIC VIEW OF TRANSITION

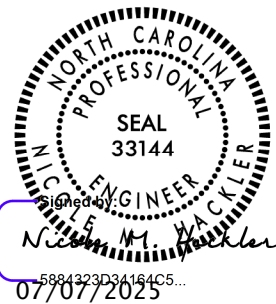

DOCUMENT NOT CONSIDERED FINAL
UNLESS ALL SIGNATURES COMPLETED

CONTRACT STANDARDS AND DEVELOPMENT UNIT	
Office 919-707-6950	FAX 919-250-4119
DETAIL OF 10' TRANSITION FROM 2'-6" CURB & GUTTER TO 2'-0" PAVED SHOULDER	
ORIGINAL BY: _____	DATE: _____
MODIFIED BY: rnbritt	DATE: 04-13-2016
CHECKED BY: _____	DATE: _____
FILE SPEC.: details/rnbritt/english/misc/c&g transition sections.dgn	

REVISIONS

7/7/2025
2:30 PM
Z:\2025\230907_NCDOT_U5789_NC53_Jack DESIGN\U5789_Roadway\Proj\U5789_ROY_PSH_2C1.dgn
DAVENPORT/roadways