


REVISIONS

7/7/2025
2:30PM
Z:\2025\230907_NCDOT_U5789_NC53_Jack DESIGN\U5789_Roadway\Proj\U5789_ROY_PSH_2C1.dgn
DAVID R. ROY

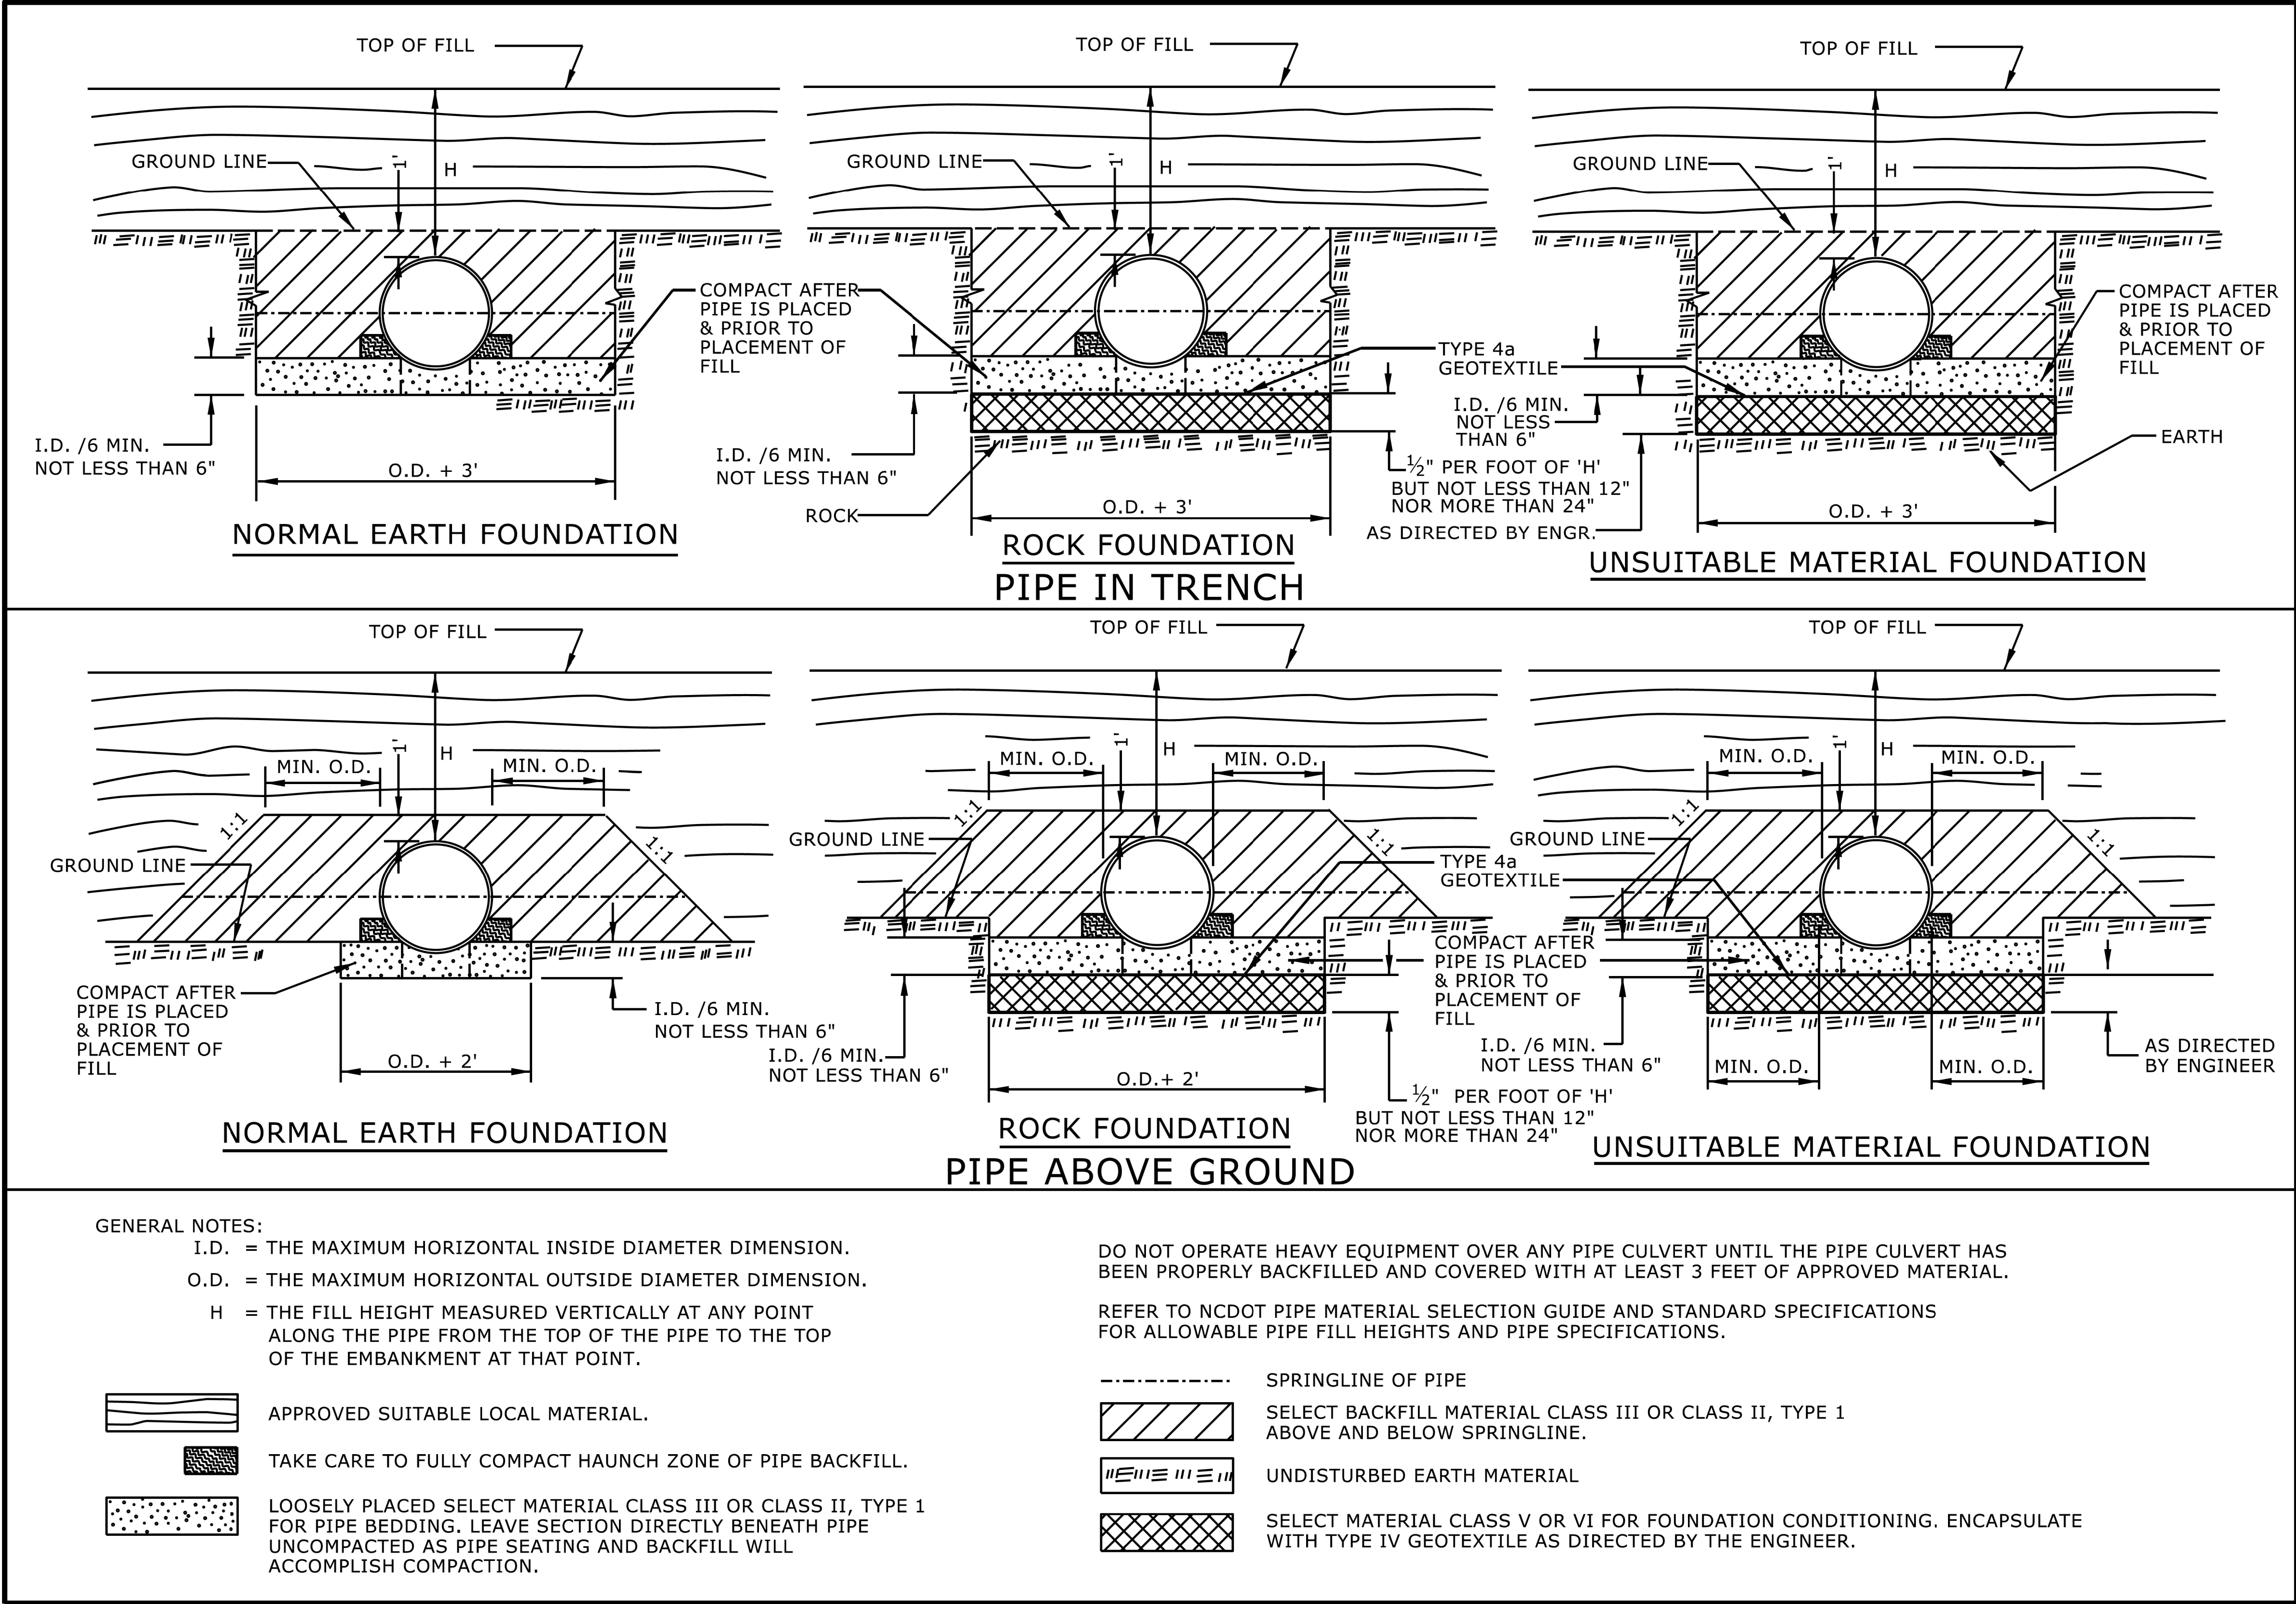

DOCUMENT NOT CONSIDERED FINAL
UNLESS ALL SIGNATURES COMPLETED

**CONTRACTS STANDARDS
AND DEVELOPMENT UNIT**

Office 919-707-6950 FAX 919-250-4119

SEE TITLE BLOCK

ORIGINAL BY: S.CALHOUN	DATE: 7-25-2024
MODIFIED BY:	DATE:
CHECKED BY:	DATE:
FILE SPEC:	