
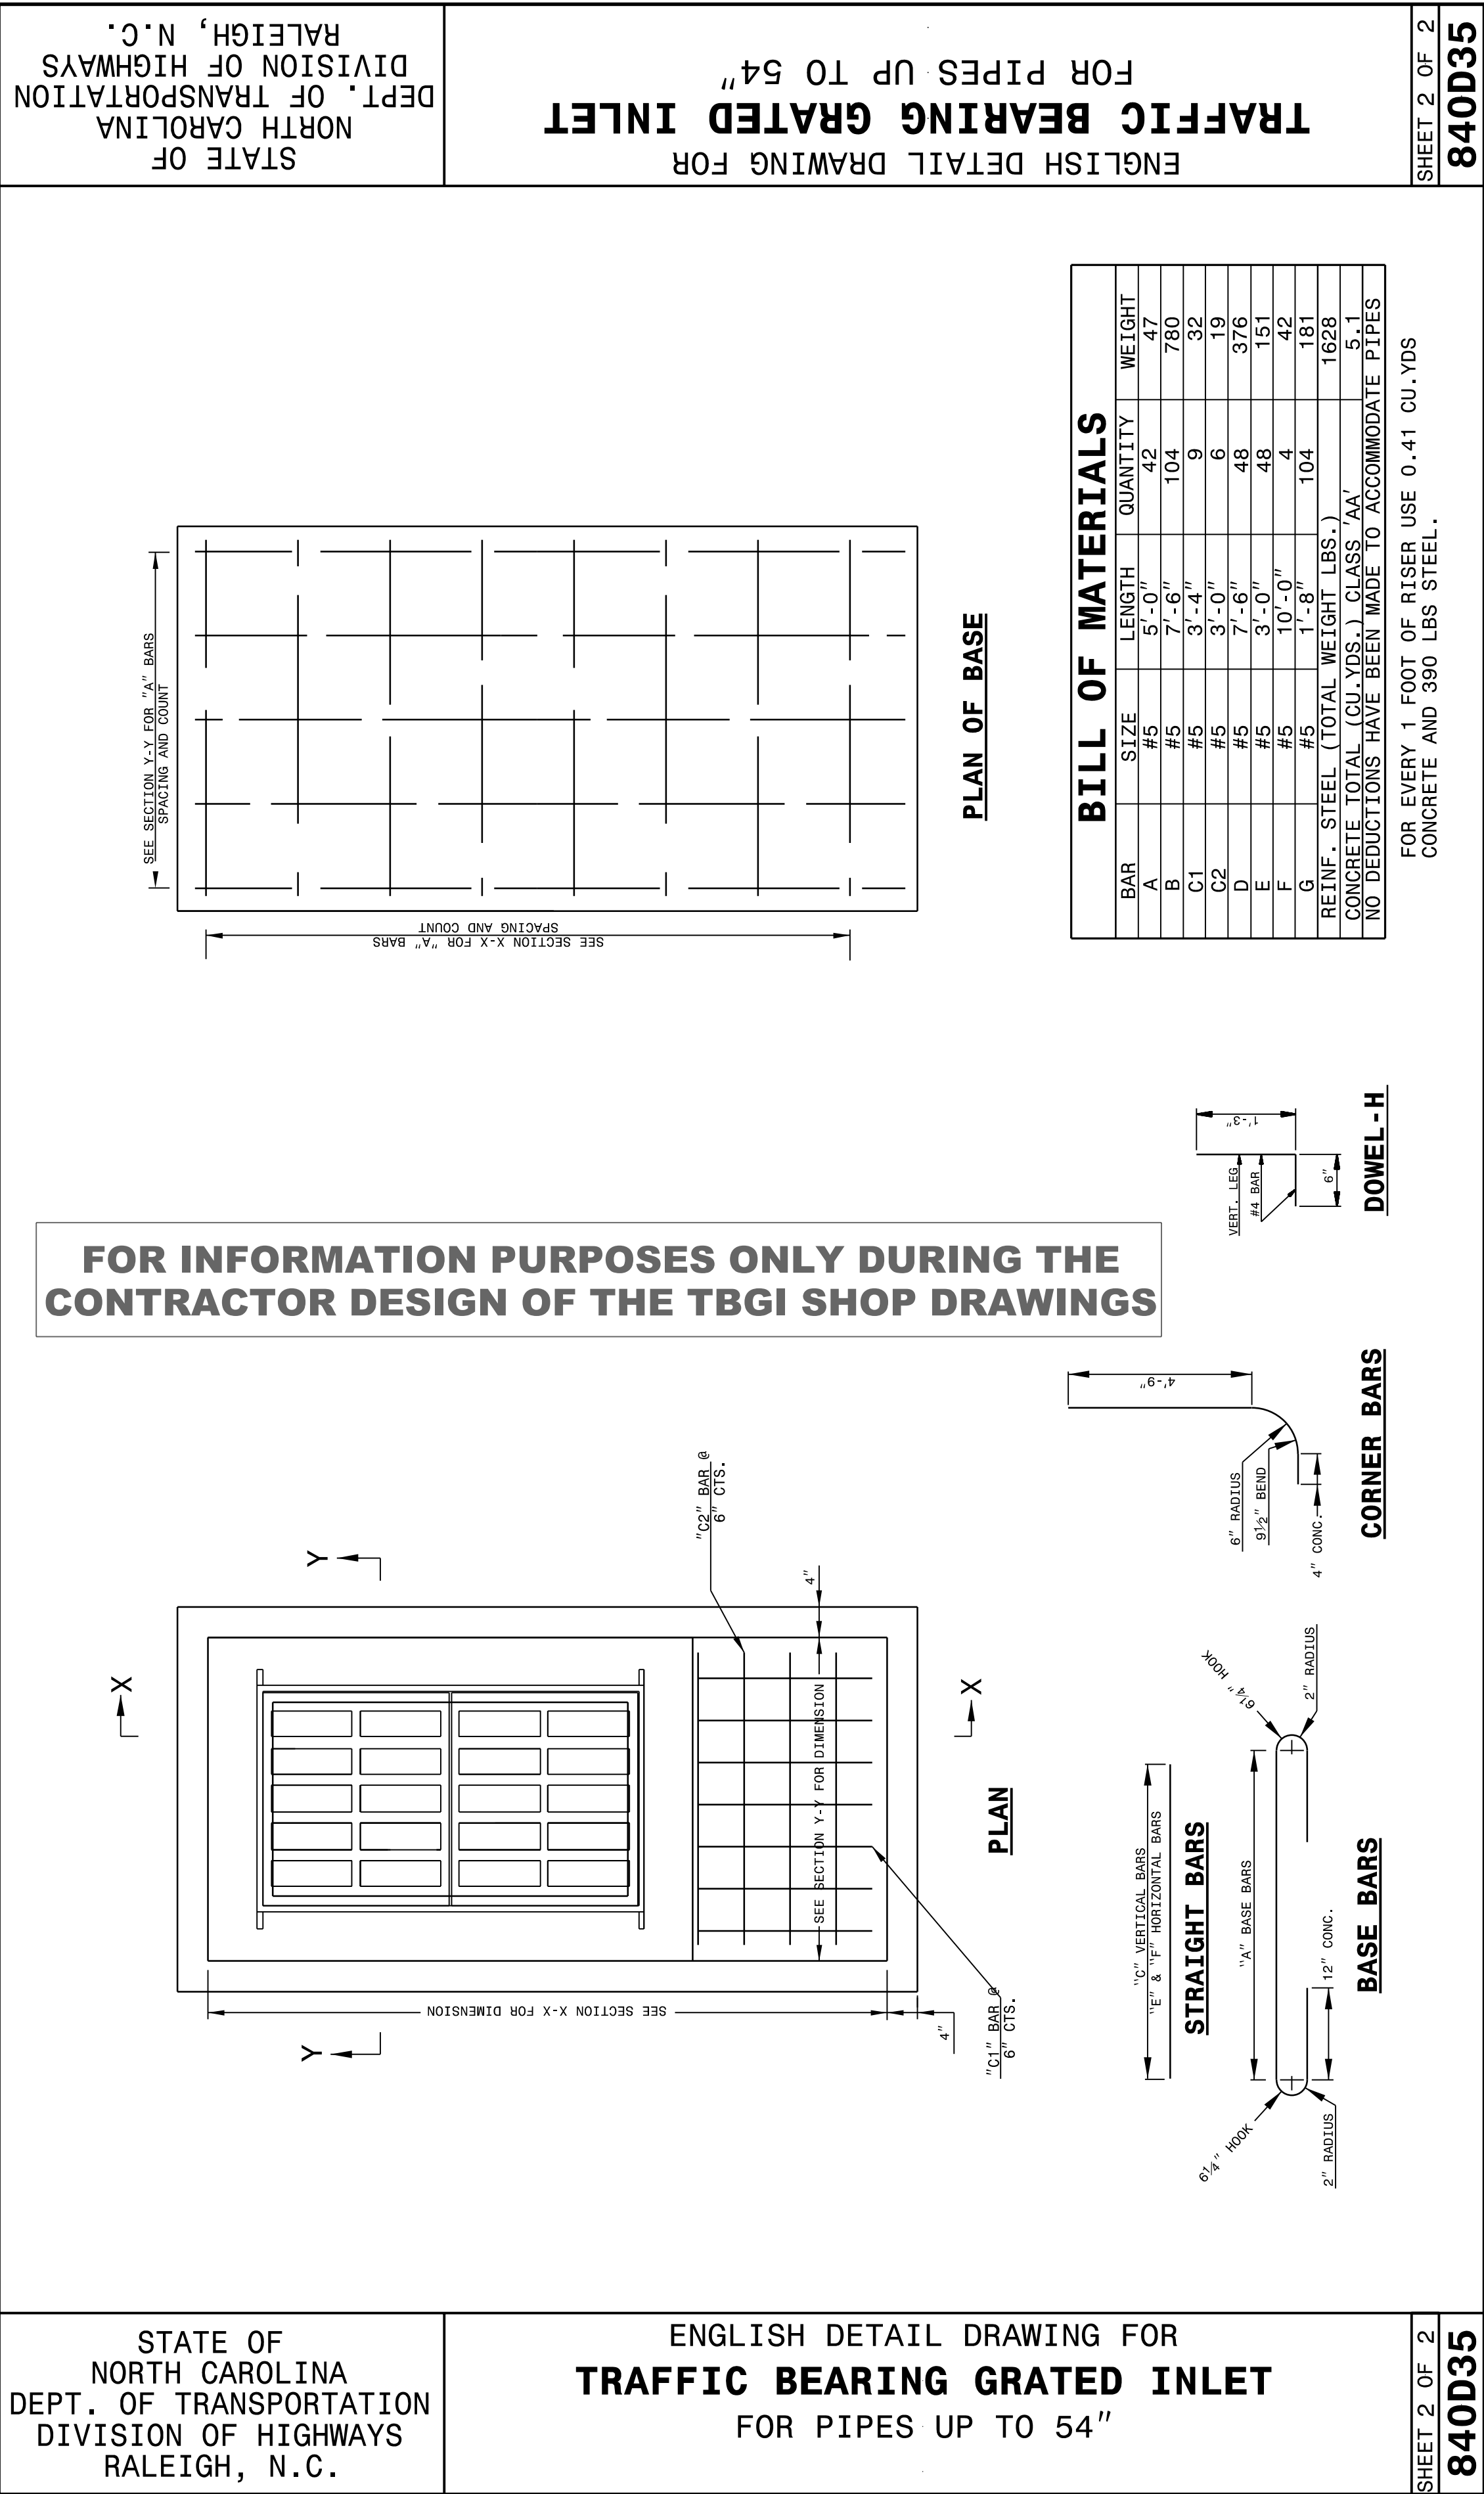


7/9/2025 3:09:07 PM \\NCDOT\US789\Roadway\Project\US789_RDY_PSH_2C1.dgn
C:\Users\jzamorales\Documents\Projects\US789\Roadway\Project\US789_RDY_PSH_2C1.dgn

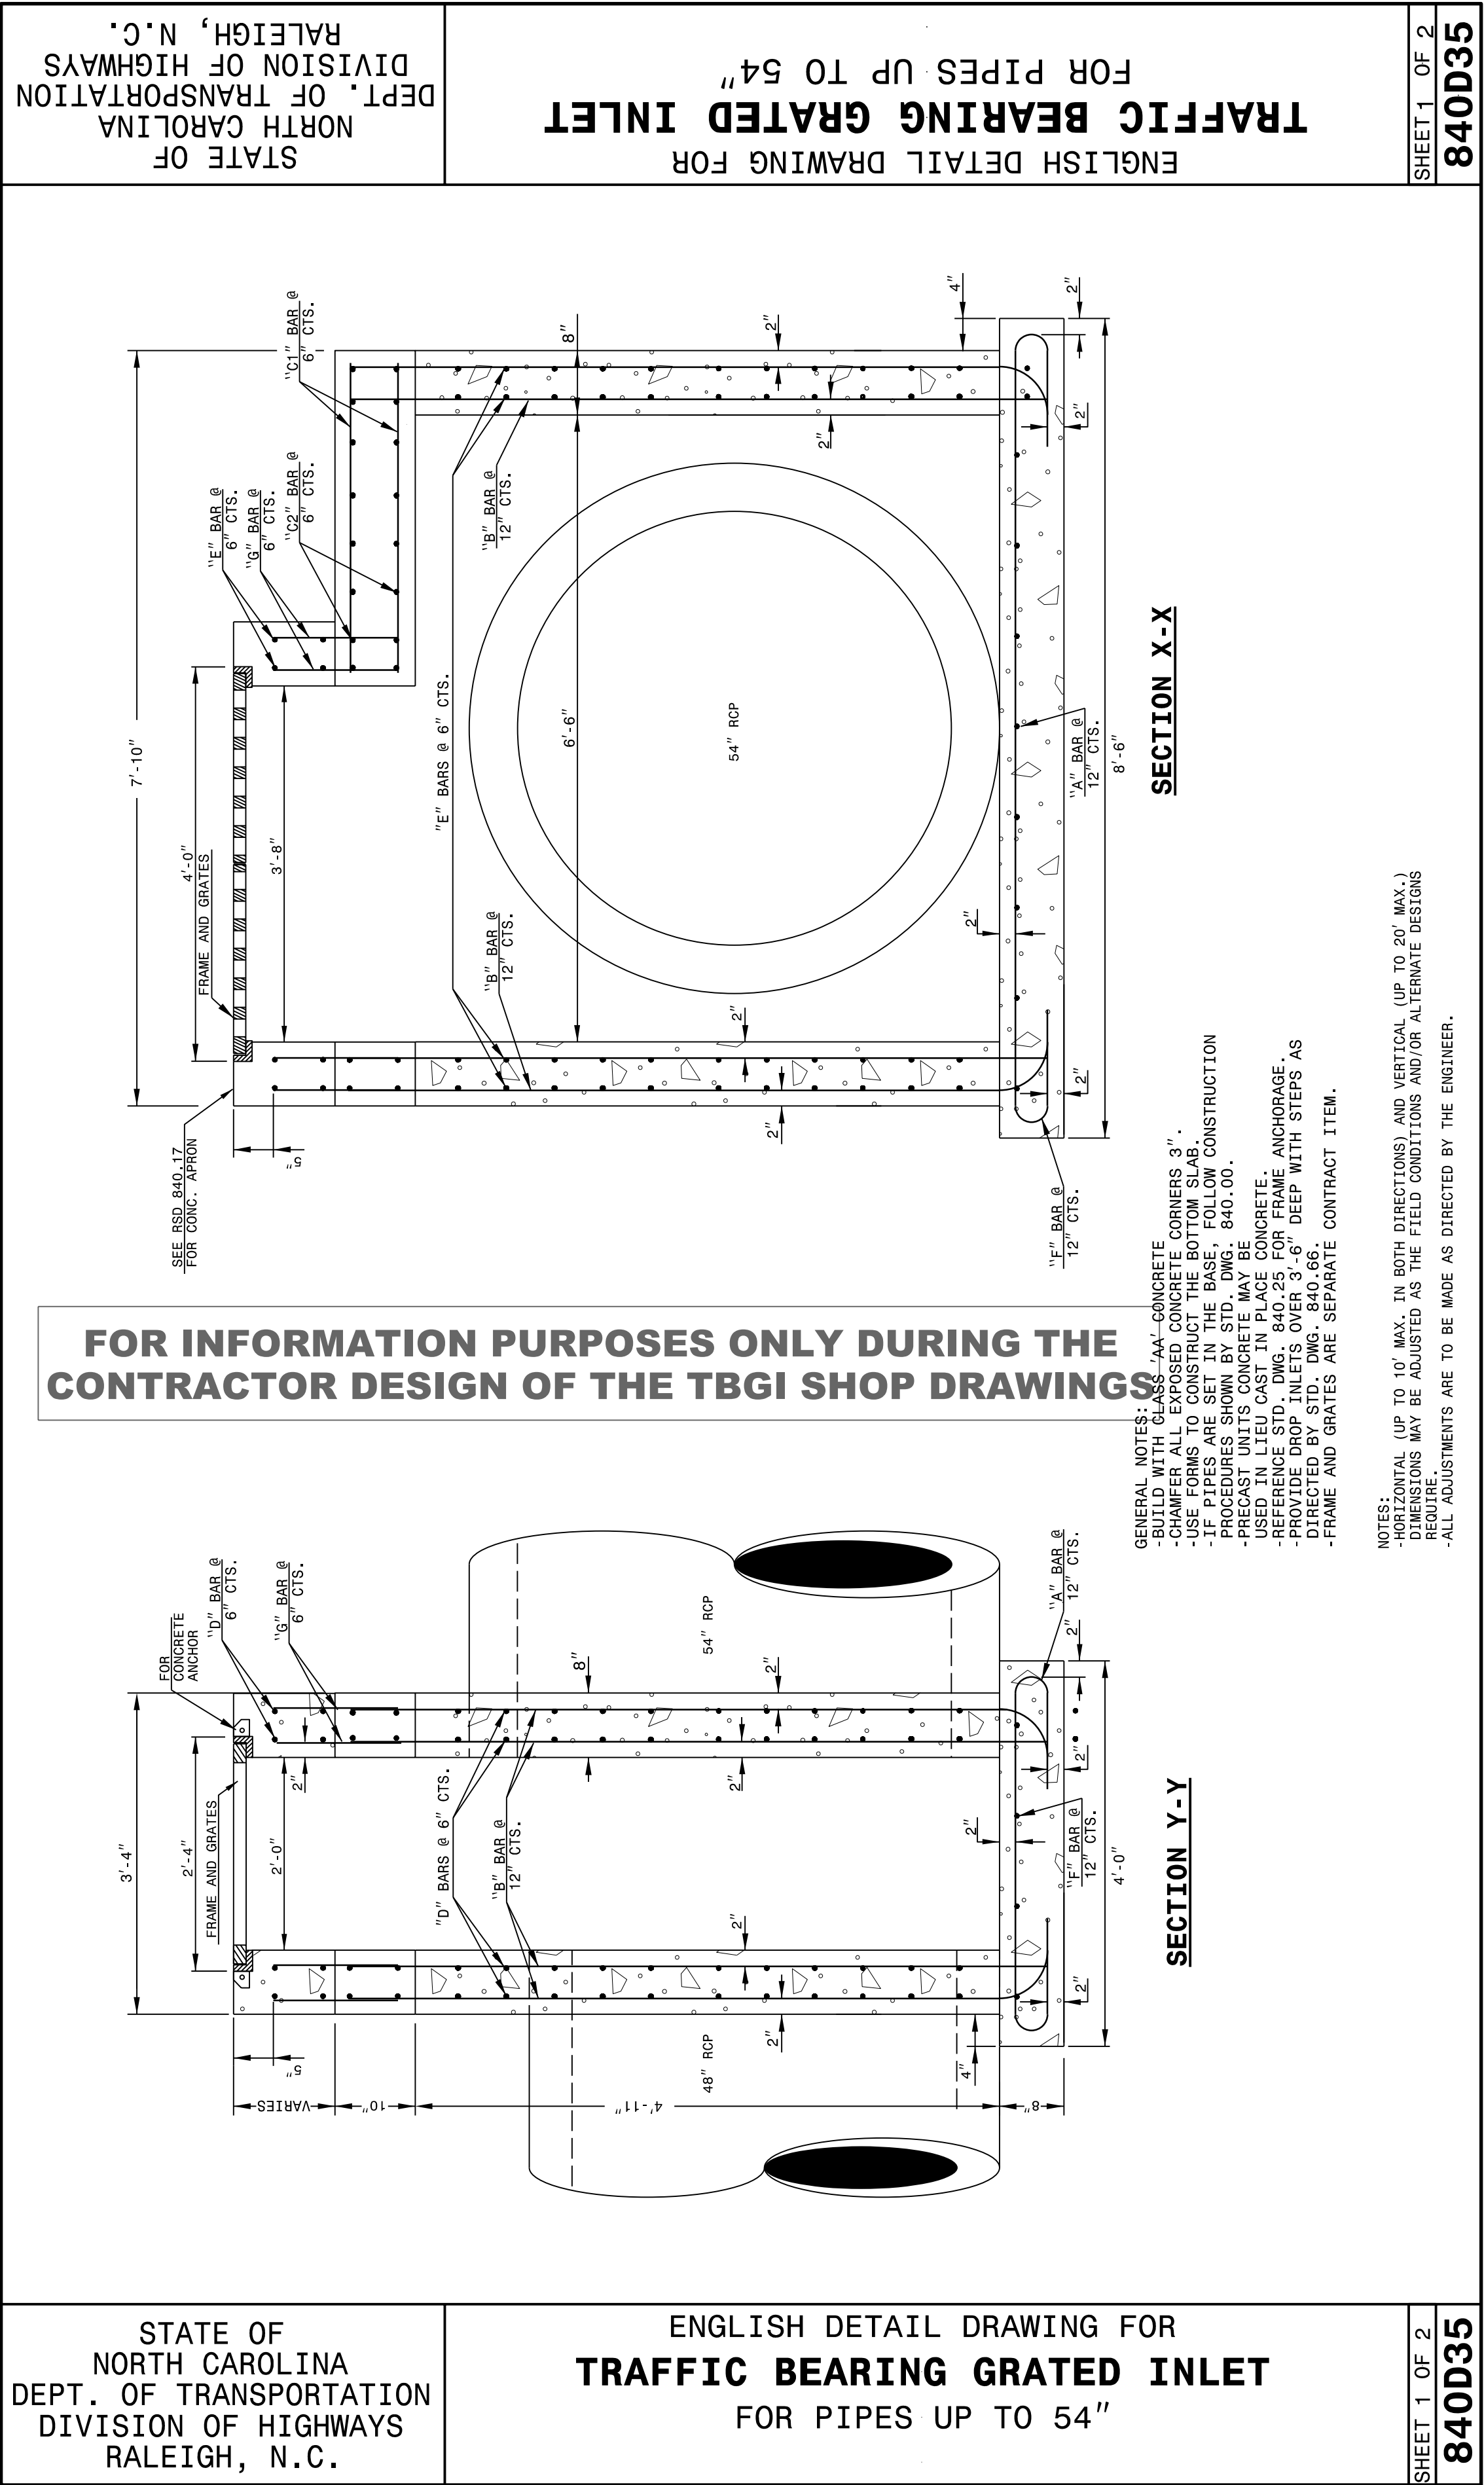

PROJECT REFERENCE NO.
U-5789

SHEET NO.
2C-8

THE TYPICAL DETAILS ON THIS SHEET APPLY TO PIPES 54" AND UNDER AND ARE TO BE USED AS DESIGN GUIDANCE ONLY.

THE CONTRACTOR SHALL PROVIDE ALL NECESSARY SHOP DRAWINGS FOR THE TBGI SEALED BY A NC LICENCED STRUCTURAL ENGINEER TO NCDOT AND CITY OF JACKSONVILLE FOR REVIEW AND APPROVAL PRIOR TO CONSTRUCTION.

DOCUMENT NOT CONSIDERED FINAL
UNLESS ALL SIGNATURES COMPLETED

CONTRACT STANDARDS
AND DEVELOPMENT UNIT
Office 919-707-6950 FAX 919-250-4119

SEE PLATE FOR TITLE

ORIGINAL BY: K. KEMPF DATE: 03-03-2015
MODIFIED BY: DATE:
CHECKED BY: DATE:
FILE SPEC.: jhowerton/840d35 TBGI Up to 54in.dgn

Seal of the State of North Carolina Professional Engineer Seal 052554
J. HOWERTON
07/09/2025