



8/17/19

7/17/2025 3:09:07 NCDDT_U5789_NC53_Jack DESIGN U5789_Roadway ProJ_U5789_ROY_PSH_05.dgn

REVISIONS




MATCHLINE SEE SHEET 4 -L- STA. 23 + 00.00

MATCHLINE SEE SHEET 6 -L- STA. 37 + 00.00

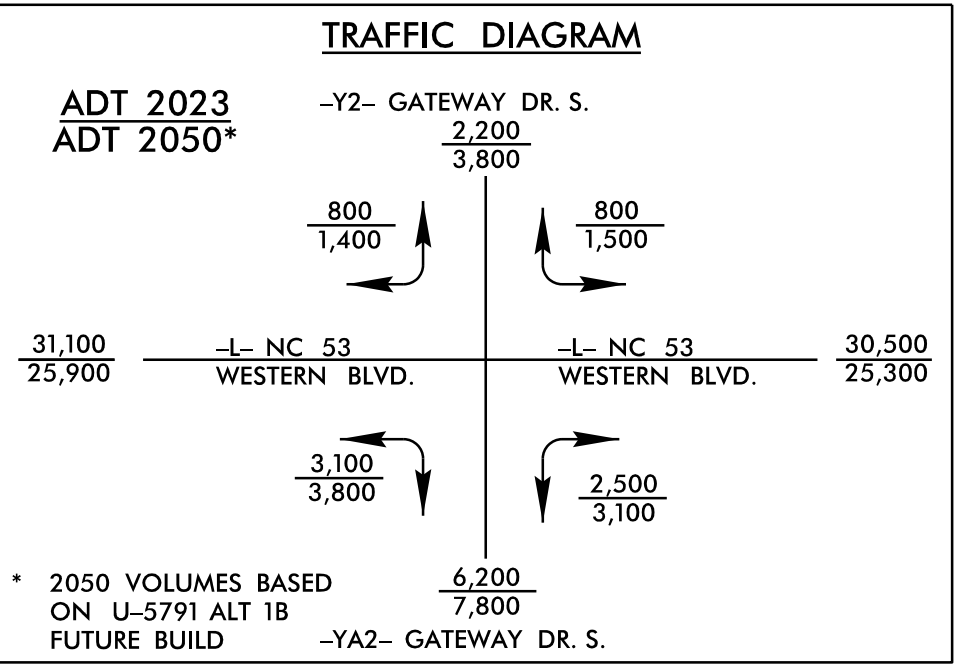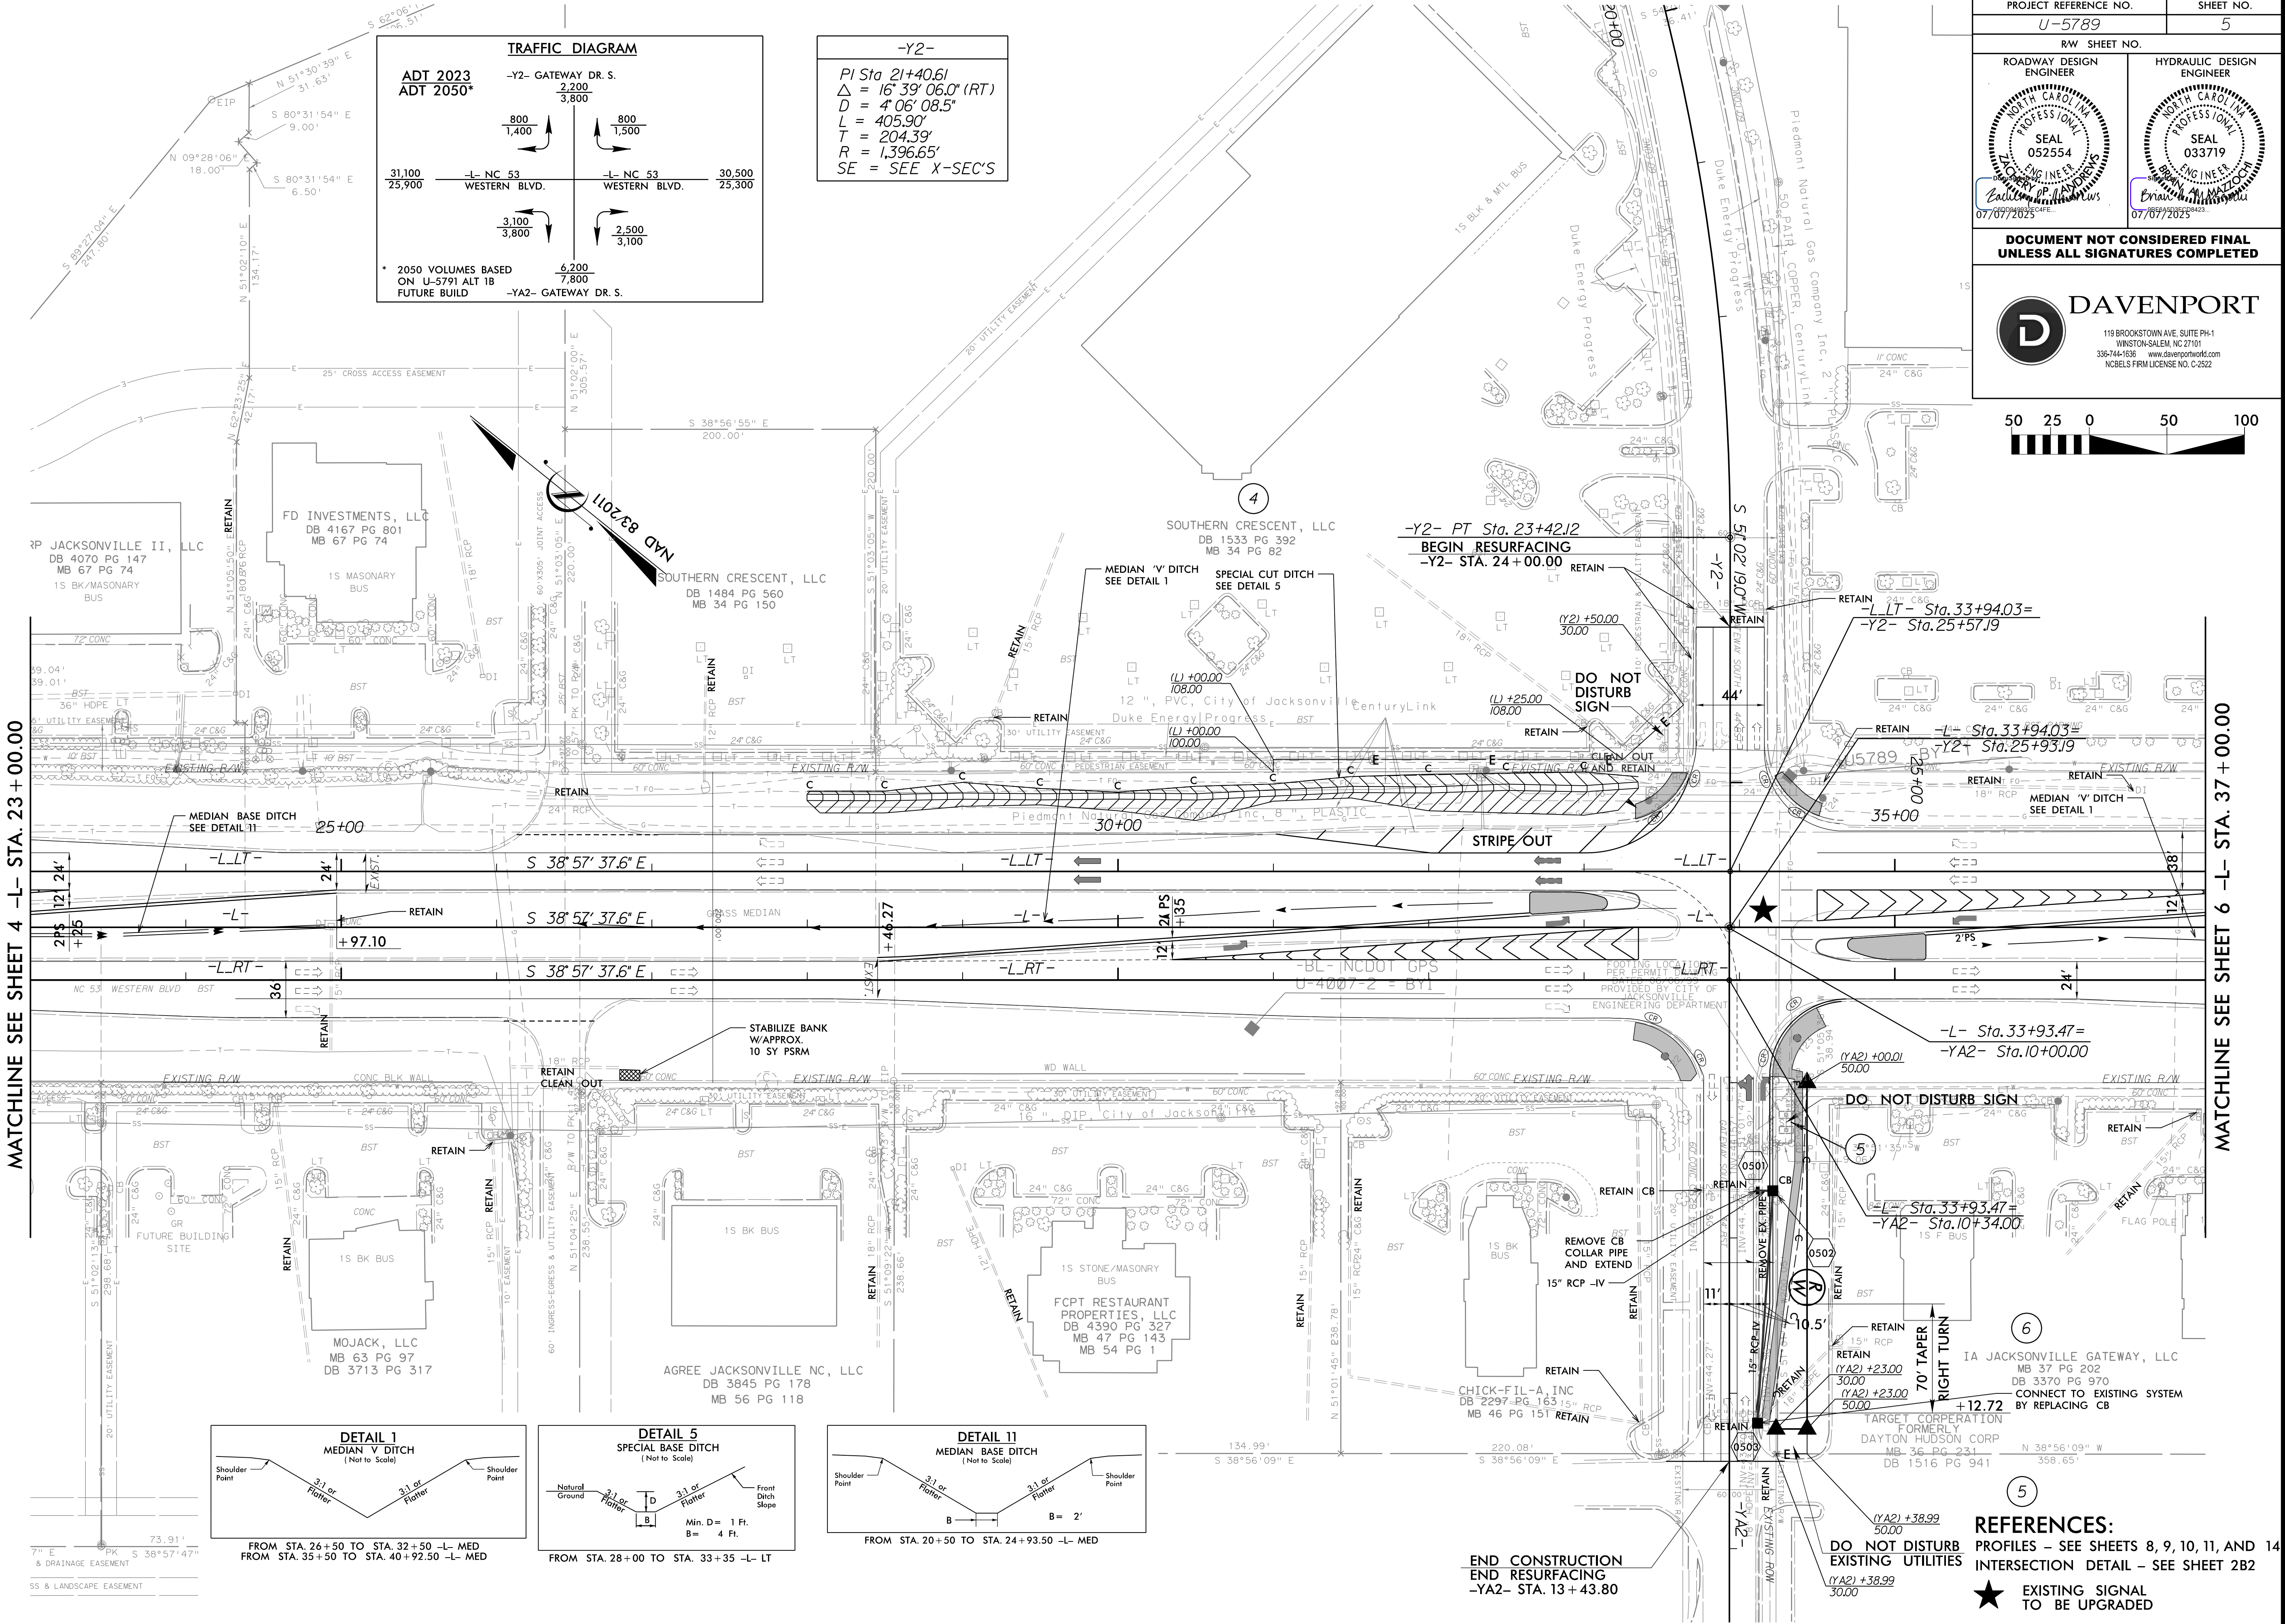

-Y2-

PI Sta 21+40.61
 $\Delta = 16^{\circ} 39' 06.0''$ (RT)
 $D = 406' 08.5''$
 $L = 405.90'$
 $T = 204.39'$
 $R = 1,396.65'$
SE = SEE X-SEC'S

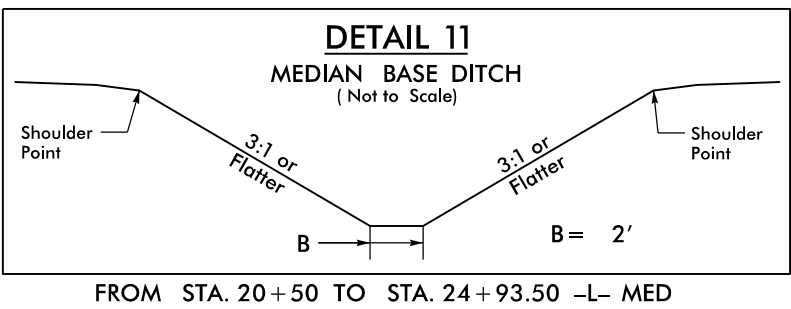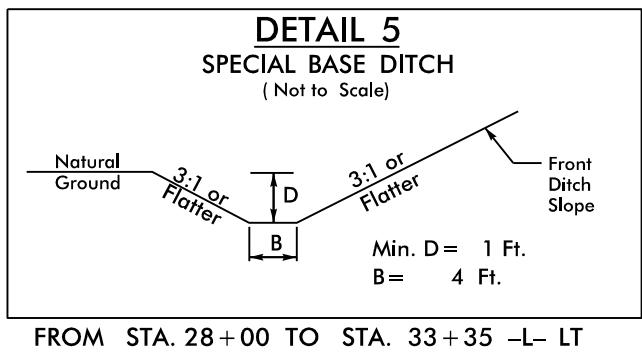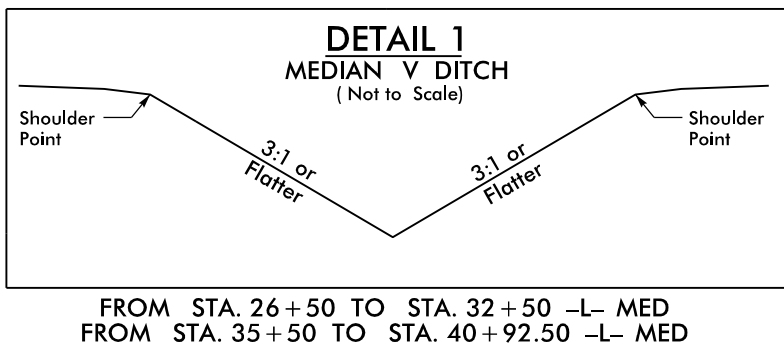

REFERENCES:

PROFILES - SEE SHEETS 8, 9, 10, 11, AND 14

INTERSECTION DETAIL - SEE SHEET 282

EXISTING SIGNAL TO BE UPGRADED

PROJECT REFERENCE NO. **U-5789** SHEET NO. **5**

RW SHEET NO.

ROADWAY DESIGN ENGINEER
NORTH CAROLINA PROFESSIONAL SEAL 052554
Caitlin P. Meadows
07/07/2025

HYDRAULIC DESIGN ENGINEER
NORTH CAROLINA PROFESSIONAL SEAL 033719
Brian A. MacEachron
07/07/2025

**DOCUMENT NOT CONSIDERED FINAL
UNLESS ALL SIGNATURES COMPLETED**

DAVENPORT
119 BROOKSTOWN AVE, SUITE PH-1
WINSTON-SALEM, NC 27101
336-744-1636 www.davenportworld.com
NCELS FIRM LICENSE NO. C-3322

50 25 0 50 100