
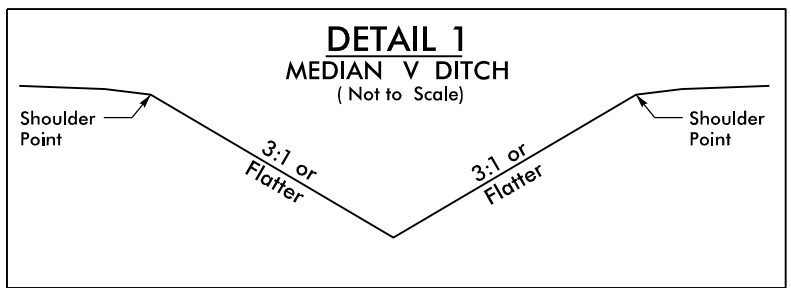
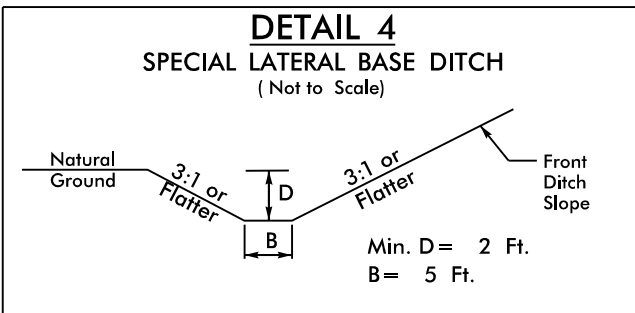


8/17/99

REVISIONS

7/17/2025 3:39:07 NC001 U5789, NC53 Jack DESIGN U5789, Roadway Pro, U5789, RDY_PSH_06.dgn
DAVENPORT DAVENPORT WORLD

MATCHLINE SEE SHEET 5 -L- STA. 37+00.00

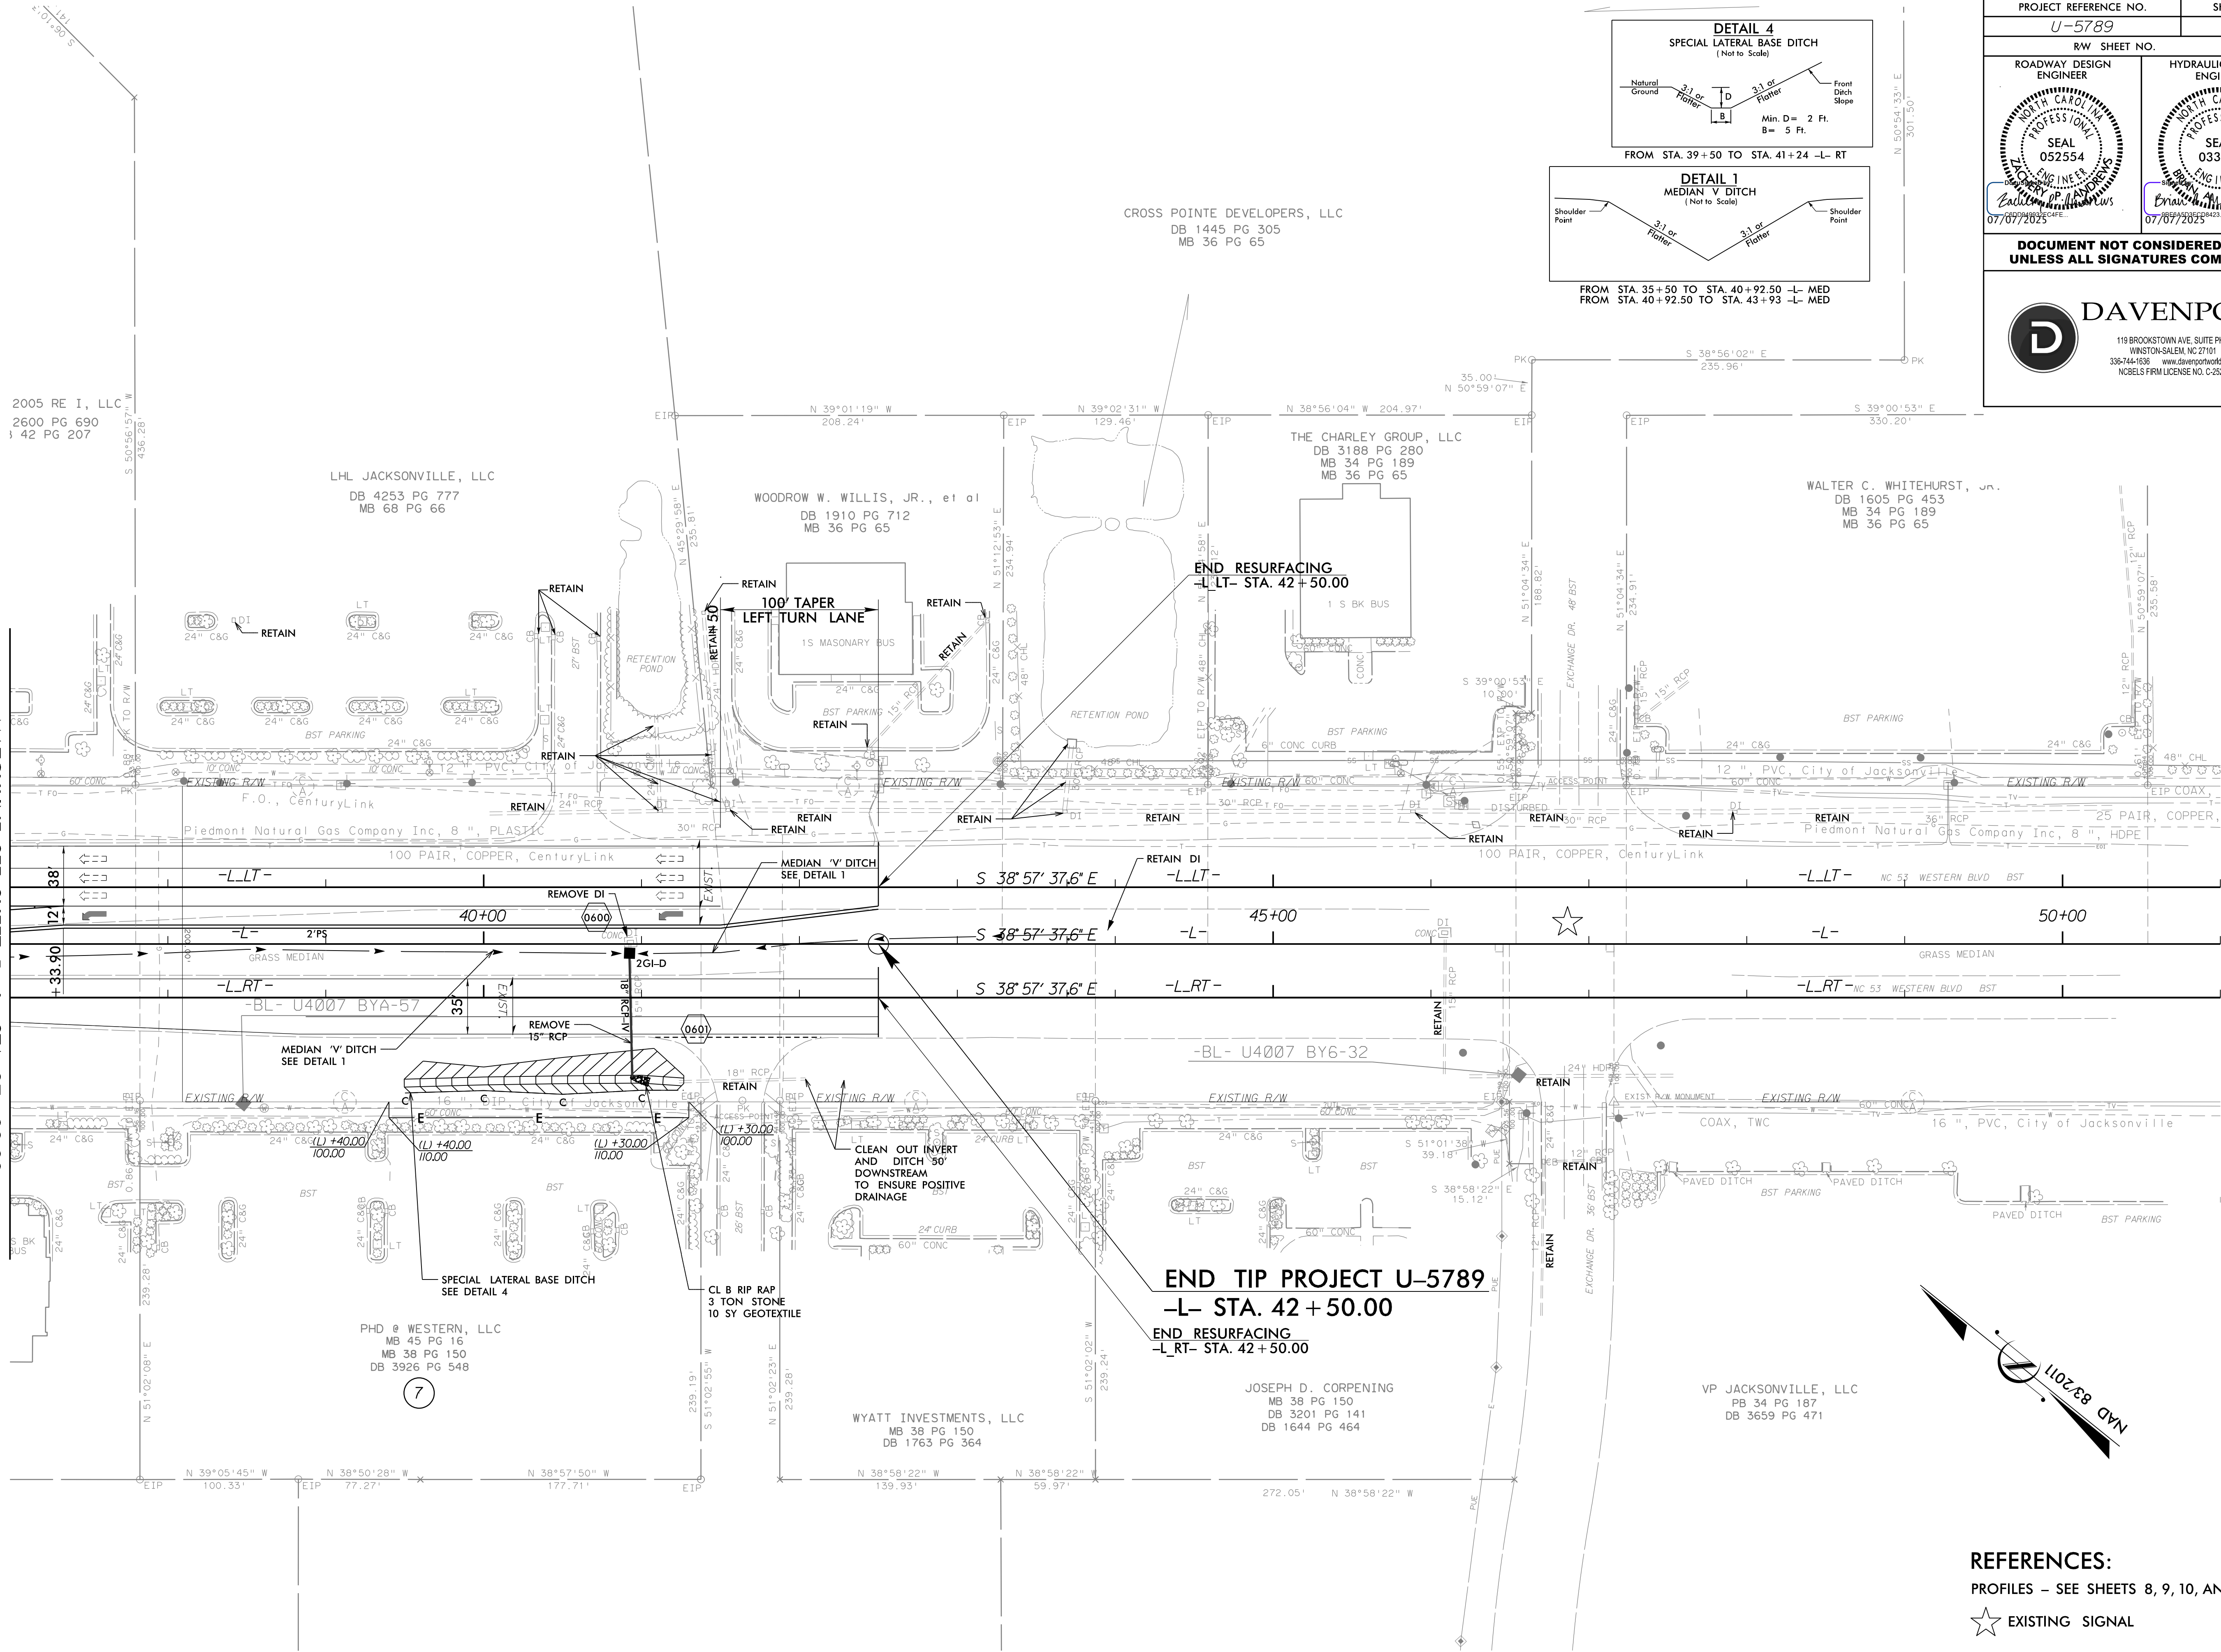

FROM STA. 39+50 TO STA. 41+24 -L- RT
FROM STA. 35+50 TO STA. 40+92.50 -L- MED
FROM STA. 40+92.50 TO STA. 43+93 -L- MED

PROJECT REFERENCE NO.		SHEET NO.	
U-5789		6	
RW SHEET NO.			
ROADWAY DESIGN ENGINEER		HYDRAULIC DESIGN ENGINEER	
 07/07/2025		 07/07/2025	
DOCUMENT NOT CONSIDERED FINAL UNLESS ALL SIGNATURES COMPLETED			
 DAVENPORT 119 BROOKSTOWN AVE, SUITE PH-1 WINSTON-SALEM, NC 27101 336-744-1636 www.davenportworld.com NCBELS FIRM LICENSE NO. C-322			

REFERENCES:
PROFILES - SEE SHEETS 8, 9, 10, AND 12
★ EXISTING SIGNAL