
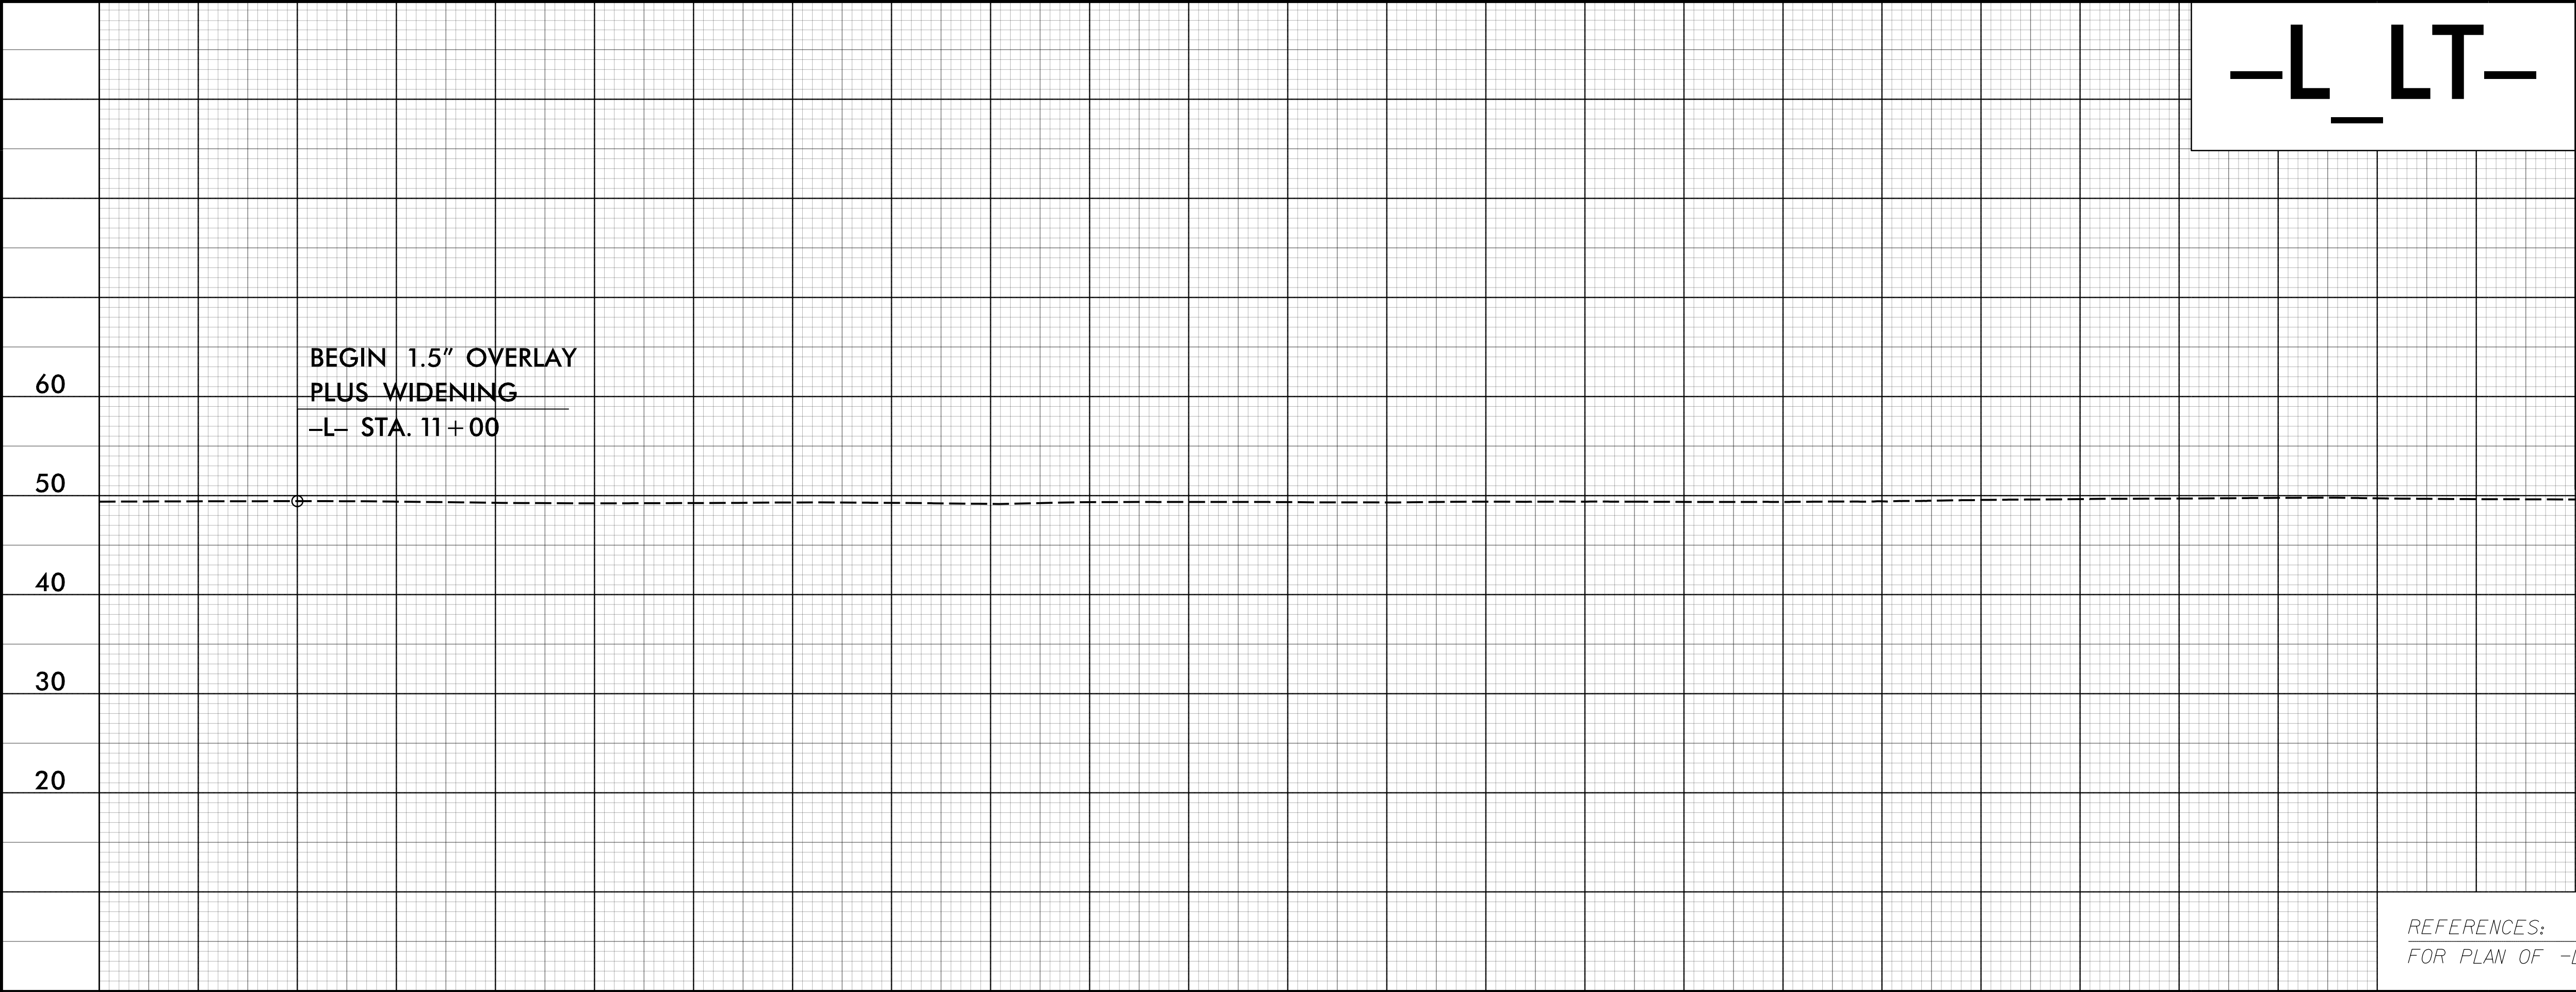



5/28/99

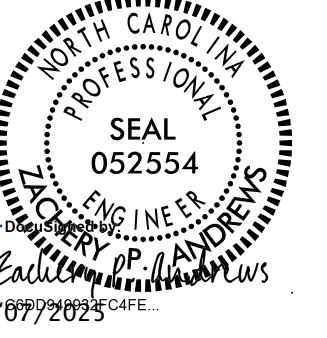


PROJECT REFERENCE NO. <i>U-5789</i>		SHEET NO. <i>8</i>	
ROADWAY DESIGN ENGINEER		HYDRAULIC DESIGN ENGINEER	
			
DOCUMENT NOT CONSIDERED FINAL UNLESS ALL SIGNATURES COMPLETED			
 DAVENPORT 119 BROOKSTOWN AVE, SUITE PH-1 WINSTON-SALEM, NC 27101 336-744-1516 www.davenportworld.com NCBELS FIRM LICENSE NO. C-2522			

REFERENCES:
FOR PLAN OF -L-LT- SEE SHEETS 4 & 5

50,0000' / in.
ZZ:\053330907_NCDOT_U5789_NC53-Jack DESIGN\U5789_Roadway\Proj\U5789_ROY_PSH_08_PFL_01.dgn
DAVENPORT

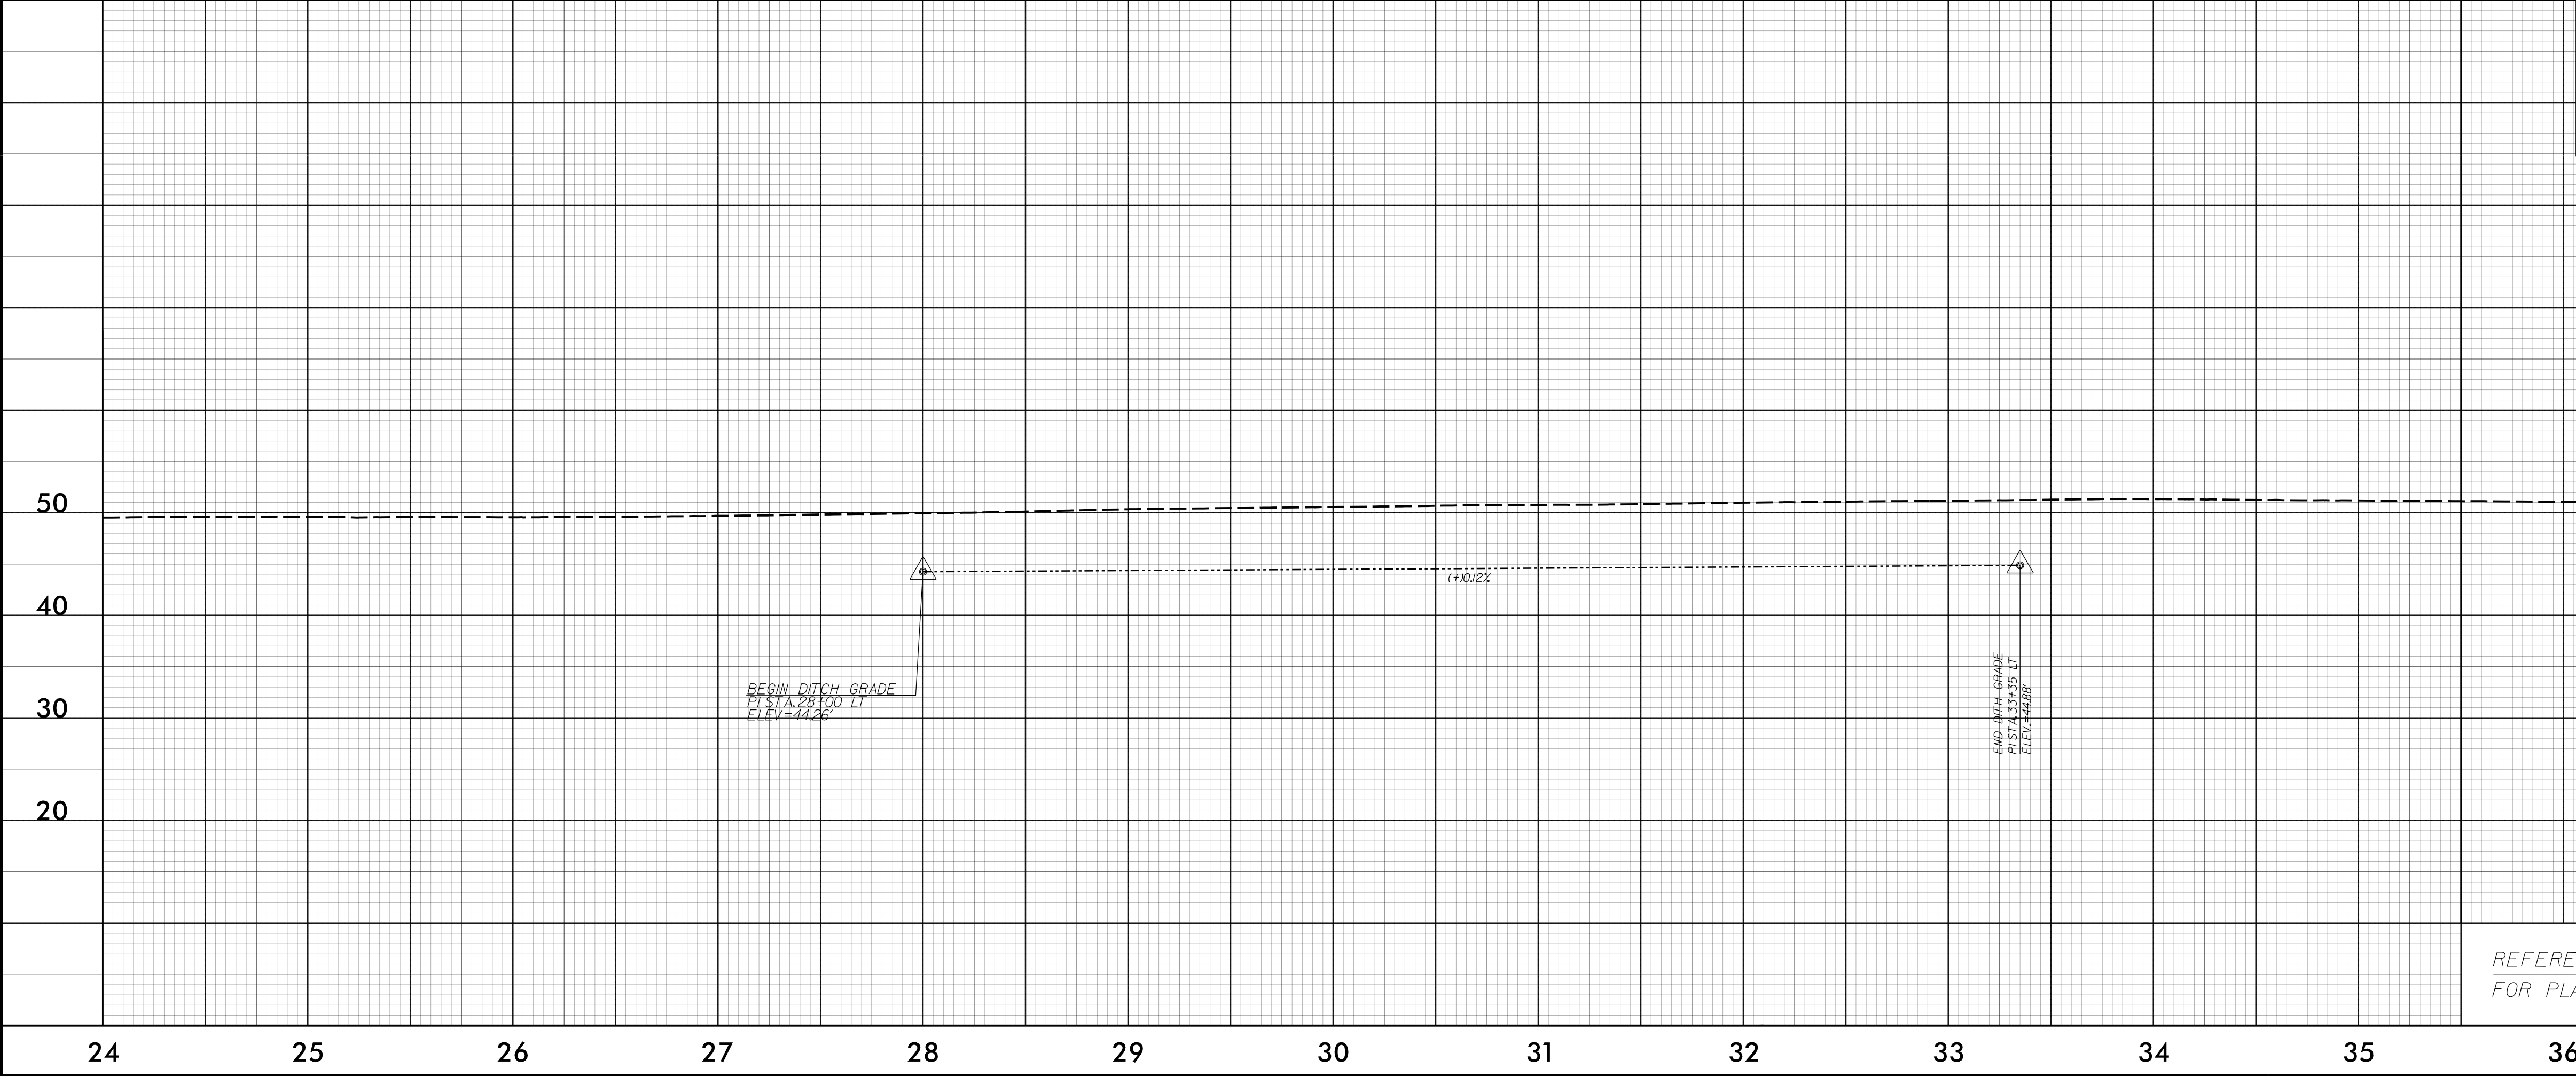

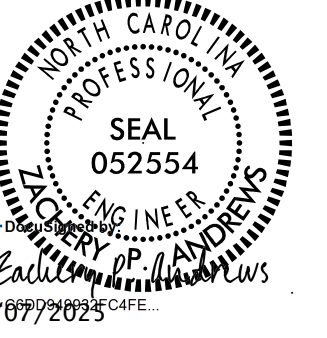			
DOCUMENT NOT CONSIDERED FINAL UNLESS ALL SIGNATURES COMPLETED			
 DAVENPORT 119 BROOKSTOWN AVE, SUITE PH-1 WINSTON-SALEM, NC 27101 336-744-1516 www.davenportworld.com NCBELS FIRM LICENSE NO. C-2522			

REFERENCES:
FOR PLAN OF -L-LT- SEE SHEETS 5 & 6