


5/28/99

50,0000' / in.

\\26093330907_NCDOT_U5789_NC53-Jack DESIGN\U5789_Roadway\Pro\U5789_ROY_PSH_09_PFL_02.dgn

DAVENPORT

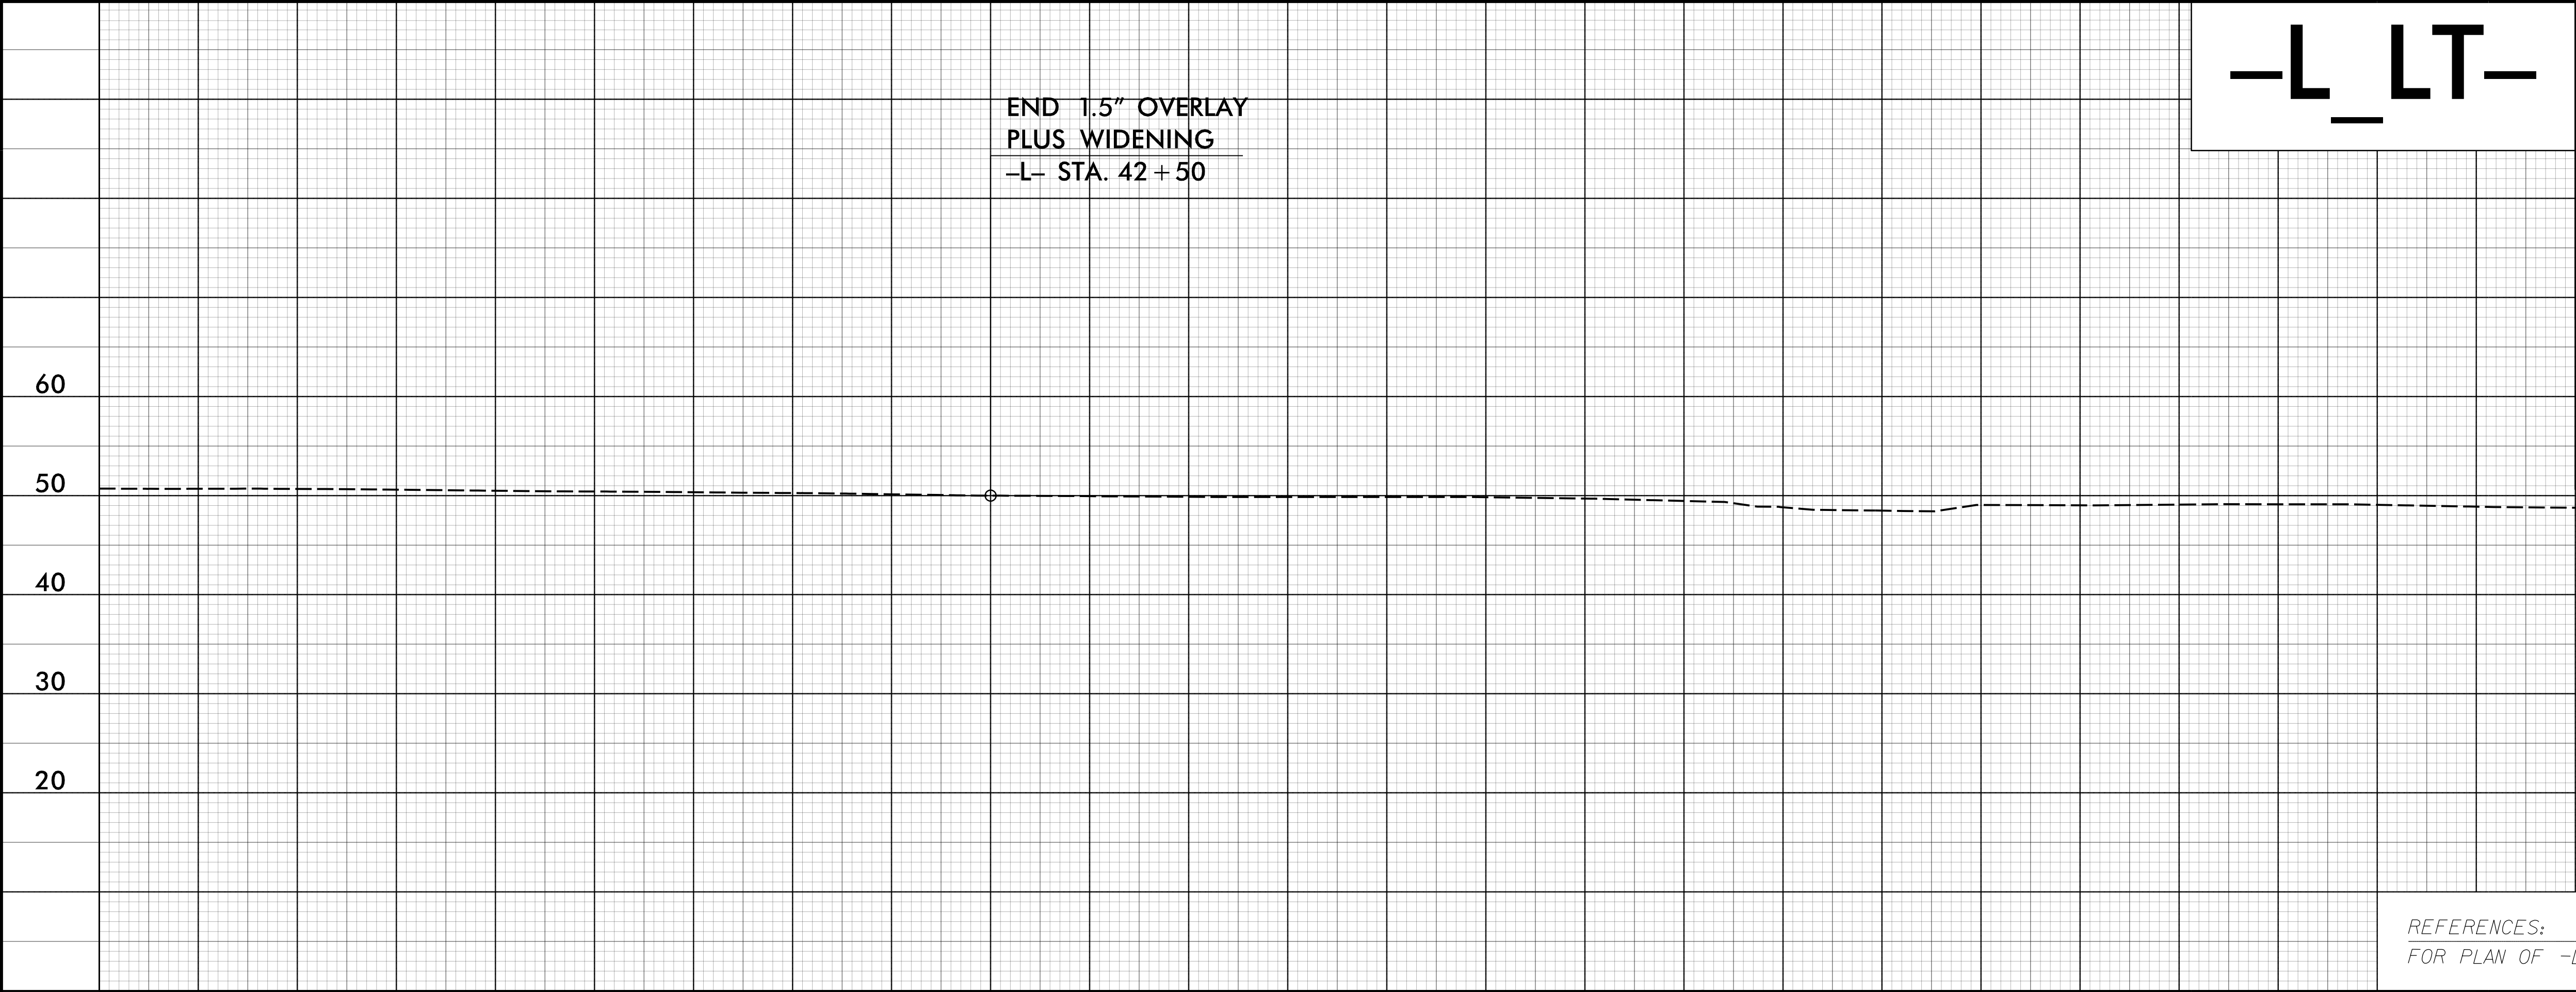

PROJECT REFERENCE NO.
U-5789

SHEET NO.
9

ROADWAY DESIGN ENGINEER

Brian A. Mazzocchi


HYDRAULIC DESIGN ENGINEER

Brian A. Mazzocchi

DOCUMENT NOT CONSIDERED FINAL
UNLESS ALL SIGNATURES COMPLETED

DAVENPORT
119 BROOKSTOWN AVE, SUITE PH-1
WINSTON-SALEM, NC 27101
336-744-1516 www.davenportworld.com
NCBELS FIRM LICENSE NO. C-2522

REFERENCES:
FOR PLAN OF -L_LT- SEE SHEET 6

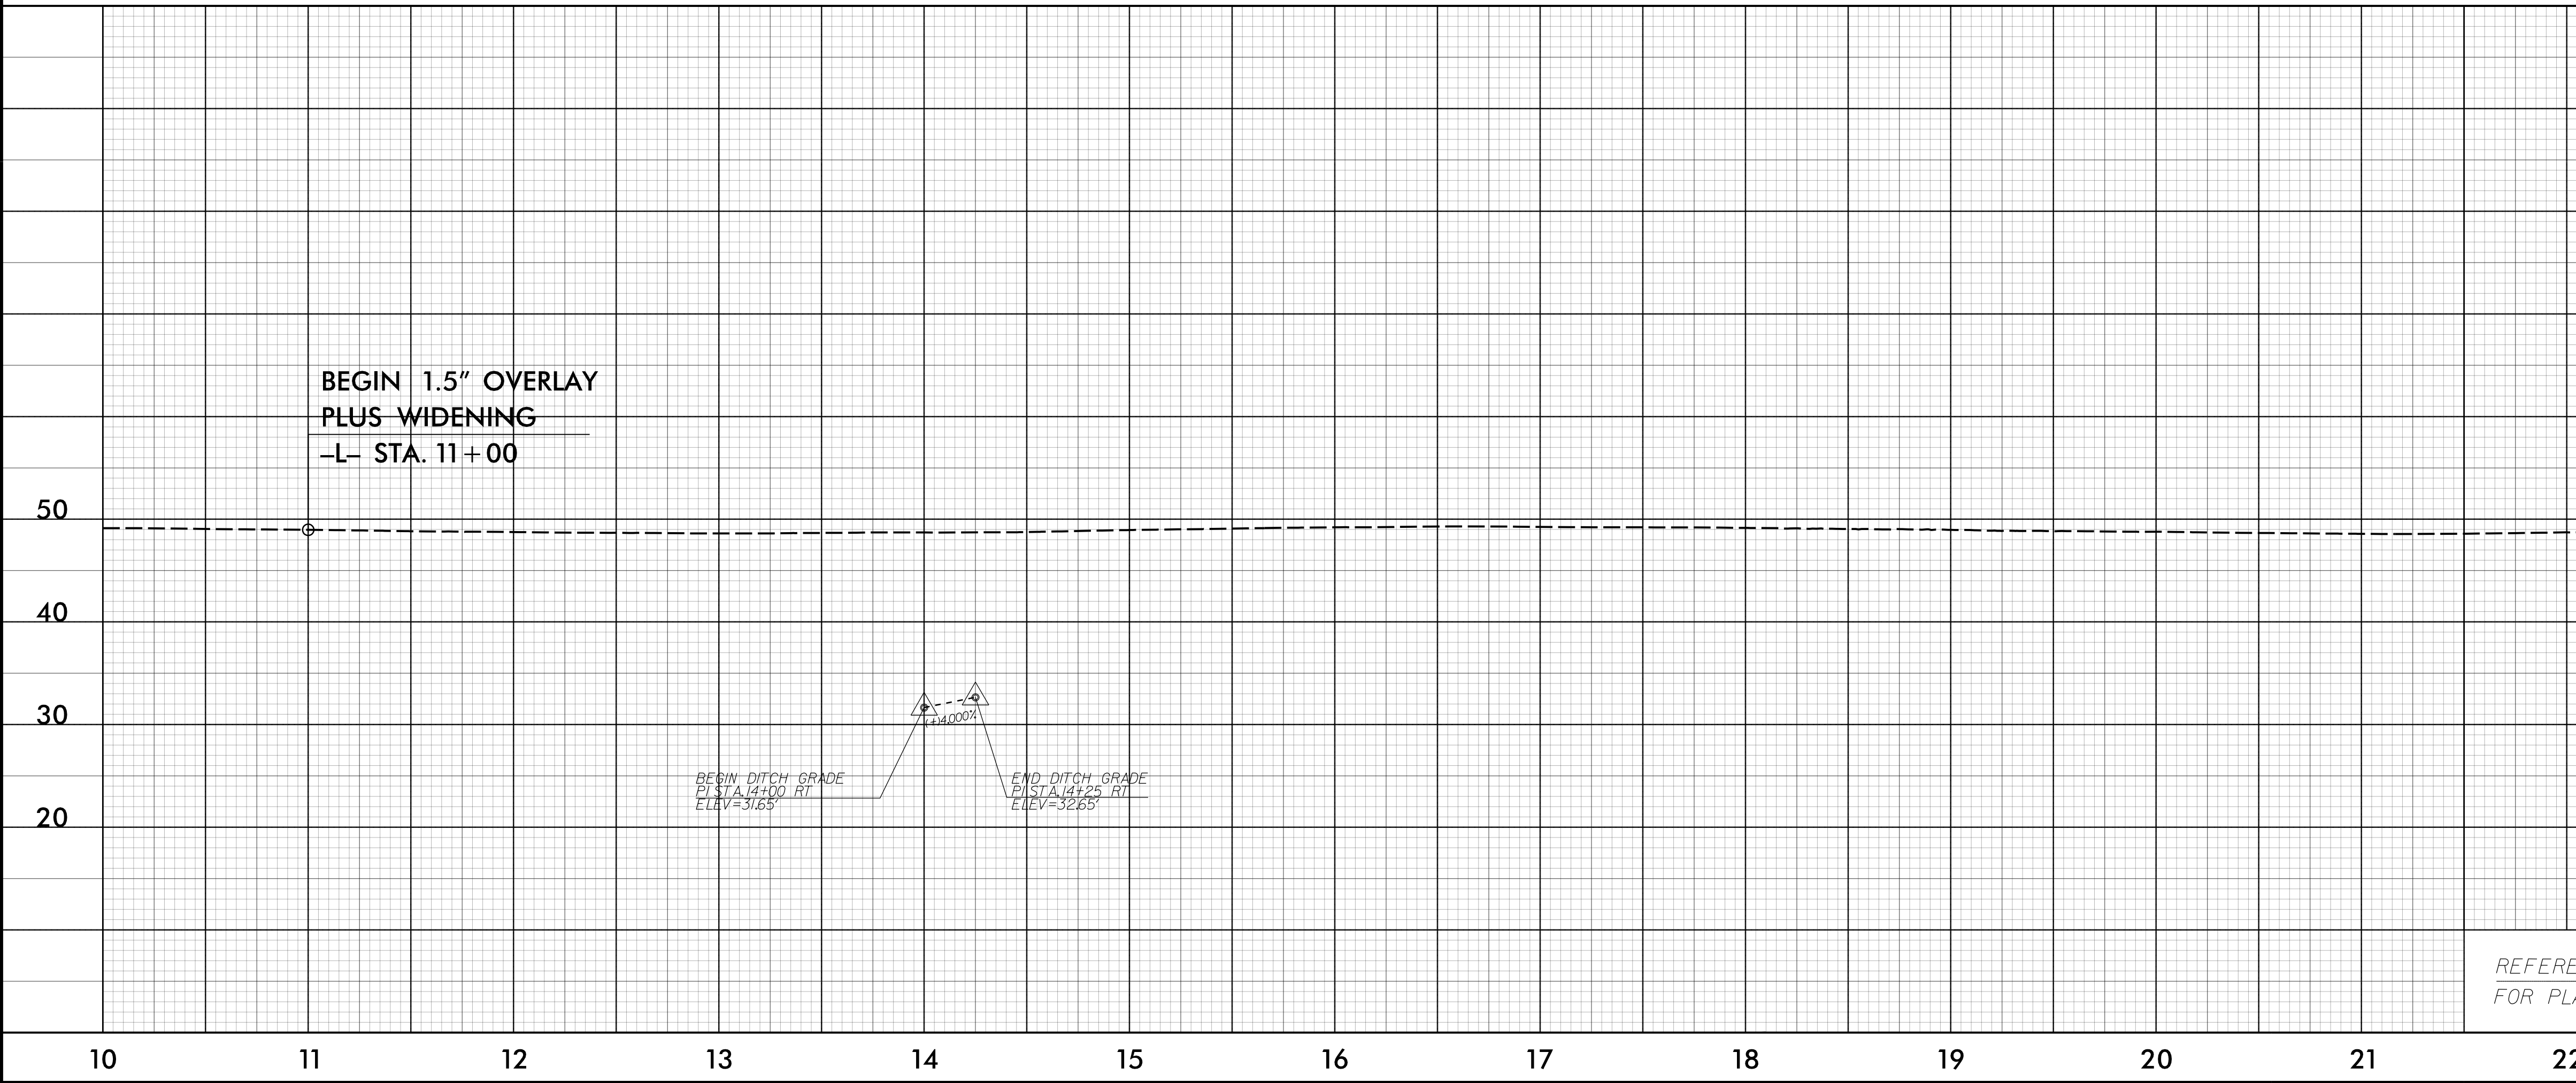

-L_RT-

REFERENCES:
FOR PLAN OF -L_RT- SEE SHEETS 4 & 5