

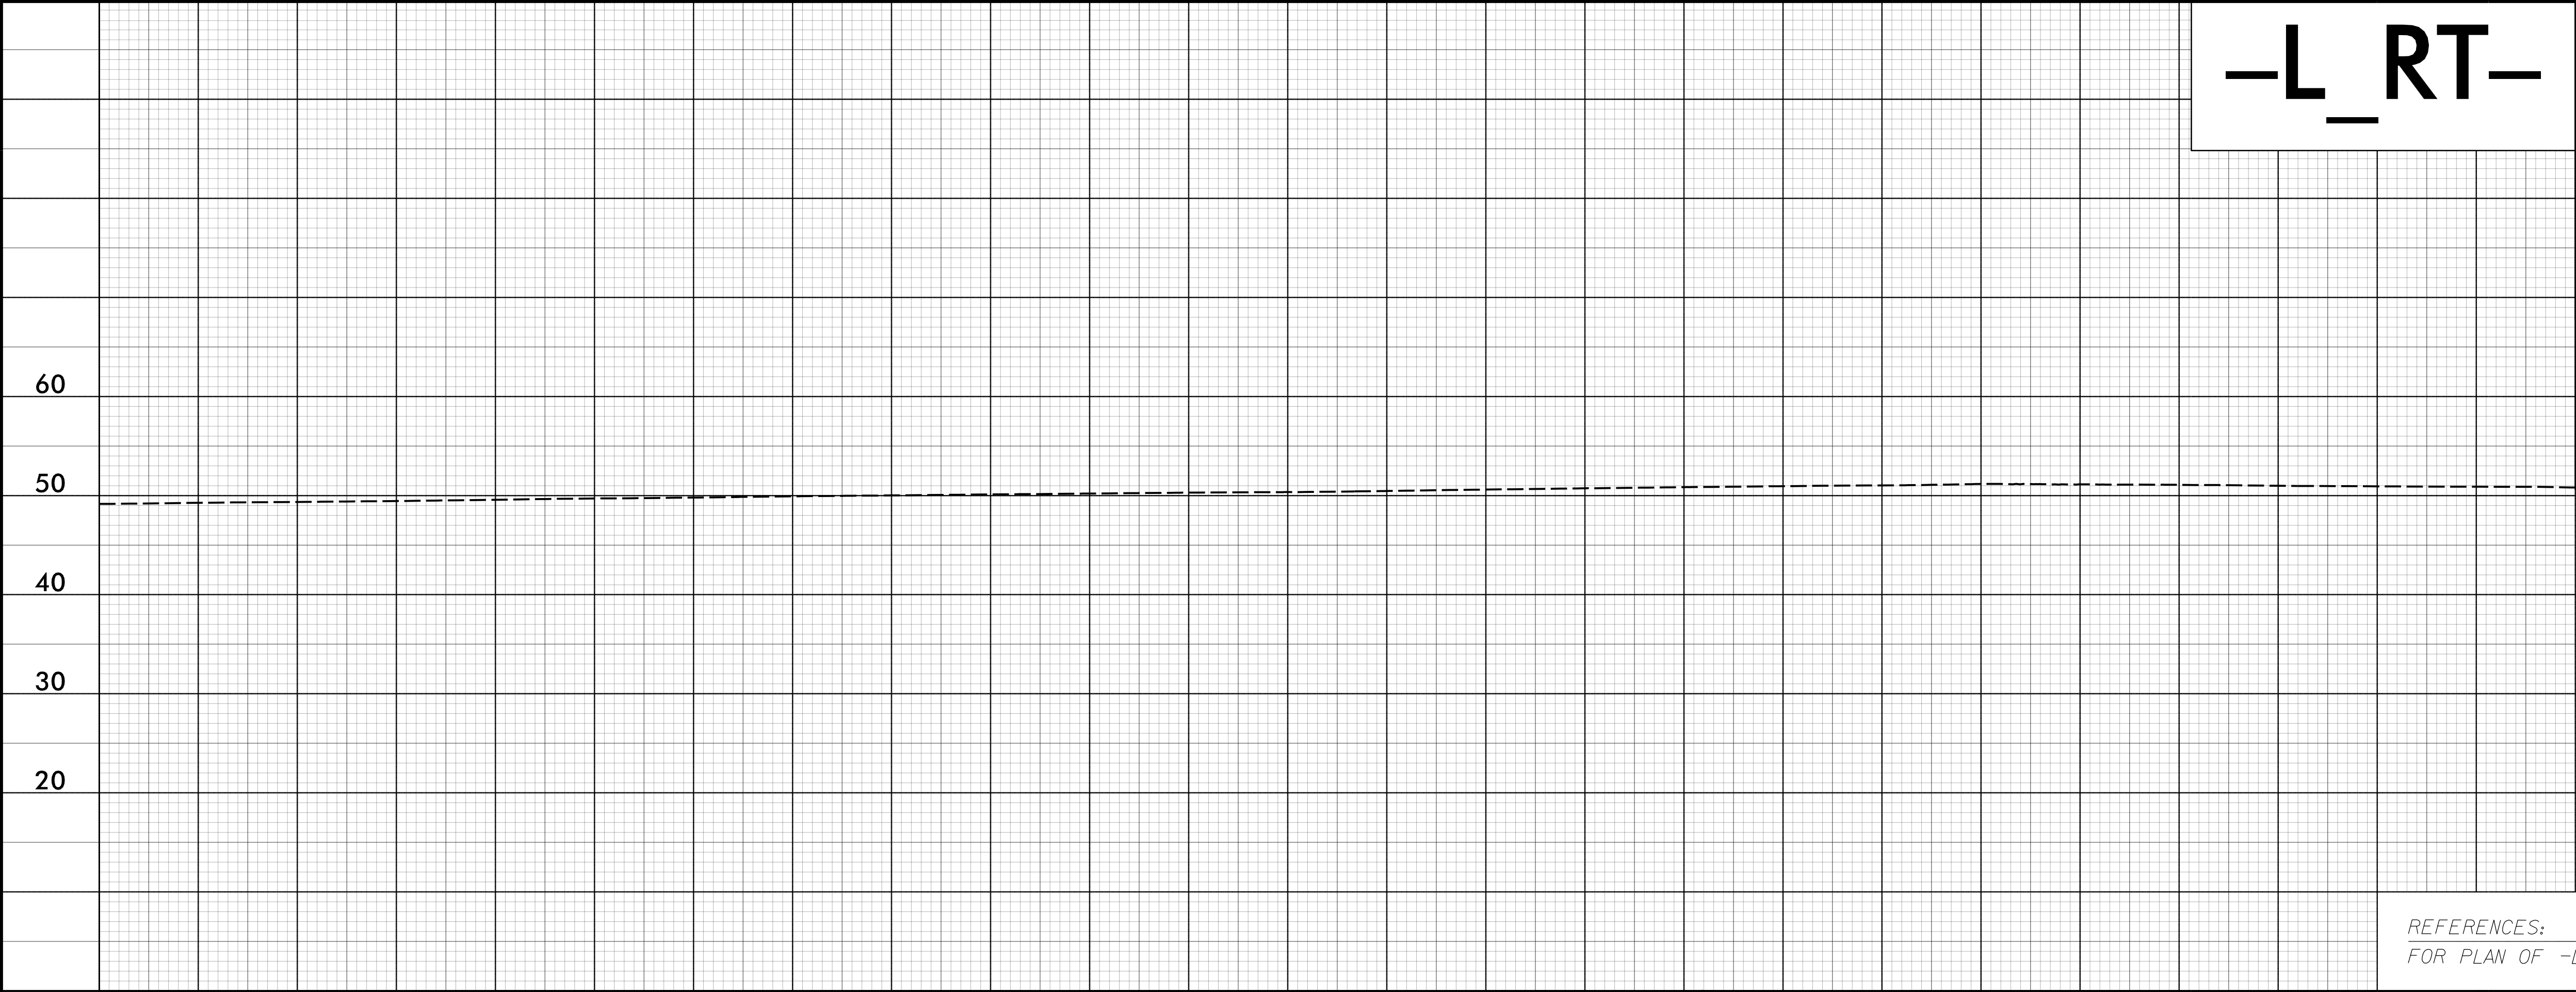


5/28/99

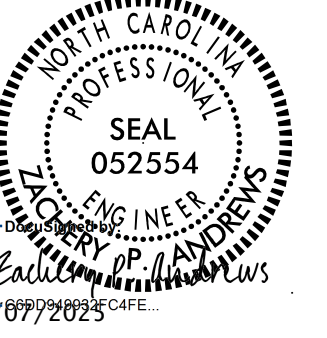

PROJECT REFERENCE NO. <i>U-5789</i>		SHEET NO. <i>10</i>	
ROADWAY DESIGN ENGINEER 		HYDRAULIC DESIGN ENGINEER 	
DOCUMENT NOT CONSIDERED FINAL UNLESS ALL SIGNATURES COMPLETED			
 DAVENPORT 119 BROOKSTOWN AVE, SUITE PH-1 WINSTON-SALEM, NC 27101 336-744-1516 www.davenportworld.com NCBELS FIRM LICENSE NO. C-2522			

REFERENCES:
FOR PLAN OF -L_RT- SEE SHEETS 5 & 6

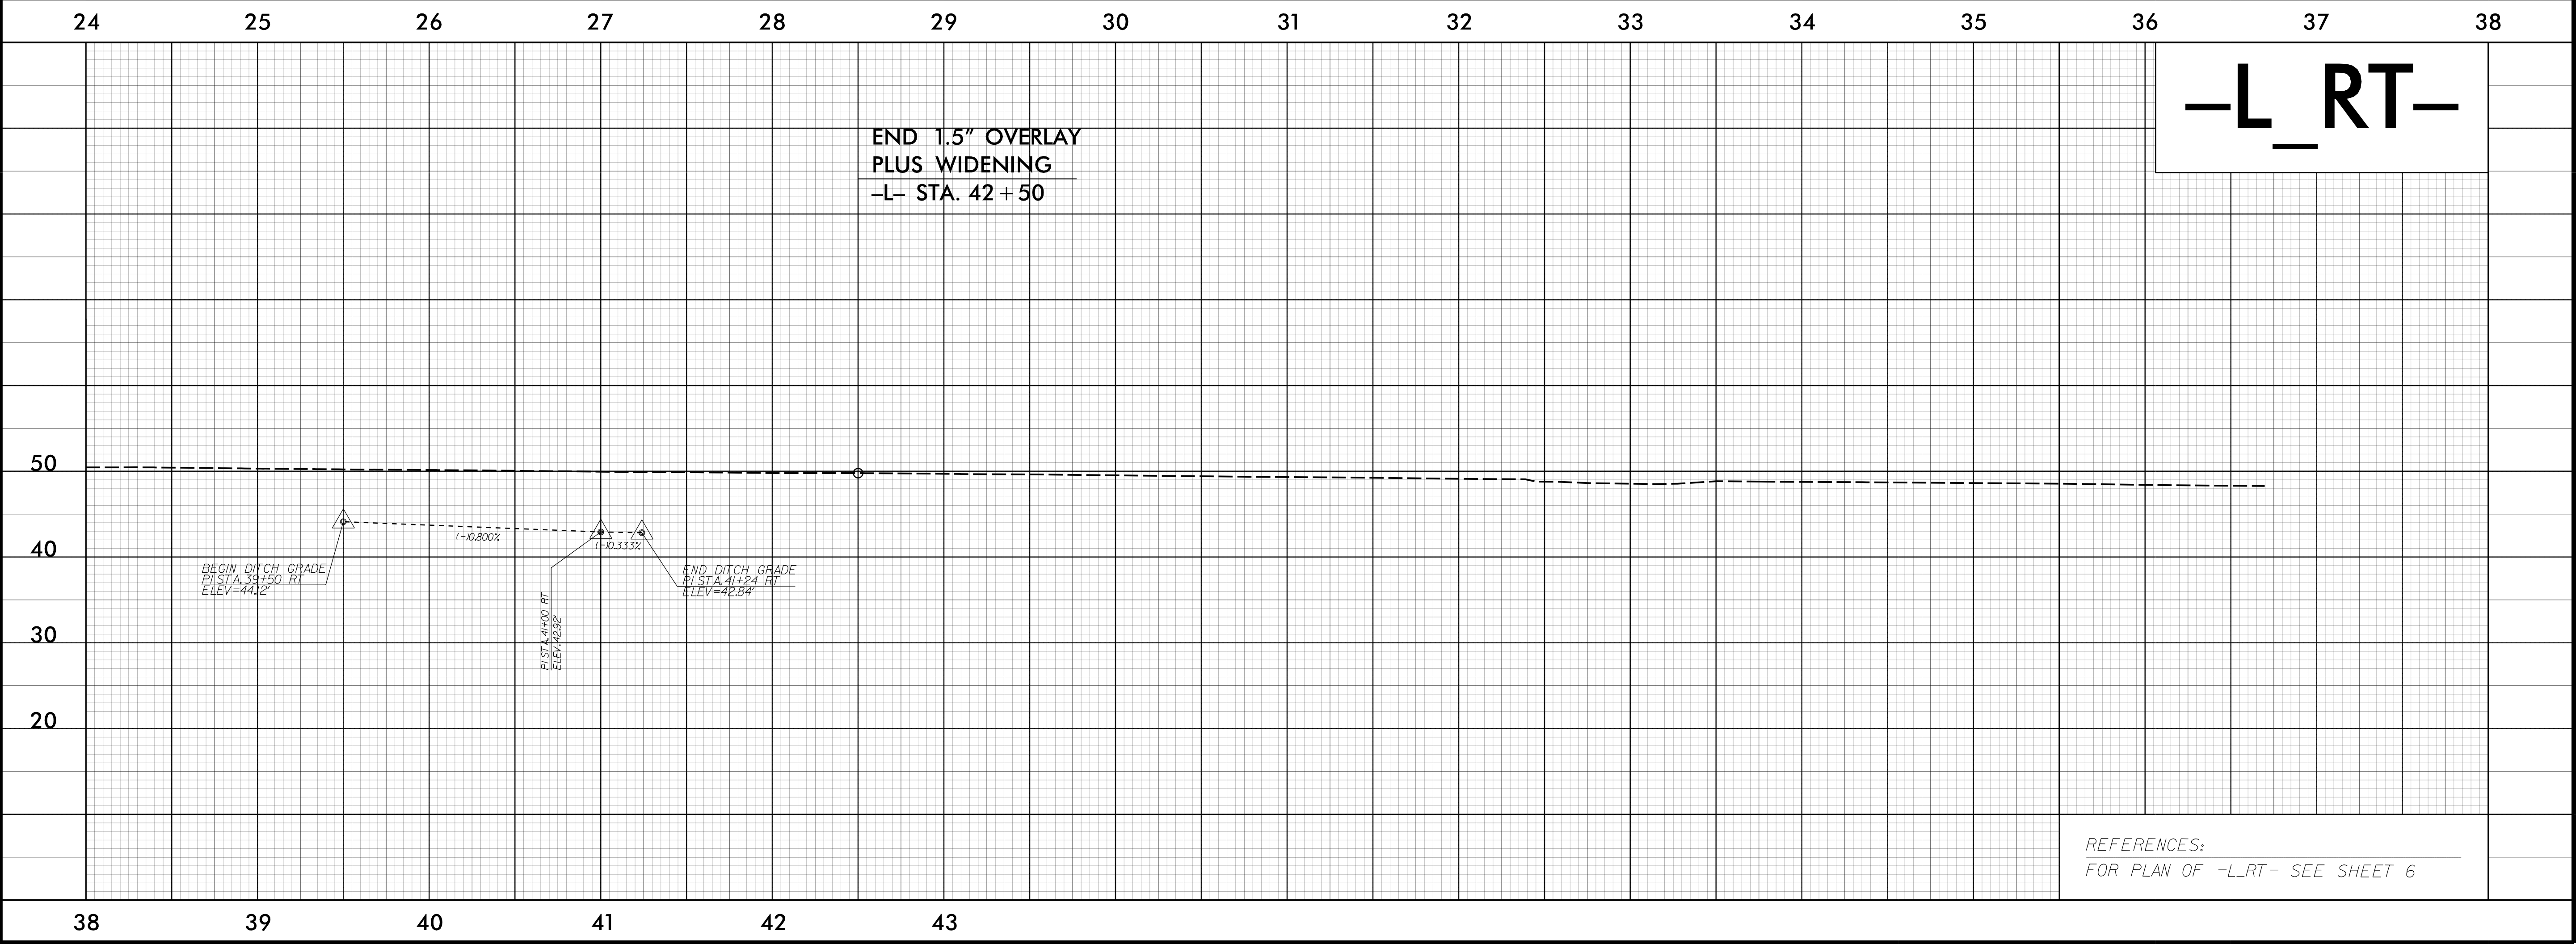

REFERENCES:
FOR PLAN OF -L_RT- SEE SHEET 6

50.0000' / in.
Z:\605330907_NCDOT_U5789_NC53-Jack DESIGN\U5789_Roadway\Proj\U5789_ROY_PSH_10_PFL_03.dgn
DAVENPORT WORLD