
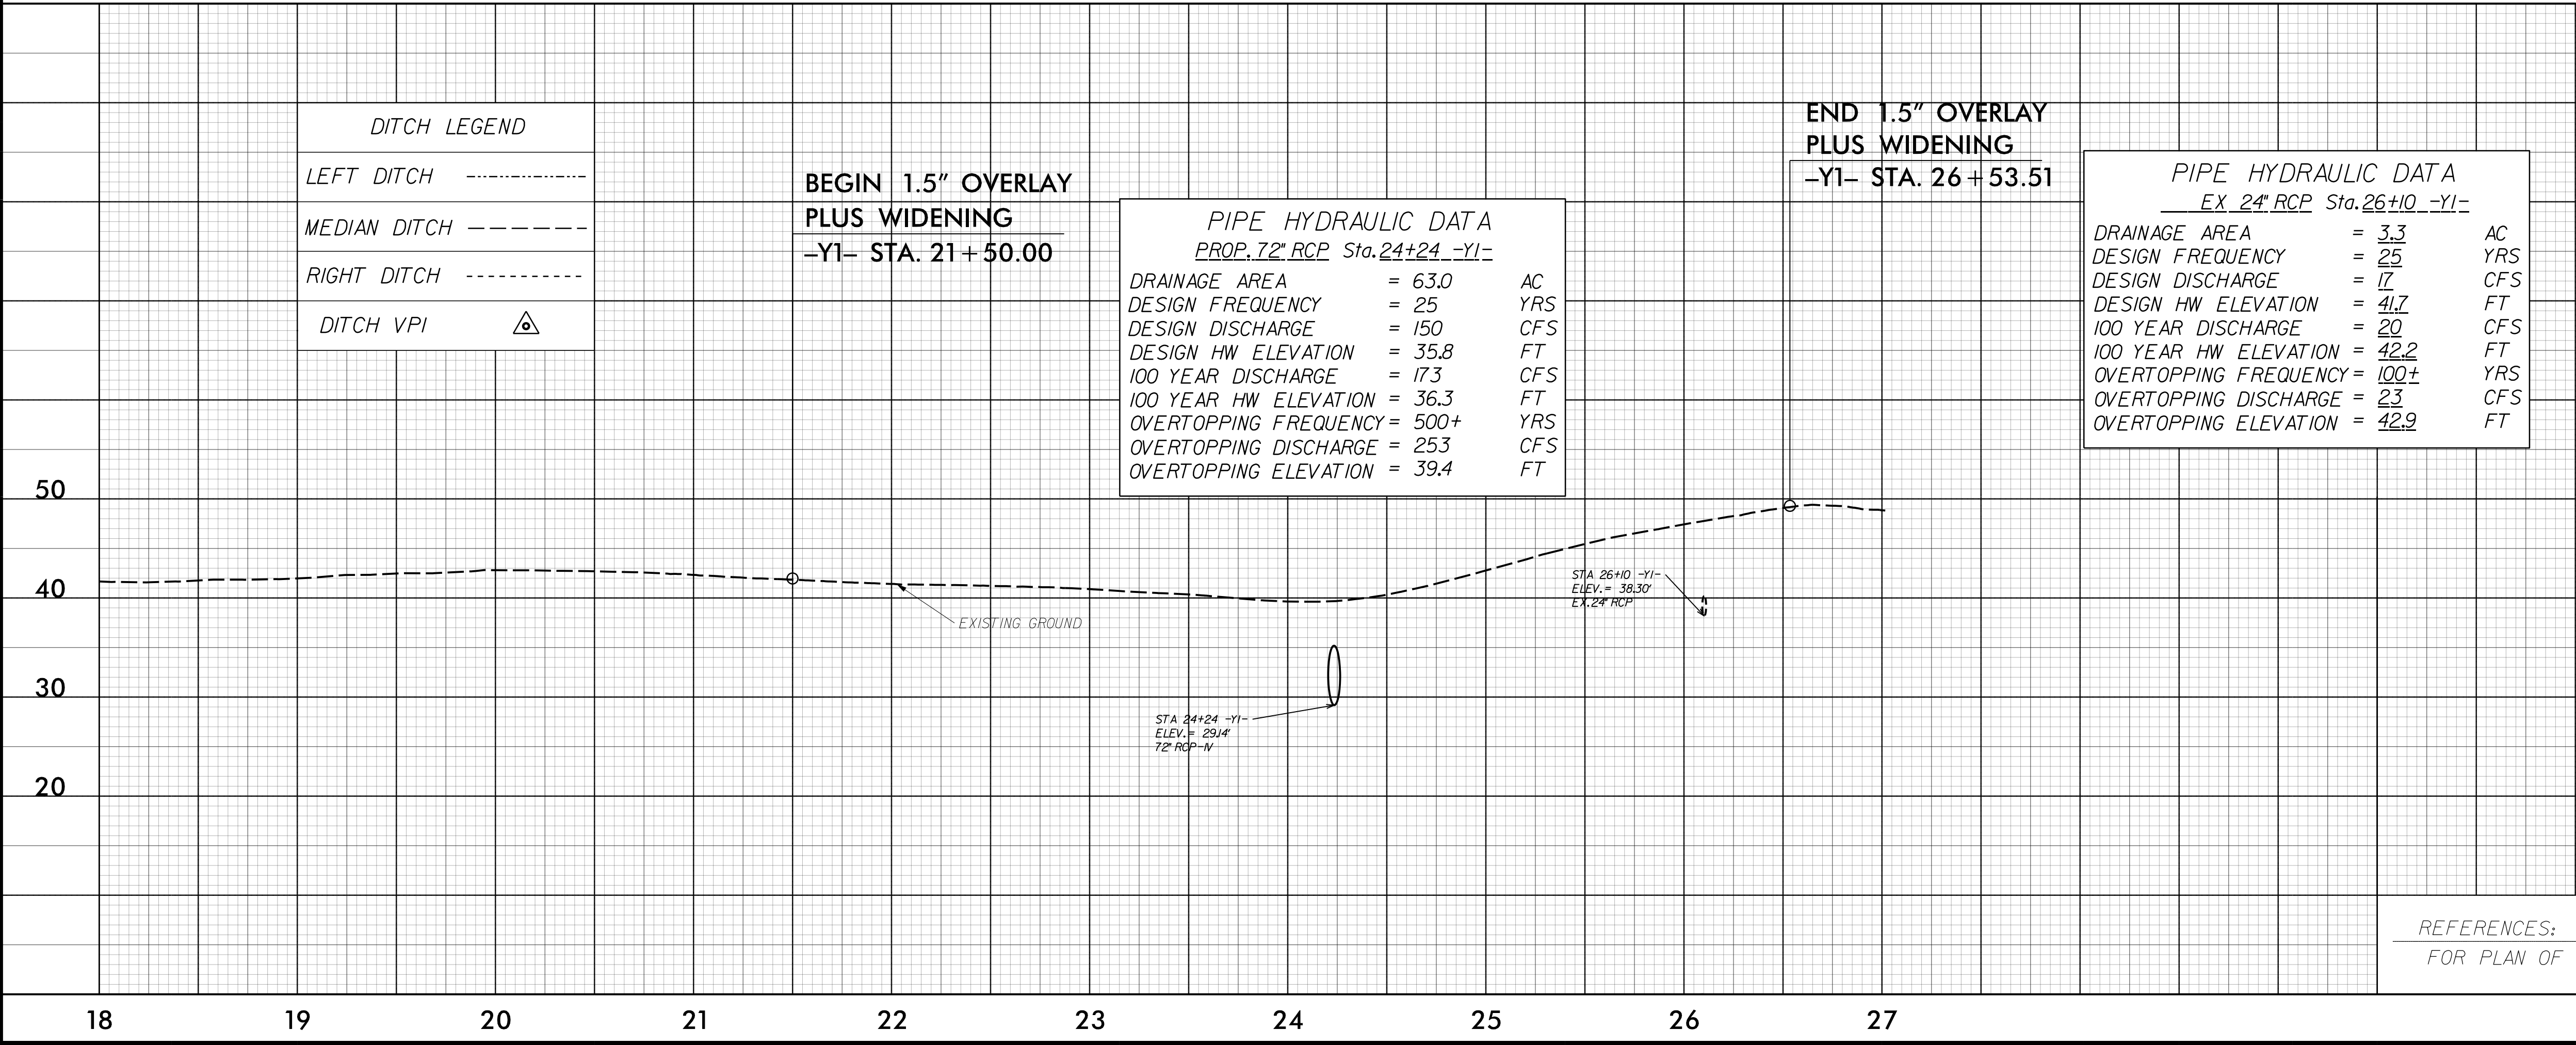


5/28/99

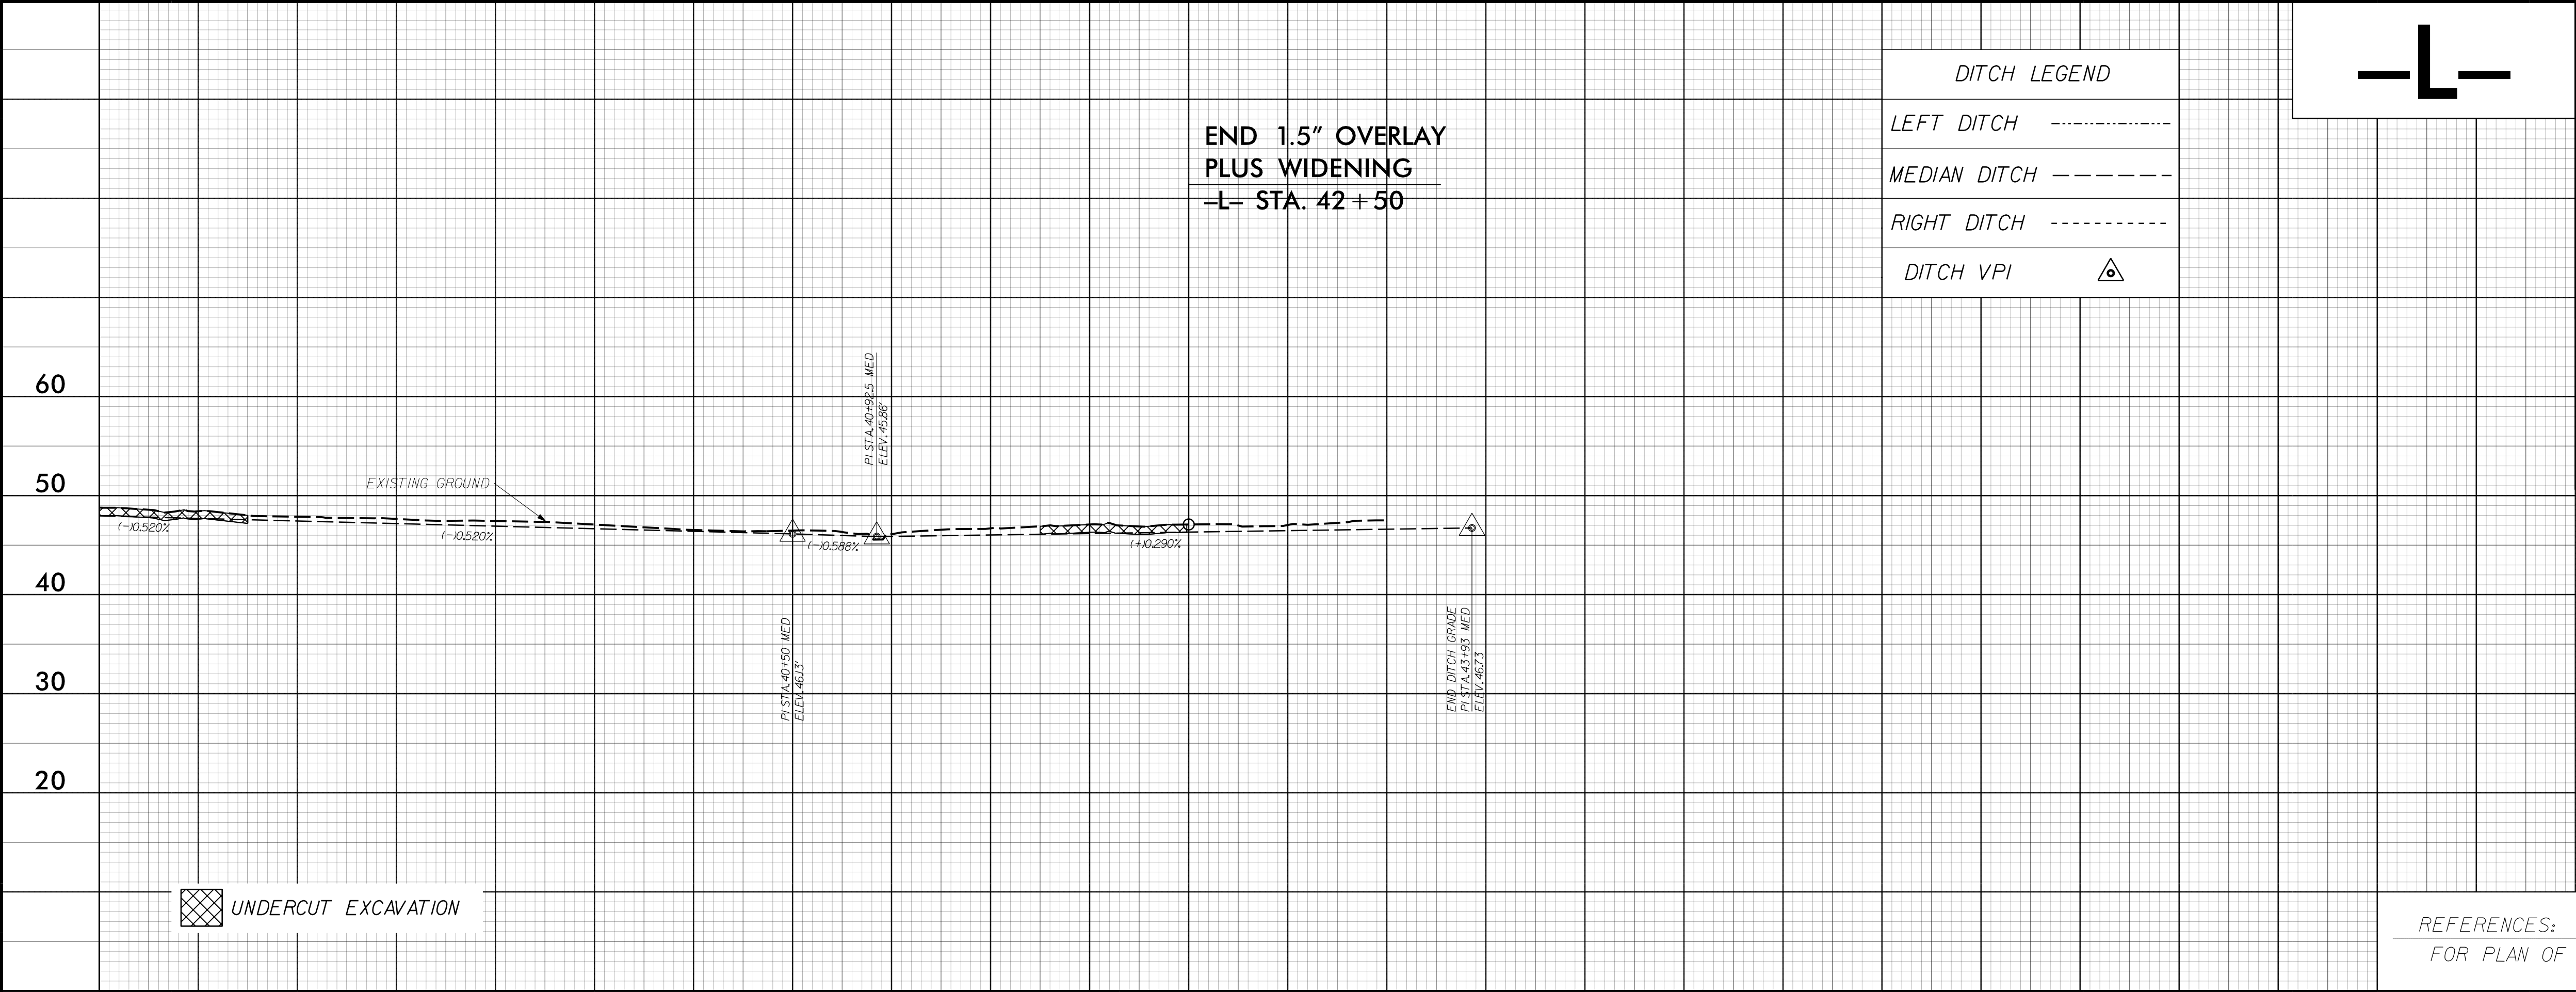

50,0000' / in.
Z:\6093330907-NC001\U5789-Roadway\Proj\U5789_ROY_PSH_12_PFL_05.dgn
DAVENPORT