



5/28/99

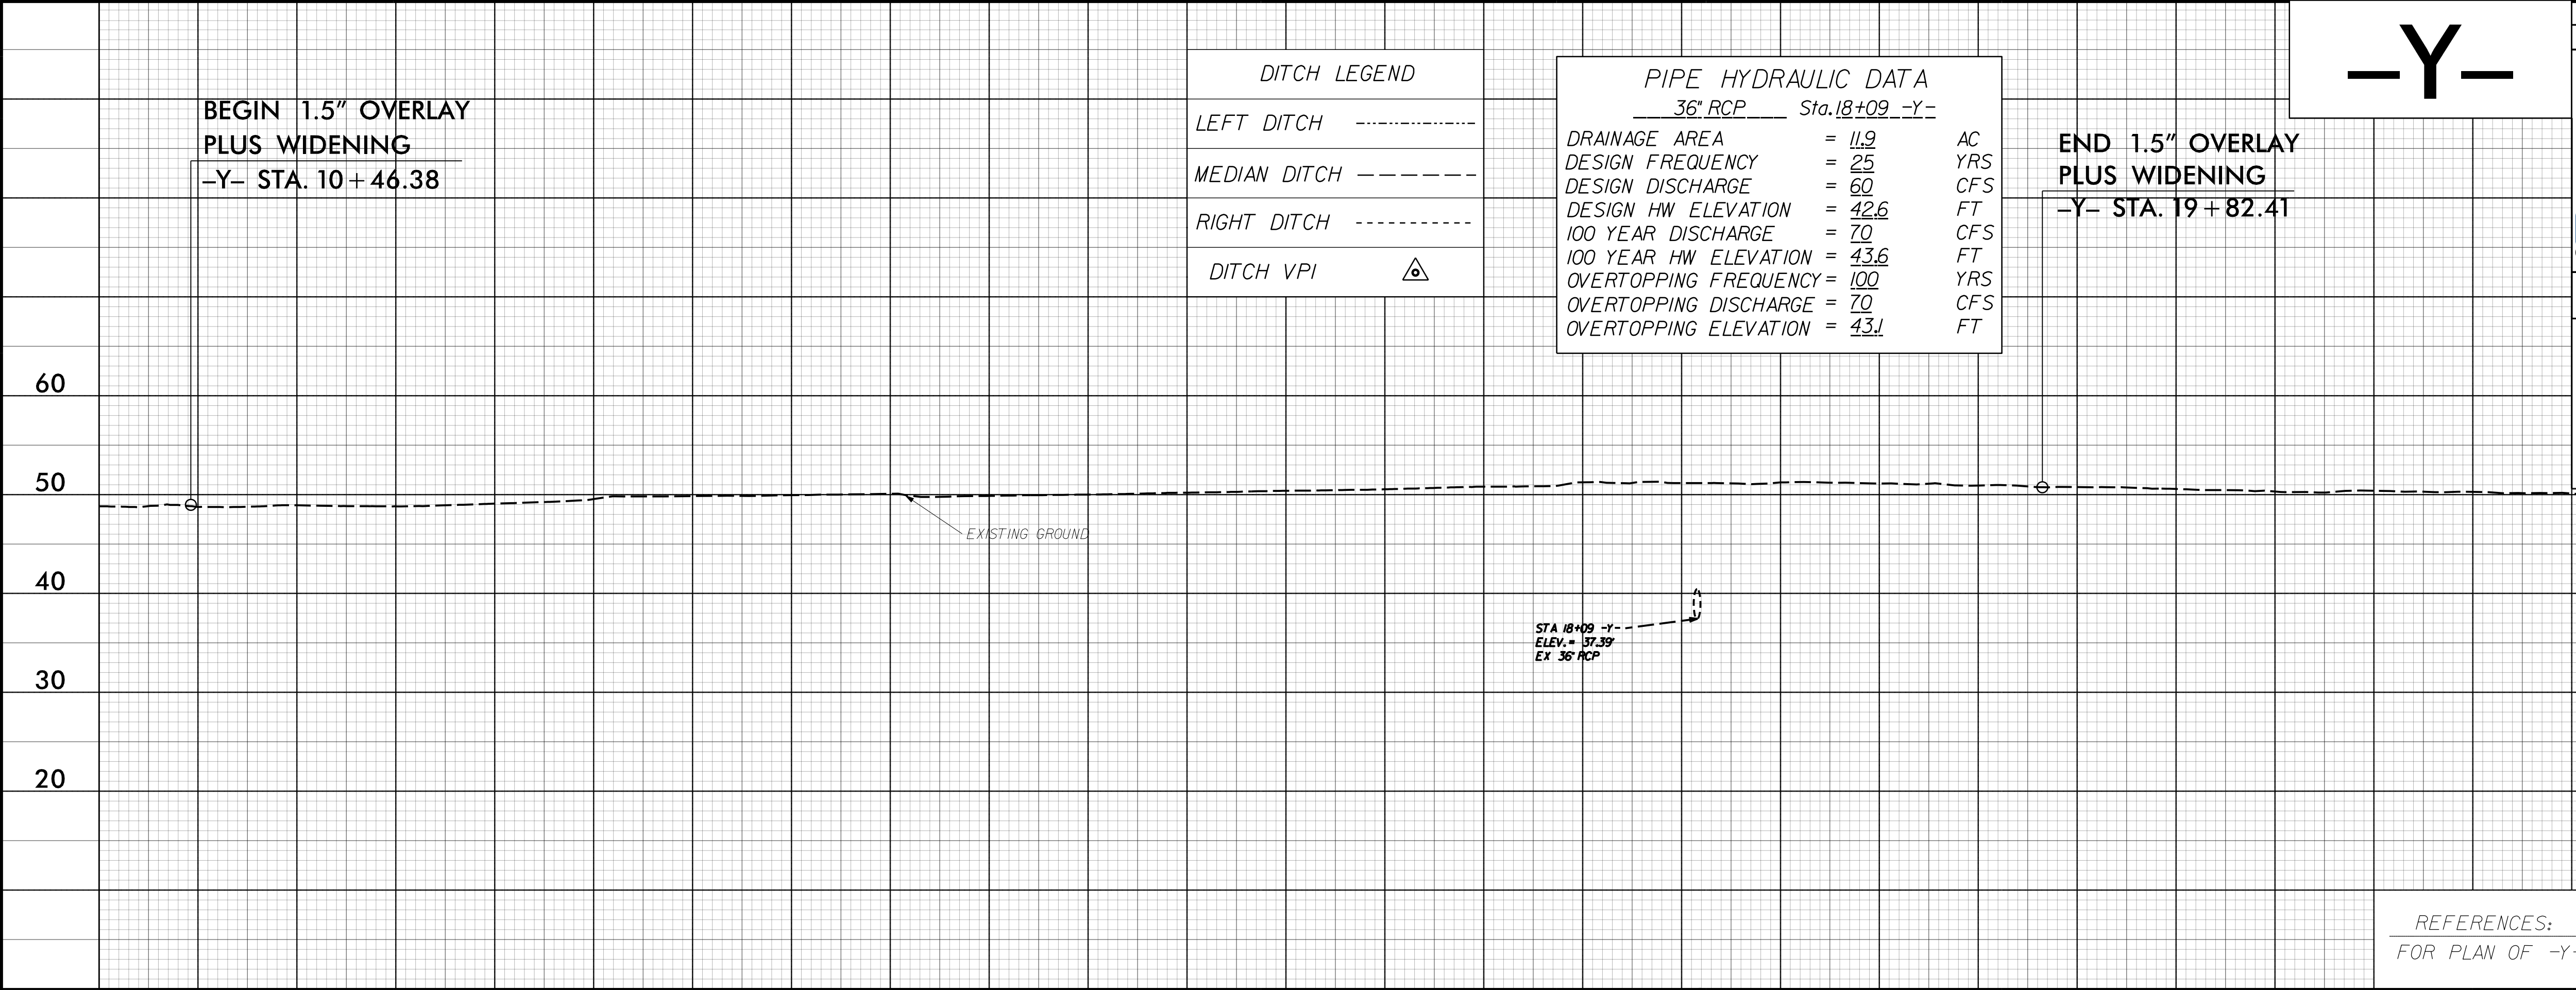

PROJECT REFERENCE NO. <i>U-5789</i>		SHEET NO. <i>13</i>	
ROADWAY DESIGN ENGINEER <i>Seal 052554</i>		HYDRAULIC DESIGN ENGINEER <i>Seal 033719</i>	
DOCUMENT NOT CONSIDERED FINAL UNLESS ALL SIGNATURES COMPLETED			
 DAVENPORT 119 BROOKSTOWN AVE, SUITE PH-1 WINSTON-SALEM, NC 27101 336-744-1516 www.davenportworld.com NCBELS FIRM LICENSE NO. C-2522			

50,0000' / in.
Z:\2005\30907_NCDOT_U5789_NC53_Jack DESIGN\U5789_Roadway\Proj\U5789_ROY_PSH_13_PFL_06.dgn
DAVENPORT

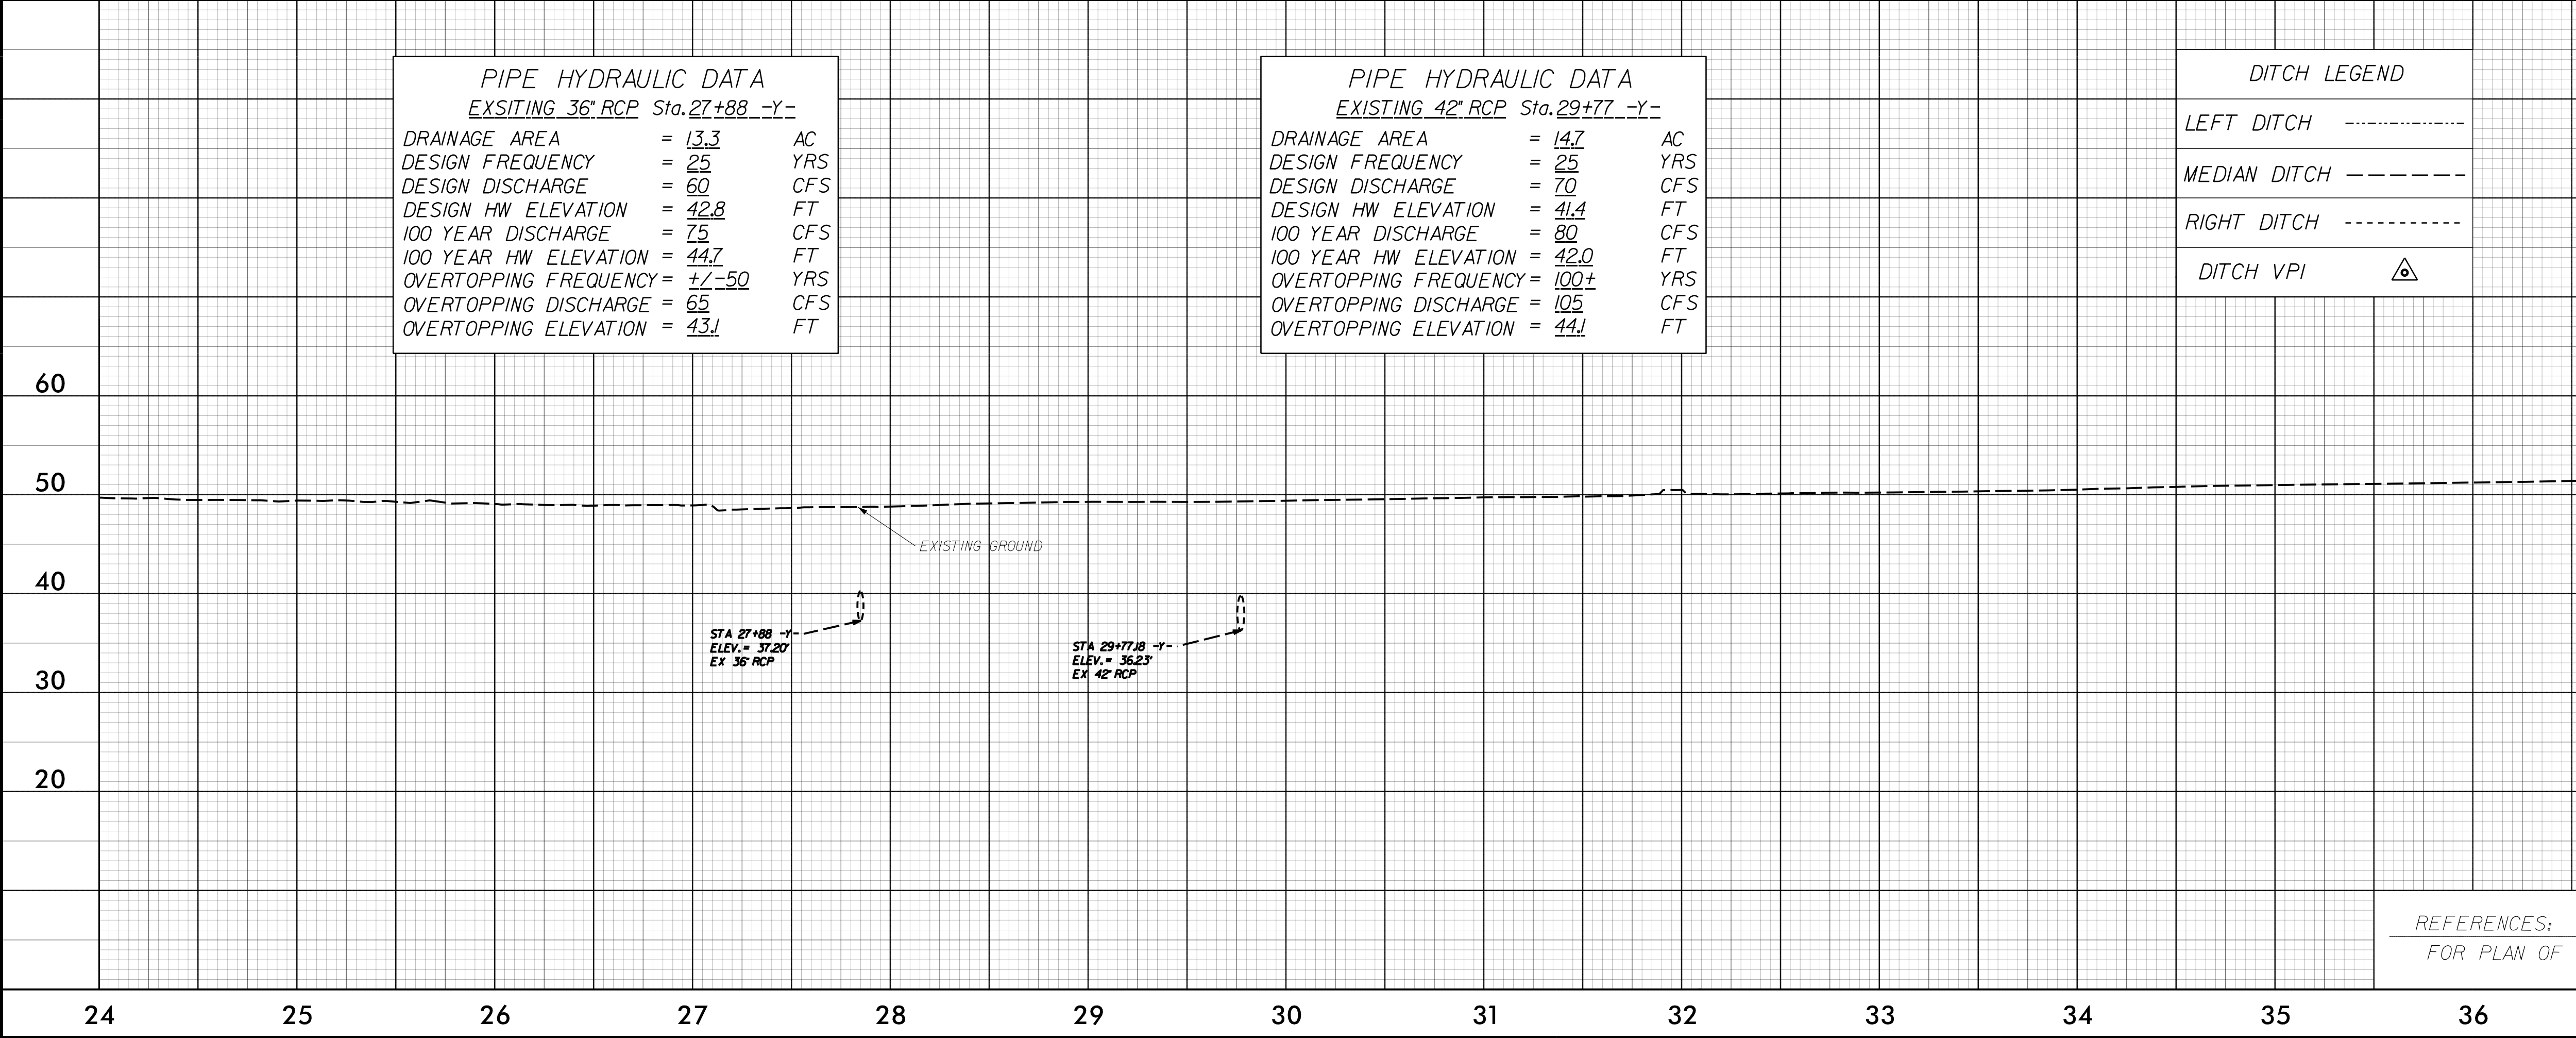

PROJECT REFERENCE NO. <i>U-5789</i>		SHEET NO. <i>13</i>	
ROADWAY DESIGN ENGINEER <i>Seal 052554</i>		HYDRAULIC DESIGN ENGINEER <i>Seal 033719</i>	
DOCUMENT NOT CONSIDERED FINAL UNLESS ALL SIGNATURES COMPLETED			
 DAVENPORT 119 BROOKSTOWN AVE, SUITE PH-1 WINSTON-SALEM, NC 27101 336-744-1516 www.davenportworld.com NCBELS FIRM LICENSE NO. C-2522			