


STATE	STATE PROJECT REFERENCE NO.	SHEET NO.	TOTAL SHEETS
N.C.	U-5789	RW01	09



STATE OF NORTH CAROLINA
DIVISION OF HIGHWAYS

SURVEY CONTROL, EXISTING CENTERLINES,
RIGHT OF WAY, EASEMENTS AND PROPERTY TIES

ON SLOW COUNTY

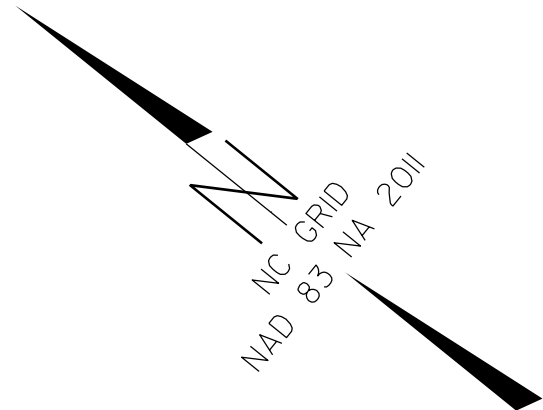

TIP PROJECT: U-5789

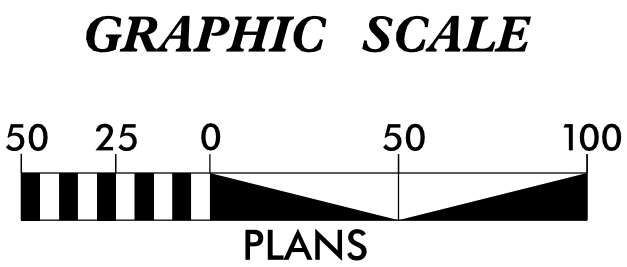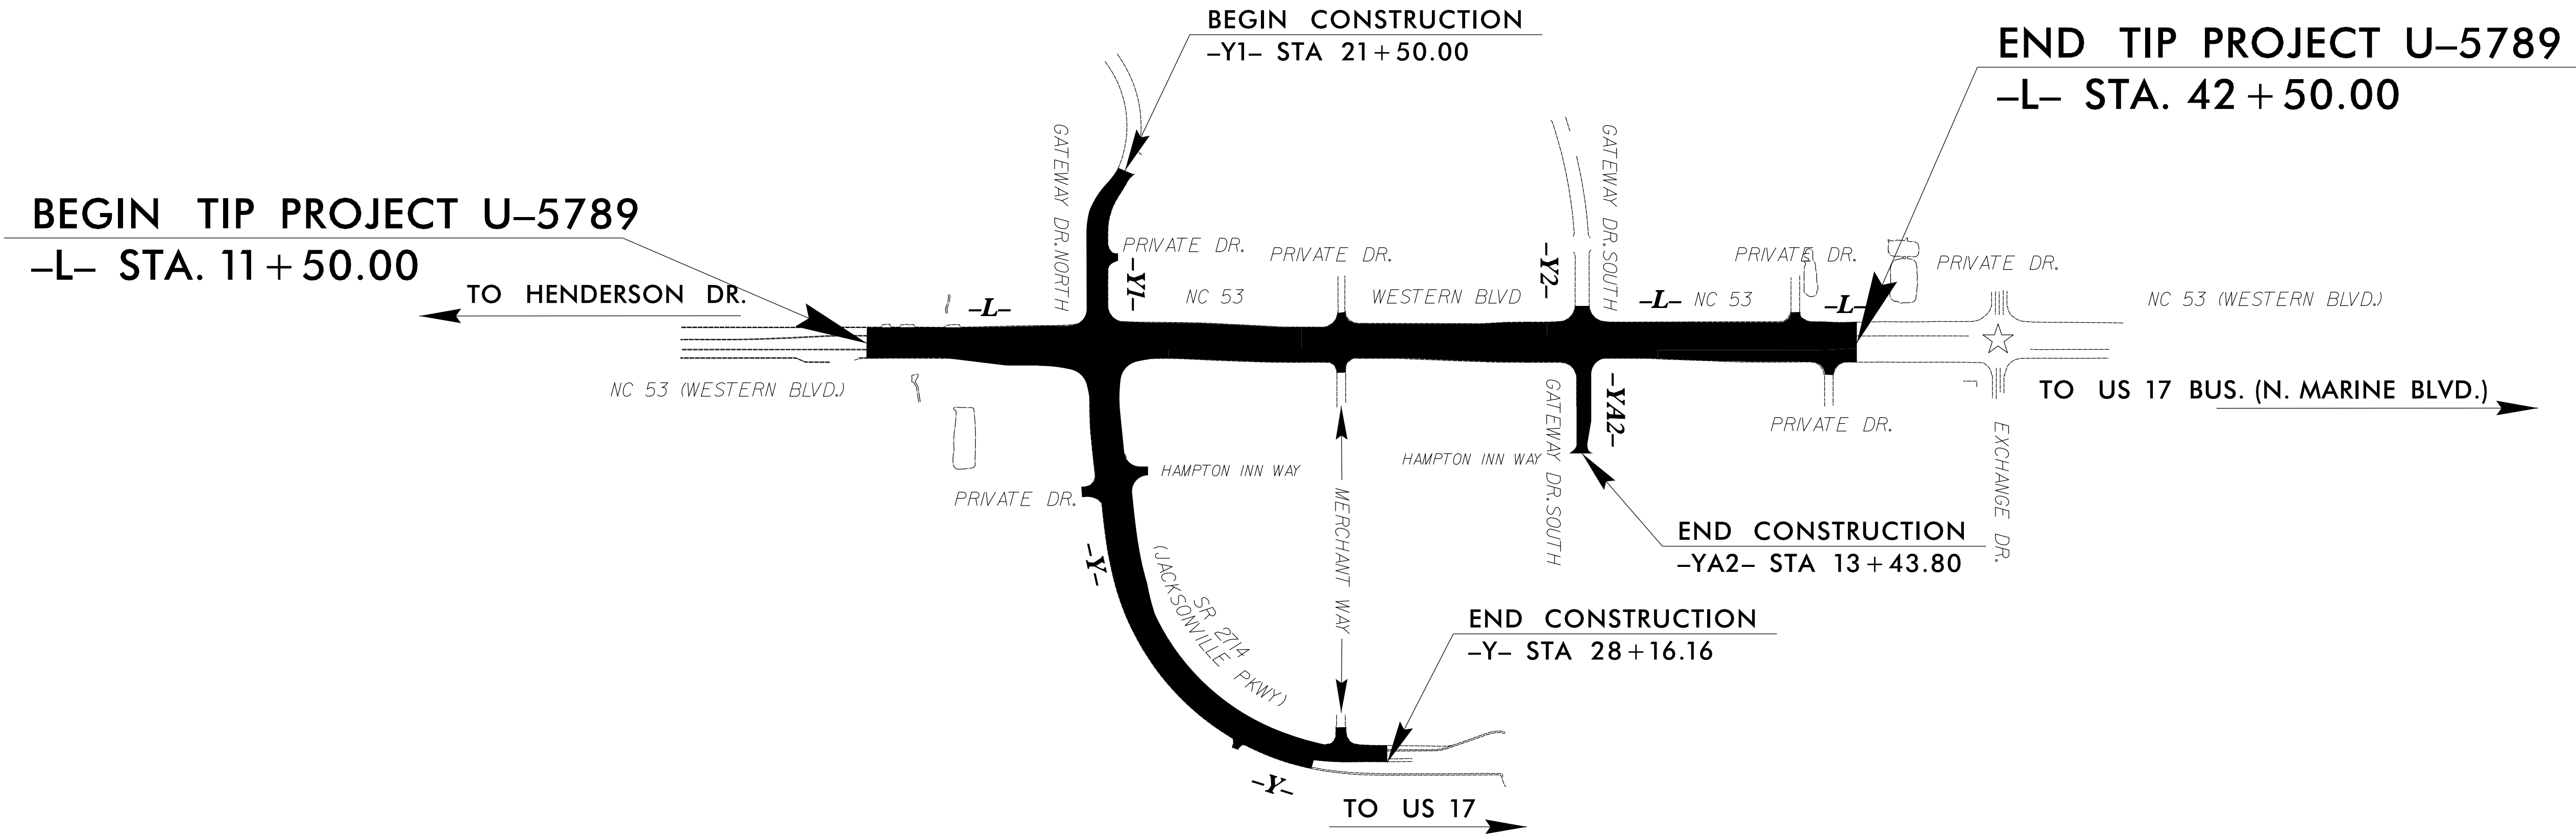

DATUM DESCRIPTION

THE LOCALIZED COORDINATE SYSTEM DEVELOPED FOR THIS PROJECT IS BASED ON THE STATE PLANE COORDINATES ESTABLISHED BY NCGS FOR MONUMENT "U4007-3" WITH NAD 83/NA 2011 STATE PLANE GRID COORDINATES OF NORTHING: 376224.375(ft) EASTING: 2480992.509(ft) ELEVATION: 38.81(ft) THE AVERAGE COMBINED GRID FACTOR USED ON THIS PROJECT (GROUND TO GRID) IS: 0.999911272 THE N.C. LAMBERT GRID BEARING AND LOCALIZED HORIZONTAL GROUND DISTANCE FROM "U4007-3" TO -L- STATION 13+00.00 IS N 21-47'19.8" W 7556.21(ft) ALL LINEAR DIMENSIONS ARE LOCALIZED HORIZONTAL DISTANCES VERTICAL DATUM USED IS NAVD 88

Prepared in the Office of:

DIVISION 2
LOCATION & SURVEYS
2807 NEUSE BLVD.
OFFICE #7
NEW BERN, NC 28562

2024 STANDARD SPECIFICATIONS

RIGHT OF WAY DATE:
11/08/2017

LETTING DATE:
09/16/2025

PROFESSIONAL LAND
SURVEYOR



DocuSigned by:
Michael Stahl
3A8C722A5F72430...

04/15/2025
Date:

