


REVISIONS

12/13/2017 R/W REVISION: PROPOSED R/W & PDE FOR PARCELS 1 & 2 CHANGED TO TCE.(DBW)

24-MAR-2025 13:01
K:\HARLAN\10689\Control Sheets\150-0-LS.pr1 - Copy (4).dgn
merhodes\A\LS-338668

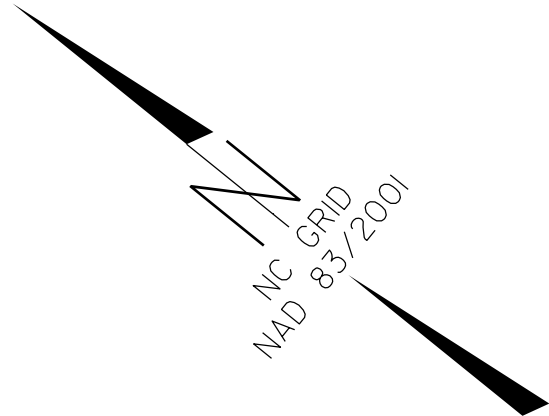


NOTES:

- 1. IF FURTHER INFORMATION REGARDING PROJECT CONTROL IS NEEDED PLEASE CONTACT THE LOCATION AND SURVEYS UNIT.
- 2. PROJECT CONTROL WAS ESTABLISHED USING GNSS, THE GLOBAL NAVIGATION SATELLITE SYSTEM.
- 3. RIGHT OF WAY MONUMENTATION ESTABLISHED 1/16/2025.

I, Michael W. Stahl, certify that the right of way and permanent easement monumentation for this project shown herein was completed under my direct and responsible charge from an actual survey made under my supervision; that all horizontal closures had a minimum ratio of precision of 1:10,000 (Class A). Field work was performed on January 16, 2025, and all coordinates are based on NAD83/2011; That this survey was performed to meet the requirements of 21NCAC 56.1600 as applicable.

This 24th day of March, 2025.
DocuSigned by:
Michael W. Stahl
Professional Land Surveyor L-3726

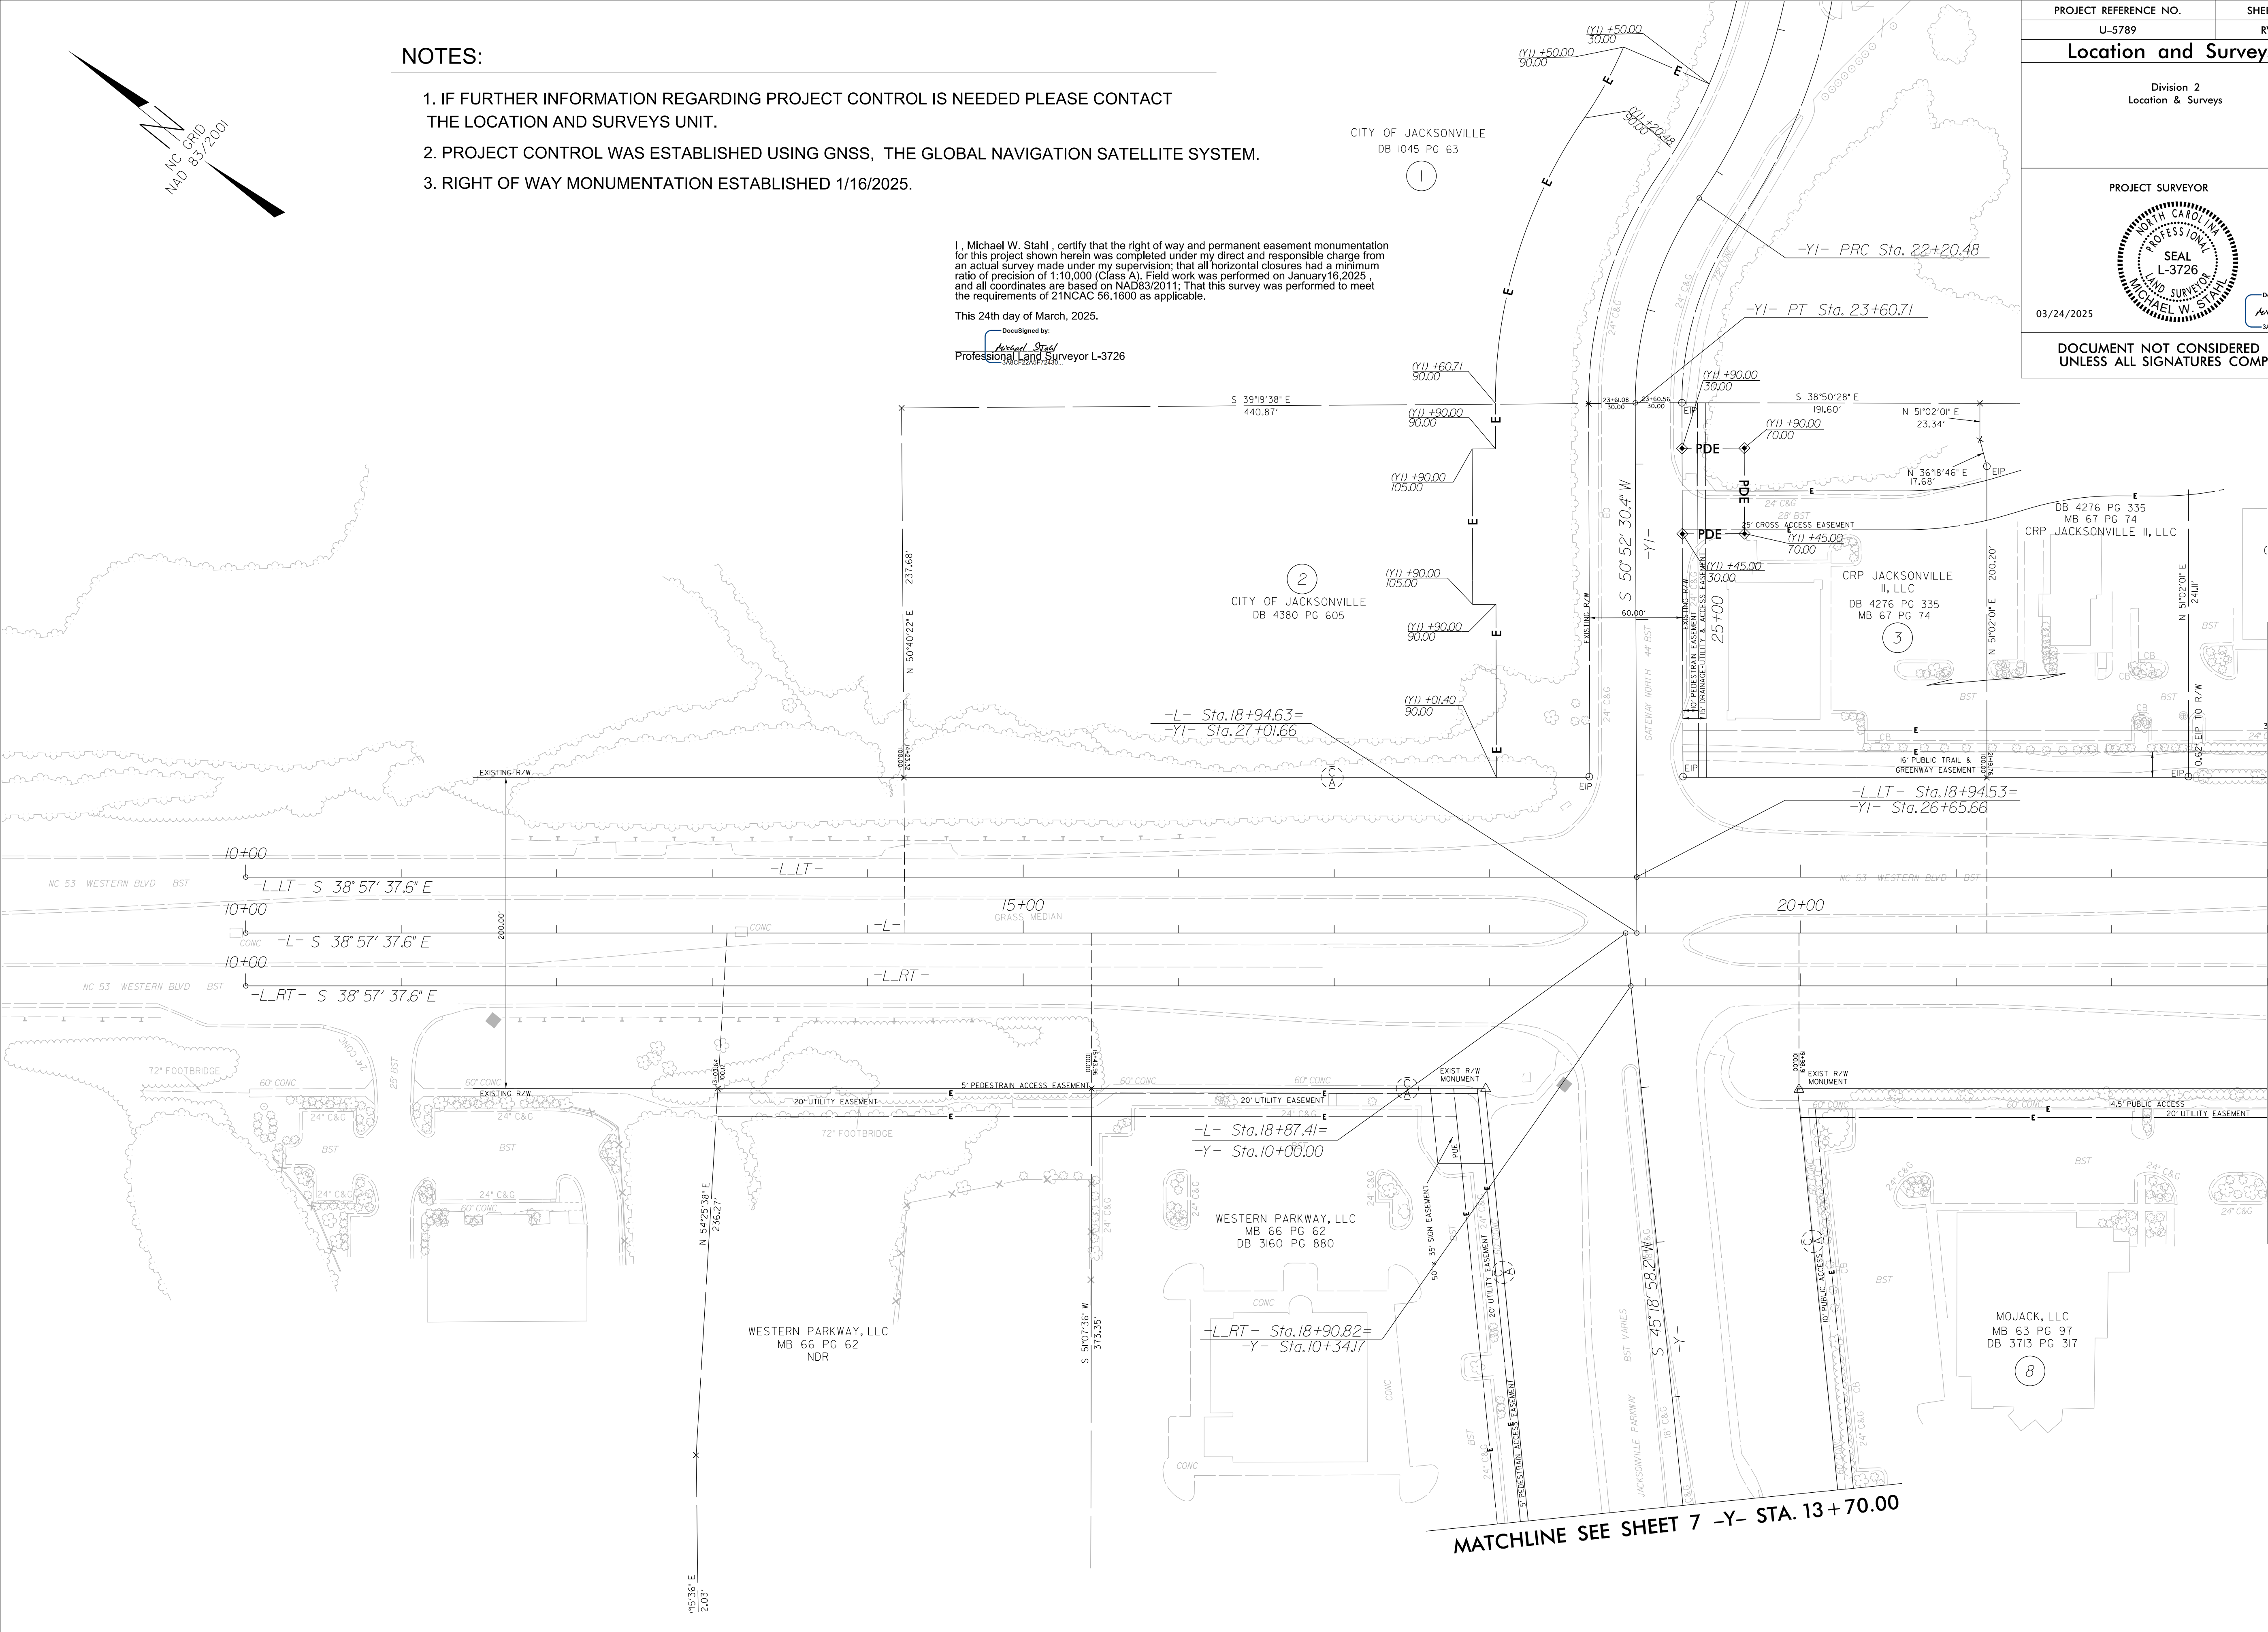

PROJECT REFERENCE NO.	SHEET NO.
U-5789	RW04
Location and Surveys	
Division 2 Location & Surveys	
PROJECT SURVEYOR	
03/24/2025	DocuSigned by: Michael W. Stahl 3ABCF22A5F72430
DOCUMENT NOT CONSIDERED FINAL UNLESS ALL SIGNATURES COMPLETED	

MATCHLINE SEE SHEET 5 -L- STA. 23 + 00.00

MATCHLINE SEE SHEET 7 -Y- STA. 13 + 70.00