


UTILITIES BY OTHERS

NOTE:
ALL UTILITY WORK SHOWN ON THIS SHEET WILL BE DONE BY OTHERS.
NO PAYMENT WILL BE MADE TO THE CONTRACTOR FOR UTILITY WORK SHOWN ON THIS SHEET.

TRANSYSTEMS

1 Glenwood Avenue
Raleigh, NC 27603
Tel: 919.789.9977
Fax: 919.789.9991
License: F-0453

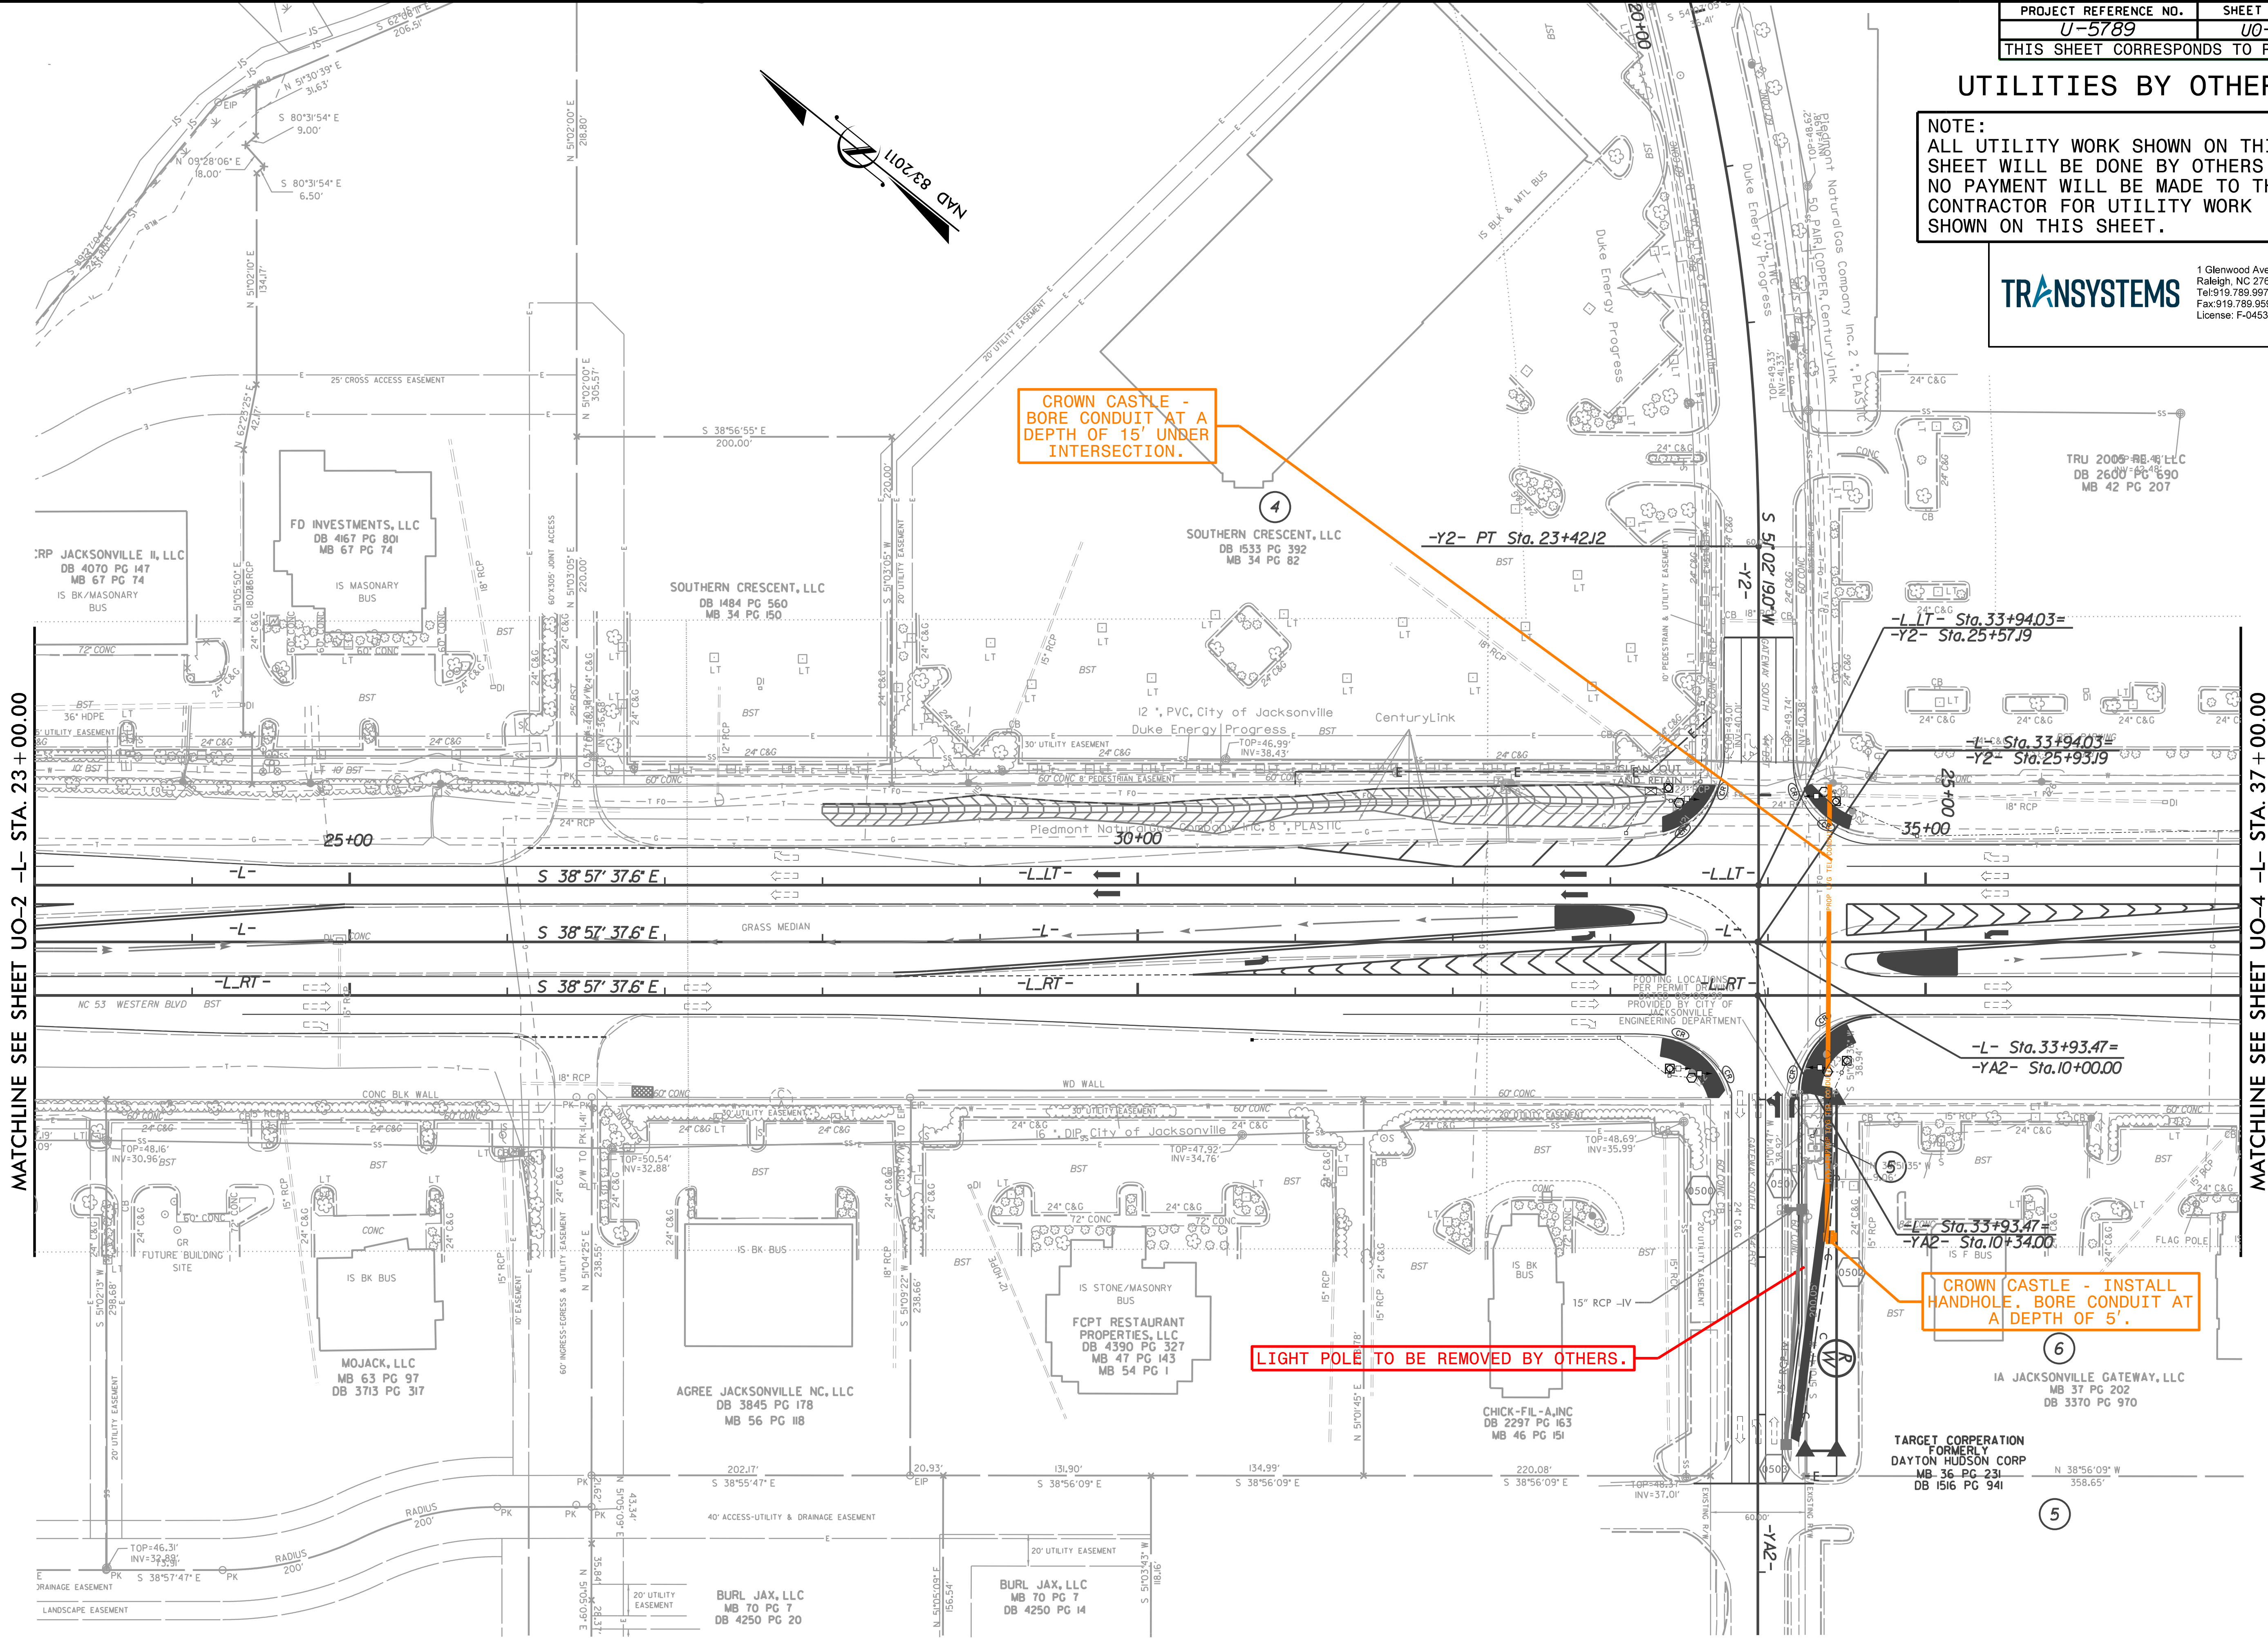

MATCHLINE SEE SHEET UO-2 -L- STA. 23+00.00

MATCHLINE SEE SHEET UO-4 -L- STA. 37+00.00

5/14/09

5/21/2025
U-5789_U0-3.dwg
11:58 AM