


5/14/09

5/24/2025
U-5789 Ut_rdy07.psh_U005.dgn
11:51 AM

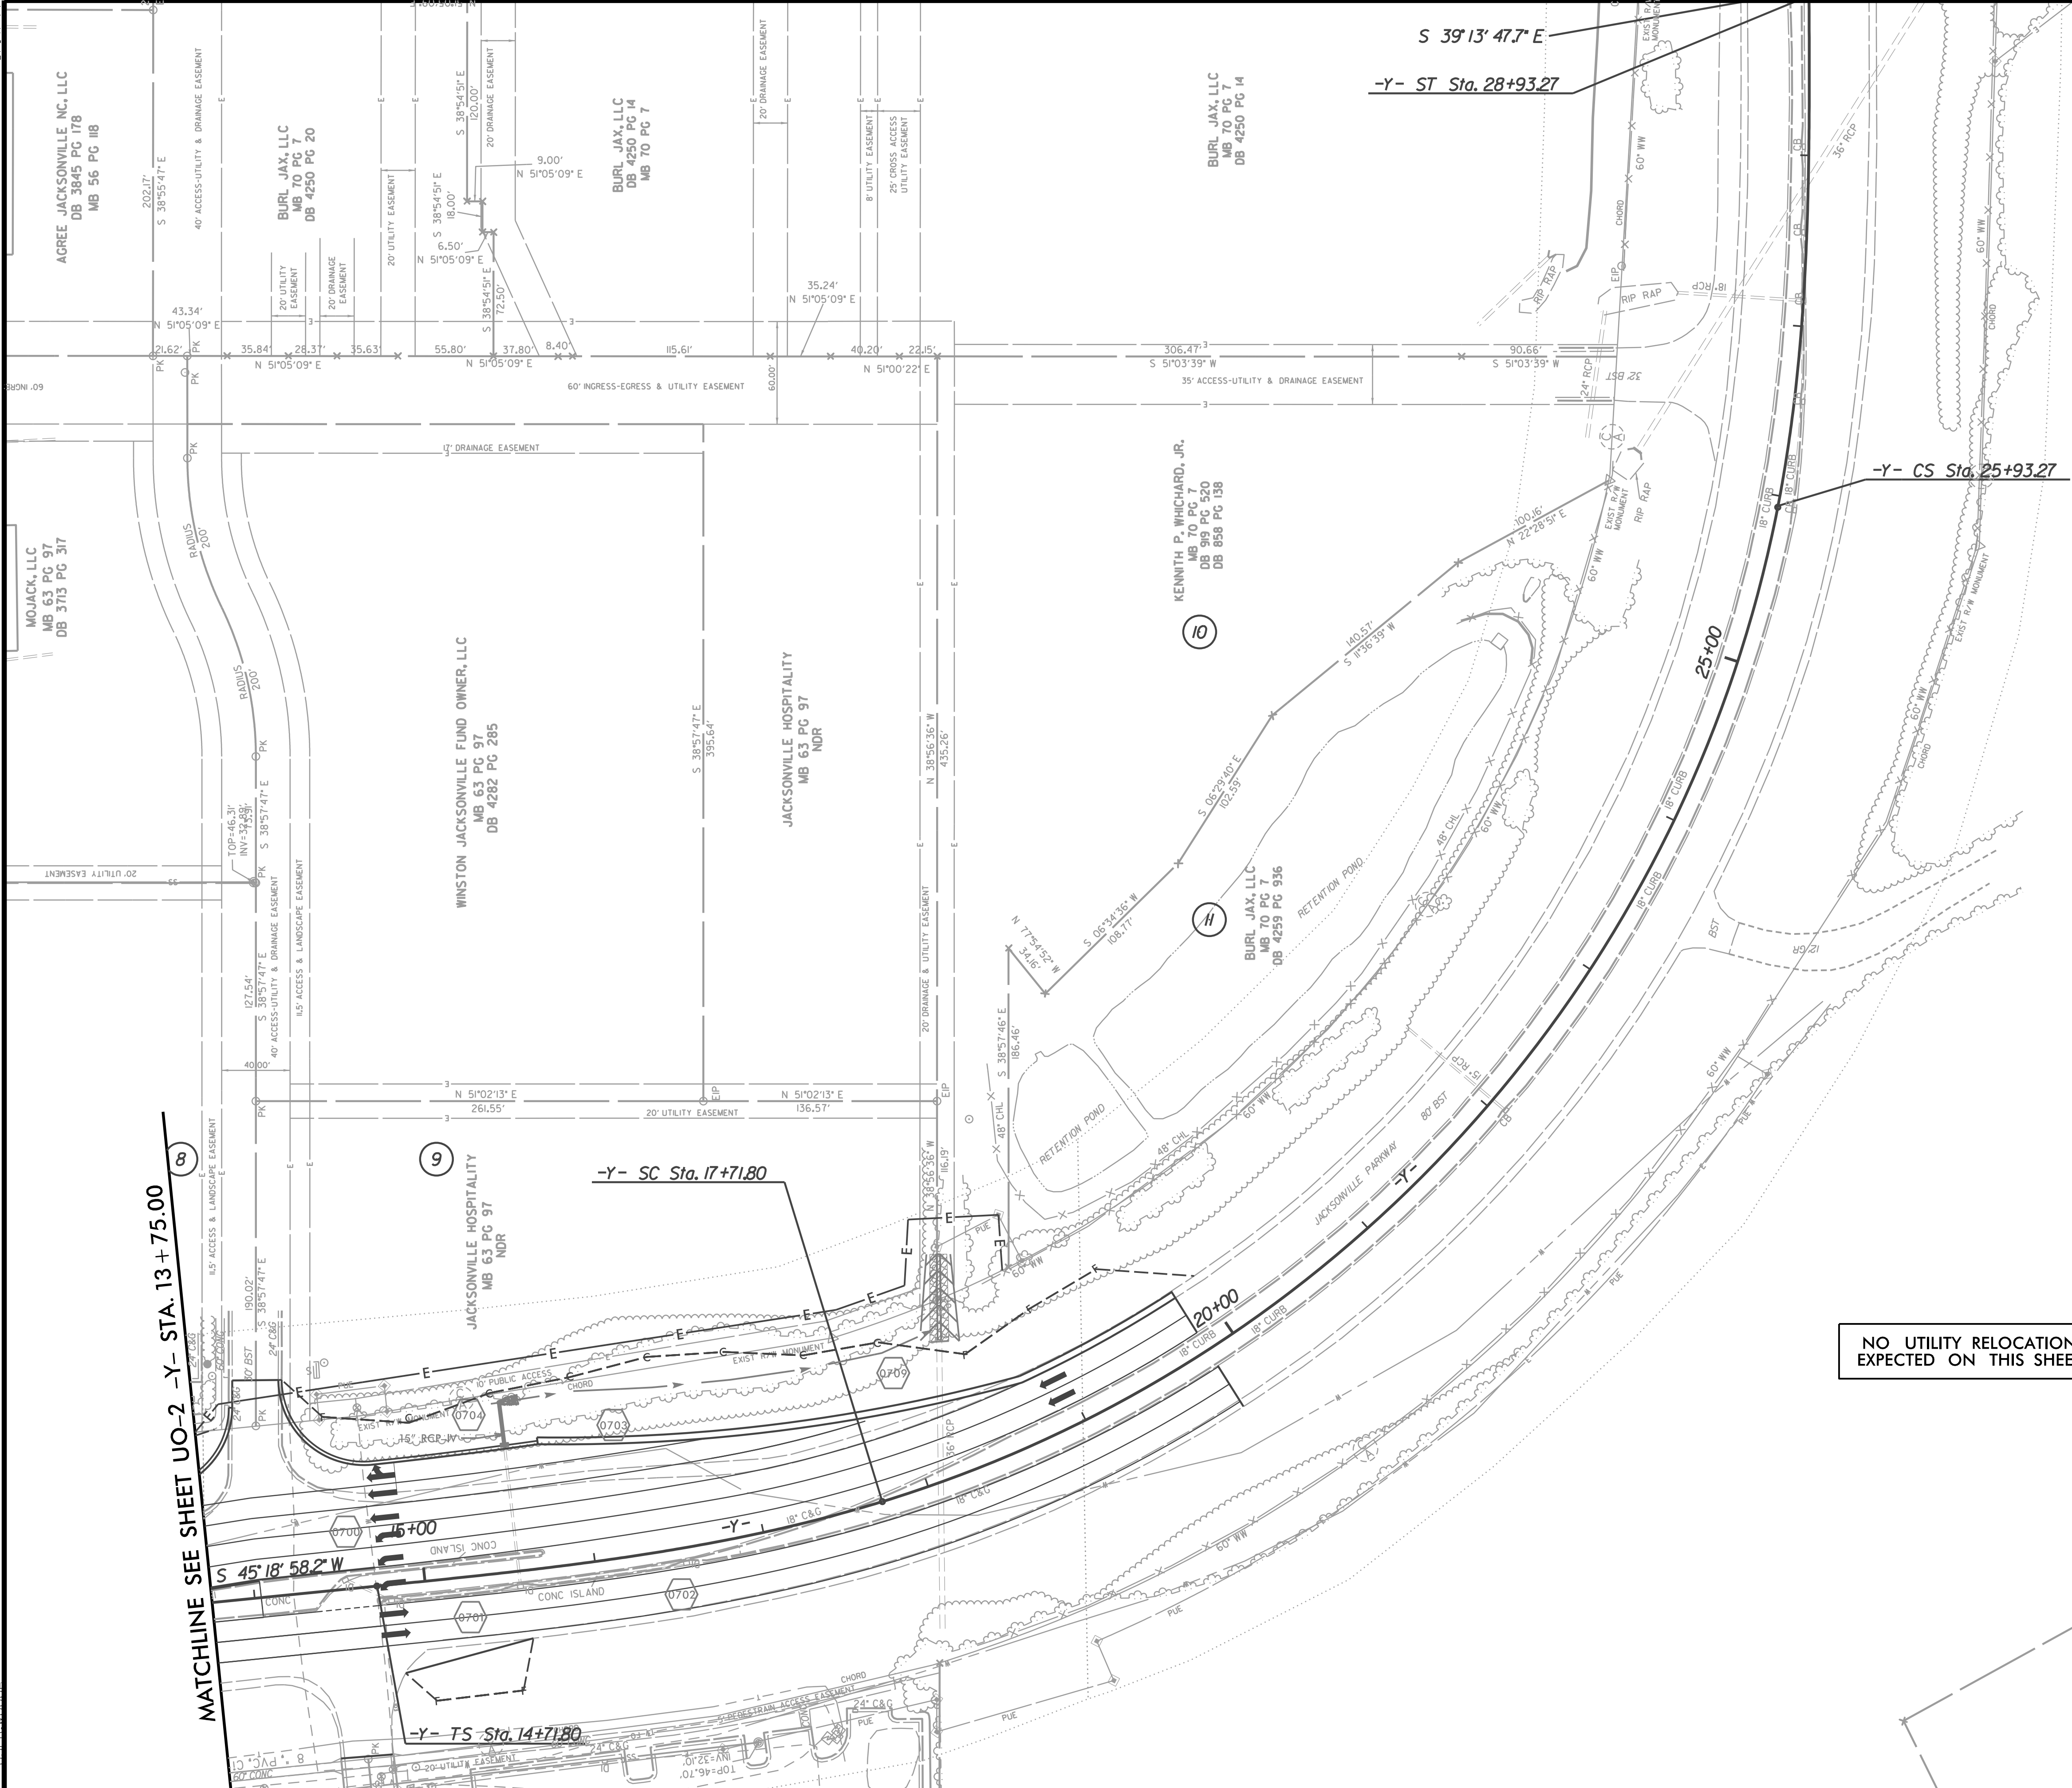


PROJECT REFERENCE NO.	SHEET NO.
U-5789	U0-5
THIS SHEET CORRESPONDS TO RDY-7	

UTILITIES BY OTHERS

NOTE:
ALL UTILITY WORK SHOWN ON THIS SHEET WILL BE DONE BY OTHERS. NO PAYMENT WILL BE MADE TO THE CONTRACTOR FOR UTILITY WORK SHOWN ON THIS SHEET.

TRANSYSTEMS

1 Glenwood Avenue
Raleigh, NC 27603
Tel: 919.789.9977
Fax: 919.789.9591
License: F-0453

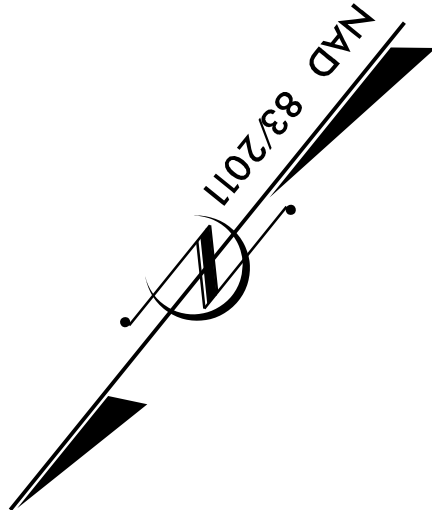

KENNETH P. WHICHARD, JR.
MB 56 PG 139
MB 47 PG 143
DB 919 PG 520
DB 858 PG 158

NO UTILITY RELOCATION
EXPECTED ON THIS SHEET

MATCHLINE SEE SHEET UO-2 -Y- STA. 13+75.00

-Y- SC Sta. 17+71.80

-Y- TS Sta. 14+71.80

S 39°13'47.7\"/>

-Y- CS Sta. 25+93.27