


6/23/16

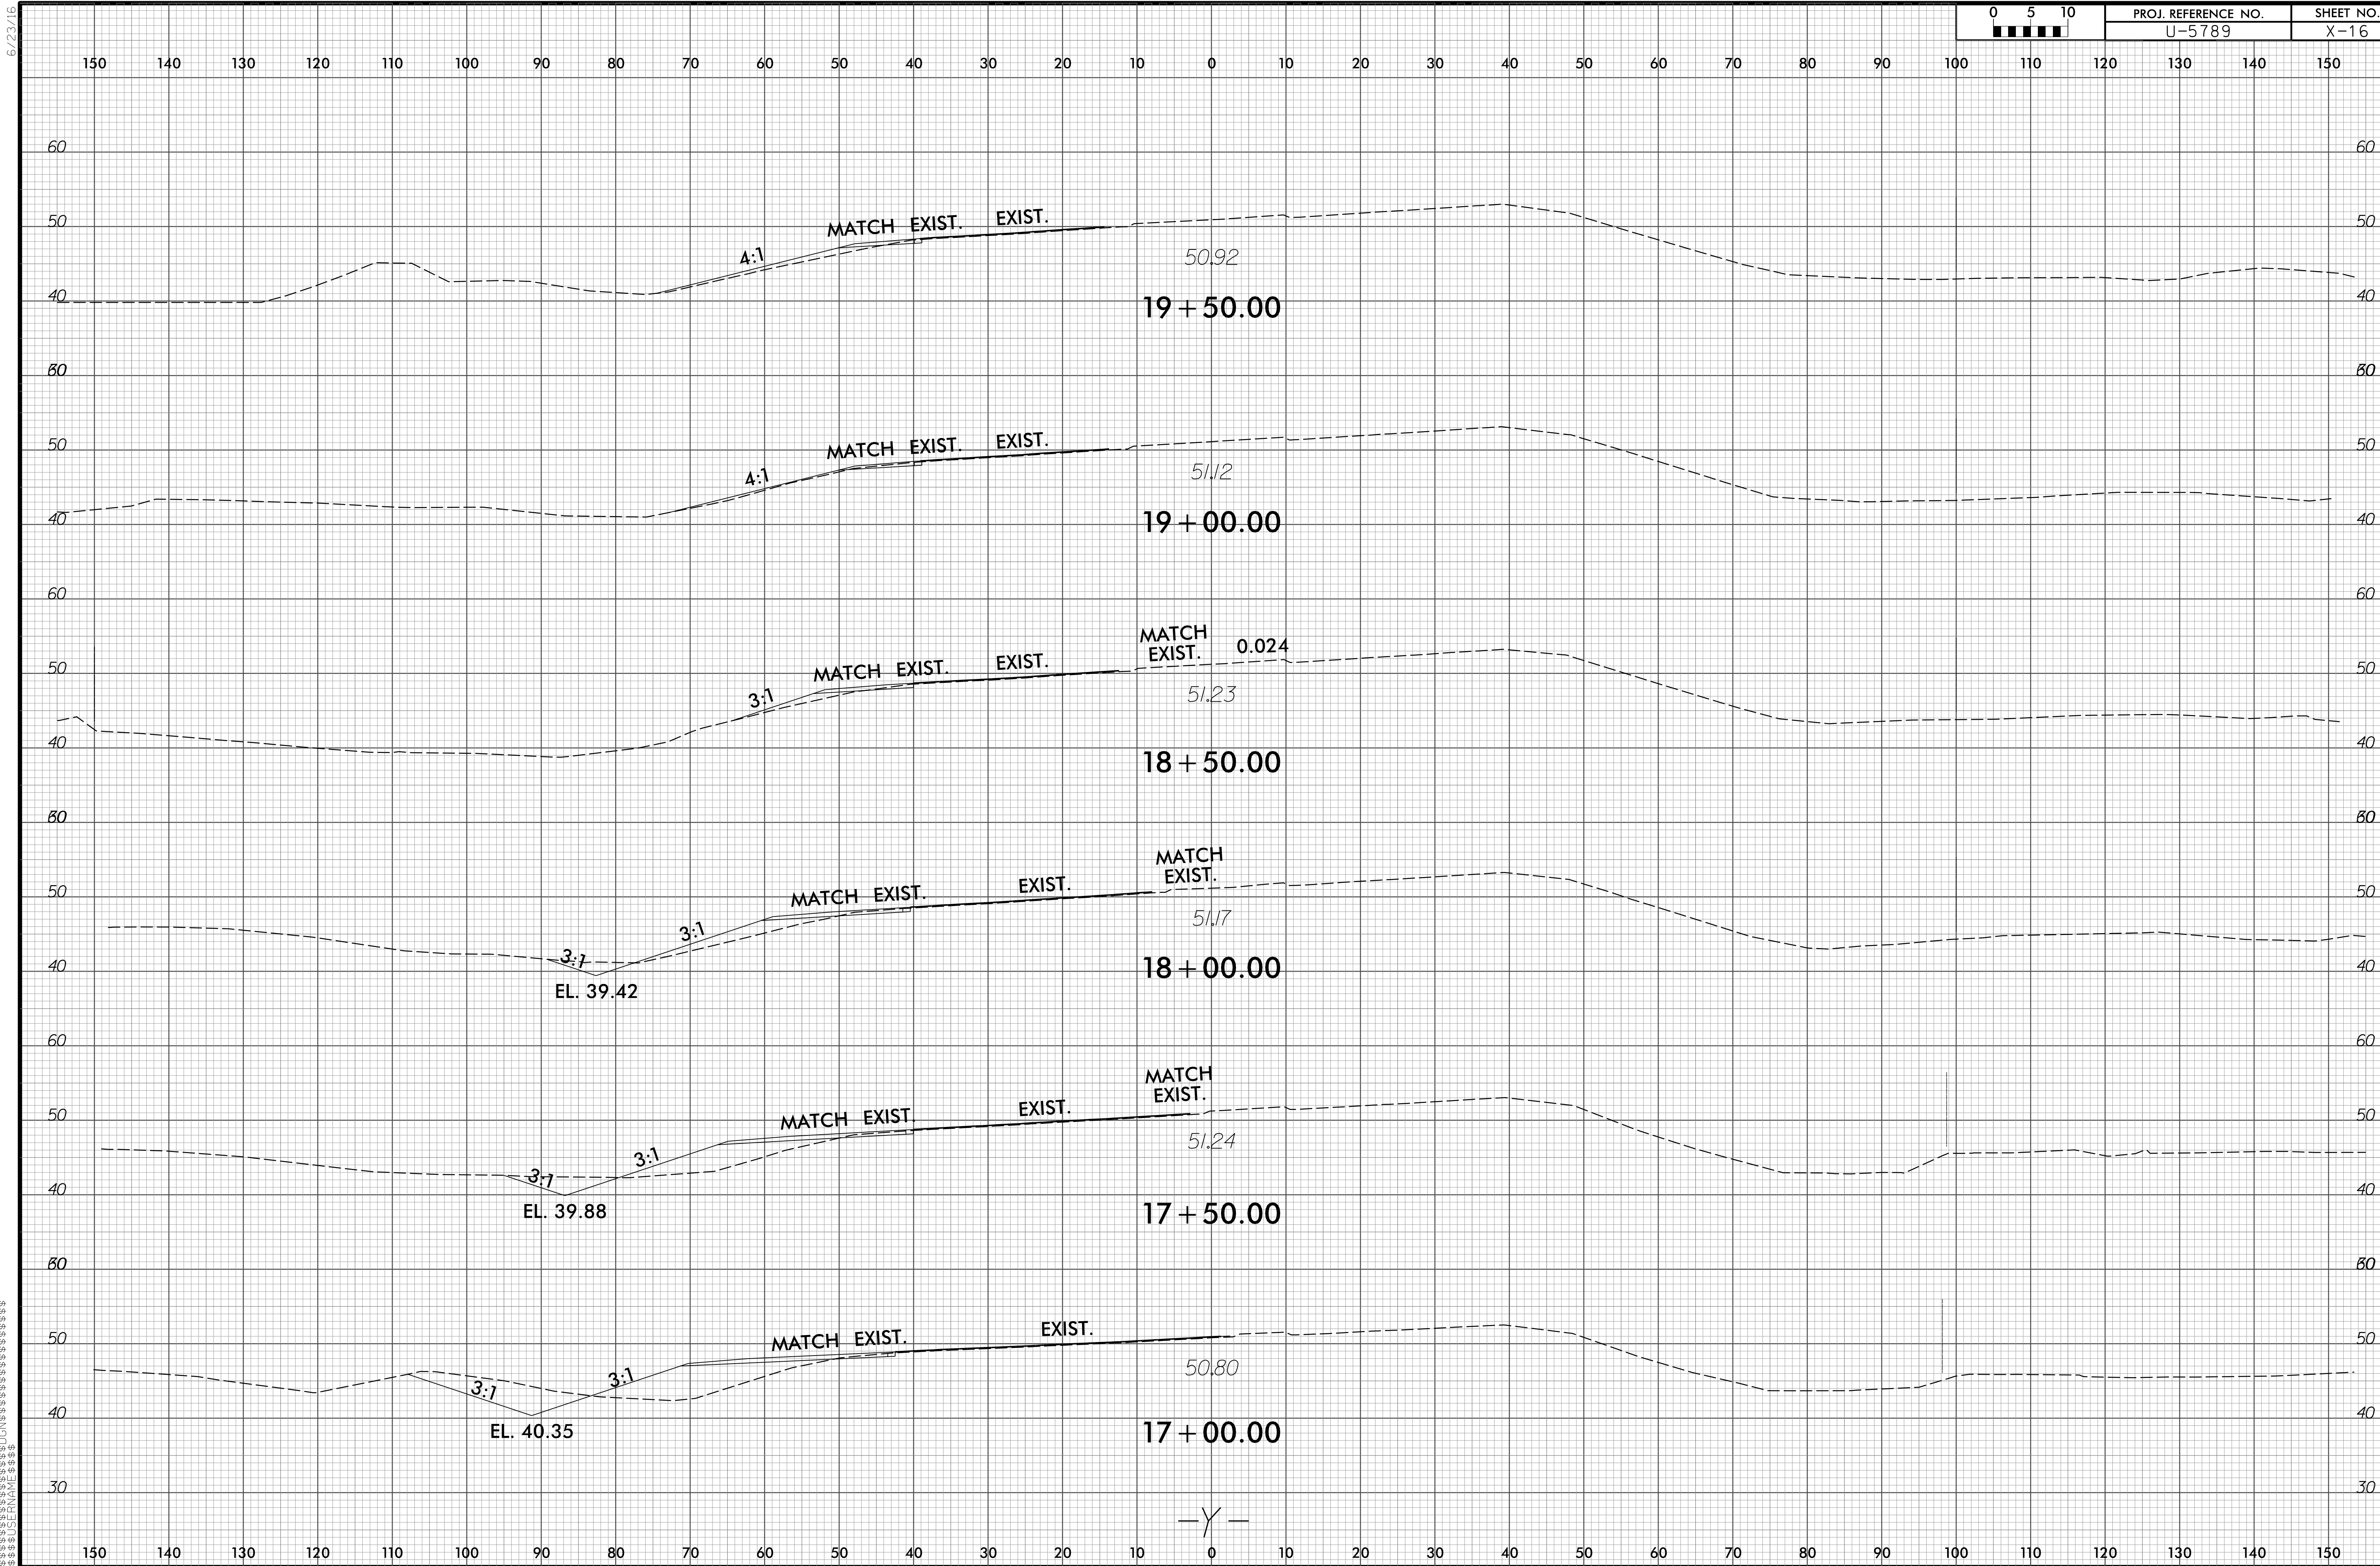

SYSTEMS
DESIGN
ENGINEERS