

REFERENCE: U-5789

PROJECT: 44361

SEE SHEET 3 FOR PLAN SHEET LAYOUT
AT TIME OF INVESTIGATION

CONTENTS

LINE	STATION	PLAN	PROFILE
-L-	13+00 - 42+50	4-6	8-9
-Y-	10+00 - 28+16	4,7	10
-YI-	21+50 - 27+02	4	11
-YA2-	10+00 - 13+44	5	N/A

CROSS SECTIONS

LINE	STATION	SHEETS
-L-	12+00 - 42+50	12-31
-Y-	11+50 - 28+00	32-36
-YI-	21+50 - 26+00	37-38
-YA2-	11+00 - 13+00	39-40

APPENDICES

APPENDIX	TITLE	SHEETS
A	LABORATORY TEST RESULTS	41-42

STATE OF NORTH CAROLINA
DEPARTMENT OF TRANSPORTATION
DIVISION OF HIGHWAYS
GEOTECHNICAL ENGINEERING UNIT

**ROADWAY
SUBSURFACE INVESTIGATION**

COUNTY ONSLOW
PROJECT DESCRIPTION NC 53 (WESTERN BOULEVARD)
AT JACKSONVILLE PARKWAY /GATEWAY DRIVE
NORTH/SOUTH - RESURFACING AND WIDENING
INVENTORY

STATE	STATE PROJECT REFERENCE NO.	SHEET NO.	TOTAL SHEETS
N.C.	U-5789	1	42

CAUTION NOTICE

THE SUBSURFACE INFORMATION AND THE SUBSURFACE INVESTIGATION ON WHICH IT IS BASED WERE MADE FOR THE PURPOSE OF STUDY, PLANNING AND DESIGN, AND NOT FOR CONSTRUCTION OR PAY PURPOSES. THE VARIOUS FIELD BORING LOGS, ROCK CORES AND SOIL TEST DATA AVAILABLE MAY BE REVIEWED OR INSPECTED IN RALEIGH BY CONTACTING THE N.C. DEPARTMENT OF TRANSPORTATION, GEOTECHNICAL ENGINEERING UNIT AT (919) 707-6850. THE SUBSURFACE PLANS AND REPORTS, FIELD BORING LOGS, ROCK CORES AND SOIL TEST DATA ARE NOT PART OF THE CONTRACT.

GENERAL SOIL AND ROCK STRATA DESCRIPTIONS AND INDICATED BOUNDARIES ARE BASED ON A GEOTECHNICAL INTERPRETATION OF ALL AVAILABLE SUBSURFACE DATA AND MAY NOT NECESSARILY REFLECT THE ACTUAL SUBSURFACE CONDITIONS BETWEEN BORINGS OR BETWEEN SAMPLED STRATA WITHIN THE BOREHOLE. THE LABORATORY SAMPLE DATA AND THE IN SITU UN-PLACED TEST DATA CAN BE RELIED ON ONLY TO THE DEGREE OF RELIABILITY INHERENT IN THE STANDARD TEST METHOD. THE OBSERVED WATER LEVELS OR SOIL MOISTURE CONDITIONS INDICATED IN THE SUBSURFACE INVESTIGATIONS ARE AS RECORDED AT THE TIME OF THE INVESTIGATION. THESE WATER LEVELS OR SOIL MOISTURE CONDITIONS MAY VARY CONSIDERABLY WITH TIME ACCORDING TO CLIMATIC CONDITIONS INCLUDING TEMPERATURES, PRECIPITATION AND WIND, AS WELL AS OTHER NON-CLIMATIC FACTORS.


THE BIDDER OR CONTRACTOR IS CAUTIONED THAT DETAILS SHOWN ON THE SUBSURFACE PLANS ARE PRELIMINARY ONLY AND IN MANY CASES THE FINAL DESIGN DETAILS ARE DIFFERENT. FOR BIDDING AND CONSTRUCTION PURPOSES, REFER TO THE CONSTRUCTION PLANS AND DOCUMENTS FOR FINAL DESIGN INFORMATION ON THIS PROJECT. THE DEPARTMENT DOES NOT WARRANT OR GUARANTEE THE SUFFICIENCY OR ACCURACY OF THE INVESTIGATION MADE, NOR THE INTERPRETATIONS MADE, OR OPINION OF THE DEPARTMENT AS TO THE TYPE OF MATERIALS AND CONDITIONS TO BE ENCOUNTERED. THE BIDDER OR CONTRACTOR IS CAUTIONED TO MAKE SUCH INDEPENDENT SUBSURFACE INVESTIGATIONS AS HE DEEMS NECESSARY TO SATISFY HIMSELF AS TO CONDITIONS TO BE ENCOUNTERED ON THE PROJECT. THE CONTRACTOR SHALL HAVE NO CLAIM FOR ADDITIONAL COMP

09-08/99
09-JAN-2017 16:07
I:\26GEO\TECH\02-PROJECTS\1000-1999\1900\1930 - 22 - U-5789 Western Boulevard\CADD_GEO\TECH\PlanProf\15916_XP_tsh_01.dgn
08cad AT EGS-QP\CS\KEYV2H

TIP PROJECT: U-5789

CONTRACT:

See Sheet 1-B For Conventional Plan Sheet Symbols

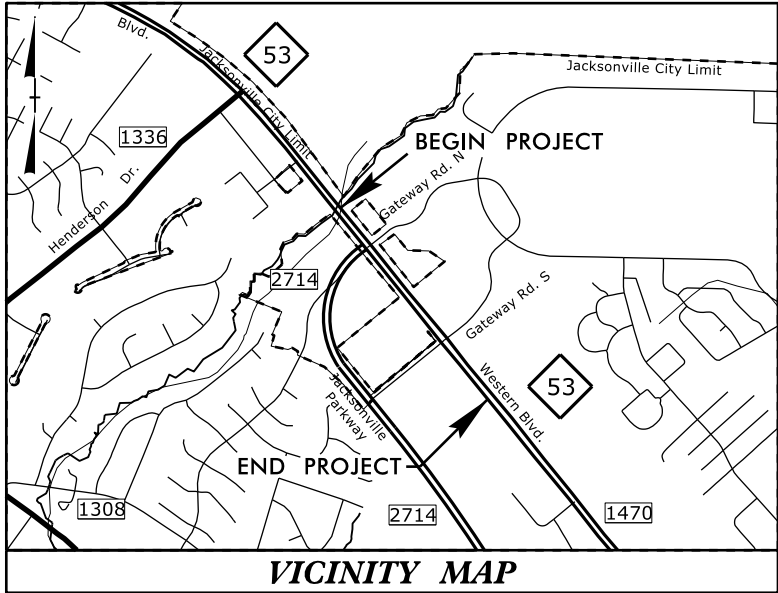

VICINITY MAP

25% PLANS


STATE OF NORTH CAROLINA
DIVISION OF HIGHWAYS

ONSLOW COUNTY

LOCATION: JACKSONVILLE - NC 53 (WESTERN BOULEVARD)
AT JACKSONVILLE PARKWAY /GATEWAY DR. NORTH/SOUTH

TYPE OF WORK: WIDENING, GRADING, DRAINAGE, PAVING, RESURFACING,
AND SIGNALS

STATE	STATE PROJECT REFERENCE NO.	SHEET NO.	TOTAL SHEETS
N.C.	U-5789	3	42
STATE PROJ. NO.	P.A. PROJ. NO.	DESCRIPTION	
44361.1.1	N/A	PE	

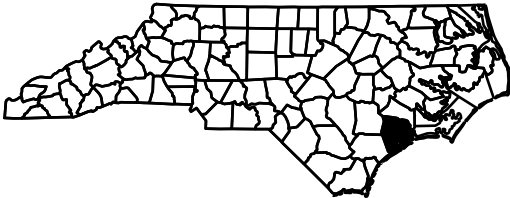

BEGIN TIP PROJECT U-5789
-L- STA. 13 + 00.00

TO HENDERSON DR.

NC 53 (WESTERN BLVD.)

