

STATE OF NORTH CAROLINA

DIVISION OF HIGHWAYS

SIGNING PLAN

ONSLOW COUNTY

LOCATION: JACKSONVILLE – NC 53 (WESTERN BOULEVARD) AT

SR 2714 (JACKSONVILLE PARKWAY) /GATEWAY DR. NORTH/SOUTH

TIP NO.

U-5789

SHEET NO.

SIGN-1

Designed by:

APPROVED:

Zachery P. Andrews

C60D046932FC4FE...

DATE:

07/01/2025

SEAL

STATE OF NORTH CAROLINA

PROFESSIONAL SEAL

052554

ZACHERY P. ANDREWS

ENGINEER

DOCUMENT NOT CONSIDERED FINAL

UNLESS ALL SIGNATURES COMPLETED

ROADWAY STANDARD DRAWINGS

THE FOLLOWING ROADWAY STANDARDS AS APPEAR IN "ROADWAY STANDARD DRAWINGS" – N.C. DEPARTMENT OF TRANSPORTATION – RALEIGH, N.C., DATED JANUARY 2024 ARE APPLICABLE TO THIS PROJECT AND BY REFERENCE HEREBY ARE CONSIDERED A PART OF THESE PLANS:

| STD. NO. | TITLE                                                        |
|----------|--------------------------------------------------------------|
| 904.10   | ORIENTATION OF GROUND MOUNTED SIGNS                          |
| 904.50   | MOUNTING OF TYPE 'D', 'E' AND 'F' SIGNS ON 'U' CHANNEL POSTS |

GENERAL NOTES

- A) CONFIRM IN WRITING AT LEAST 4 MONTHS IN ADVANCE, THE ACTUAL DATE THE DEPARTMENT FURNISHED SIGNS WILL BE REQUIRED.
- B) WHEN NOT STATIONED OR DIMENSIONED ON PLANS, ALL 'E' AND 'F' SIGNS SHALL BE FIELD LOCATED BY THE ENGINEER.
- C) ALL EXISTING SIGNS ON "U" CHANNEL POST WITHIN THE PROJECT LIMITS SHALL BE REMOVED AND DISPOSED OF UNLESS OTHERWISE NOTED ON PLANS.
- D) WHEN EXISTING SIGNS ARE REMOVED AND INSTALLED ON NEW SUPPORTS, THE RE-ERECTION SHALL IMMEDIATELY FOLLOW THE REMOVAL.
- E) THE BACKGROUND FOR TYPE E & F SIGNS SHALL BE TYPE C REFLECTIVE SHEETING.

SUMMARY OF QUANTITIES

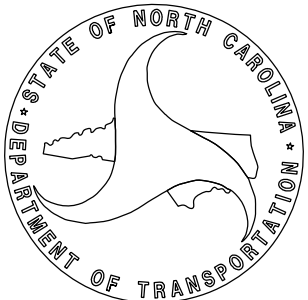
| ITEM NO.     |           | ITEM DESCRIPTION                       | QUANTITY | UNIT |
|--------------|-----------|----------------------------------------|----------|------|
| DESC. NO.    | SECT. NO. |                                        |          |      |
| 4072000000-E | 903       | SUPPORTS, 3-LB STEEL U-CHANNEL         | 735      | L.F. |
| 4102000000-N | 904       | SIGN ERECTION, TYPE E (GROUND MOUNTED) | 35       | EACH |
| 4108000000-N | 904       | SIGN ERECTION, TYPE F (GROUND MOUNTED) | 5        | EACH |
| 4155000000-N | 907       | DISPOSAL OF SIGN SYSTEM, U-CHANNEL     | 28       | EACH |
| 4957000000-N | 1264      | TYPE 3 OBJECT MARKER – OM3-L           | 5        | EACH |

INDEX

| SHEET NO. | DESCRIPTION                 |
|-----------|-----------------------------|
| SIGN-1    | TITLE SHEET                 |
| SIGN-2    | TYPE E AND F SIGNS          |
| SIGN-3-6  | EXISTING AND PROPOSED SIGNS |

PLAN REVIEWED BY: N.C.D.O.T. SIGNING AND DELINEATION UNIT

|                        |                                               |
|------------------------|-----------------------------------------------|
| <u>MITCH EATON, PE</u> | SIGNING & DELINEATION REGIONAL ENGINEER       |
| <u>ANDREW SCOTT</u>    | SIGNING & DELINEATION PROJECT DESIGN ENGINEER |



PLAN PREPARED BY: DAVENPORT














|                               |                         |
|-------------------------------|-------------------------|
| <u>ZACHERY P. ANDREWS, PE</u> | PROJECT ENGINEER        |
| <u>BENJAMIN F. DOWELL</u>     | PROJECT DESIGN ENGINEER |



DAVENPORT

119 BROOKSTOWN AVE. SUITE PH-1  
WINSTON-SALEM, NC 27101  
336-744-1636 www.davenportworld.com  
NCBELS FIRM LICENSE NO. C-2622

|   |  |                                        |
|---|--|----------------------------------------|
| <div>TIP NO.</div> <div>U-5789</div>                                                                                            |  | <div>SHEET NO.</div> <div>SIGN-2</div> |
| <div>DocuSigned by:<br/><i>Bethany P. Andrews</i><br/>C6D0D49032FC4FE...</div> <div>APPROVED:</div> <div>DATE: 07/01/2025</div> |  |                                        |
| <div>SEAL</div> <div></div>                  |  |                                        |
| <div>DOCUMENT NOT CONSIDERED FINAL<br/>UNLESS ALL SIGNATURES COMPLETED</div>                                                    |  |                                        |

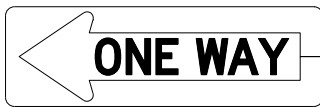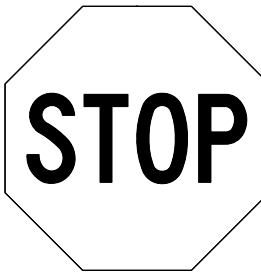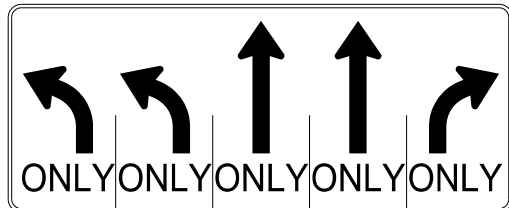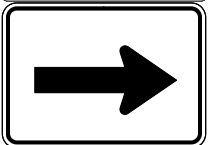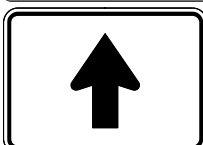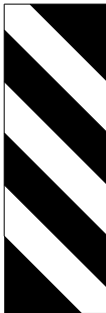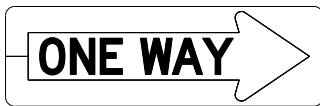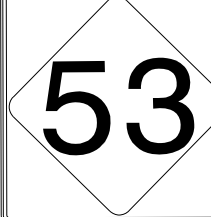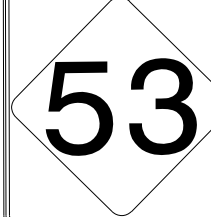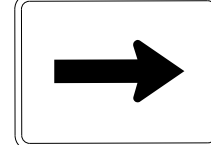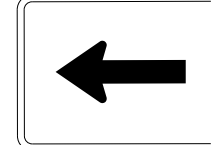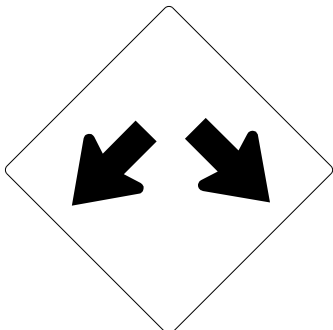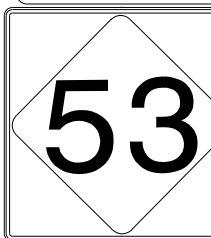
|   |   |   |   |  |  |
|---|---|---|---|--|--|
| <div>401</div> <div>QUANTITY REQ'D 4</div> <div></div> <div>36" X 36"<br/>R5-1</div> <div>ONE "U" POST PER SIGN</div>    | <div>405</div> <div>QUANTITY REQ'D 2</div> <div></div> <div>36" X 36"<br/>R3-7R</div> <div>ONE "U" POST PER SIGN</div>                                                   | <div>409</div> <div>QUANTITY REQ'D 2</div> <div></div> <div>36" X 12"<br/>R6-1L</div> <div>TWO "U" POST PER SIGN</div>  | <div>501</div> <div>QUANTITY REQ'D 1</div> <div><div><div>1 - 24 X 12"</div></div><div><div>1 - 24" X 12"</div></div><div><div>1 - 24" X 24"</div></div><div><div>1 - 21" X 15"</div></div></div>   |  |  |
| <div>402</div> <div>QUANTITY REQ'D 8</div> <div></div> <div>42" X 30"<br/>R5-1A</div> <div>ONE "U" POST PER SIGN</div>   | <div>406</div> <div>QUANTITY REQ'D 6</div> <div></div> <div>36" X 36"<br/>R1-1</div> <div>ONE "U" POST PER SIGN</div>                                                    | <div>410</div> <div>QUANTITY REQ'D 3</div> <div></div> <div>72" X 30"<br/>R3-8</div> <div>TWO "U" POST PER SIGN</div>   | <div>502</div> <div>QUANTITY REQ'D 1</div> <div><div><div>2 - 24" X 12"</div></div><div><div>2 - 24" X 12"</div></div><div><div>2 - 24" X 24"</div></div><div><div>2 - 21" X 15"</div></div></div> |  |  |
| <div>403</div> <div>QUANTITY REQ'D 5</div> <div></div> <div>12" X 36"<br/>OM3-L</div> <div>ONE "U" POST PER SIGN</div> | <div>407</div> <div>QUANTITY REQ'D 3</div> <div></div> <div>36" x 12"<br/>R6-1R</div> <div>MOUNT ABOVE SIGN 406<br/>IN 3 INSTALLATIONS<br/>ONE "U" POST PER SIGN</div> | <div>411</div> <div>QUANTITY REQ'D 1</div> <div></div> <div>30" x 36"<br/>R2-1</div> <div>TWO "U" POST PER SIGN</div> | <div>503</div> <div>QUANTITY REQ'D 1</div> <div><div><div>2 - 24" X 12"</div></div><div><div>2 - 24" X 24"</div></div><div><div>2 - 21" X 15"</div></div></div>   |  |  |
| <div>404</div> <div>QUANTITY REQ'D 1</div> <div></div> <div>36" X 36"<br/>W12-1</div> <div>ONE "U" POST PER SIGN</div> | <div>408</div> <div>QUANTITY REQ'D 5</div> <div></div> <div>54" X 18"<br/>R6-1R</div> <div>TWO "U" POST PER SIGN</div>                                                 |   | <div>504</div> <div>QUANTITY REQ'D 2</div> <div><div><div>1 - 21" X 15"</div></div><div><div>1 - 24" X 24"</div></div></div>   |  |  |
| <div>TYPE "E" AND "F" SIGNS</div>   |   |   |   |  |  |

THIS DOCUMENT IS THE PROPERTY OF Docusign Inc. It is to be used only for the purpose intended and is not to be distributed, copied, or otherwise used for any other purpose without the prior written consent of Docusign Inc. All rights reserved. © 2015 Docusign Inc. All rights reserved.

1. DISPOSAL OF SIGN SYSTEM, U-CHANNEL.

★ EXISTING SIGNAL TO BE UPGRADED

| -YI-                                  |                                       |
|---------------------------------------|---------------------------------------|
| $\Delta$ <i>PI Sta 22+92.85</i>       | $\Delta$ <i>PI Sta 20+38.07</i>       |
| $\Delta = 34^{\circ} 55' 53.0''$ (LT) | $\Delta = 69^{\circ} 55' 26.0''$ (RT) |
| $D = 24^{\circ} 54' 40.4''$           | $D = 16^{\circ} 22' 12.8''$           |
| $L = 140.22'$                         | $L = 427.14'$                         |
| $T = 72.37'$                          | $T = 244.73'$                         |
| $R = 230.00'$                         | $R = 350.00'$                         |
| SE = SEE CROSS-SECTIONS               |                                       |

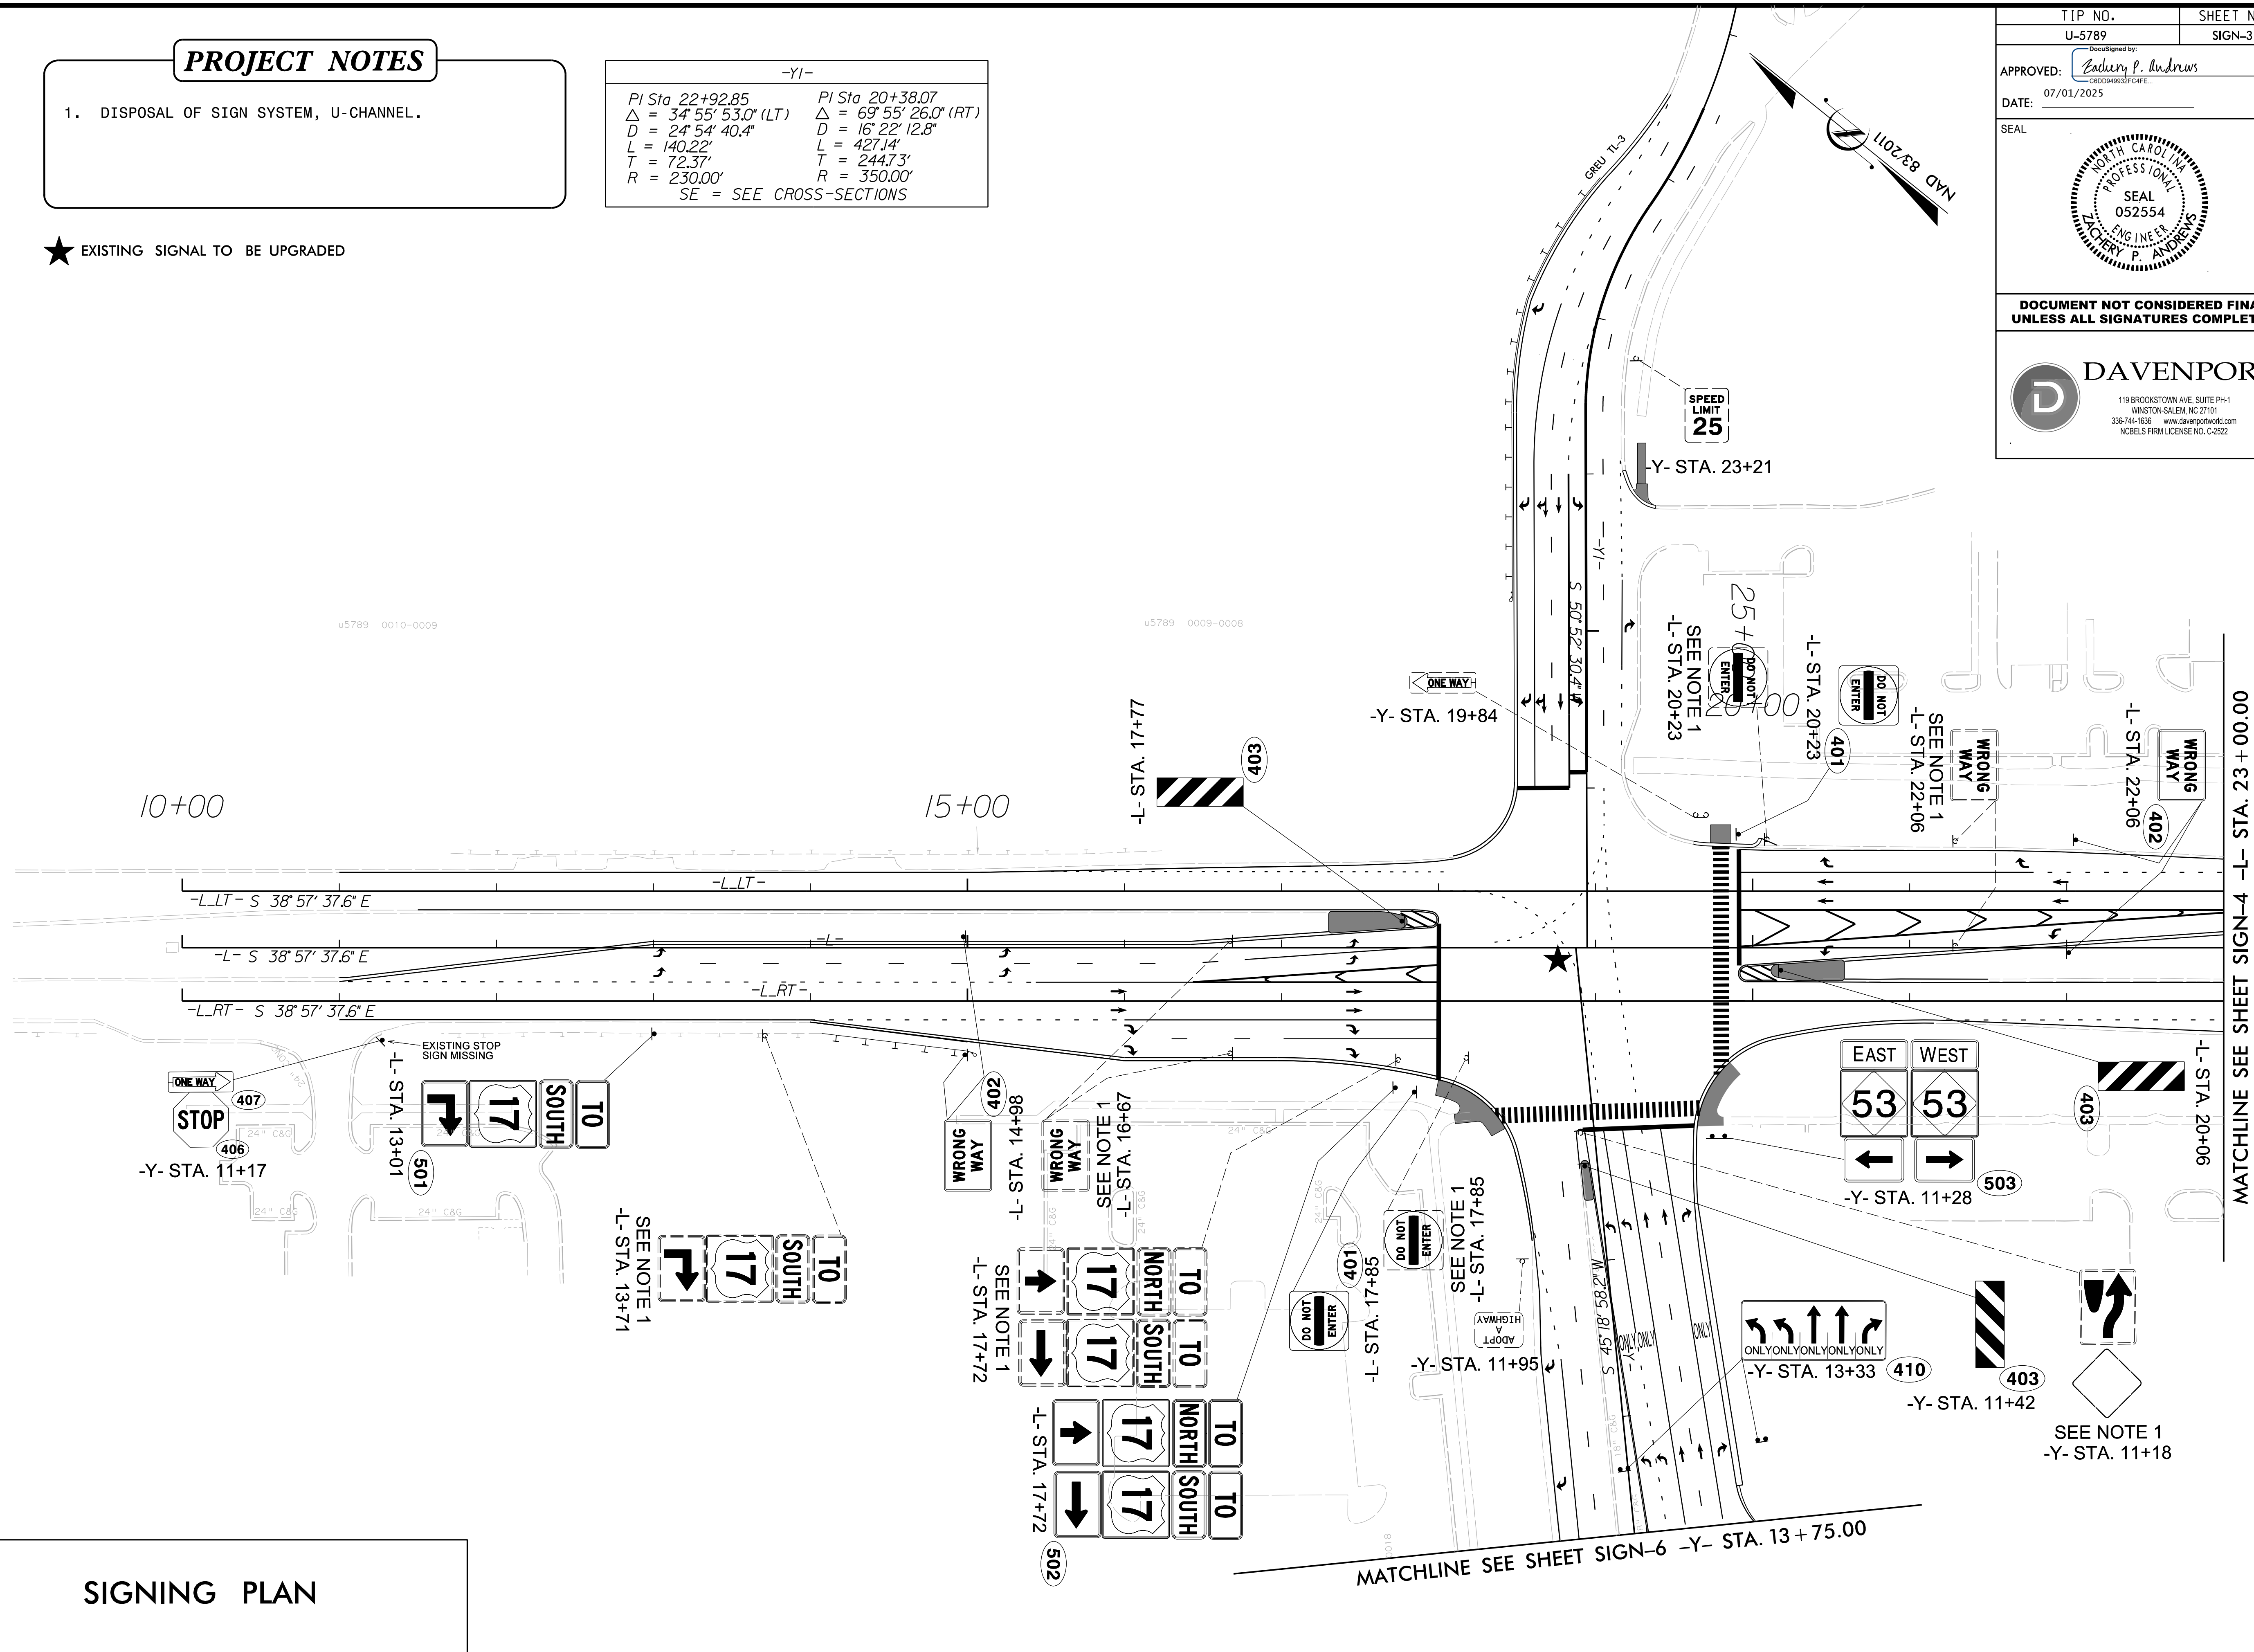

PROJECT NOTES

1. DISPOSAL OF SIGN SYSTEM, U-CHANNEL.

★ EXISTING SIGNAL TO BE UPGRADED

-Y2-


PI Sta 21+40.61  
Δ = 16° 39' 06.0" (RT)  
D = 4° 06' 08.5"  
L = 405.90'  
T = 204.39'  
R = 1,396.65'  
SE = SEE X-SEC'S

MATCHLINE SEE SHEET SIGN-3 -L- STA. 23 + 00.00

MATCHLINE SEE SHEET SIGN-5 -L- STA. 37 + 00.00


SIGNING PLAN

|   |           |
|---|-----------|
| TIP NO.   | SHEET NO. |
| U-5789   | SIGN-4    |
| Designed by:<br>Bachery P. Andrews   |           |
| APPROVED: [Signature]   |           |
| DATE: 07/01/2025   |           |
| SEAL   |           |
|   |           |
| DOCUMENT NOT CONSIDERED FINAL<br>UNLESS ALL SIGNATURES COMPLETED                                                                                 |           |
| <br>DAVENPORT<br>119 BROOKSTOWN AVE, SUITE PH-1<br>WINSTON-SALEM, NC 27101<br>336-744-1636 www.davenportw6.com<br>NCBELS FIRM LICENSE NO. C-2522 |           |

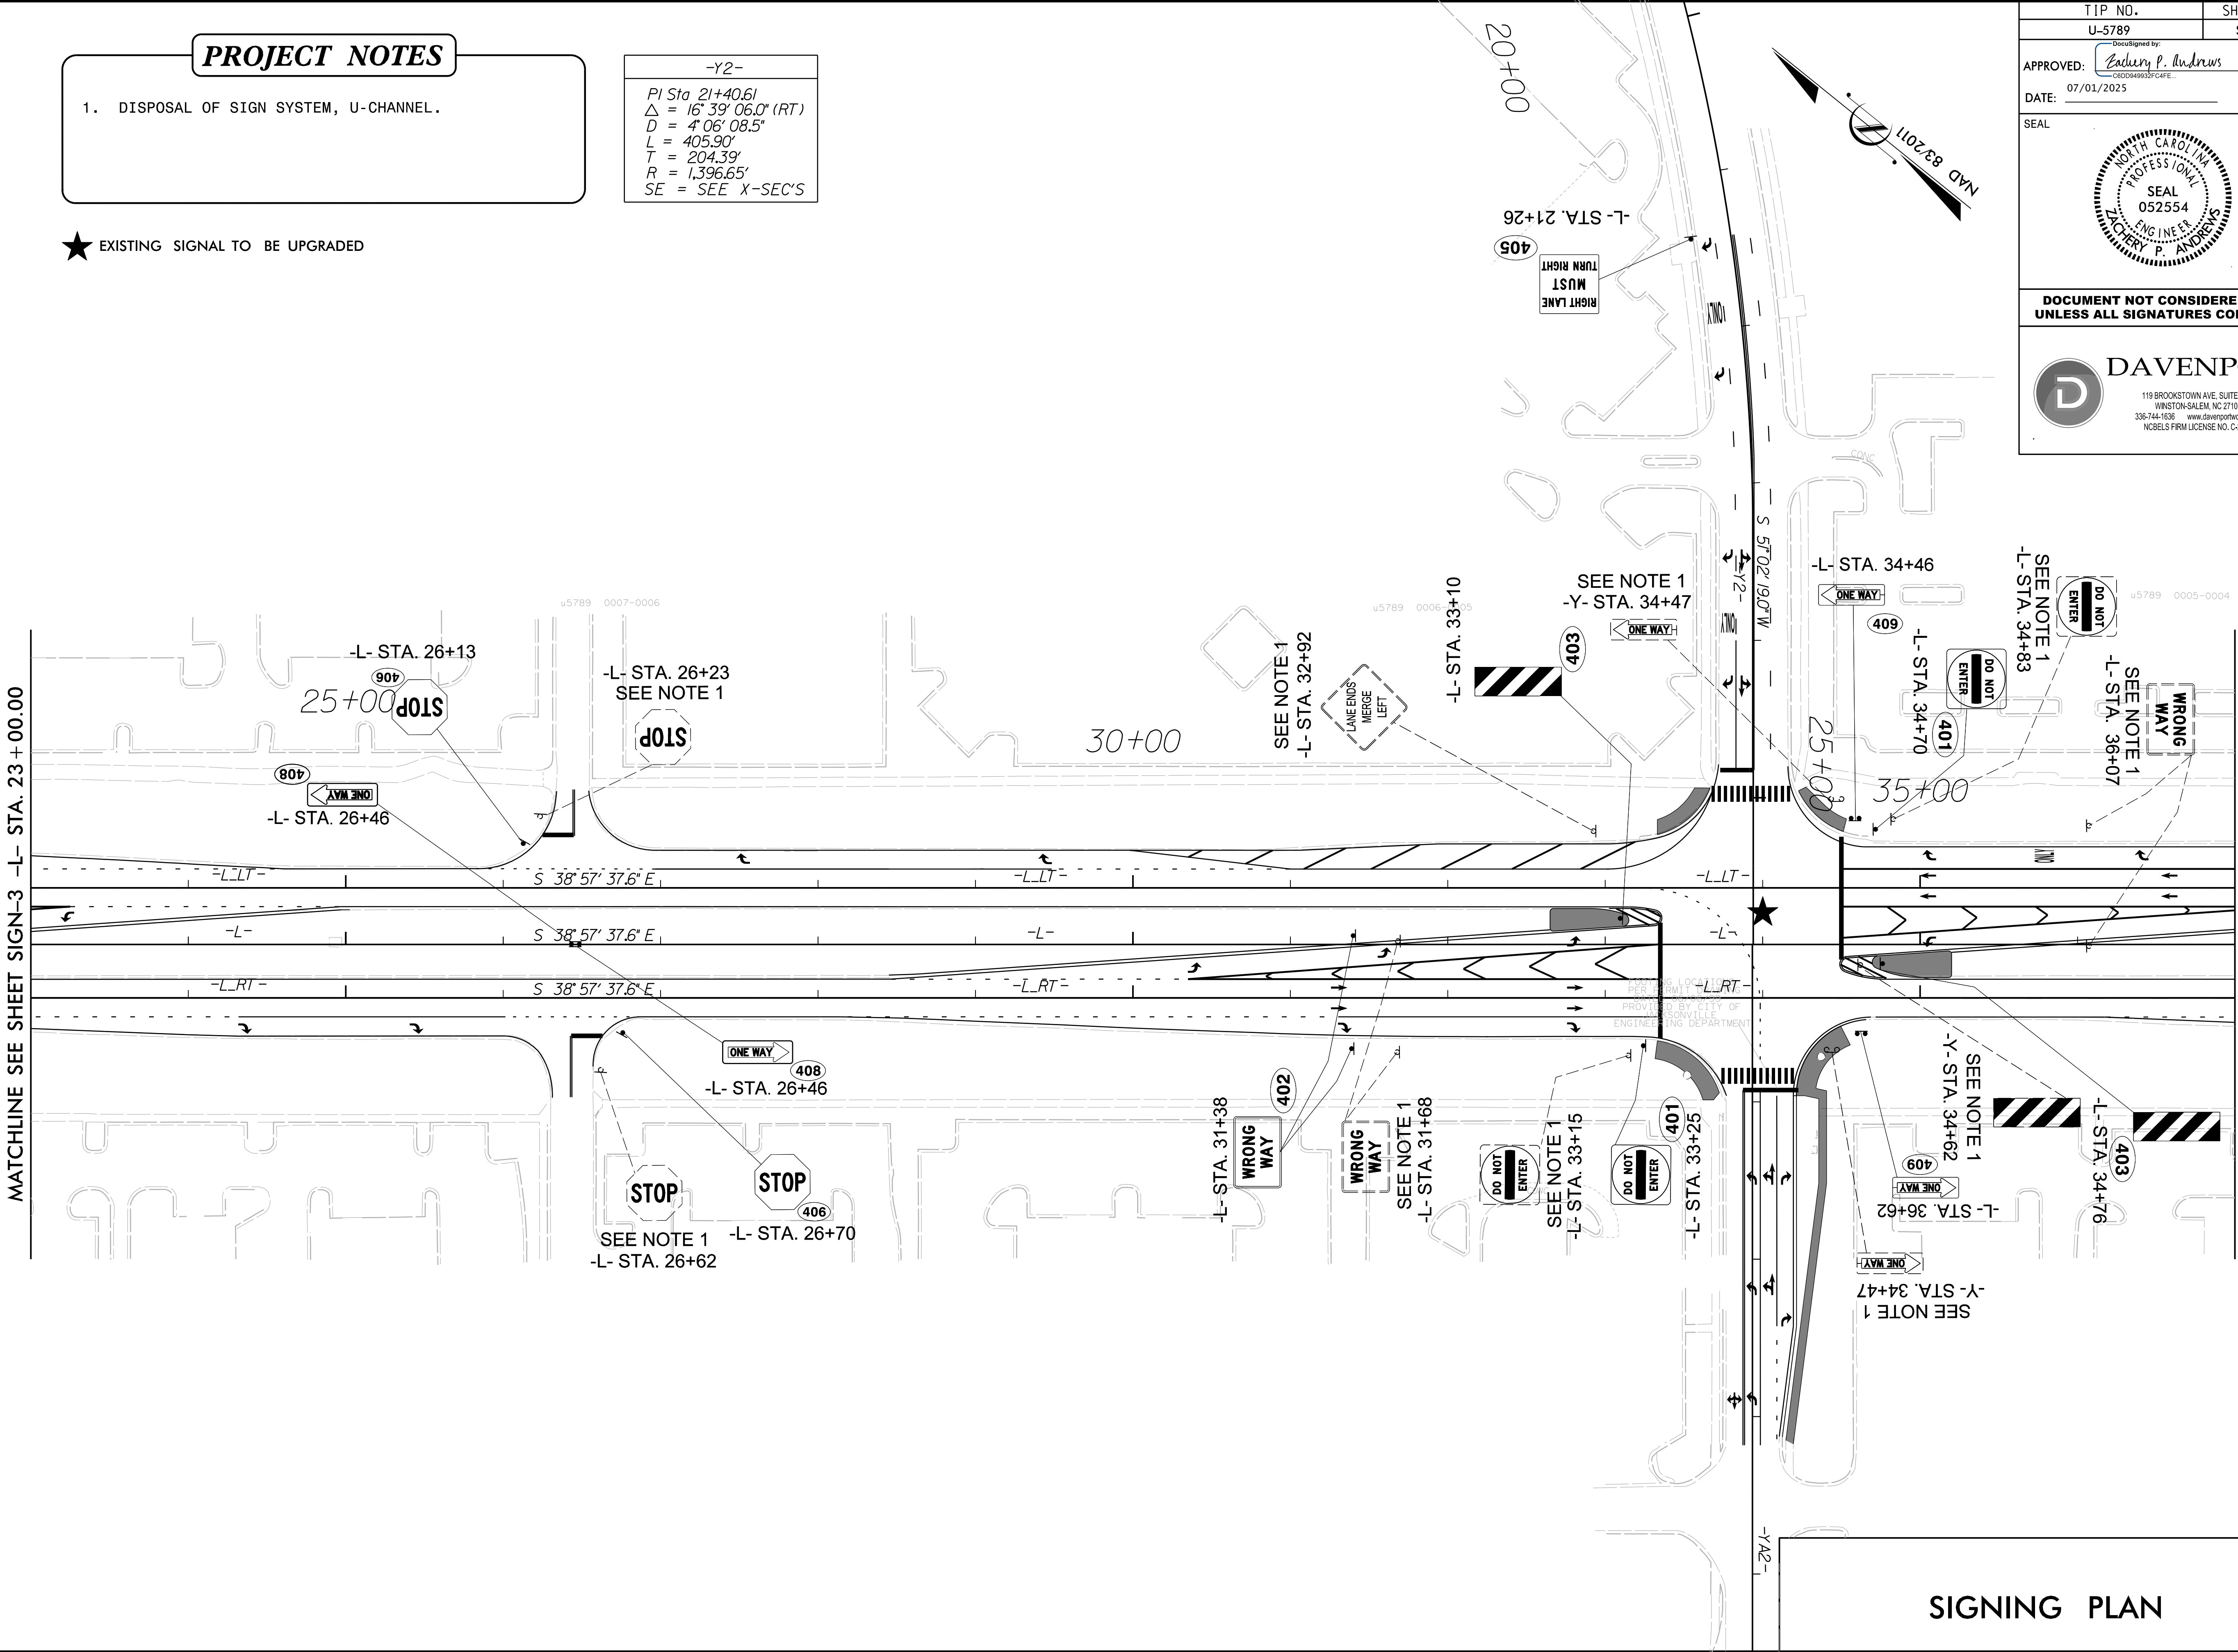

1. DISPOSAL OF SIGN SYSTEM, U-CHANNEL.

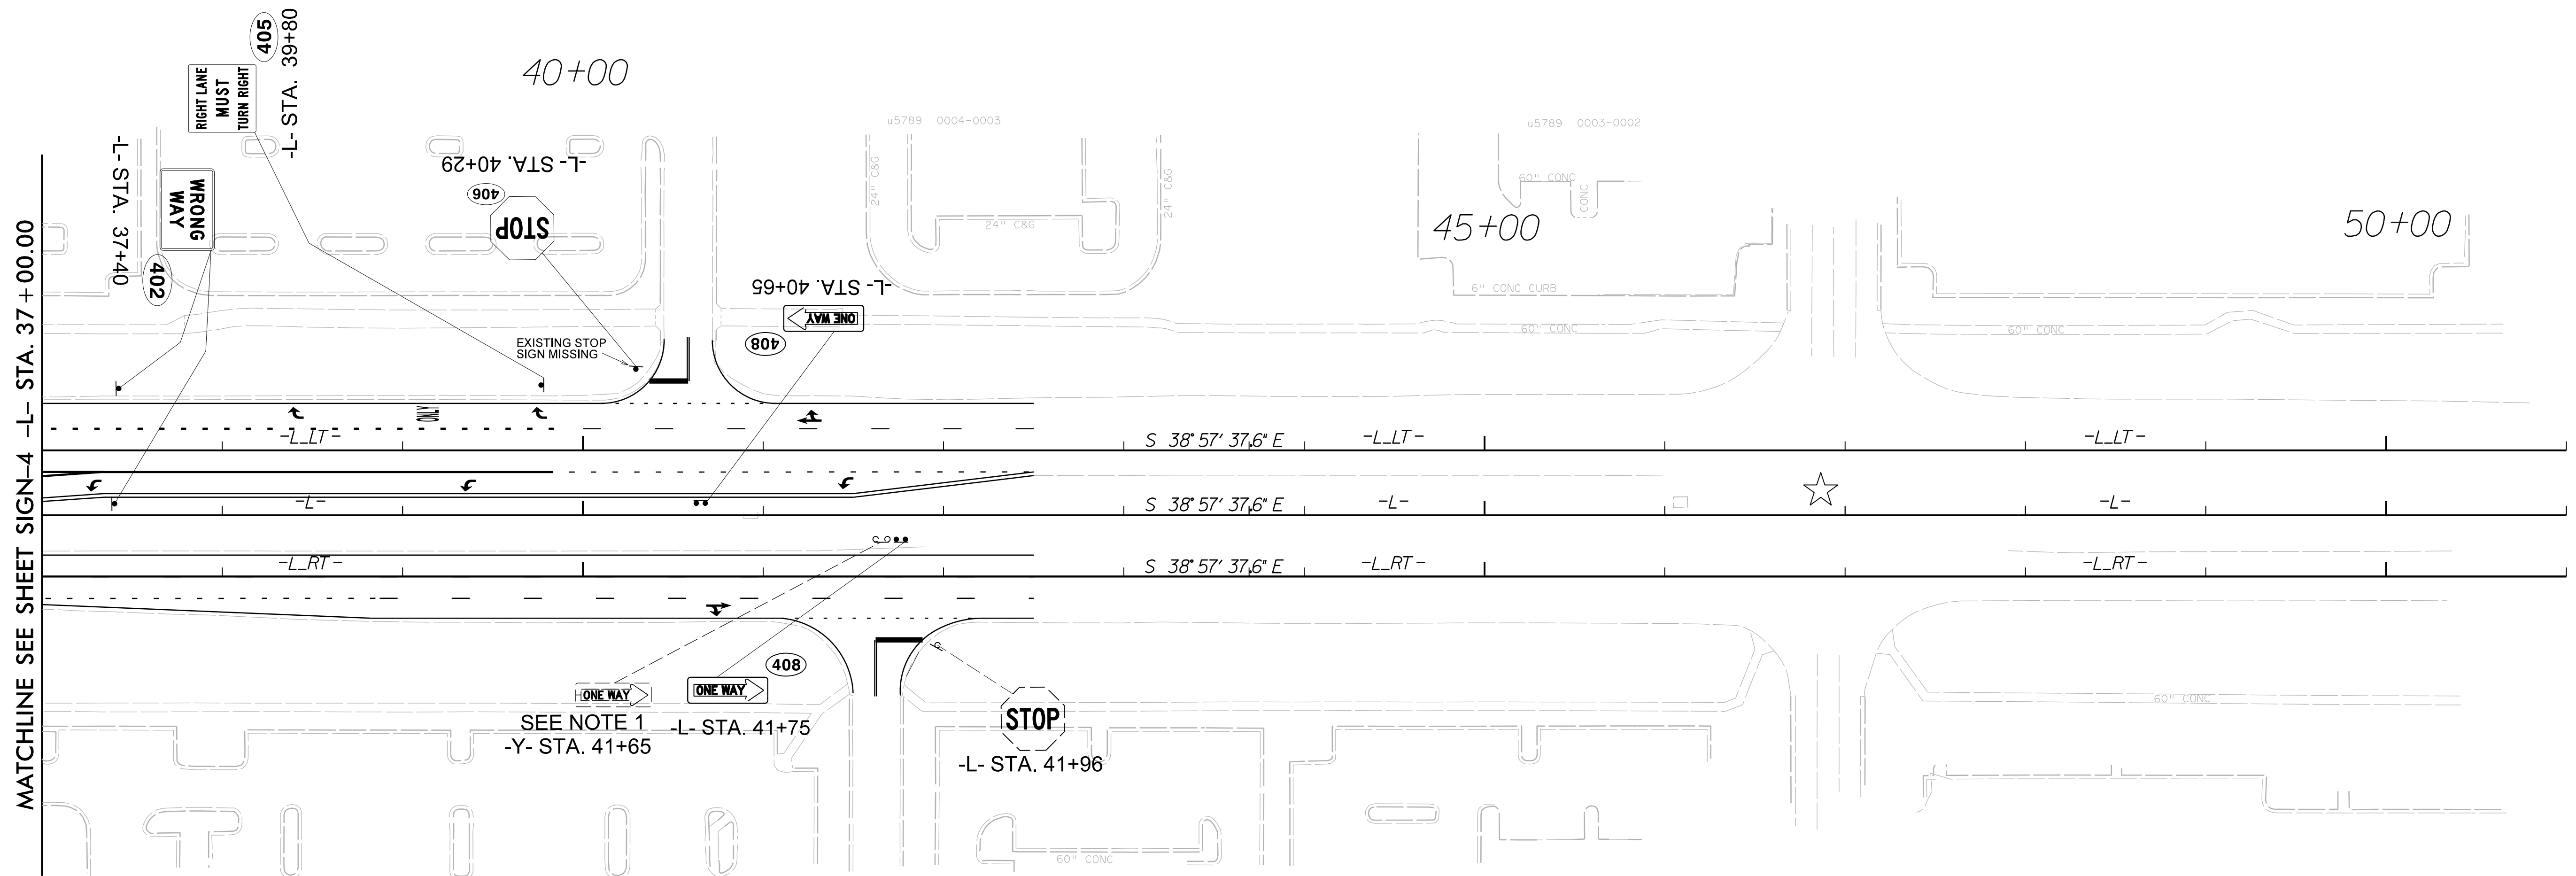★ EXISTING SIGNAL





MATCHLINE SEE SHEET SIGN-4 -L- STA. 37+00.00

## SIGNING PLAN
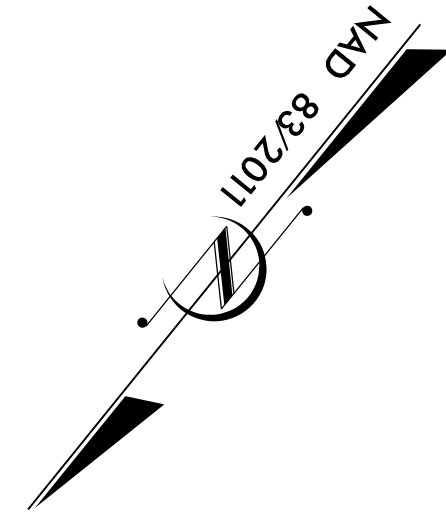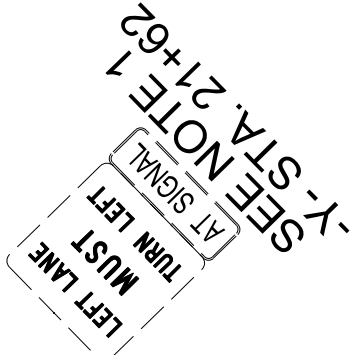
|   |  |           |  |
|---|--|-----------|--|
| TIP NO.   |  | SHEET NO. |  |
| U-5789   |  | SIGN-5    |  |
| DocuSigned by:<br><i>Zachary P. Andrews</i><br>C309A98353CAFE   |  |           |  |
| APPROVED:   |  |           |  |
| DATE: 07/01/2025   |  |           |  |
| SEAL   |  |           |  |
|                                                                                             |  |           |  |
| <b>DOCUMENT NOT CONSIDERED FINAL<br/>UNLESS ALL SIGNATURES COMPLETED</b>   |  |           |  |
|                                                                                             |  |           |  |
| <h1>DAVENPORT</h1>   |  |           |  |
| 119 BROOKSTOWN AVE, SUITE PH-1<br>WINSTON-SALEM, NC 27101<br>336-744-1636 <a href="http://www.davenportworld.com">www.davenportworld.com</a><br>NCBELS FIRM LICENSE NO. C-2522 |  |           |  |

1. DISPOSAL OF SIGN SYSTEM, U-CHANNEL.

SE = SEE CROSS-SECTIONS



**DAVENPORT**  
119 BROOKSTOWN AVE, SUITE PH-1  
WINSTON-SALEM, NC 27101  
336-744-1636    [www.davenportworld.com](http://www.davenportworld.com)  
NCBELS FIRM LICENSE NO. C-2522

## SIGNING PLAN