


09/08/99

TIP PROJECT: U-5789

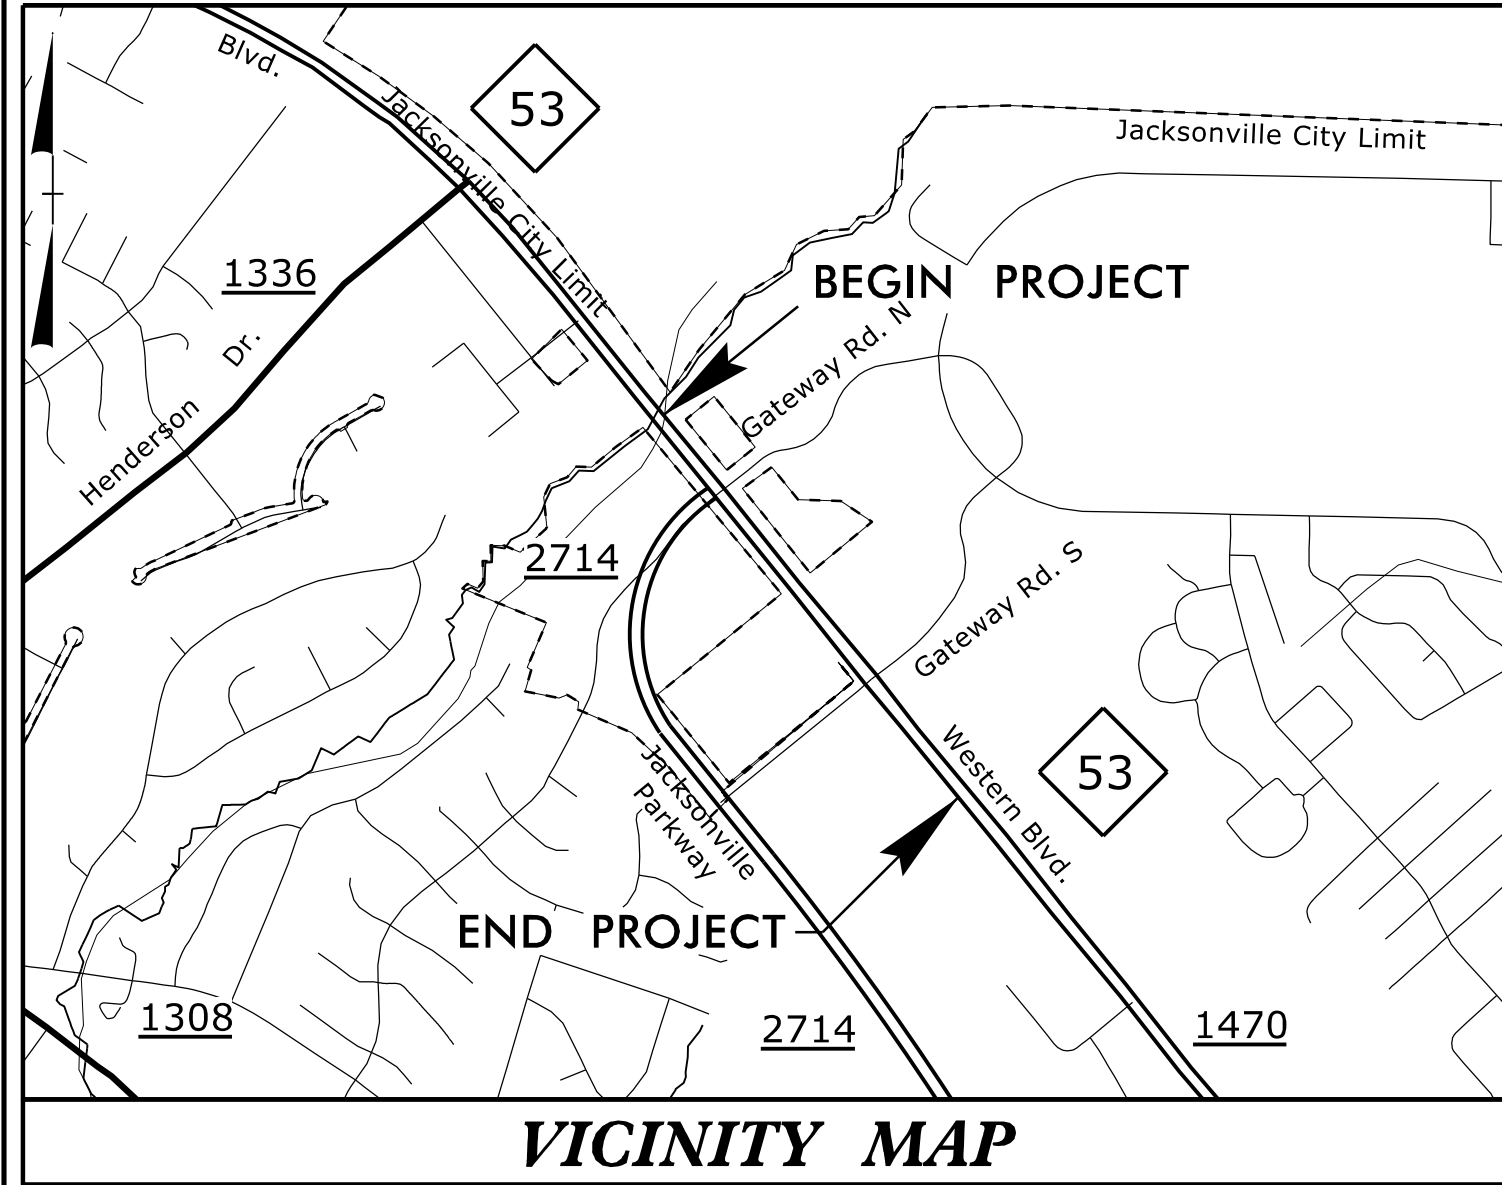

VICINITY MAP

STATE OF NORTH CAROLINA
DIVISION OF HIGHWAYS

UTILITIES BY OTHERS PLANS
ON SLOW COUNTY

LOCATION: JACKSONVILLE - NC 53 (WESTERN BOULEVARD)
AT JACKSONVILLE PARKWAY / GATEWAY DR. NORTH/SOUTH

TYPE OF WORK: ELECTRIC POWER DISTRIBUTION, TELEPHONE, CABLE TV

NOTE:
ALL UTILITY WORK SHOWN ON THIS SHEET IS DONE BY OTHERS.
NO PAYMENT WILL BE MADE TO THE CONTRACTOR FOR UTILITY WORK SHOWN ON THIS SHEET.

T.I.P. NO.	SHEET NO.
U-5789	UO-1

BEGIN TIP PROJECT U-5789
-L- STA. 11 + 50.00

TO HENDERSON DR.


NC 53 (WESTERN BLVD.)

END CONSTRUCTION
-Y- STA 19 + 82.41

BEGIN CONSTRUCTION
-Y1- STA 21 + 50.00


BEGIN CONSTRUCTION
-Y2- STA 24 + 00.00

END TIP PROJECT U-5789
-L- STA. 42 + 50.00

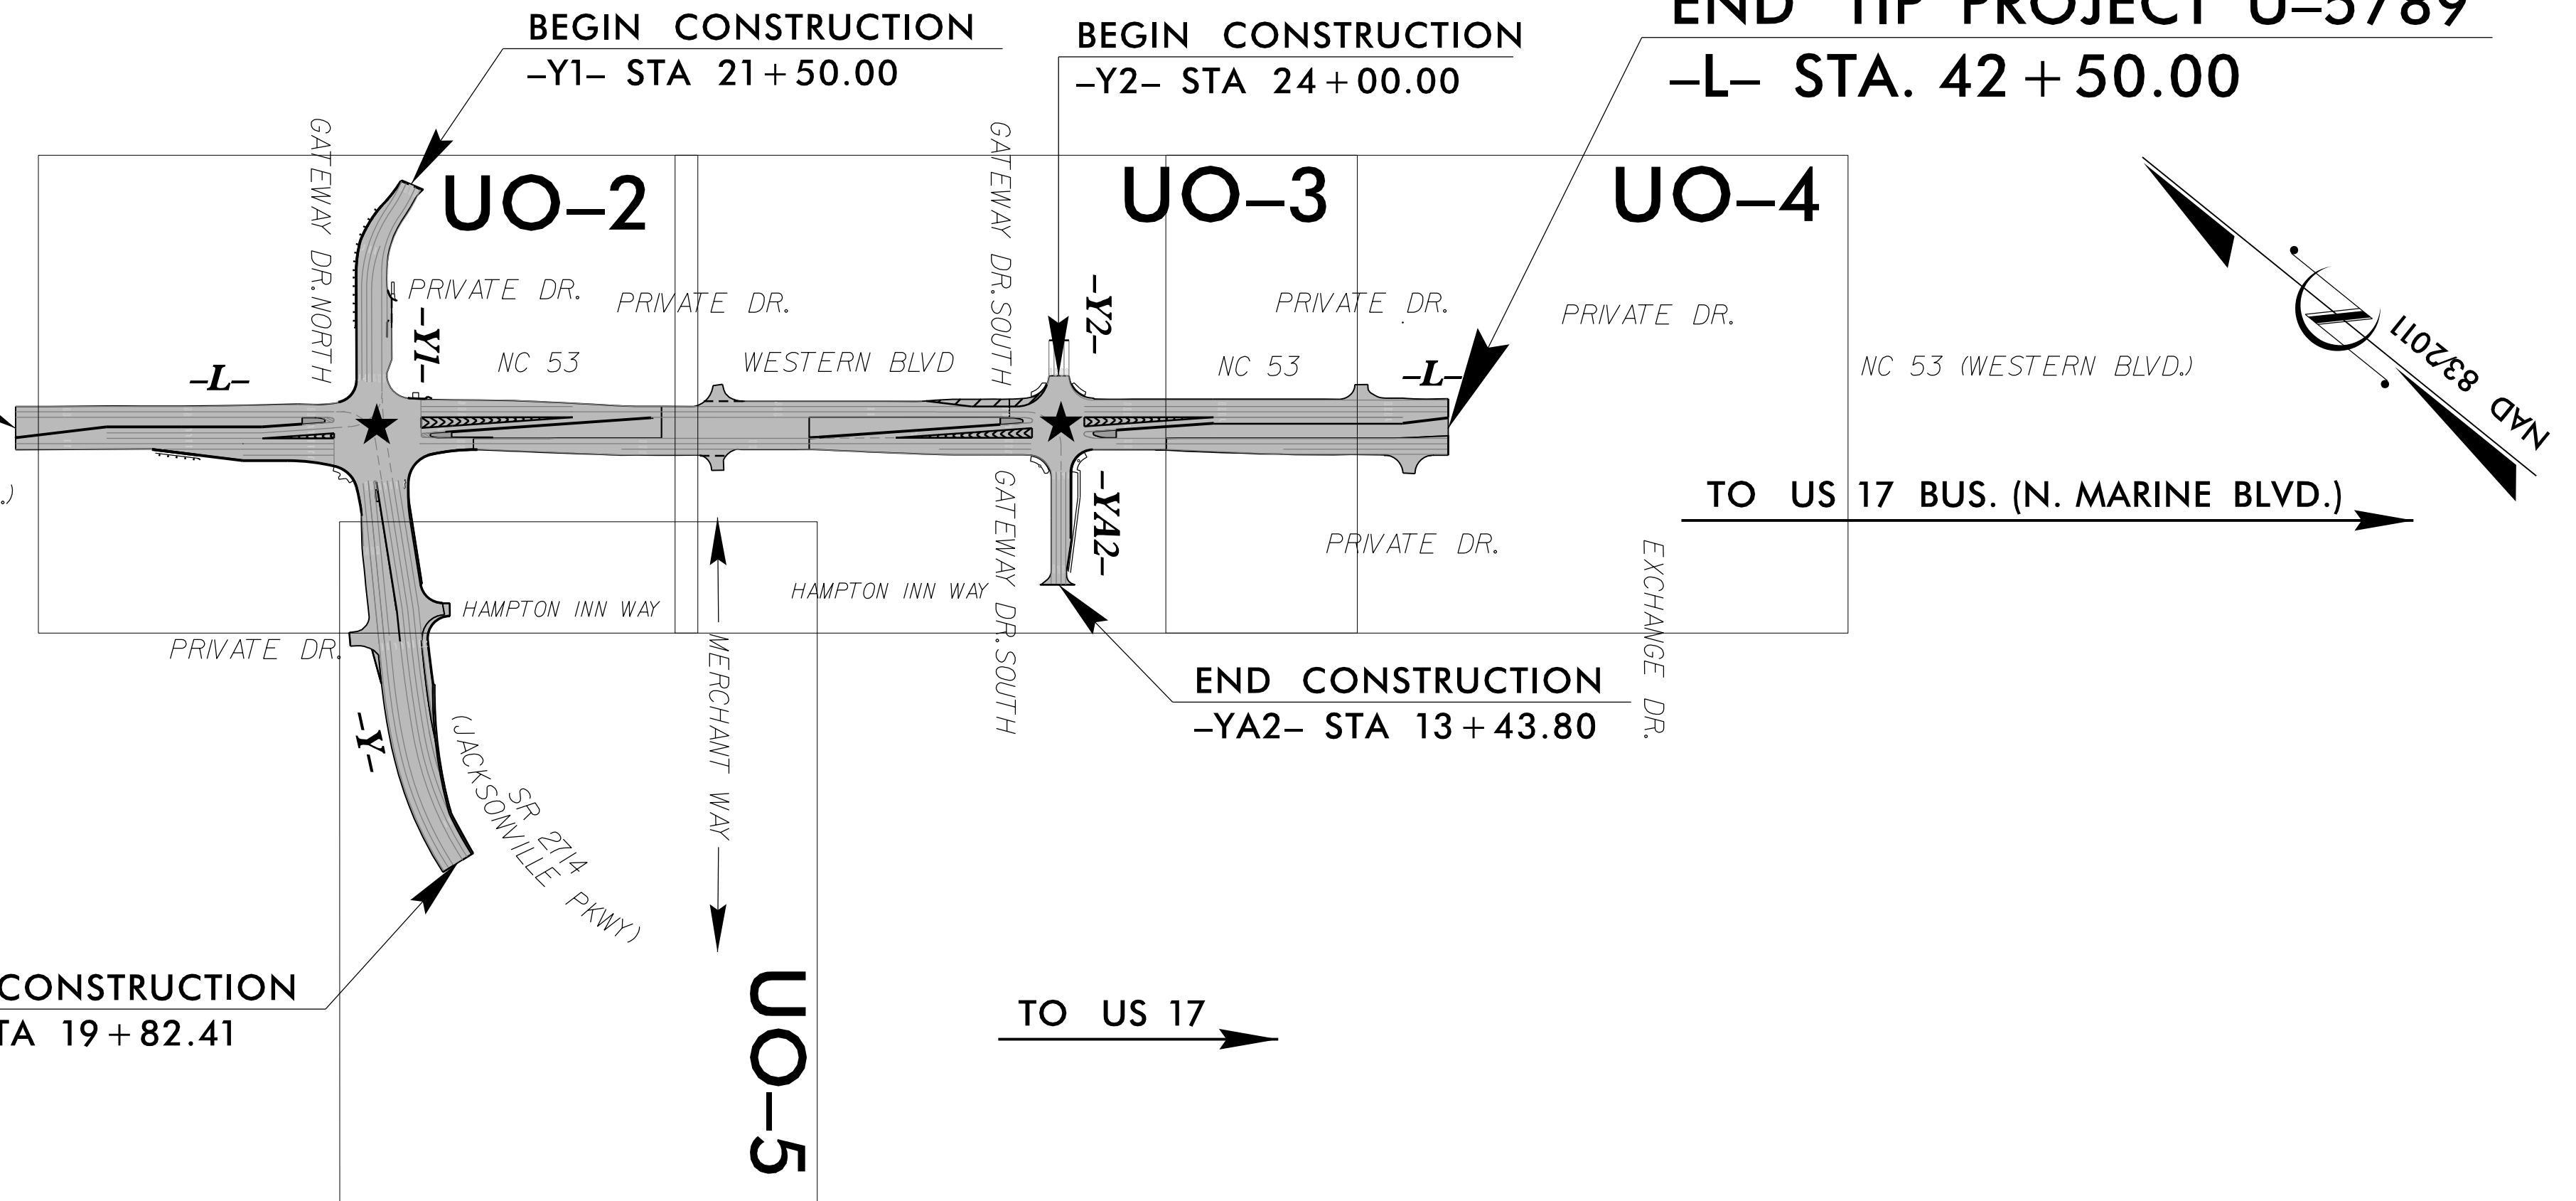

★ EXISTING SIGNAL TO BE UPGRADED

GRAPHIC SCALES

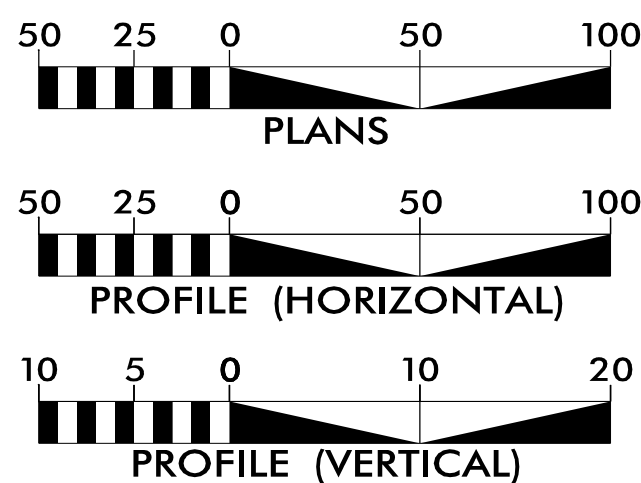

INDEX OF SHEETS

SHEET NO.:

UO-1
UO-2 THRU UO-5

DESCRIPTION:

TITLE SHEET
UBO PLAN SHEETS

UTILITY OWNERS WITH CONFLICTS


- (A) DUKE ENERGY - (DISTRIBUTION)
- (B) PIEDMONT NATURAL GAS - (DISTRIBUTION)
- (C) BRIGHTSPEED- (COMMUNICATIONS)
- (D) CONterra - (COMMUNICATIONS)
- (E) CHARTER - (COMMUNICATIONS)
- (F) CROWN CASTLE - (COMMUNICATIONS)
- (G) METRONET - (COMMUNICATIONS)

PREPARED IN THE OFFICE OF:



William Pope, PE

Project Utility Coordinator

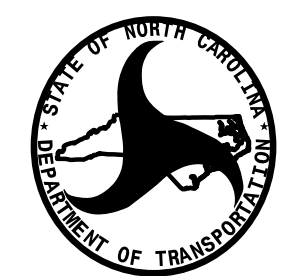


DIVISION OF HIGHWAYS
UTILITIES UNIT
1555 MAIL SERVICES CENTER
RALEIGH, NC 27699-1555
PHONE (919) 707-5690
FAX (919) 250-4151

Nabil Hamdan UTILITIES REGIONAL ENGINEER
Tim Godwin UTILITIES ENGINEER
Eric Matuszewski SENIOR DIVISION UTILITY COORDINATOR

5/2/2025
I:\Proj\U-5789_U1 + sh_U001.dgn
USER:WDope

TRANSYSTEMS

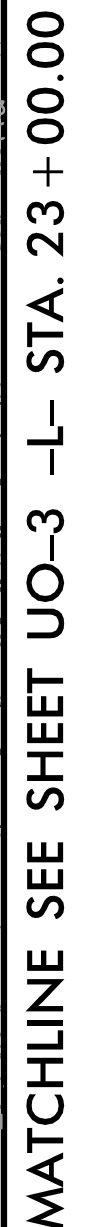


UTILITIES BY OTHERS

NOTE:
ALL UTILITY WORK SHOWN ON THIS SHEET WILL BE DONE BY OTHERS.
NO PAYMENT WILL BE MADE TO THE CONTRACTOR FOR UTILITY WORK SHOWN ON THIS SHEET.

TRANSYSTEMS

1 Glenwood Avenue
Raleigh, NC 27603
Tel: 919.789.9977
Fax: 919.789.9991
License: F-0453

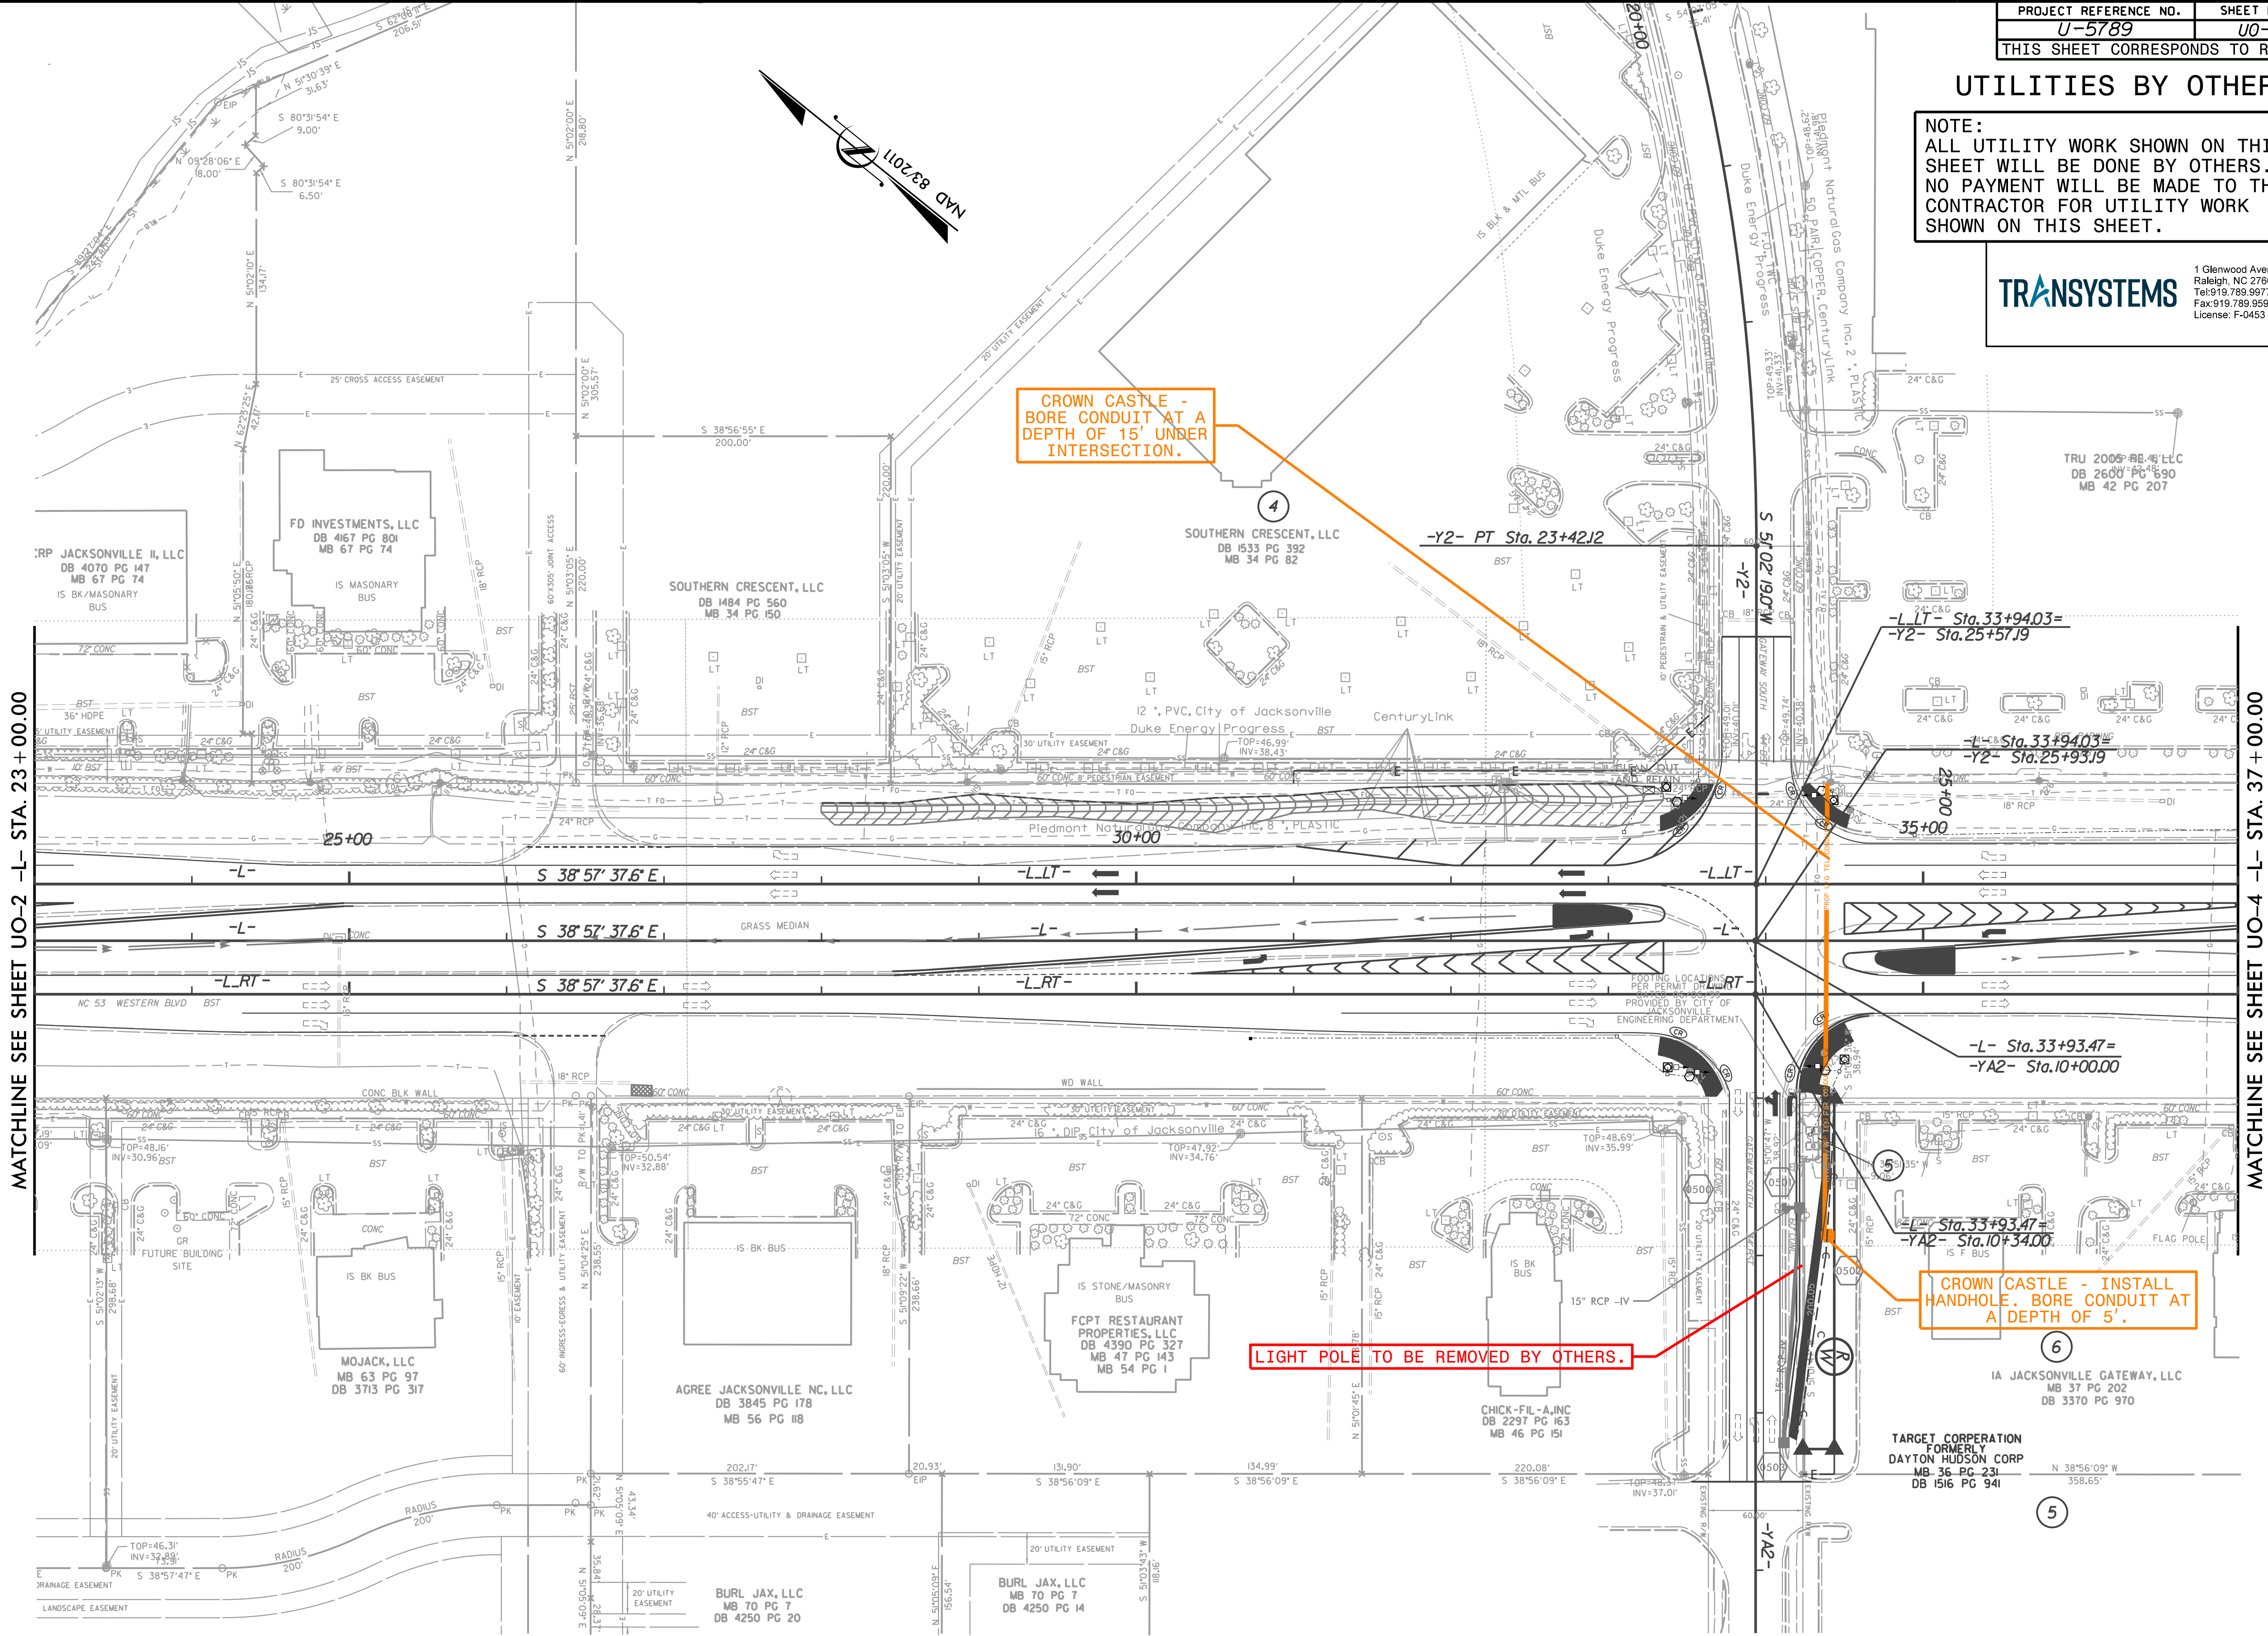

MATCHLINE SEE SHEET UO-2 -L- STA. 23+00.00

MATCHLINE SEE SHEET UO-4 -L- STA. 37+00.00

5/14/09

5/24/2025
U-5789_U0-3.dwg
11:58 AM

UTILITIES BY OTHERS

NOTE:
ALL UTILITY WORK SHOWN ON THIS SHEET WILL BE DONE BY OTHERS.
NO PAYMENT WILL BE MADE TO THE CONTRACTOR FOR UTILITY WORK SHOWN ON THIS SHEET.

TRANSYSTEMS
1 Glenwood Avenue
Raleigh, NC 27603
Tel: 919.789.9977
Fax: 919.789.9591
License: F-0453

NO UTILITY RELOCATION
EXPECTED ON THIS SHEET

TRU 2005 RE I, LLC
DB 2600 PG 690
MB 42 PG 207

LHL JACKSONVILLE, LLC
DB 4253 PG 777
MB 68 PG 66

WOODROW W. WILLIS, JR., et al
DB 1910 PG 712
MB 36 PG 65

CROSS POINTE DEVELOPERS, LLC
DB 1445 PG 305
MB 36 PG 65

THE CHARLEY GROUP, LLC
DB 3188 PG 280
MB 34 PG 189
MB 36 PG 65

WALTER C. WHITEHURST, JR.
DB 1605 PG 453
MB 34 PG 189
MB 36 PG 65

MATCHLINE SEE SHEET UO-3 -L- STA. 37 + 00.00

END TIP PROJECT U-5789
-L- STA. 42 + 50.00

PHD @ WESTERN, LLC
MB 45 PG 16
MB 38 PG 150
DB 3926 PG 548

WYATT INVESTMENTS, LLC
MB 38 PG 150
DB 1763 PG 364

JOSEPH D. CORPENING
MB 38 PG 150
DB 3201 PG 141
DB 1644 PG 464


VP JACKSONVILLE, LLC
PB 34 PG 187
DB 3659 PG 471

5/14/09

5/21/2025
U-5789_U0-4.dgn
11:51 AM

5/14/09

5/24/2025
U-5789 Ut_rdy07.psh_U005.dgn
H:\B\006

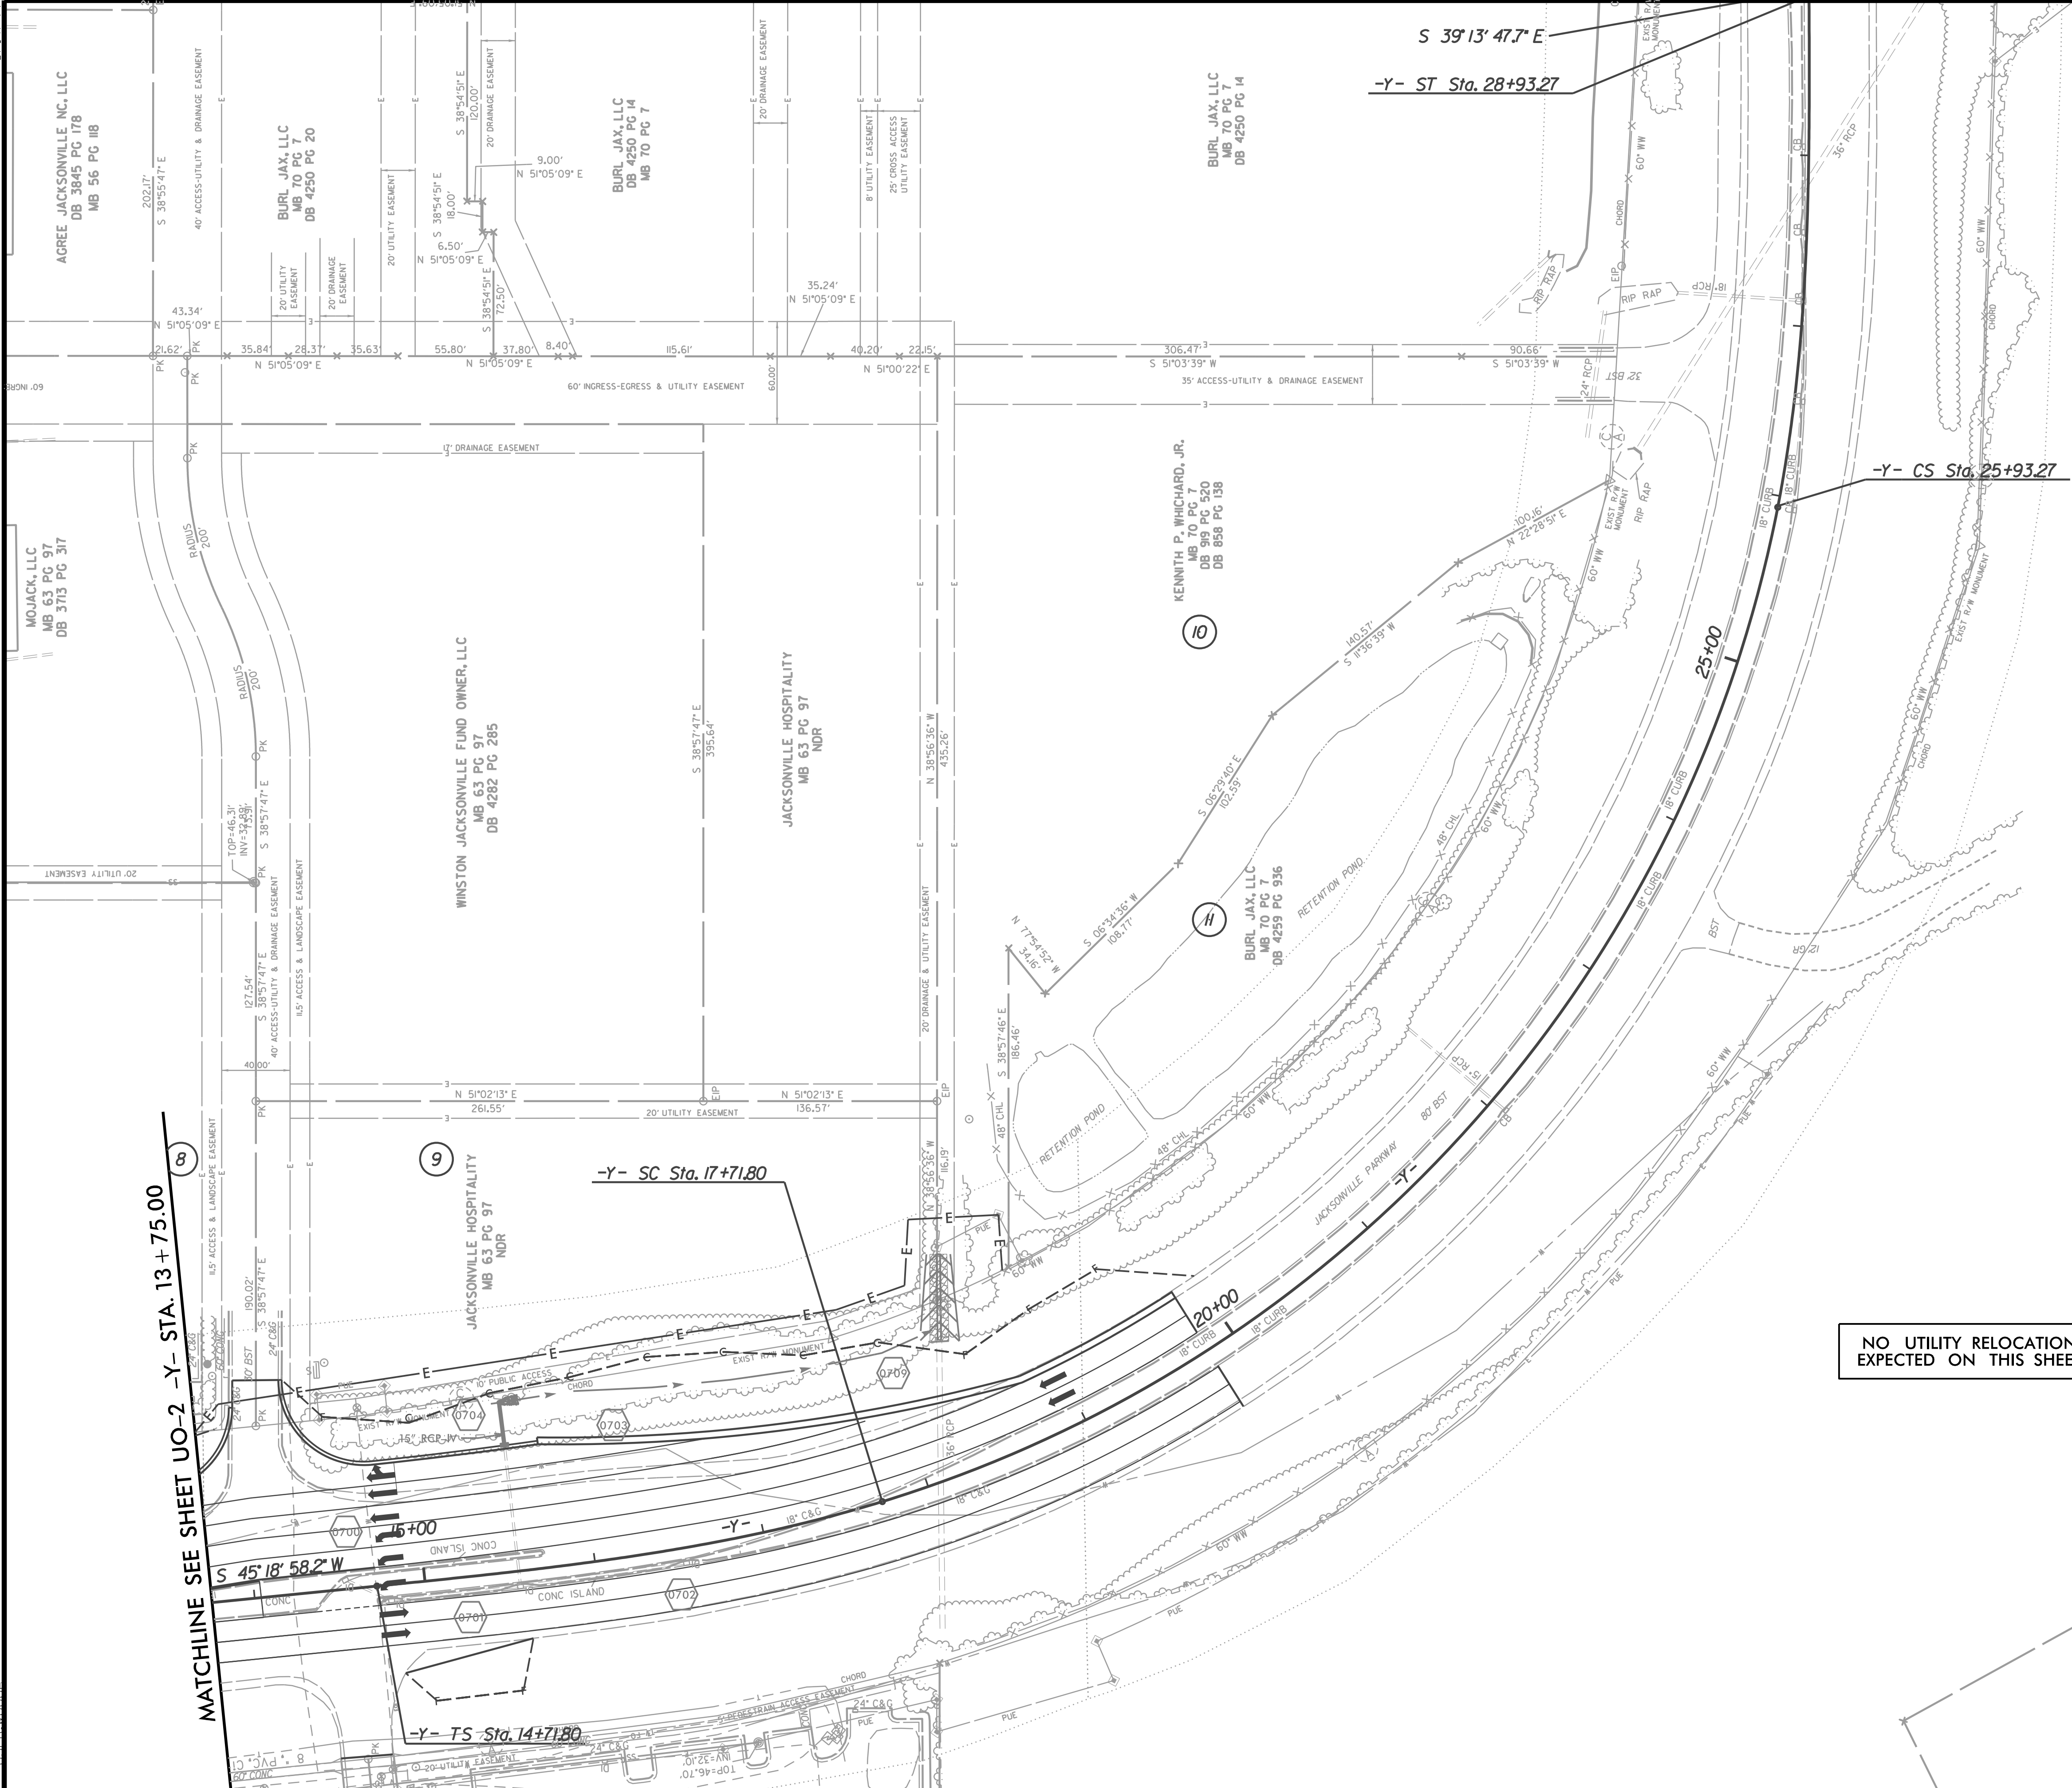


PROJECT REFERENCE NO.	SHEET NO.
U-5789	U0-5
THIS SHEET CORRESPONDS TO RDY-7	

UTILITIES BY OTHERS

NOTE:
ALL UTILITY WORK SHOWN ON THIS SHEET WILL BE DONE BY OTHERS. NO PAYMENT WILL BE MADE TO THE CONTRACTOR FOR UTILITY WORK SHOWN ON THIS SHEET.

TRANSYSTEMS

1 Glenwood Avenue
Raleigh, NC 27603
Tel: 919.789.9977
Fax: 919.789.9591
License: F-0453

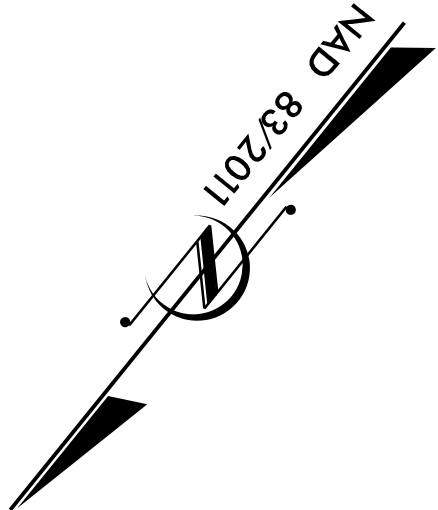

KENNETH P. WHICHARD, JR.
MB 56 PG 139
MB 47 PG 143
DB 919 PG 520
DB 858 PG 158

NO UTILITY RELOCATION
EXPECTED ON THIS SHEET

MATCHLINE SEE SHEET UO-2 -Y- STA. 13+75.00

-Y- SC Sta. 17+71.80

-Y- TS Sta. 14+71.80

S 39°13'47.7" E
-Y- ST Sta. 28+93.27

-Y- CS Sta. 25+93.27