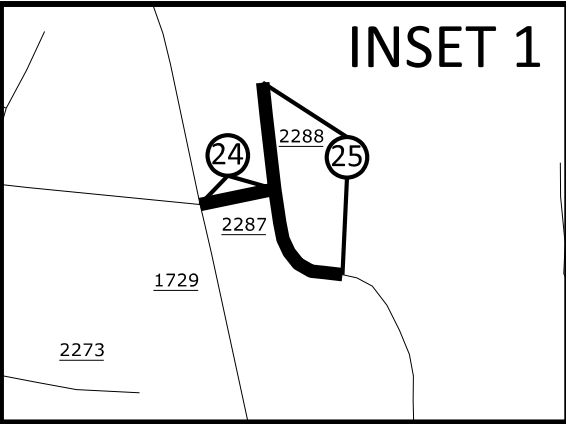
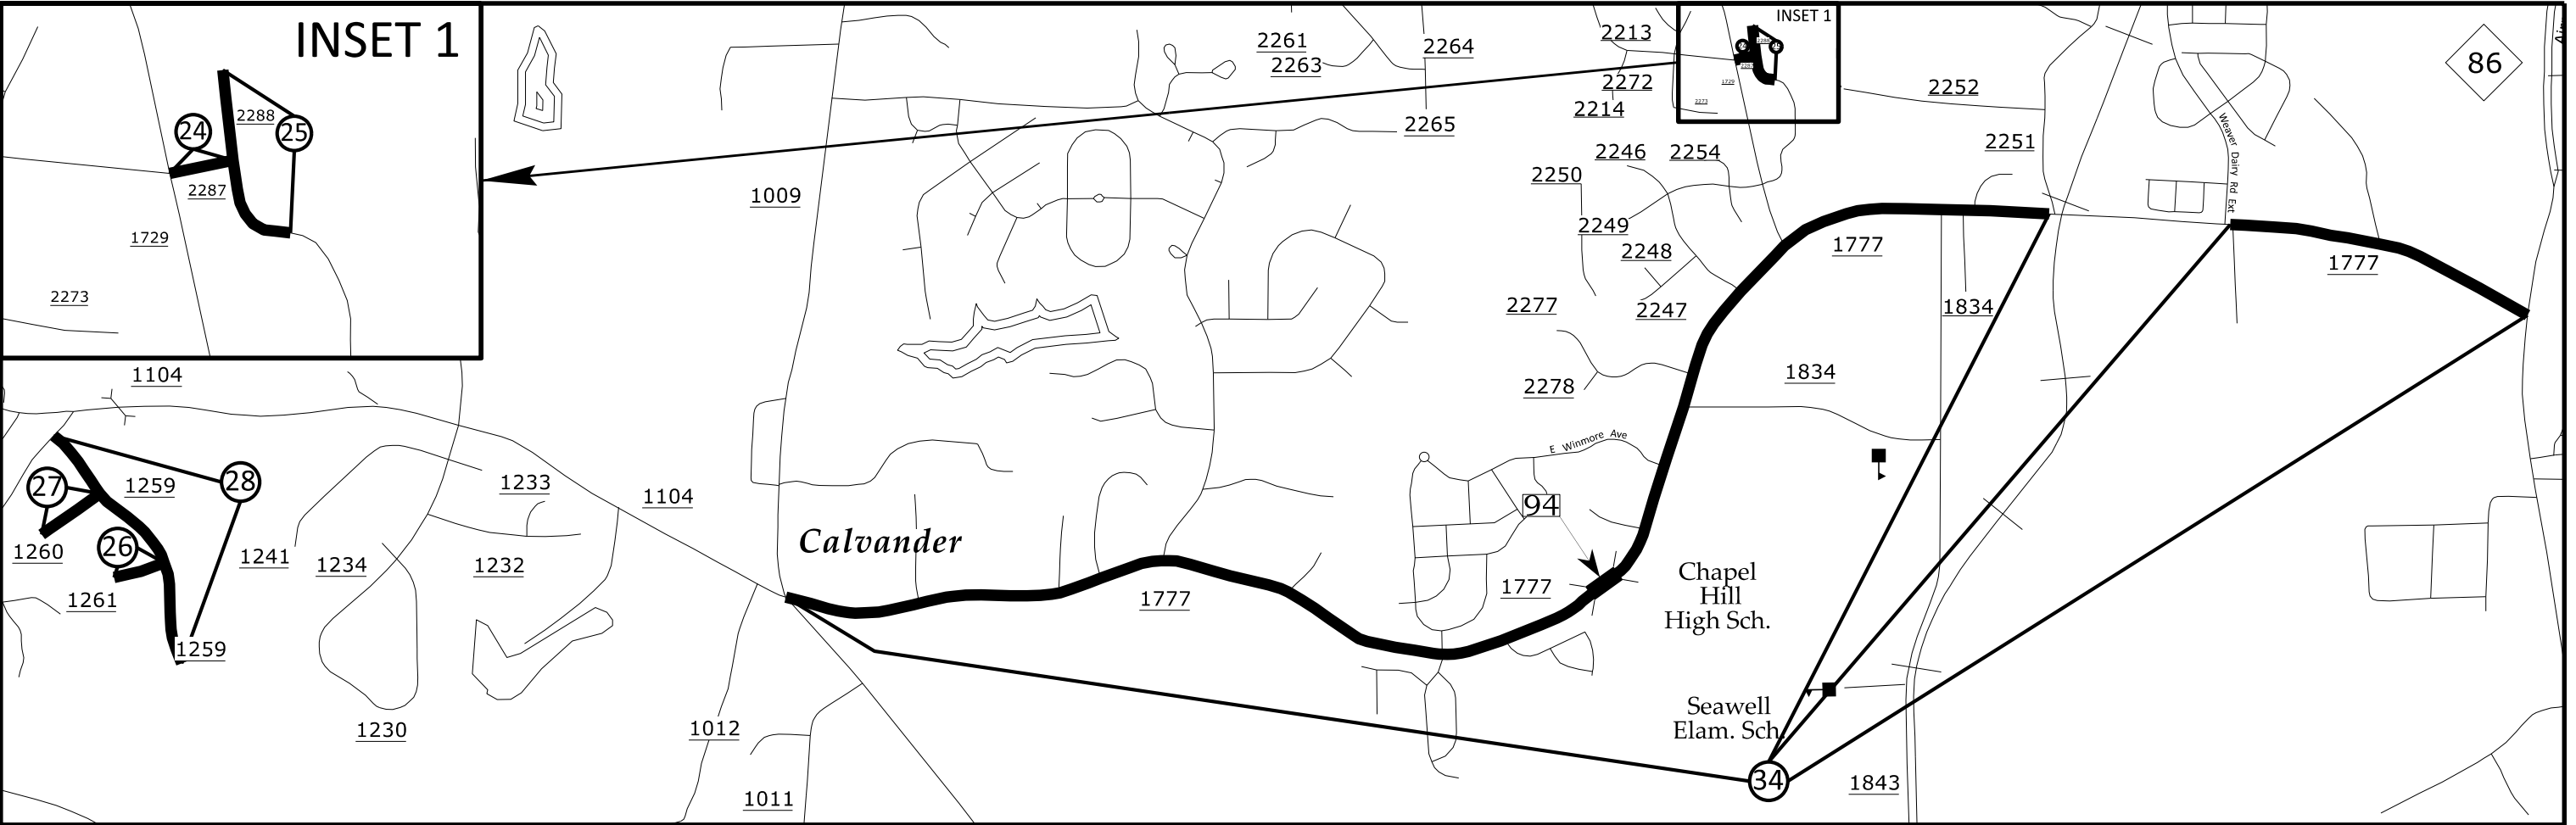


- Map 24 SR 2287 - Ezekiel Peppers Trl
 - Map 25 SR 2288 - Jubilee Dr
 - Map 26 SR 1261 - Galax Ct
 - Map 27 SR 1260 - Oconee Ct
 - Map 28 SR 1259 - Oxbow Crossing
 - Map 34 SR 1777 - Homestead Rd
- *Skip EB new asphalt section between Seawell School Rd and RR Tracks, pave WB and Center lanes*
- *Resurface bridge #94, DO NOT BLOCK WEEP HOLES*