

RIGHT OF WAY CONTROL SHEET

PERMANENT ROW MARKER IRON PIN AND CAP: L1			
STATION	OFFSET	NORTH	EAST
12+00.00	-30.34	999310.4958	1482974.2760
12+00.00	40.00	999251.4409	1483012.4850
12+00.00	29.67	999260.1181	1483006.8710
13+00.00	-55.00	999385.5221	1483044.8460
13+89.47	40.00	999354.3555	1483171.5680
14+34.58	-55.00	999458.6195	1483157.8380

PERMANENT ROW MARKER IRON PIN AND CAP: Y1			
STATION	OFFSET	NORTH	EAST
15+10.00	-35.00	999867.3551	1483535.1315
15+50.00	-45.00	999835.1870	1483554.3982
16+56.69	-73.96	999747.3123	1483623.4575

PERMANENT ROW MARKER IRON PIN AND CAP: Y2			
STATION	OFFSET	NORTH	EAST
11+43.39	-51.44	999494.6946	1483632.2500
12+35.00	-50.00	999393.8286	1483652.1085
13+34.40	40.00	999284.0139	1483575.6310
13+80.00	-40.00	999252.9704	1483662.3147
14+46.52	40.00	999171.2961	1483597.8909
14+46.52	-40.00	999189.5351	1483675.7840
15+81.97	40.00	999041.5889	1483622.5246
15+81.97	-40.00	999053.1764	1483701.6810
16+93.77	40.00	998930.9701	1483638.7177
16+93.77	-40.00	998942.5575	1483717.8741
18+06.83	-40.00	998836.7436	1483740.0374
18+07.93	-29.05	998832.8256	1483729.7618
18+15.00	40.00	998807.3239	1483665.1920
18+15.00	30.00	998810.0682	1483674.8081

PERMANENT EASEMENT MARKER IRON PIN AND CAP: L1			
STATION	OFFSET	NORTH	EAST
12+90.00	40.00	999300.3263	1483088.0509
12+90.00	80.00	999266.7414	1483109.7777
13+15.00	80.00	999280.3207	1483130.7682
13+15.00	40.00	999313.9056	1483109.0414
15+96.00	-95.06	999579.9357	1483271.6147
15+96.00	-125.00	999605.0742	1483255.3521
16+06.00	145.00	999383.8079	1483410.4044
16+06.00	126.36	999399.4562	1483400.2812
16+10.00	-95.04	999587.5205	1483283.3822
16+10.00	-125.00	999612.6786	1483267.1068
16+20.00	145.00	999391.4123	1483422.1591
16+50.00	132.24	999418.4221	1483440.4162

PERMANENT EASEMENT MARKER IRON PIN AND CAP: Y1			
STATION	OFFSET	NORTH	EAST
12+84.46	-55.00	1000091.4382	1483502.6372
13+60.00	50.00	999993.7400	1483417.8632
13+60.00	30.00	999998.3472	1483437.3253
13+60.00	-75.00	1000022.5353	1483539.5013
13+60.00	-30.00	1000012.1690	1483495.7116
13+80.00	50.00	999974.2779	1483422.4704
13+80.00	30.00	999978.8852	1483441.9325
13+90.00	-30.00	999982.9759	1483502.6224
13+90.00	-70.00	999992.1904	1483541.5466
14+15.00	-40.00	999960.9519	1483518.1126
14+15.00	-30.00	999958.6482	1483508.3815
14+75.00	-40.00	999902.5656	1483531.9343

★ NOT SET - FELL IN 36" OAK

PERMANENT EASEMENT MARKER IRON PIN AND CAP: Y2			
STATION	OFFSET	NORTH	EAST
12+50.00	62.01	999367.3907	1483542.2300
13+02.00	47.14	999315.8584	1483563.5996
13+28.00	-45.07	999303.7062	1483658.6385
13+35.00	-70.00	999300.9675	1483684.3183
13+35.00	-60.00	999299.3712	1483674.4465
13+48.00	-73.00	999289.2067	1483689.3100
13+49.00	-65.00	999286.9199	1483681.5843
16+80.00	75.00	998939.5217	1483602.0928
16+85.00	40.00	998939.6439	1483637.4480
16+85.00	91.00	998932.2569	1483586.9858
16+96.00	93.00	998920.8614	1483586.6356
17+08.00	80.00	998909.8925	1483601.4971
17+17.00	40.00	998907.0338	1483642.5293
17+18.00	-56.00	998922.3942	1483737.2976
17+18.00	-64.00	998923.7599	1483745.1802
17+31.00	-53.00	998909.8219	1483736.5185
17+31.00	-61.00	998911.2983	1483744.3811
17+70.00	-40.00	998870.9062	1483731.3987
18+50.00	30.00	998774.6947	1483686.3281
18+74.00	45.00	998745.1010	1483681.9160
18+74.00	55.00	998741.1865	1483672.7140
18+85.00	56.00	998729.5363	1483676.7380
19+25.00	30.00	998703.0374	1483718.5978
19+25.00	43.00	998697.1141	1483707.0256

I, CLINTON B. OSBORNE, PLS, CERTIFY THAT THE RIGHT OF WAY AND PERMANENT EASEMENT MONUMENTATION FOR THIS PROJECT SHOWN HEREIN WAS COMPLETED UNDER MY DIRECT AND RESPONSIBLE CHARGE FROM AN ACTUAL SURVEY MADE UNDER MY SUPERVISION; THAT ALL HORIZONTAL CLOSURES HAD A MINIMUM RATIO OF PRECISION OF 1:10,000 (CLASS A). FIELD WORK WAS PERFORMED FROM 11/07/24 TO 11/18/24, AND ALL COORDINATES ARE BASED ON NAD83/NA 2011; THAT THIS SURVEY WAS PERFORMED TO MEET THE REQUIREMENTS OF 21NCAC 56.1600 AS APPLICABLE.

THIS 18TH DAY OF NOVEMBER, 2024.


DocuSigned by:
Clinton B. Osborne
0A6F6B085F6449B...

PROFESSIONAL LAND SURVEYOR L-3834


R-5901

R/W | 03E-I

NORTH CAROLINA
DEPARTMENT
OF TRANSPORTATION

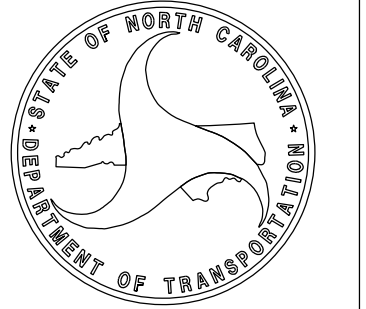

PROFESSIONAL LAND
SURVEYOR

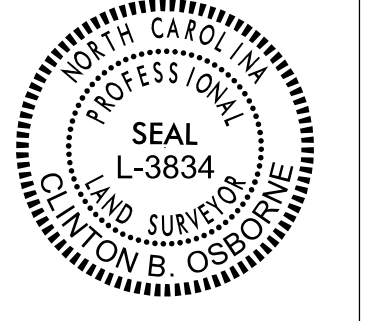


DOCUMENT NOT CONSIDERED
FINAL UNLESS ALL SIGNATURES
ARE COMPLETED

2024 STANDARD
SPECIFICATIONS

TIP PROJECT: R-5901

County: Surry

PREPARED FOR

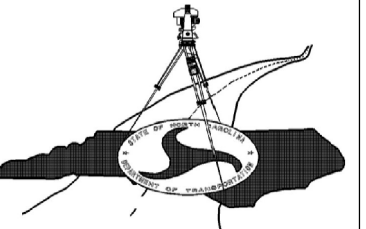

LOCATION AND
SURVEYS UNIT

PREPARED BY



Stantec
ONE WEST FOURTH ST., SUITE 820
WINSTON SALEM, N.C. 27101
LICENSE NO.: F-0672
www.stantec.com

NOTES:

1. IF FURTHER INFORMATION REGARDING PROJECT CONTROL IS NEEDED, PLEASE CONTACT THE LOCATION AND SURVEYS UNIT.