


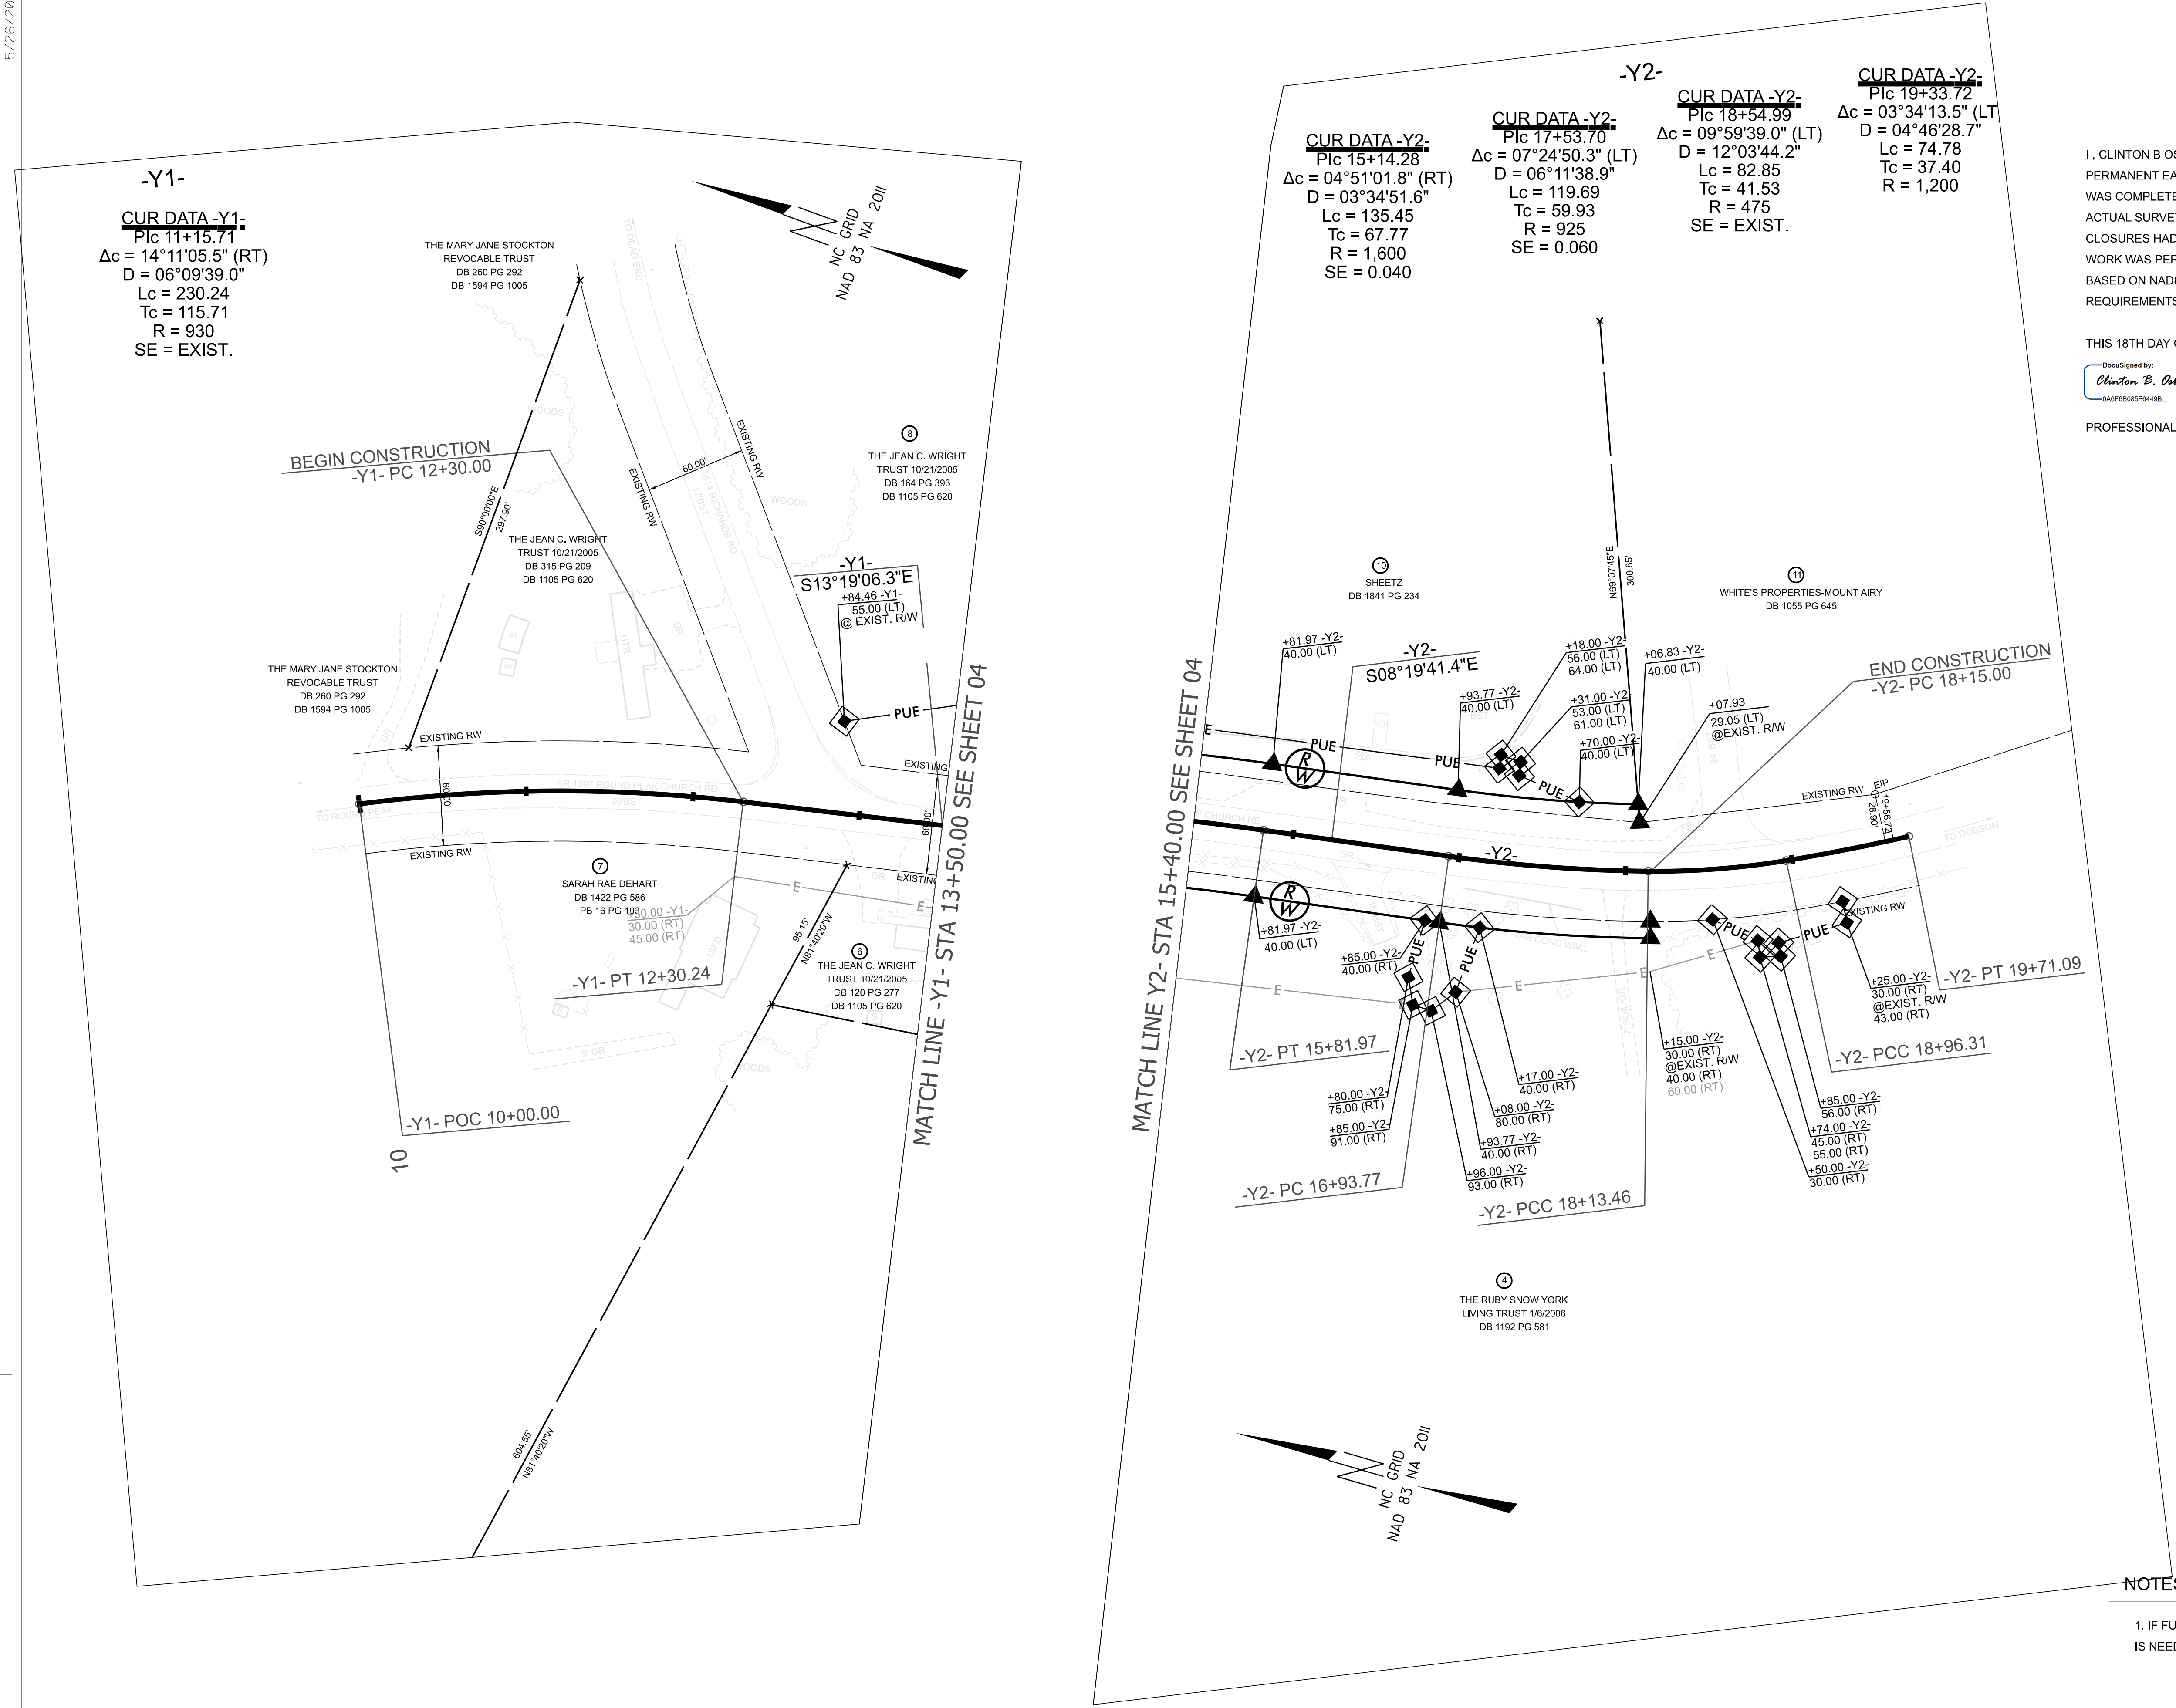

I, CLINTON B OSBORNE, PLS. CERTIFY THAT THE RIGHT OF WAY AND PERMANENT EASEMENT MONUMENTATION FOR THIS PROJECT SHOWN HEREIN WAS COMPLETED UNDER MY DIRECT AND RESPONSIBLE CHARGE FROM AN ACTUAL SURVEY MADE UNDER MY SUPERVISION; THAT ALL HORIZONTAL CLOSURES HAD A MINIMUM RATIO OF PRECISION OF 1:10,000 (CLASS A). FIELD WORK WAS PERFORMED FROM 11/07/24 TO 11/18/24, AND ALL COORDINATES ARE BASED ON NAD83/NA 2011; THAT THIS SURVEY WAS PERFORMED TO MEET THE REQUIREMENTS OF 21NCAC 56.1600 AS APPLICABLE.

THIS 18TH DAY OF NOVEMBER, 2024.

DocuSigned by:
Clinton B. Osborne
0A6FEB085F6440B...

PROFESSIONAL LAND SURVEYOR L-3834

R-5901

R/W06

NORTH CAROLINA
DEPARTMENT
OF TRANSPORTATION

PROFESSIONAL LAND
SURVEYOR


DOCUMENT NOT CONSIDERED
FINAL UNLESS ALL SIGNATURES
ARE COMPLETED

2024 STANDARD
SPECIFICATIONS

TIP PROJECT: R-5901

County: Surry

PREPARED FOR

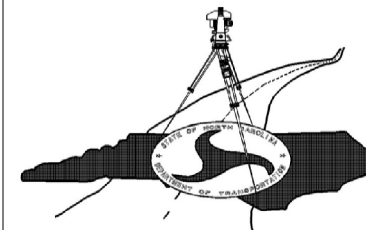

LOCATION AND
SURVEYS UNIT

PREPARED BY

Stantec

ONE WEST FOURTH ST., SUITE 820
WINSTON SALEM, N.C. 27101
LICENSE NO.: F-0672
www.stantec.com