


TIP PROJECT: R-5901

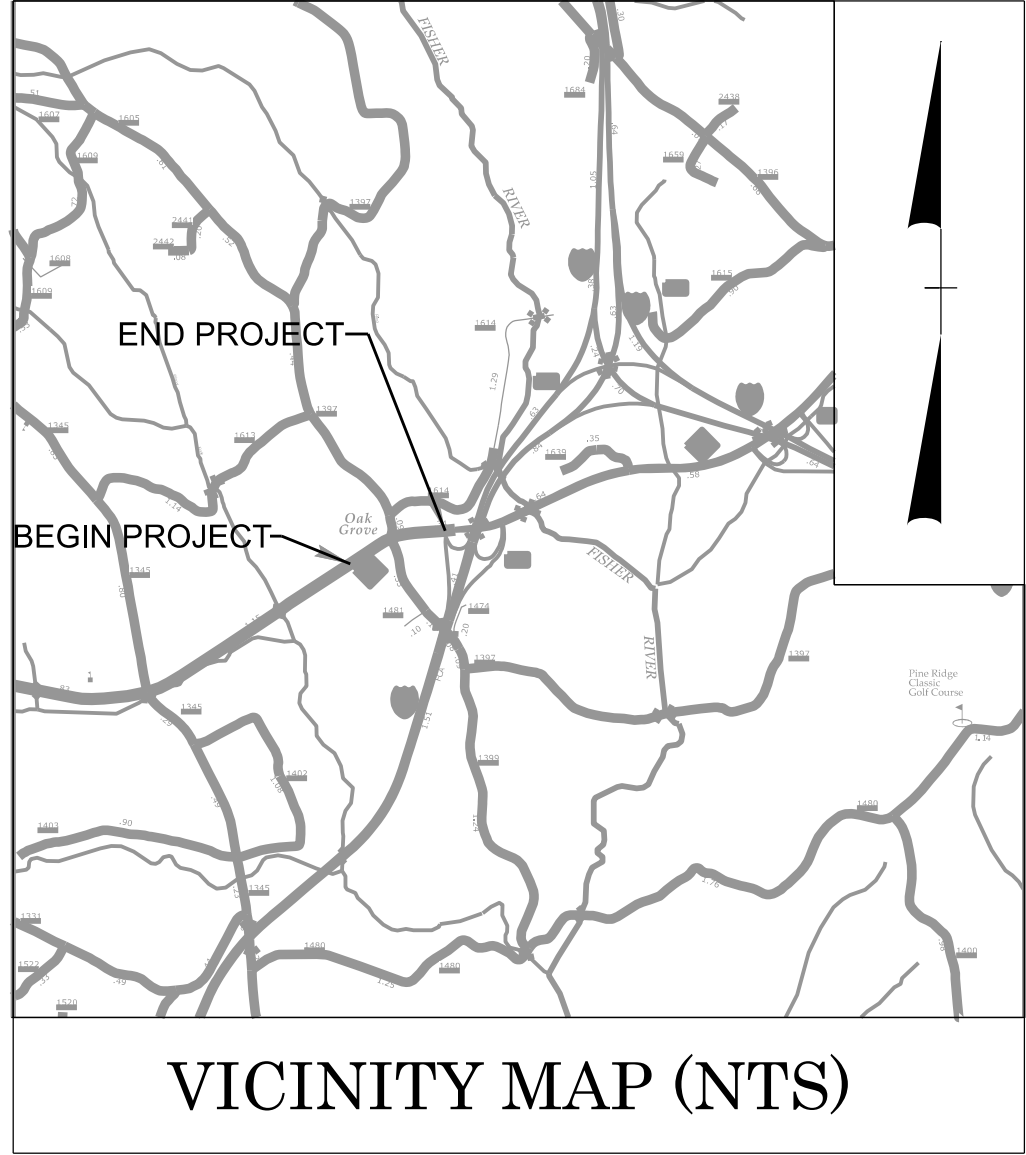

STATE OF NORTH CAROLINA
DIVISION OF HIGHWAYS

UTILITY BY OTHERS
SURRY COUNTY

LOCATION: INTERSECTION IMPROVEMENTS AT NC 89
(W. PINE ST.) AND SR 1397 (ROUND PEAK
CHURCH RD./OAK GROVE CHURCH RD.)

TYPE OF WORK: POWER & COMMUNICATIONS

STATE	STATE PROJECT REFERENCE NO.	SHEET NO.	TOTAL SHEETS
N.C.	R-5901	UO-1	4

NOTE:
ALL UTILITY WORK SHOWN ON THIS SHEET WILL BE DONE BY OTHERS. NO PAYMENT WILL BE MADE TO THE CONTRACTOR FOR UTILITY WORK SHOWN ON THIS SHEET.

BEGIN PROJECT R-5901
-L1- POT STA 12+00.00

BEGIN CONSTRUCTION
-L1- PC STA 10+00.00


BEGIN CONSTRUCTION
-Y1- POT STA 12+30.00

-L1- PT STA 18+78.14
= -L2- PC STA 10+00.00


END PROJECT R-5901
-L2- POT STA 20+10.00

END CONSTRUCTION
-L2- POT STA 24+05.00

END CONSTRUCTION
-Y2- POC STA 18+15.00

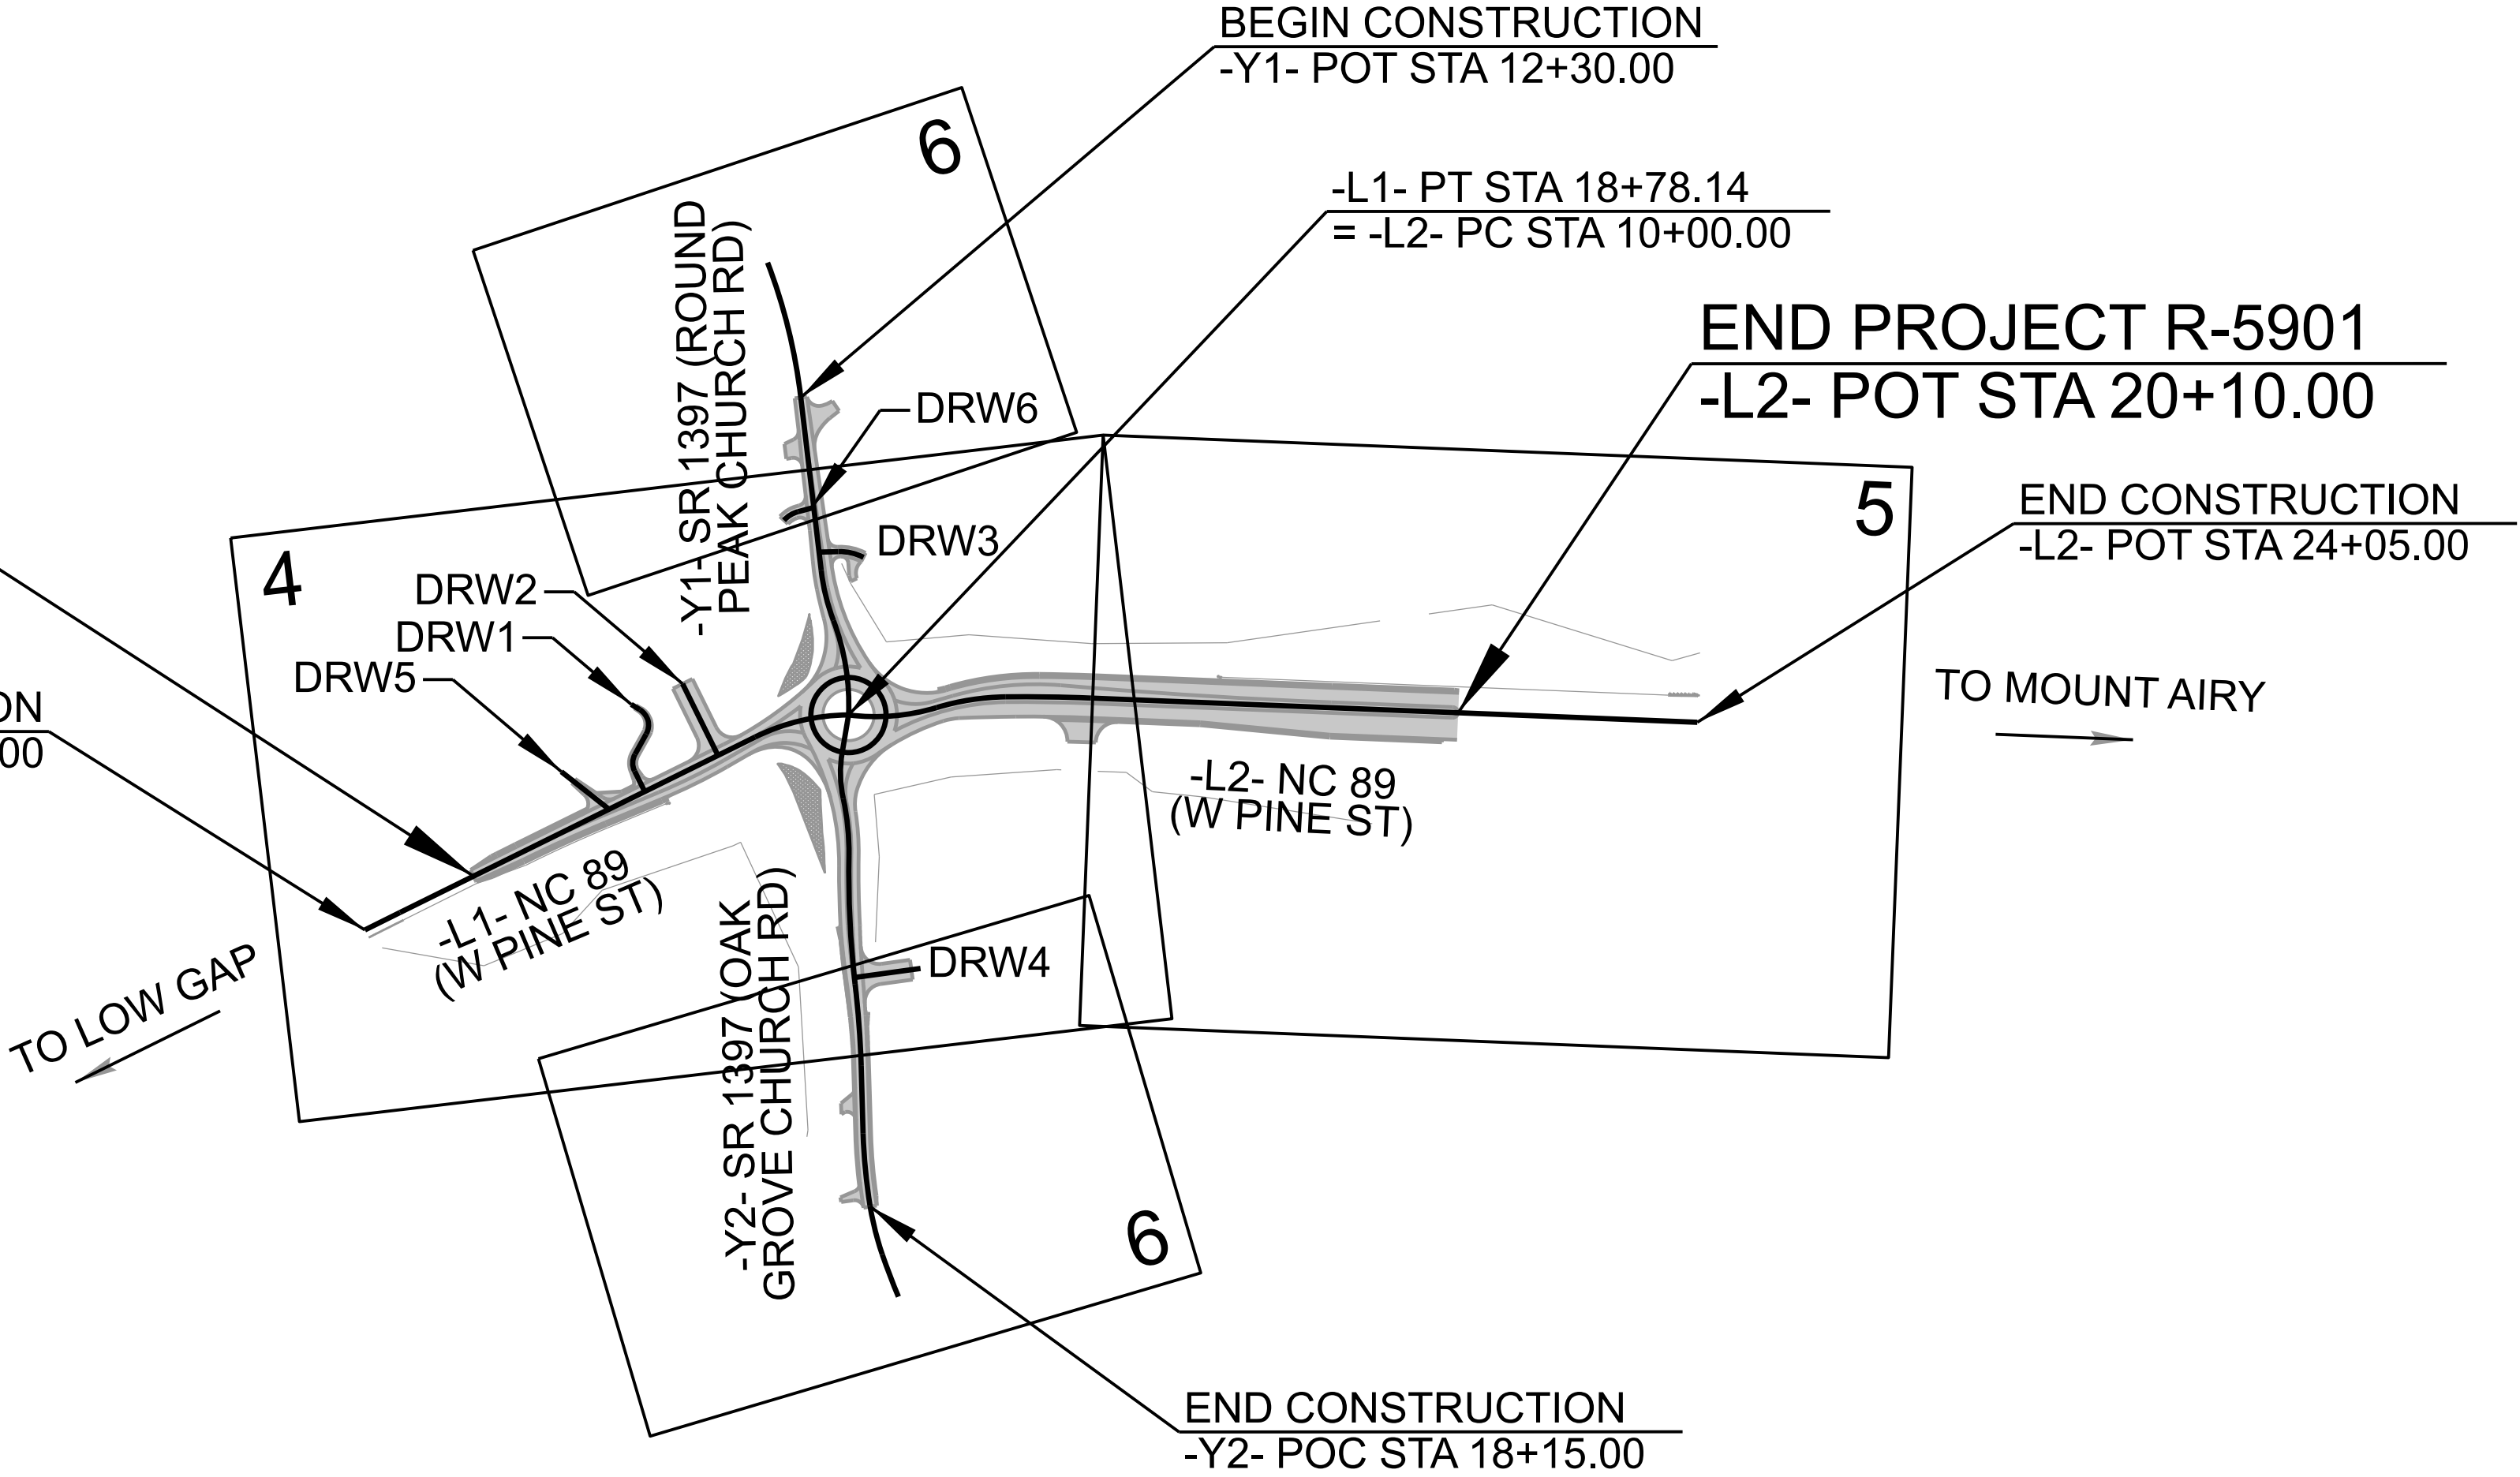

GRAPHIC SCALES

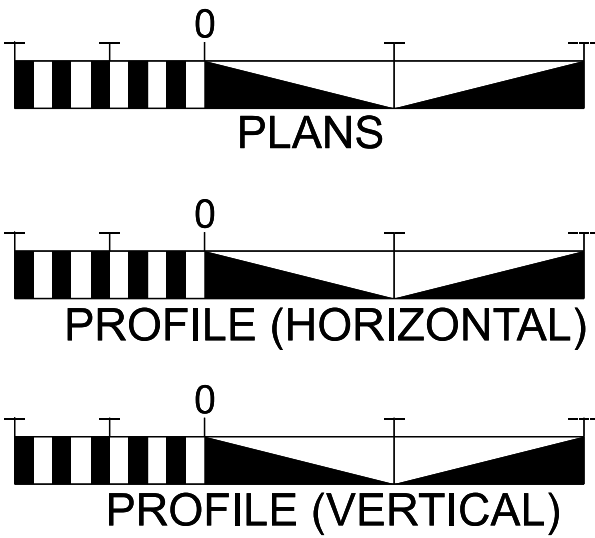

INDEX OF SHEETS

SHEET:	DESCRIPTION:
UO-1	TITLE SHEET
UO-2	UTILITY BY OTHERS, -L1-
UO-3	UTILITY BY OTHERS, -L2-
UO-4	UTILITY BY OTHERS, -Y1- & -Y2-


UTILITY OWNERS WITH
CONFLICTS

- (A) DUKE ENERGY
- (B) CHARTER COMMUNICATIONS
- (C) SURRY COMMUNICATIONS



PREPARED IN THE OFFICE OF
NC FIRM LICENSE NO: C-1506
301 FAYETTVILLE ST. SUITE 1500
RALEIGH, NC 27601
PHONE (919)882-7839

REBECCA HILL	CONSULTANT CONTACT #1
SAM CULLUM, PE	CONSULTANT CONTACT #2
CHRISTIAN SHUPING	CONSULTANT CONTACT #3

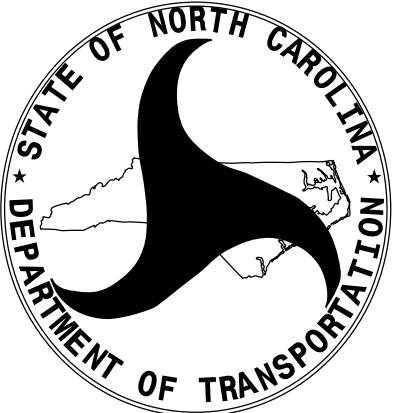

BRANDON GREER
DIVISION UTILITY ENGINEER

DIVISION OF HIGHWAYS
DIVISION ELEVEN


801 STATESVILLE RD.
NORTH WILKESBORO, 28659
PHONE (336)903-9101
FAX (336)667-4549

UTILITY BY OTHERS

MATCH LINE -Y1- STA 13+50.00 SEE SHEET 06



MATCH LINE -L2- STA 14+50.00 SEE SHEET 05

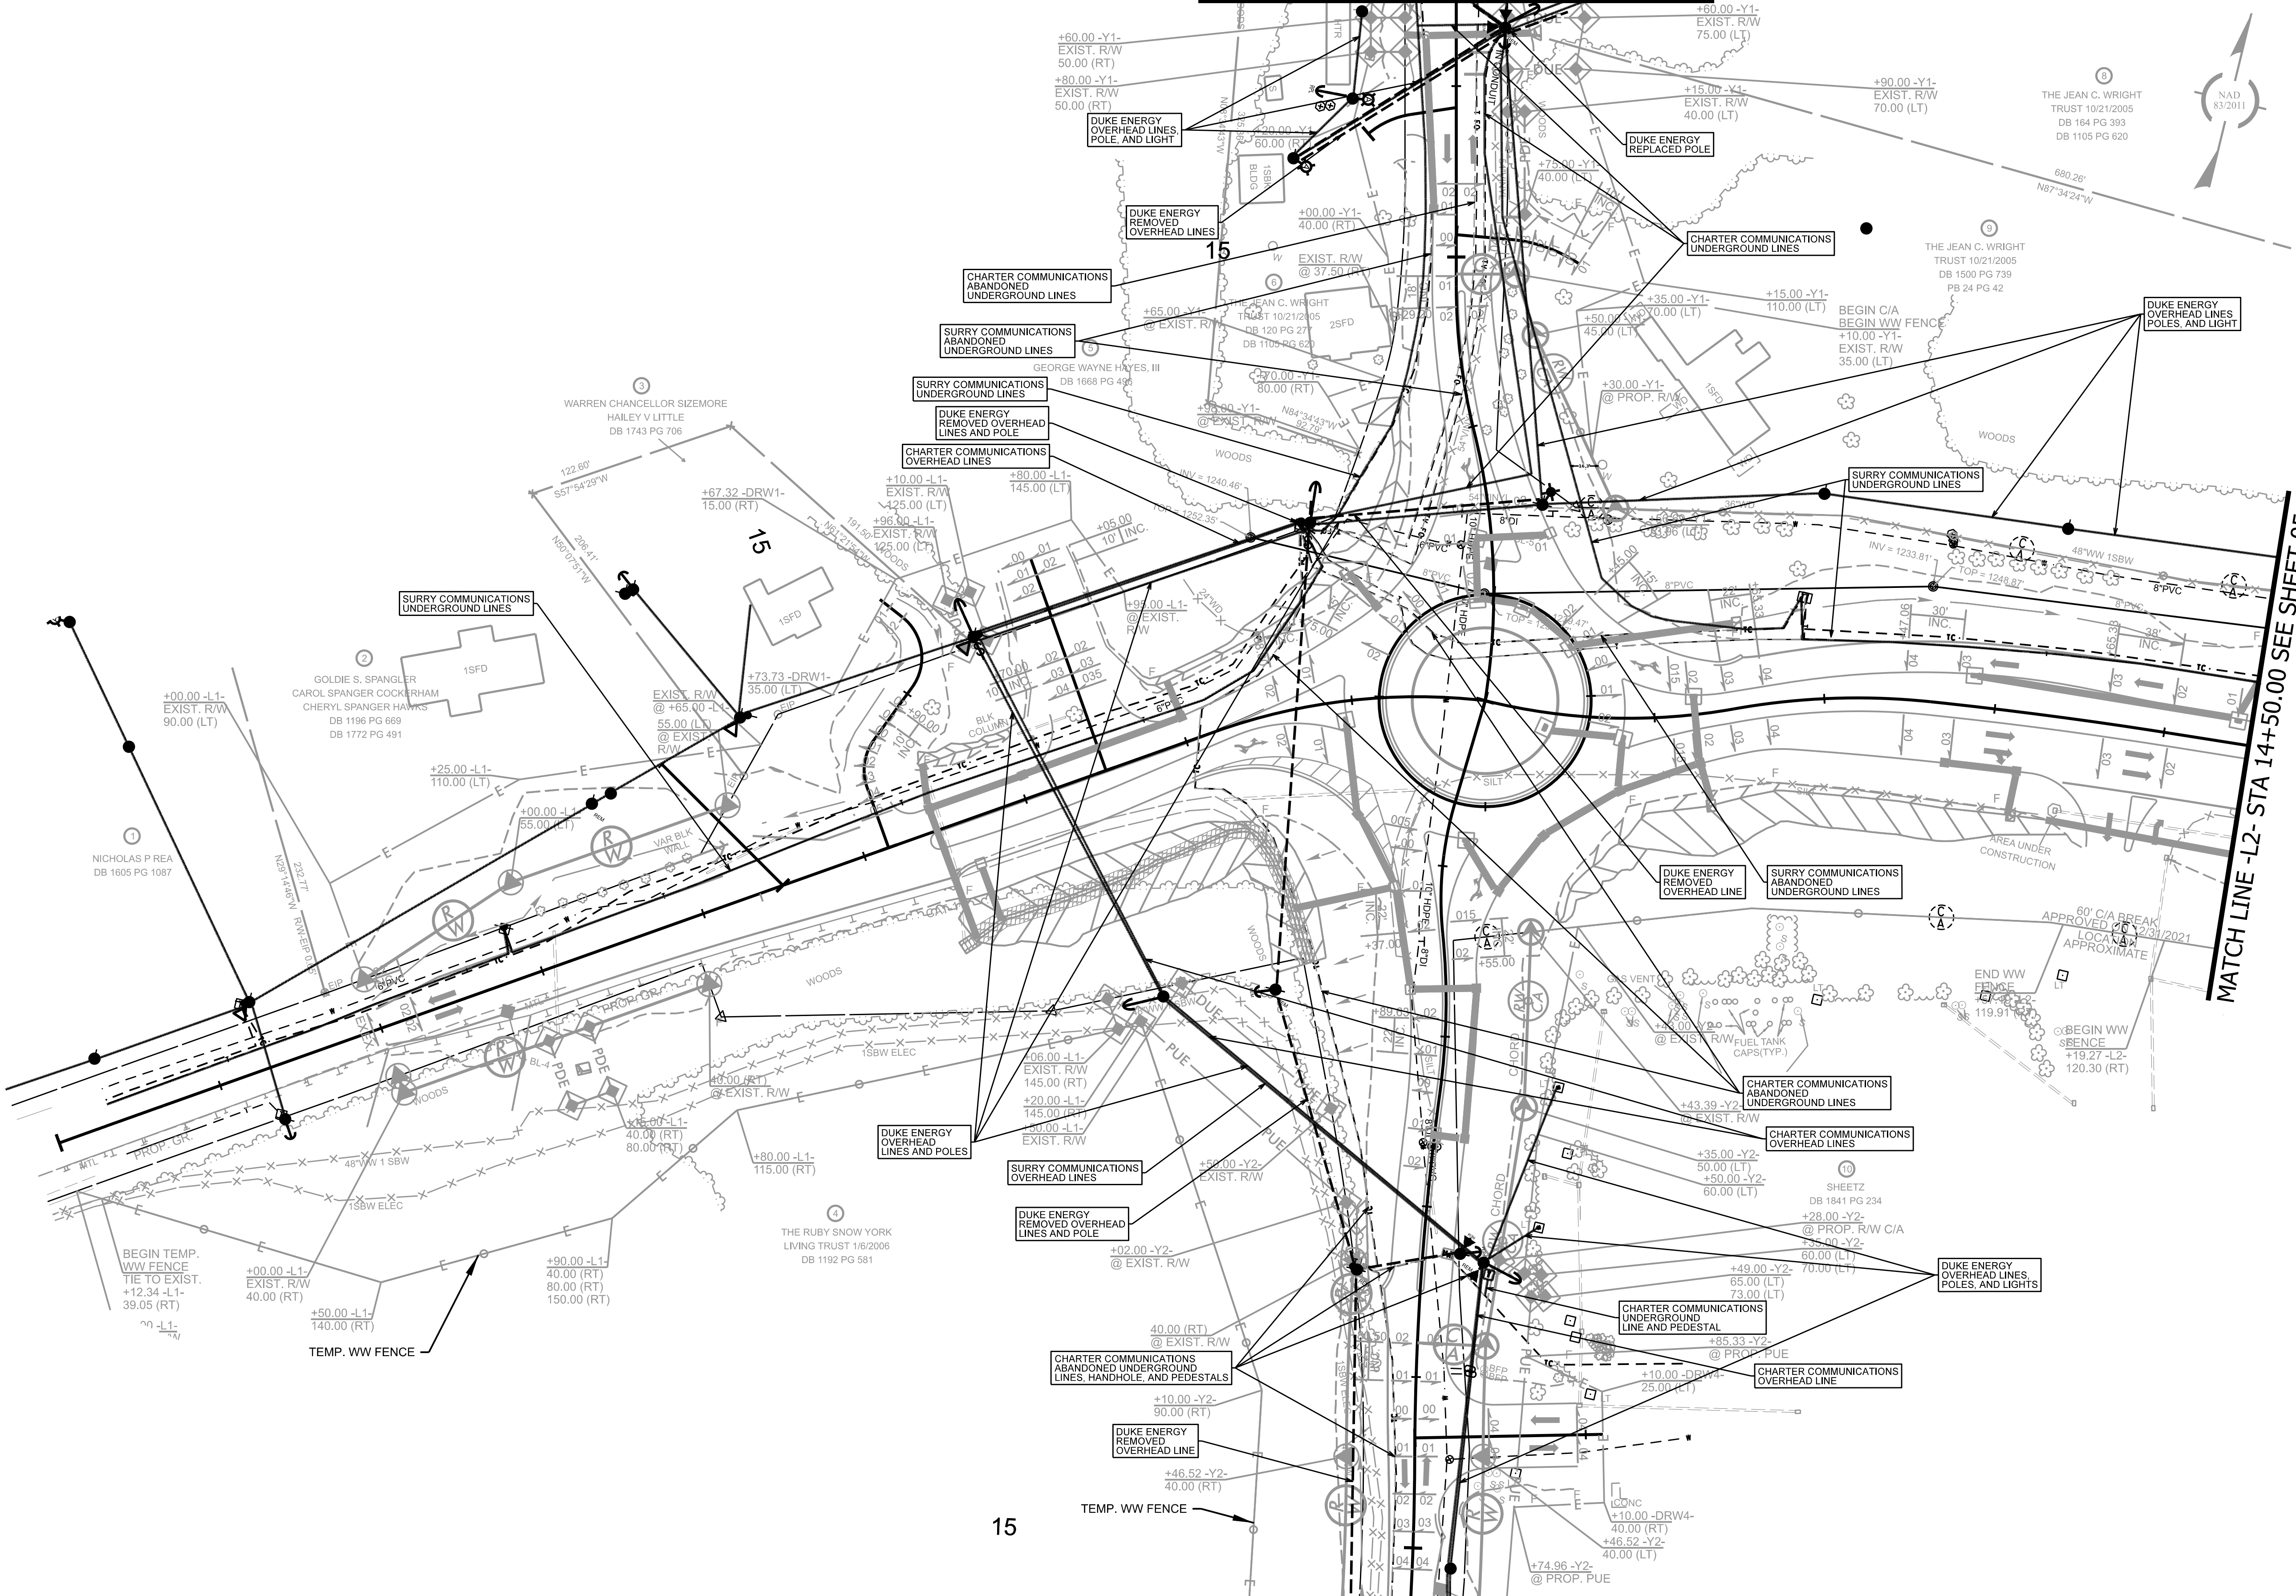

R-5901

UO2

CORRESPONDS TO RDY-4

NORTH CAROLINA
DEPARTMENT OF TRANSPORTATION
SURRY COUNTY

UTILITY DESIGN UNIT

UTILITY BY OTHERS
PLANS ONLY

ALL PROPOSED UTILITY
WORK SHOWN ON THIS
SHEET WILL BE DONE
BY OTHERS. NO PAYMENT
WILL BE MADE TO THE
CONTRACTOR FOR
UTILITY WORK SHOWN ON
THIS SHEET.

UTILITIES ENGINEERING SEC.
PHONE: (919) 707-6690
FAX: (919) 250-4151

DESIGNED BY: CAS

DRAWN BY: CAS

CHECKED BY: SLC

APPROVED BY:

REVISED:


PREPARED BY:

KCA

KISINGER CAMPO
& ASSOCIATES

NC FIRM LICENSE NO: C-1506
301 FAYETTEVILLE STREET,
SUITE 1500
RALEIGH, NC 27601
(919) 882-7839

REVISIONS

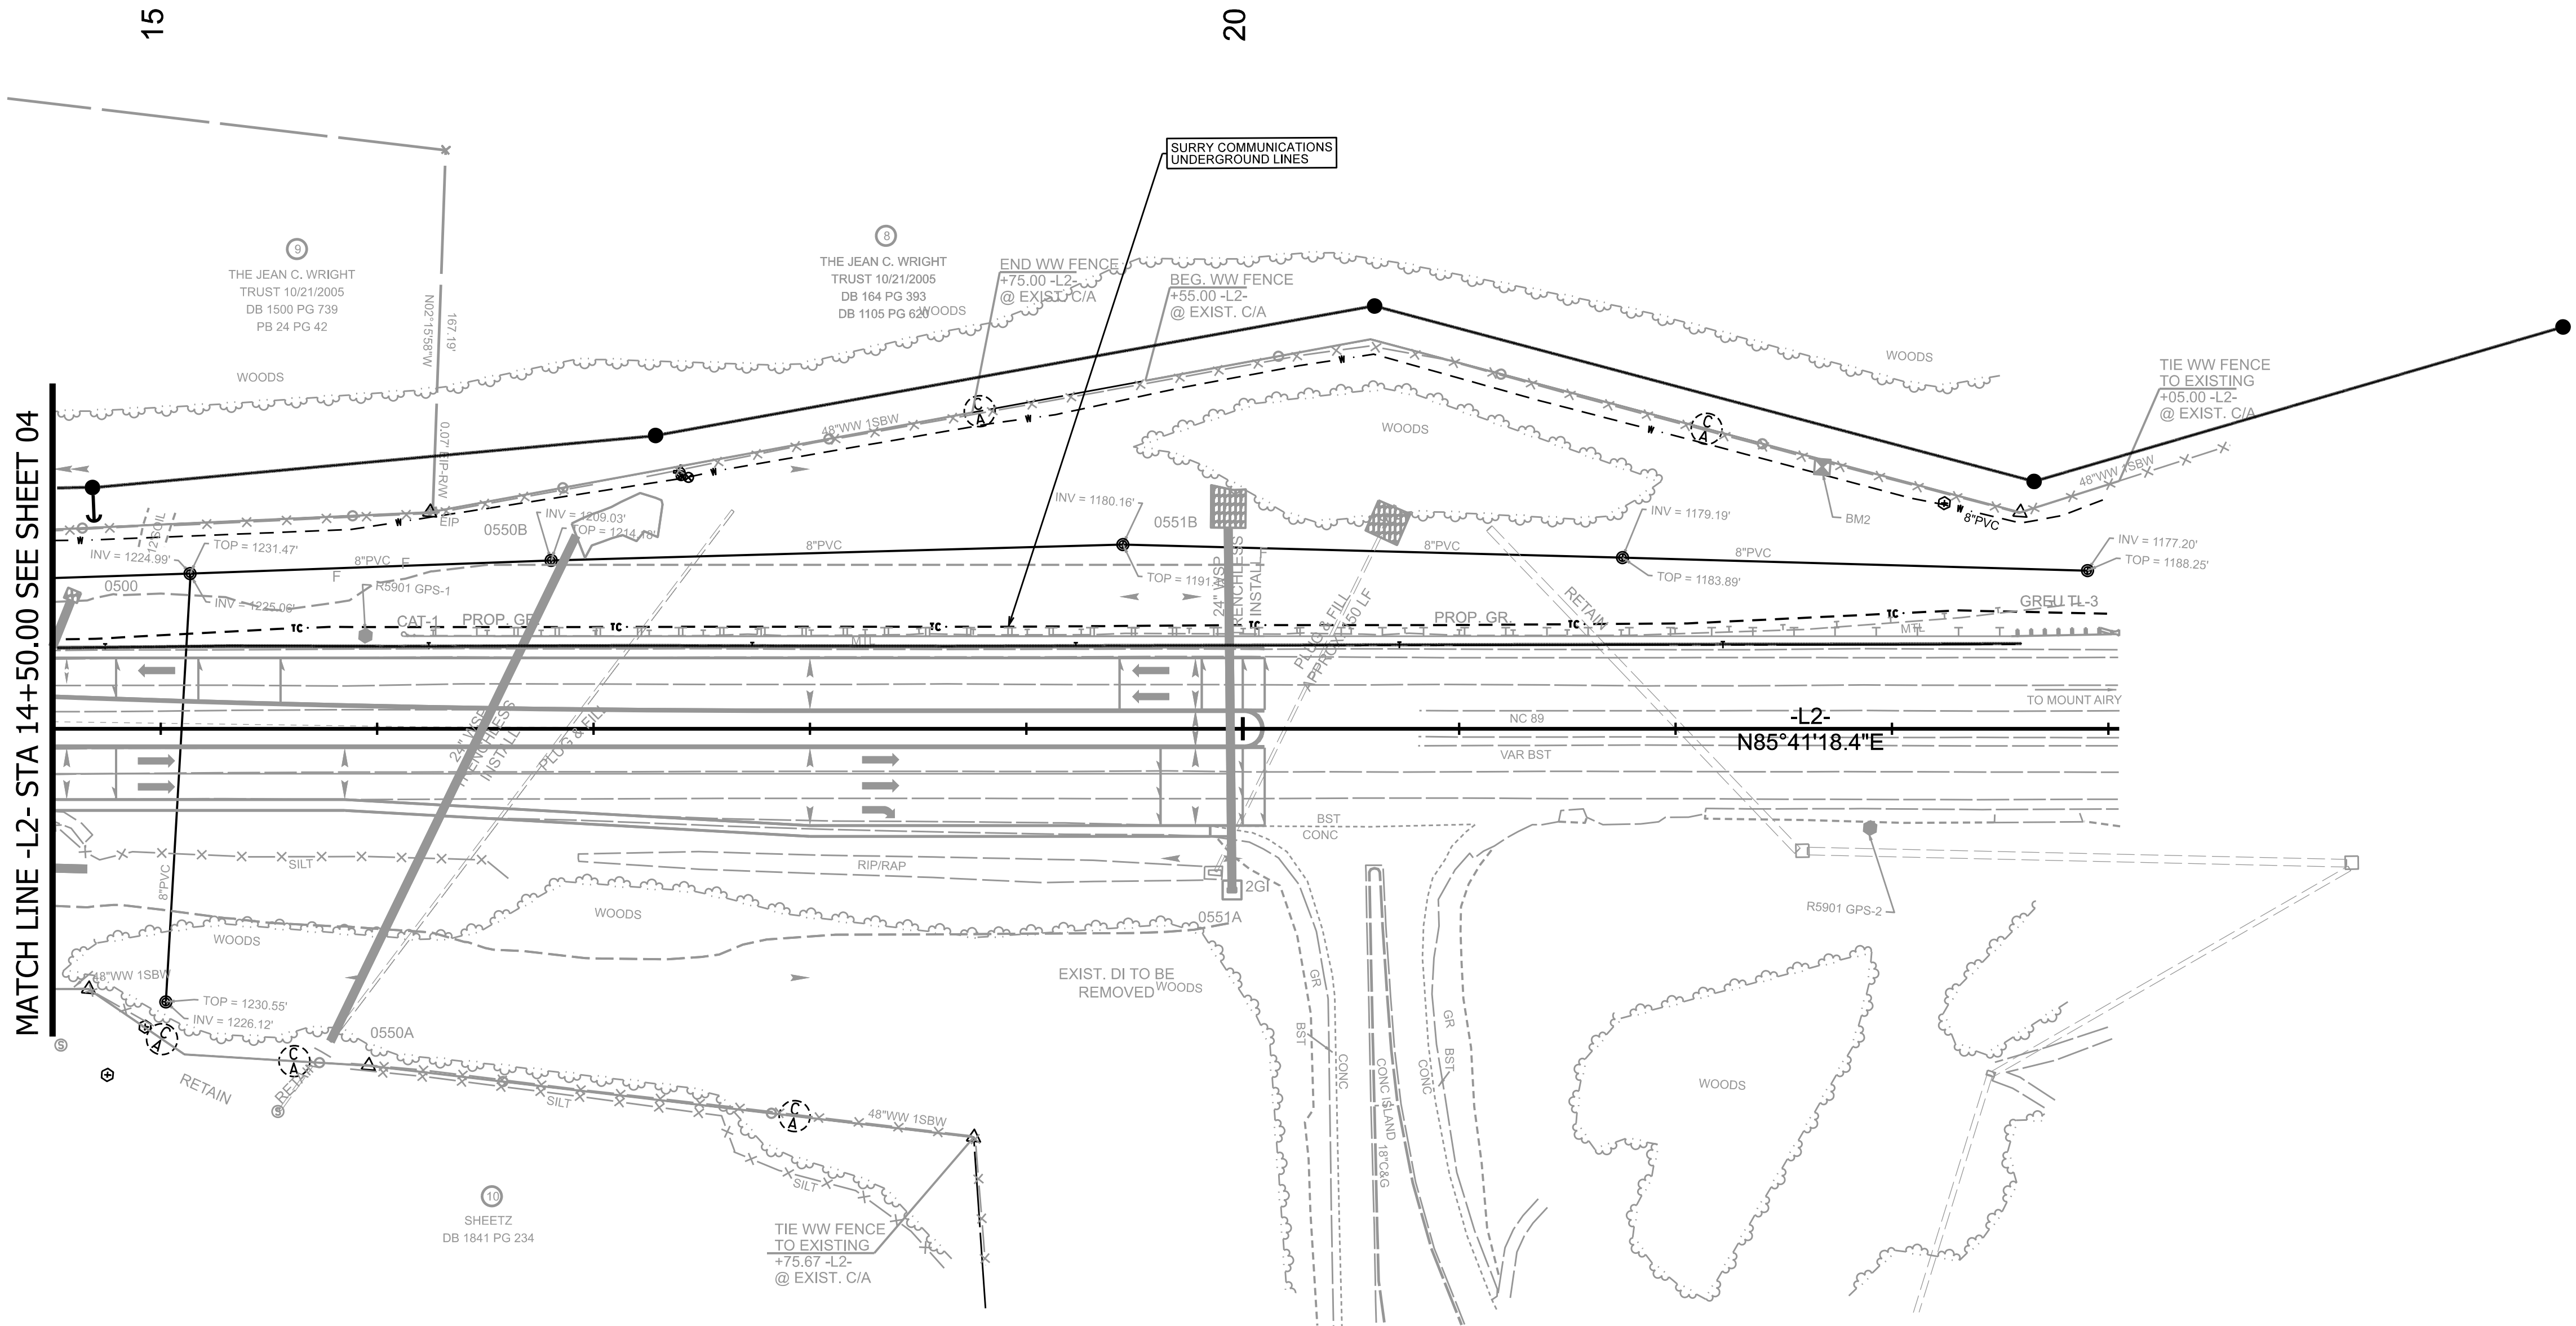


R-5901

U0

3

CORRESPONDS TO RDY-5

NORTH CAROLINA
DEPARTMENT OF TRANSPORTATION
SURRY COUNTY

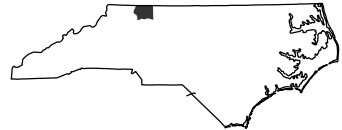

UTILITY DESIGN UNIT

UTILITY BY OTHERS
PLANS ONLY

ALL PROPOSED UTILITY
WORK SHOWN ON THIS
SHEET WILL BE DONE
BY OTHERS. NO PAYMENT
WILL BE MADE TO THE
CONTRACTOR FOR
UTILITY WORK SHOWN ON
THIS SHEET.

UTILITIES ENGINEERING SEC.
PHONE: (919) 707-6690
FAX: (919) 250-4151

DESIGNED BY:	CAS
DRAWN BY:	CAS
CHECKED BY:	SLC
APPROVED BY:	
REVISED:	



PREPARED BY:



NC FIRM LICENSE NO: C-1506
301 FAYETTEVILLE STREET,
SUITE 1500
RALEIGH, NC 27601
(919) 882-7839

REVISIONS

UTILITY BY OTHERS

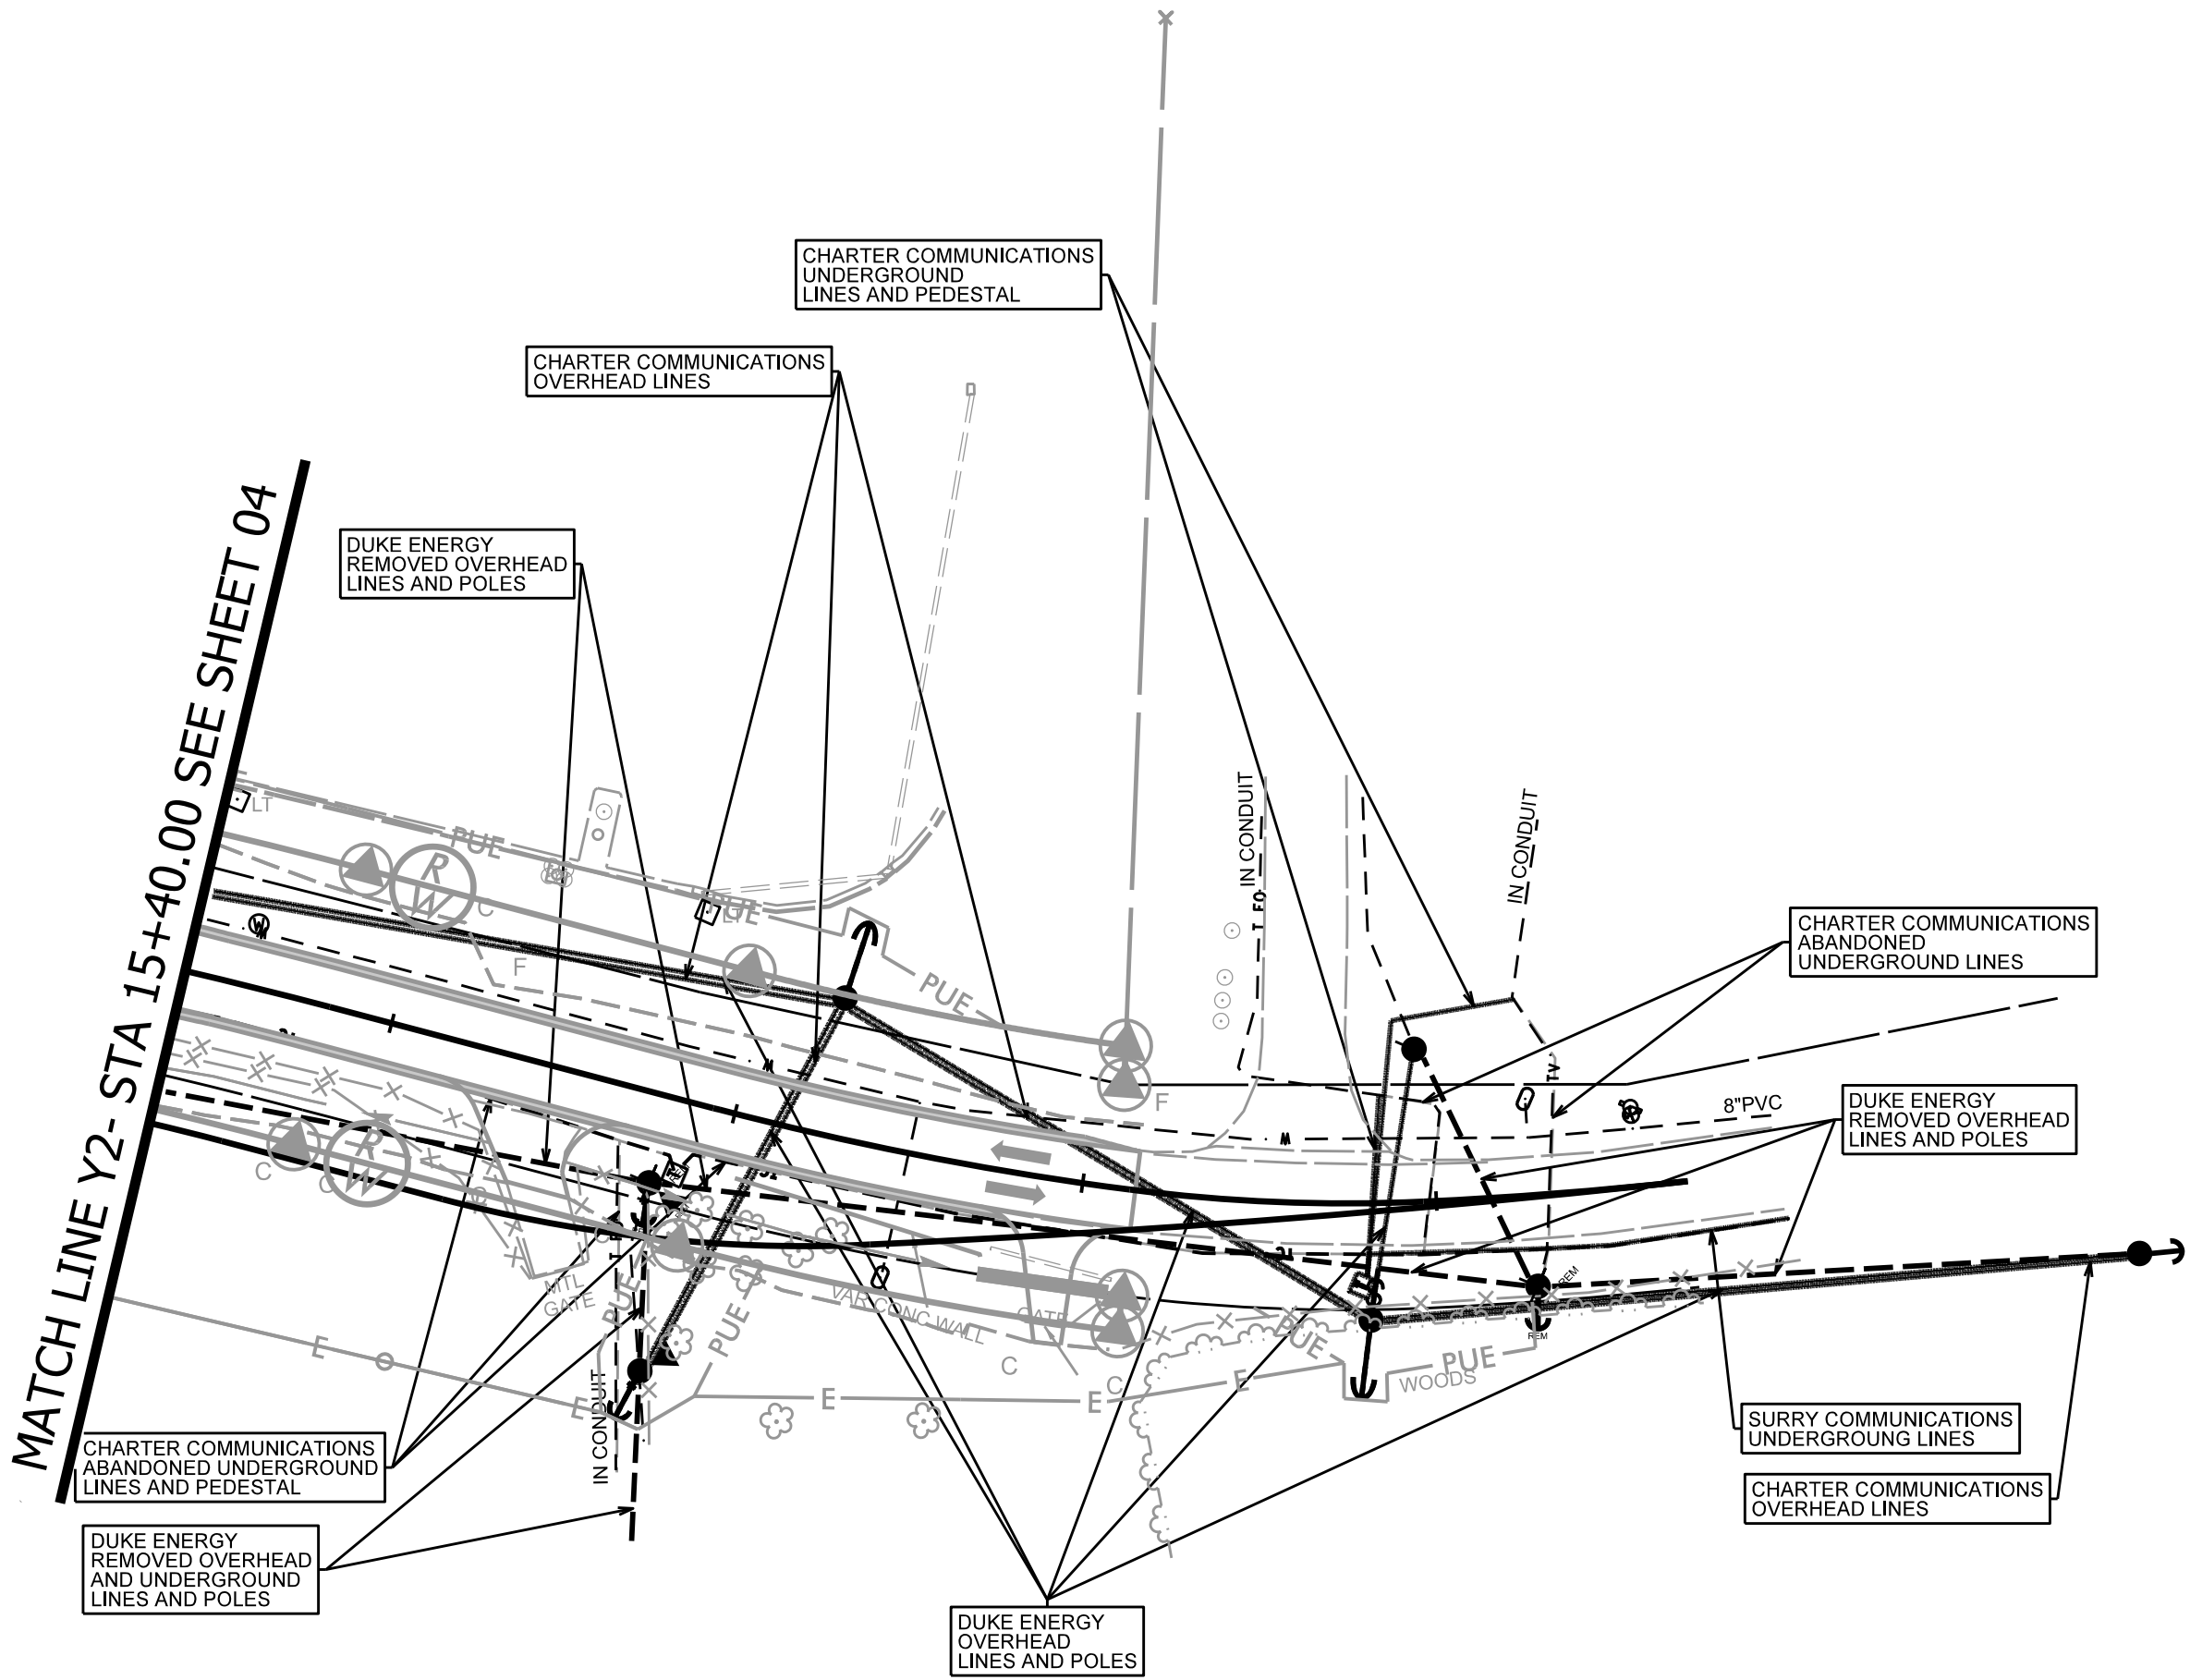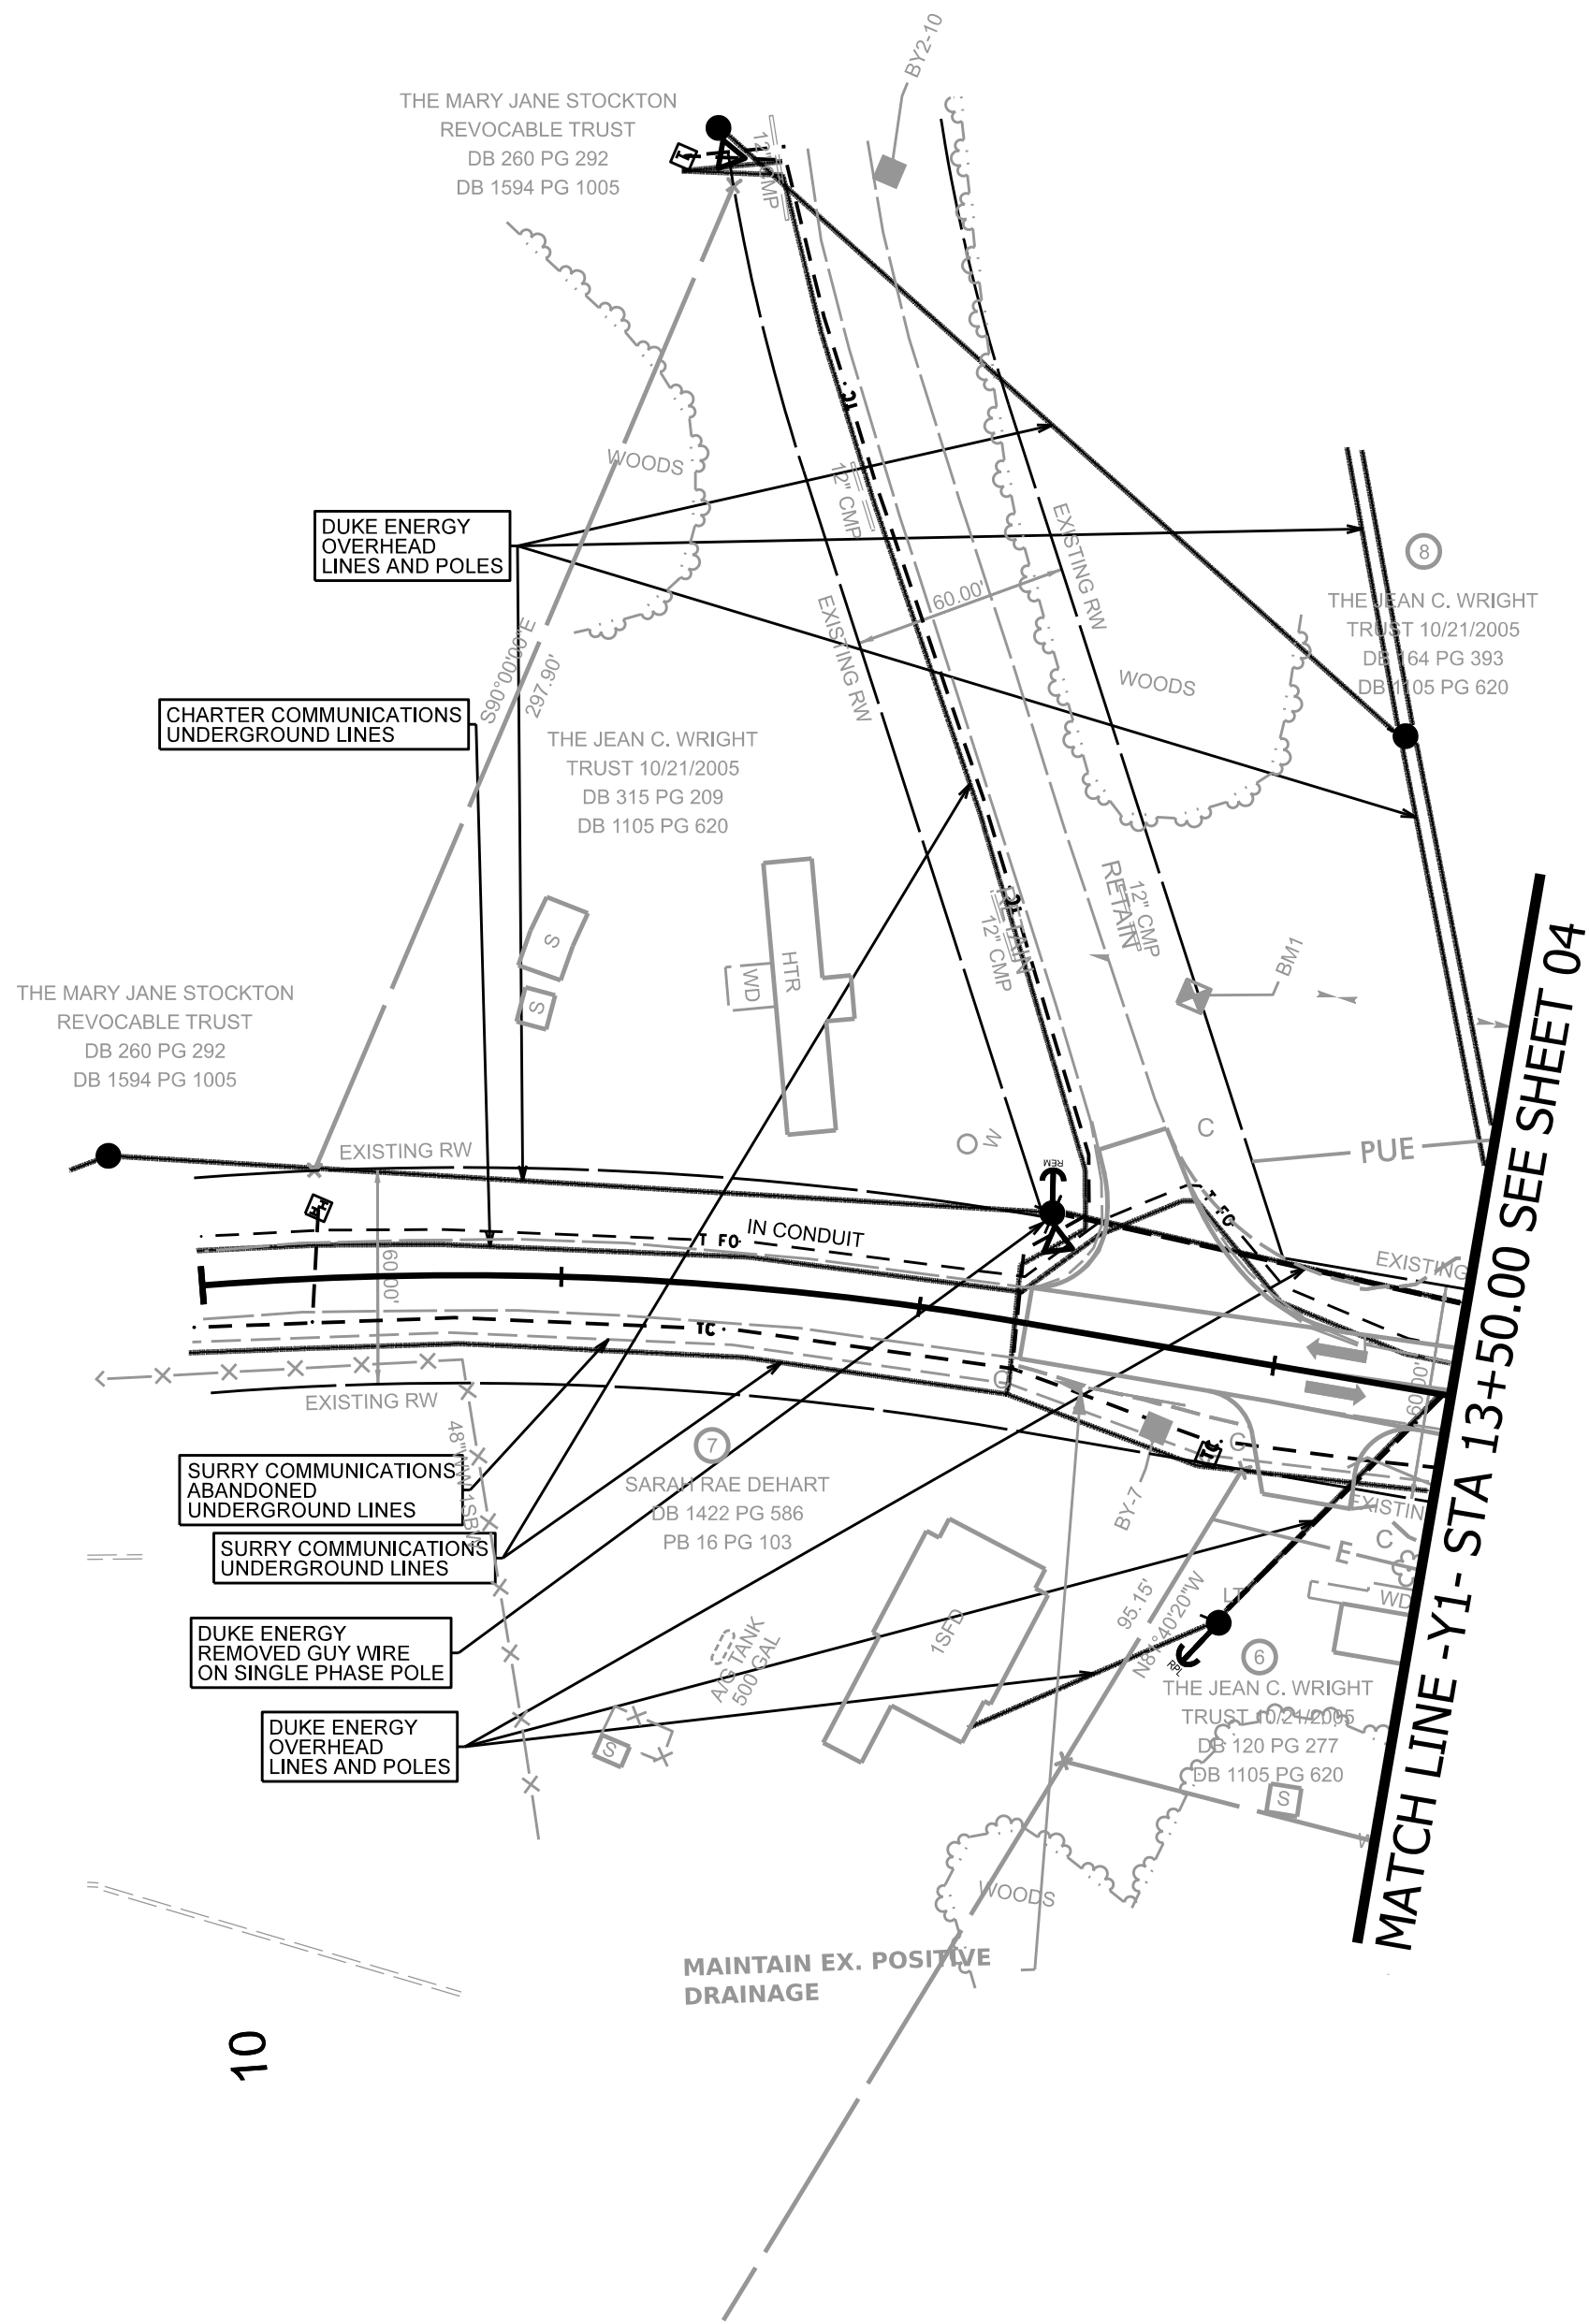

R-5901

U0

4

CORRESPONDS TO RDY-6

NORTH CAROLINA
DEPARTMENT OF TRANSPORTATION
SURRY COUNTY

UTILITY DESIGN UNIT

UTILITY BY OTHERS
PLANS ONLY

ALL PROPOSED UTILITY
WORK SHOWN ON THIS
SHEET WILL BE DONE
BY OTHERS. NO PAYMENT
WILL BE MADE TO THE
CONTRACTOR FOR
UTILITY WORK SHOWN ON
THIS SHEET.

UTILITIES ENGINEERING SEC.
PHONE: (919) 707-6690
FAX: (919) 250-4151

DESIGNED BY:

CAS

DRAWN BY:

CAS

CHECKED BY:

SLC

APPROVED BY:

REVISED:

PREPARED BY:

KCA
KISINGER CAMPO
& ASSOCIATES

NC FIRM LICENSE NO: C-1506
301 FAYETTEVILLE STREET,
SUITE 1500
RALEIGH, NC 27601
(919) 882-7839

REVISIONS