

09/08/99

27-JAN-2022 09:17
Z:\CAD\2016\1601\3B_NCDOT_B5614_RW_Beaufort\SURVEY\DCN\WORK\RW\RW SERIES SHEETS\B5614_Is_rw01.dgn
r:\poythress AT JKA-021


TIP PROJECT: B-5614

STATE OF NORTH CAROLINA
DIVISION OF HIGHWAYS

SURVEY CONTROL, EXISTING CENTERLINES,
RIGHT OF WAY, EASEMENTS AND PROPERTY TIES

BEAUFORT

STATE	STATE PROJECT REFERENCE NO.	SHEET NO.	TOTAL SHEETS
N.C.	B-5614	RW01	07

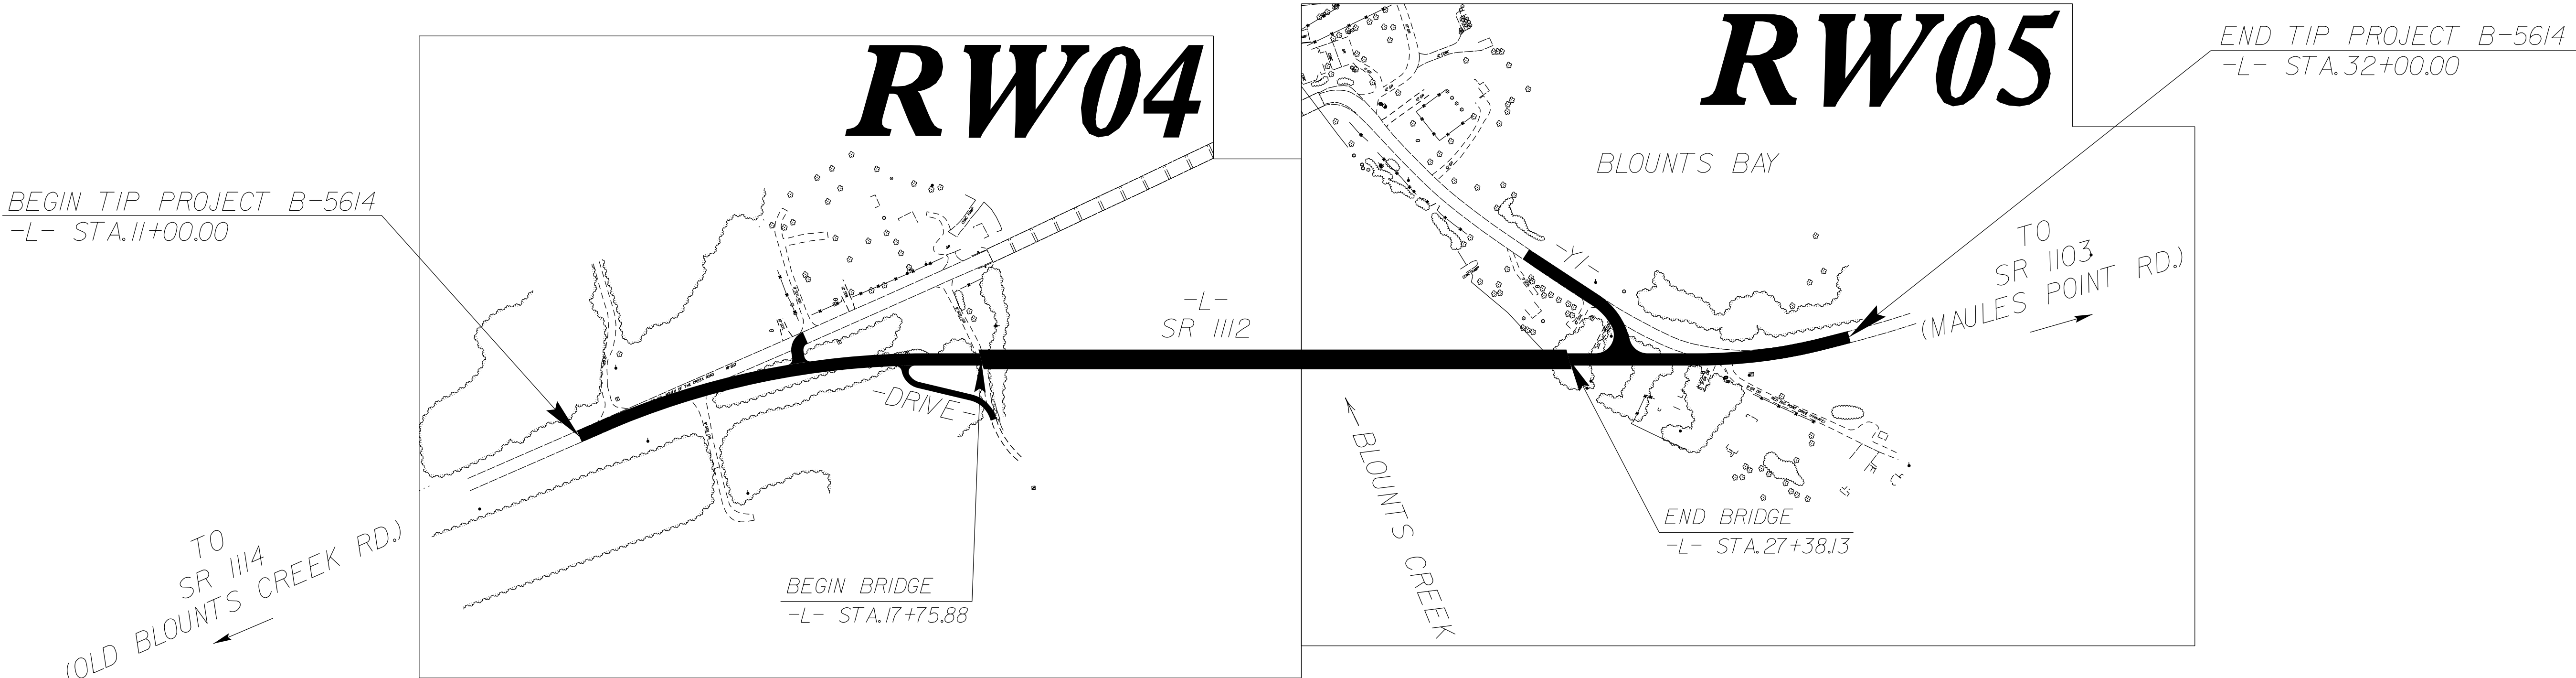

GRAPHIC SCALE



DATUM DESCRIPTION

THE LOCALIZED COORDINATE SYSTEM DEVELOPED FOR THIS PROJECT IS BASED ON THE STATE PLANE COORDINATES ESTABLISHED BY NCDOT FOR GPS MONUMENT "B5614-2" WITH NAD 83/NA 2011 STATE PLANE GRID COORDINATES OF NORTHING: 618281.562(ft) EASTING: 2603012.526(ft) ELEVATION: 11.81(ft) THE AVERAGE COMBINED GRID FACTOR USED ON THIS PROJECT (GROUND TO GRID) IS: 0.99988273 THE N.C. LAMBERT GRID BEARING AND LOCALIZED HORIZONTAL GROUND DISTANCE FROM "B5614-2" TO -L- STATION 11+00.00 IS N 67-15'59.77" E 386.93(ft) ALL LINEAR DIMENSIONS ARE LOCALIZED HORIZONTAL DISTANCES VERTICAL DATUM USED IS NAVD 88

Prepared in the Office of:


JoynerKeeny, PLLC
1051 N. Winstead Avenue
Rocky Mount, NC 27804
252-977-3124
North Carolina Firm Number P-0551

2018 STANDARD SPECIFICATIONS

RIGHT OF WAY DATE:
11/15/2021

LETTING DATE:
06/21/2022

PROFESSIONAL LAND
SURVEYOR

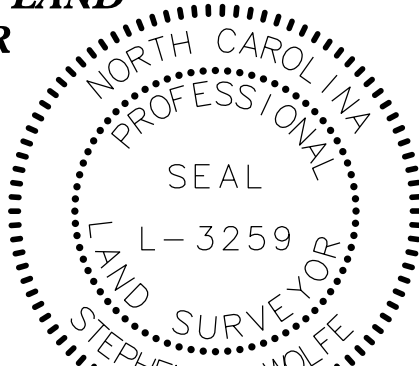

DocuSigned by:
Stephen Wolfe
306B875F3840448...

27 January 2022

SIGNATURE:

Date:

