

6/2/99

6/2/99

REVISIONS

-L-		-DRIVE-	
PI Sta 14+14.69	$\Delta = 23^{\circ} 34' 54.7''$ (RT)	PI Sta 10+36.00	$\Delta = 75^{\circ} 07' 45.7''$ (LT)
D = 4' 18" 28.6"		D = 190' 59" 09.4"	
L = 547.40'		L = 39.34'	
T = 277.63'		T = 23.07'	
R = 1,330.00'		R = 30.00'	
S _e = 6%			
Runoff = 150'			

PROJECT REFERENCE NO.
B-5614

SHEET NO.
RW04

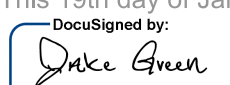
Location and Surveys

DIVISION 2
LOCATION & SURVEYS
2807 NEUSE BLVD.
NEW BERN, NC 28562

PROJECT SURVEYOR


DOCUMENT NOT CONSIDERED FINAL
UNLESS ALL SIGNATURES COMPLETED

I, James C. Green, III, verify that the right of way and permanent easement monumentation for this project shown herein was completed under my direct and responsible charge from an actual survey made under my supervision; that all horizontal closures had a minimum ratio of precision of 1:10,000 (Class A). Field work was performed from 01/04/22 to 01/10/22, and all coordinates are based on NAD83/2011; That this survey was performed to meet the requirements of 21NCAC 56.1600 as applicable.

This 19th day of January, 2023.
DocuSigned by:

James C. Green, III, Surveyor L-5082

MATCHLINE -L- STA 23+00.00
SEE SHEET RM05

