

*CROSS SECTION INDEX OF SHEETS*

XSC SUMMARY

–L–

–Y1–

–DRIVE–

X-1A

X-2 THRU X-12

X-13 THRU X-14

X-15 THRU X-16

8/17/99

6/10/2025 6:56:14 PM x-1a.dgn

STATE OF NORTH CAROLINA

DIVISION OF HIGHWAYS

NOTE: EMBANKMENT COLUMN DOES NOT INCLUDE BACKFILL FOR UNDERCUT

CROSS-SECTION SUMMARY

| Station  | Uncl. Exc. | Embt      |
|----------|------------|-----------|
| -L-      | (cu. yd.)  | (cu. yd.) |
| 11+00.00 | 0          | 0         |
| 11+50.00 | 9          | 0         |
| 12+00.00 | 11         | 0         |
| 12+50.00 | 11         | 0         |
| 13+00.00 | 12         | 2         |
| 13+50.00 | 12         | 23        |
| 14+00.00 | 6          | 152       |
| 14+50.00 | 0          | 355       |
| 15+00.00 | 0          | 541       |
| 15+50.00 | 0          | 694       |
| 16+00.00 | 0          | 702       |
| 16+50.00 | 0          | 651       |
| 17+00.00 | 0          | 752       |
| 17+50.00 | 0          | 1078      |
| 17+77.00 | 0          | 793       |


| Station  | Uncl. Exc. | Embt      |
|----------|------------|-----------|
| -L-      | (cu. yd.)  | (cu. yd.) |
| 27+37.00 | 0          | 0         |
| 27+50.00 | 0          | 44        |
| 28+00.00 | 0          | 81        |
| 28+50.00 | 11         | 3         |
| 29+00.00 | 11         | 69        |
| 29+50.00 | 0          | 118       |
| 30+00.00 | 26         | 52        |
| 30+50.00 | 45         | 6         |
| 31+00.00 | 22         | 4         |
| 31+50.00 | 6          | 3         |
| 32+00.00 | 9          | 3         |

| Station  | Uncl. Exc. | Embt      |
|----------|------------|-----------|
| -Y1-     | (cu. yd.)  | (cu. yd.) |
| 10+50.00 | 0          | 0         |
| 11+00.00 | 9          | 107       |
| 11+50.00 | 5          | 73        |
| 12+00.00 | 2          | 33        |
| 12+50.00 | 6          | 15        |

| Station  | Uncl. Exc. | Embt      |
|----------|------------|-----------|
| -DRIVE-  | (cu. yd.)  | (cu. yd.) |
| 10+25.00 | 0          | 0         |
| 10+50.00 | 0          | 187       |
| 10+77.00 | 0          | 175       |
| 11+00.00 | 0          | 112       |
| 11+29.00 | 0          | 85        |
| 11+50.00 | 0          | 29        |


Approximate quantities only. Unclassified excavation,  
fine grading, clearing and grubbing, and removal of existing  
pavement will be paid for at the lump sum price for "Grading".

6/23/16

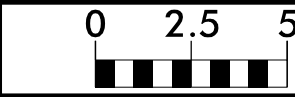


PROJ. REFERENCE NO.  
B-5614

SHEET NO.  
X-2




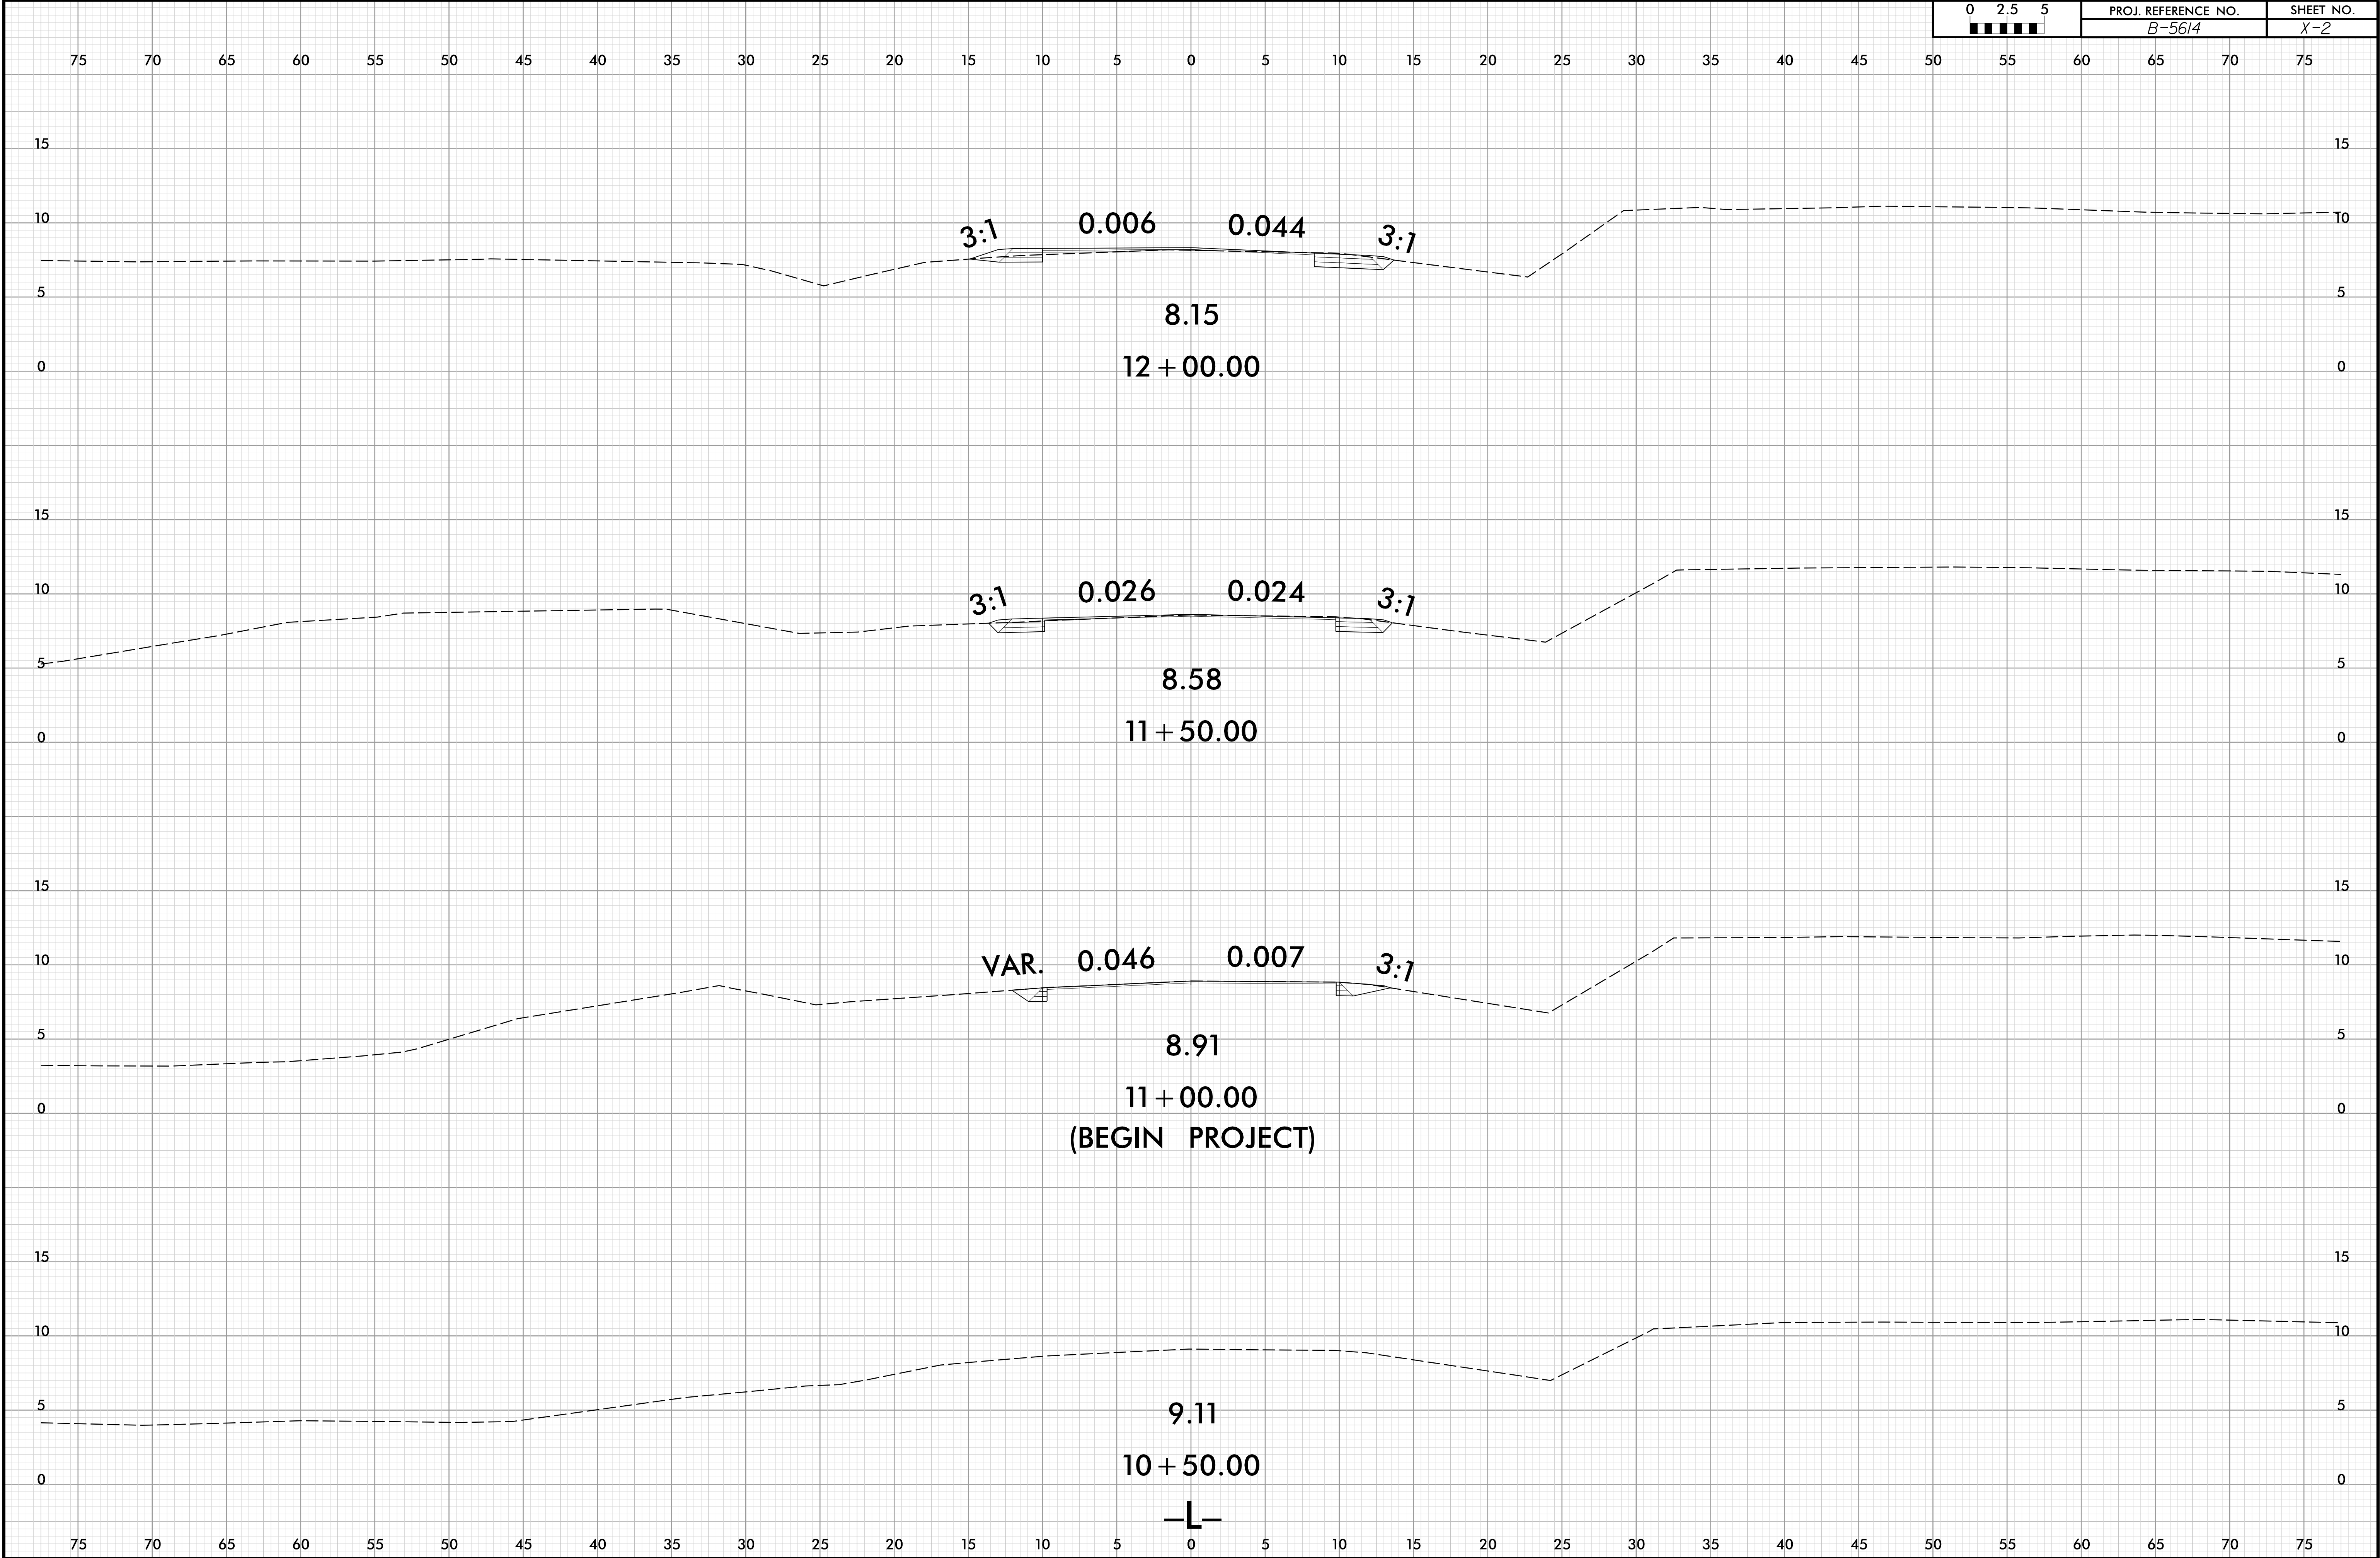


6/23/16

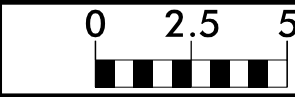

PROJ. REFERENCE NO.  
B-5614

SHEET NO.  
X-3

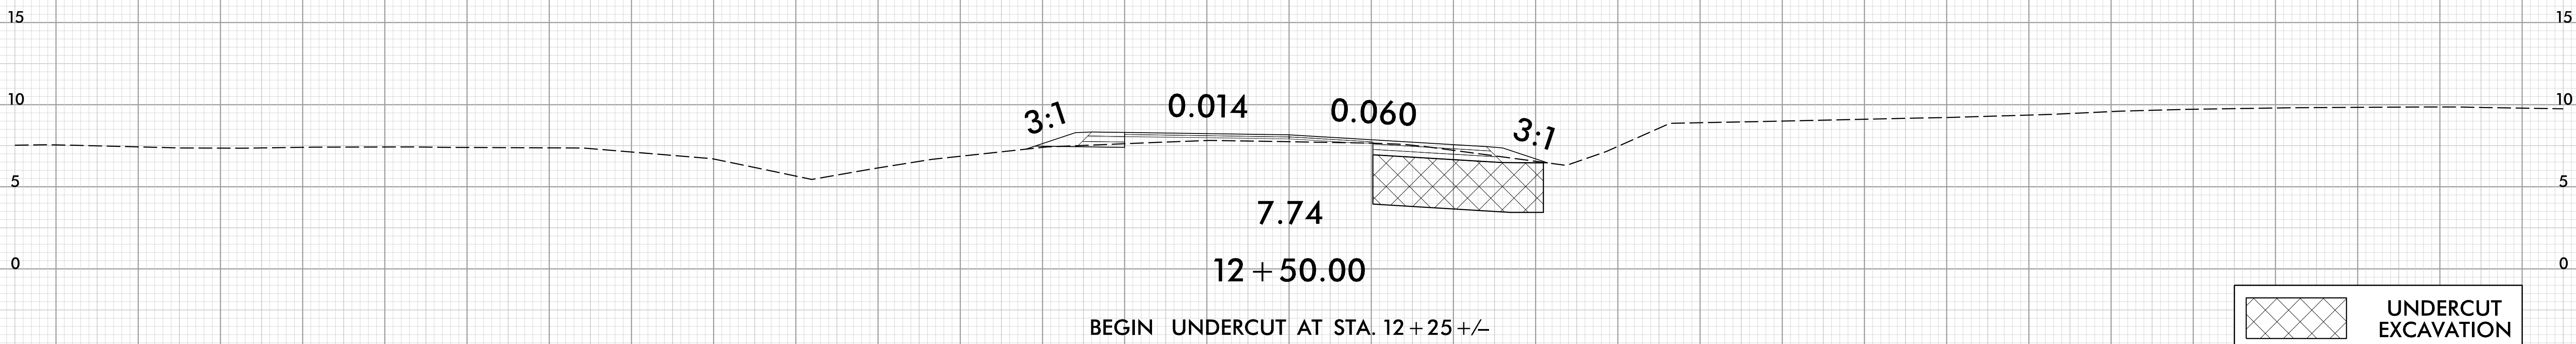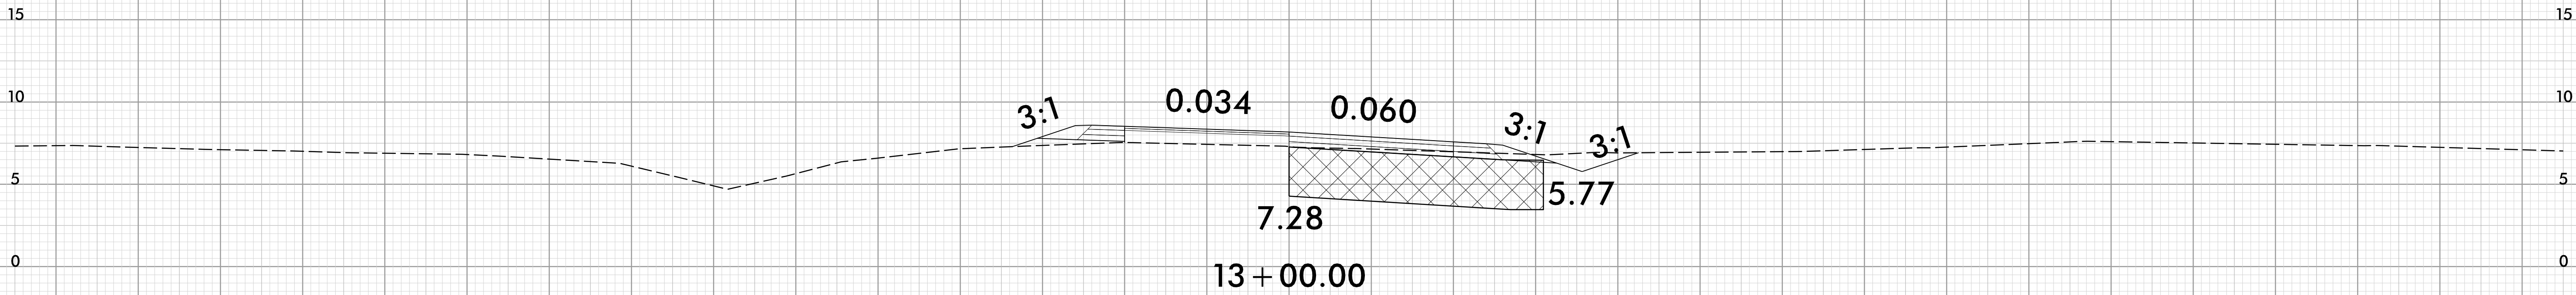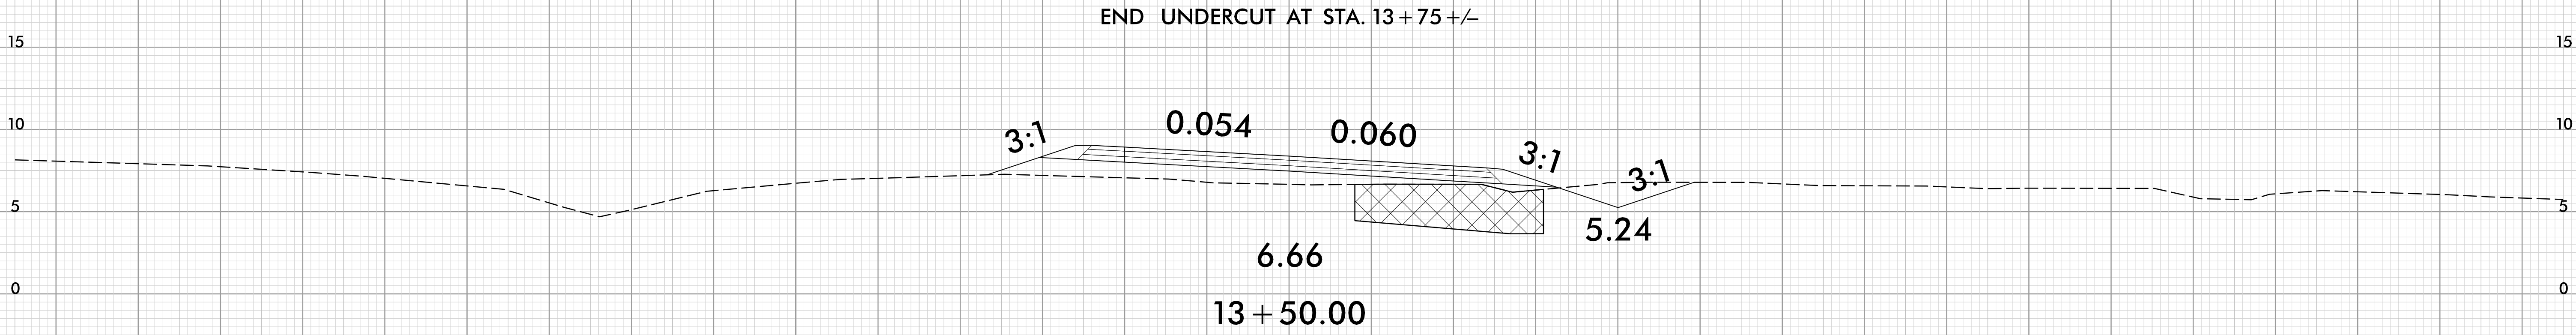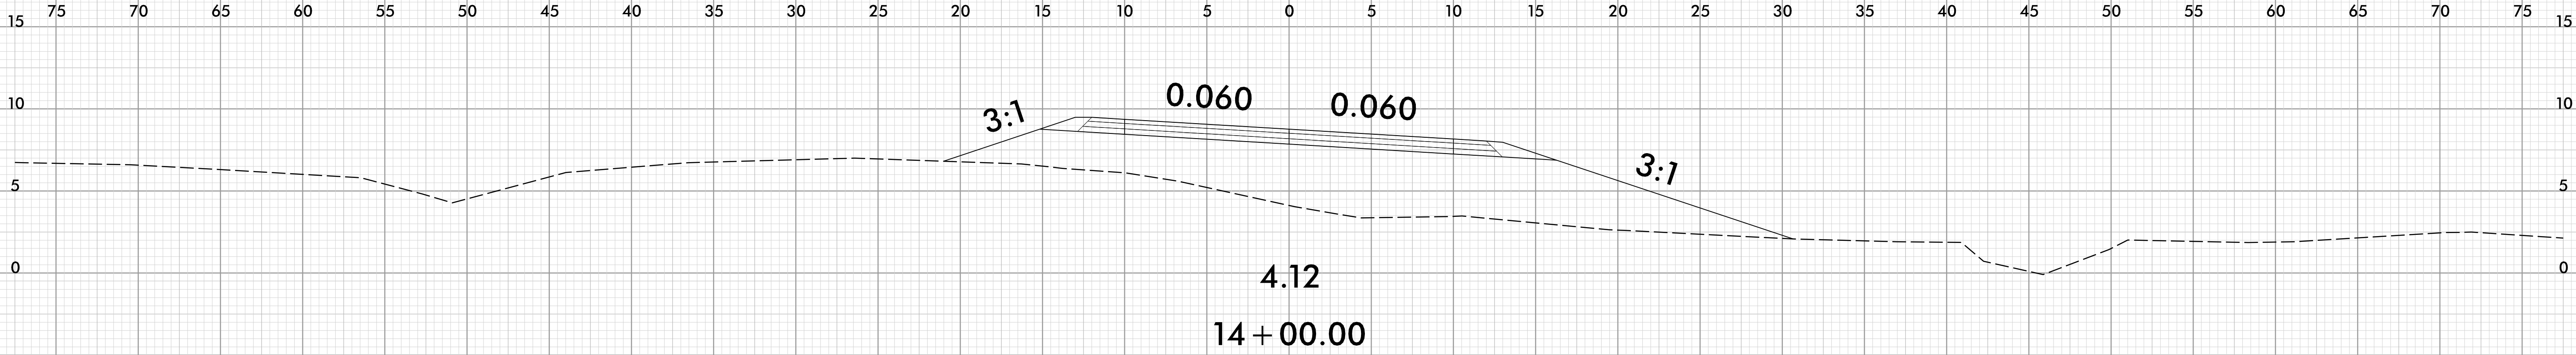


UNDERCUT  
EXCAVATION

3/28/2024  
J:\SC\B5614\_R0Y\_L\_XPL.dgn  
J:\SC\B5614\_R0Y\_L\_XPL.dgn

6/23/16

3/11/2024  
J:\B5614-RDY-L-XPL.dgn  
JTB

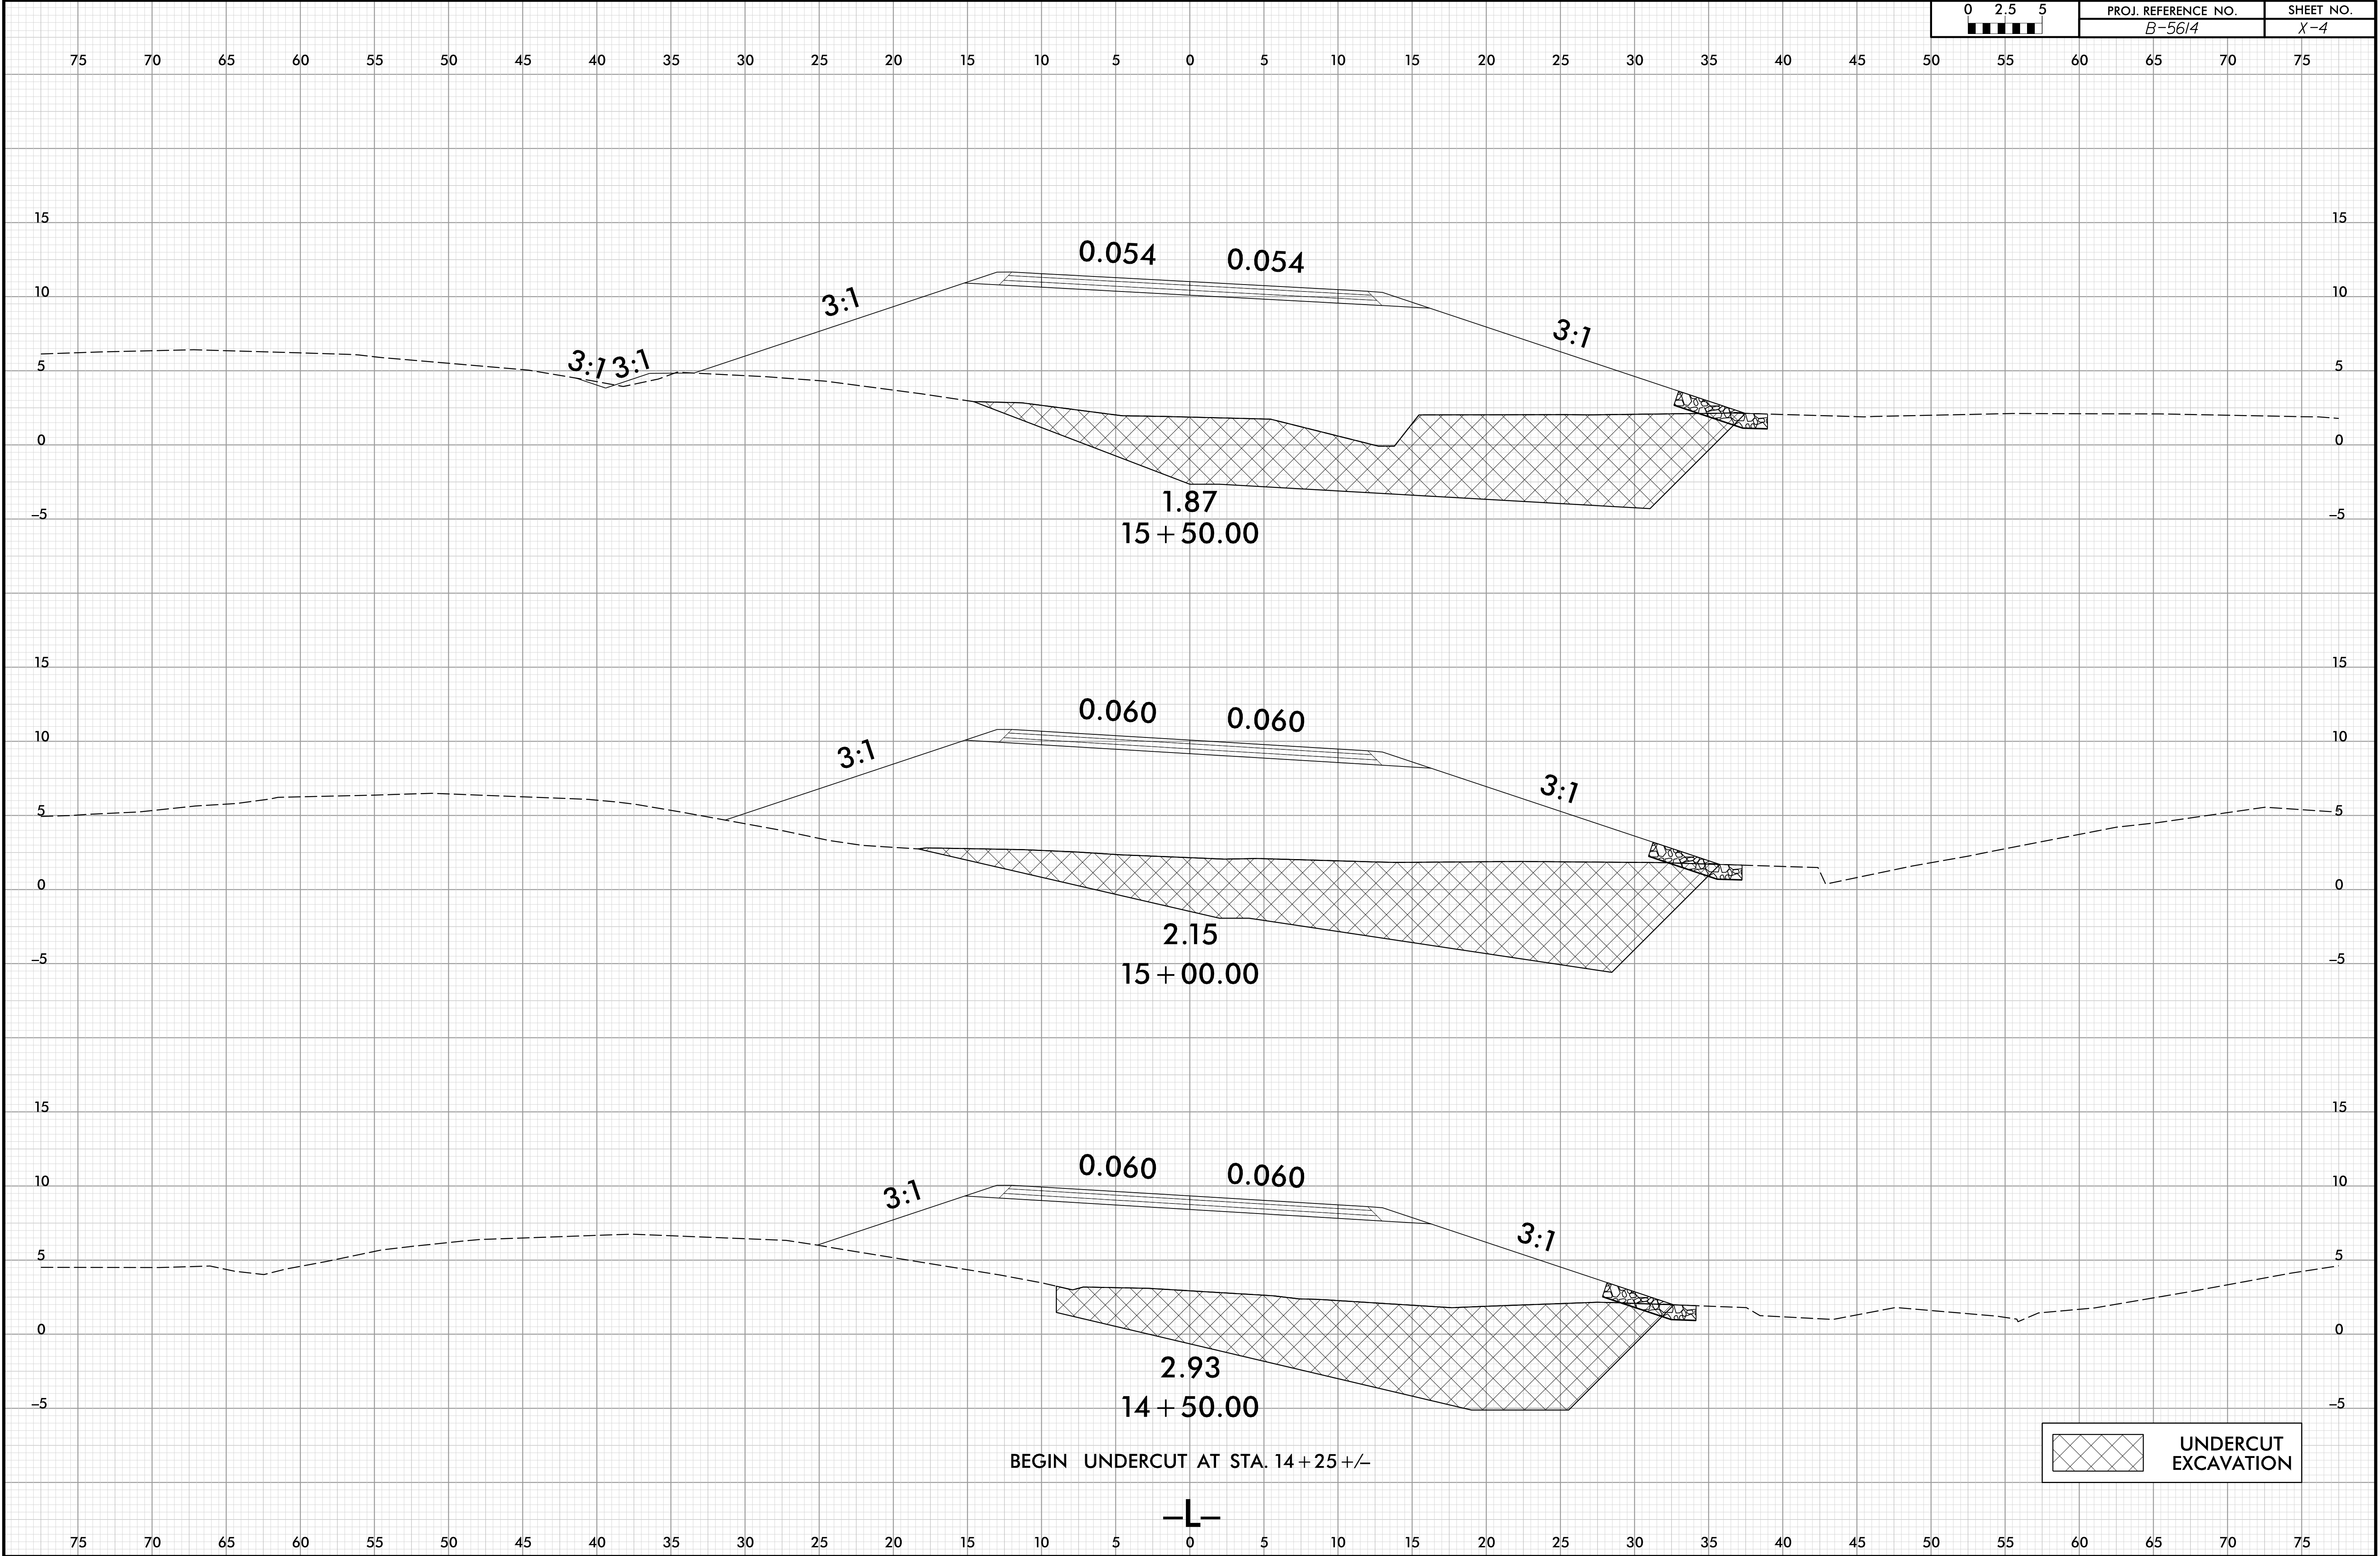

BEGIN UNDERCUT AT STA. 14 + 25 +/-

—L—

6/23/16






PROJ. REFERENCE NO.  
B-5614

SHEET NO.  
X-5

75 70 65 60 55 50 45 40 35 30 25 20 15 10 5 0 5 10 15 20 25 30 35 40 45 50 55 60 65 70 75

20 15 10 5 0 20 15 10 5 0 20 15 10 5 0

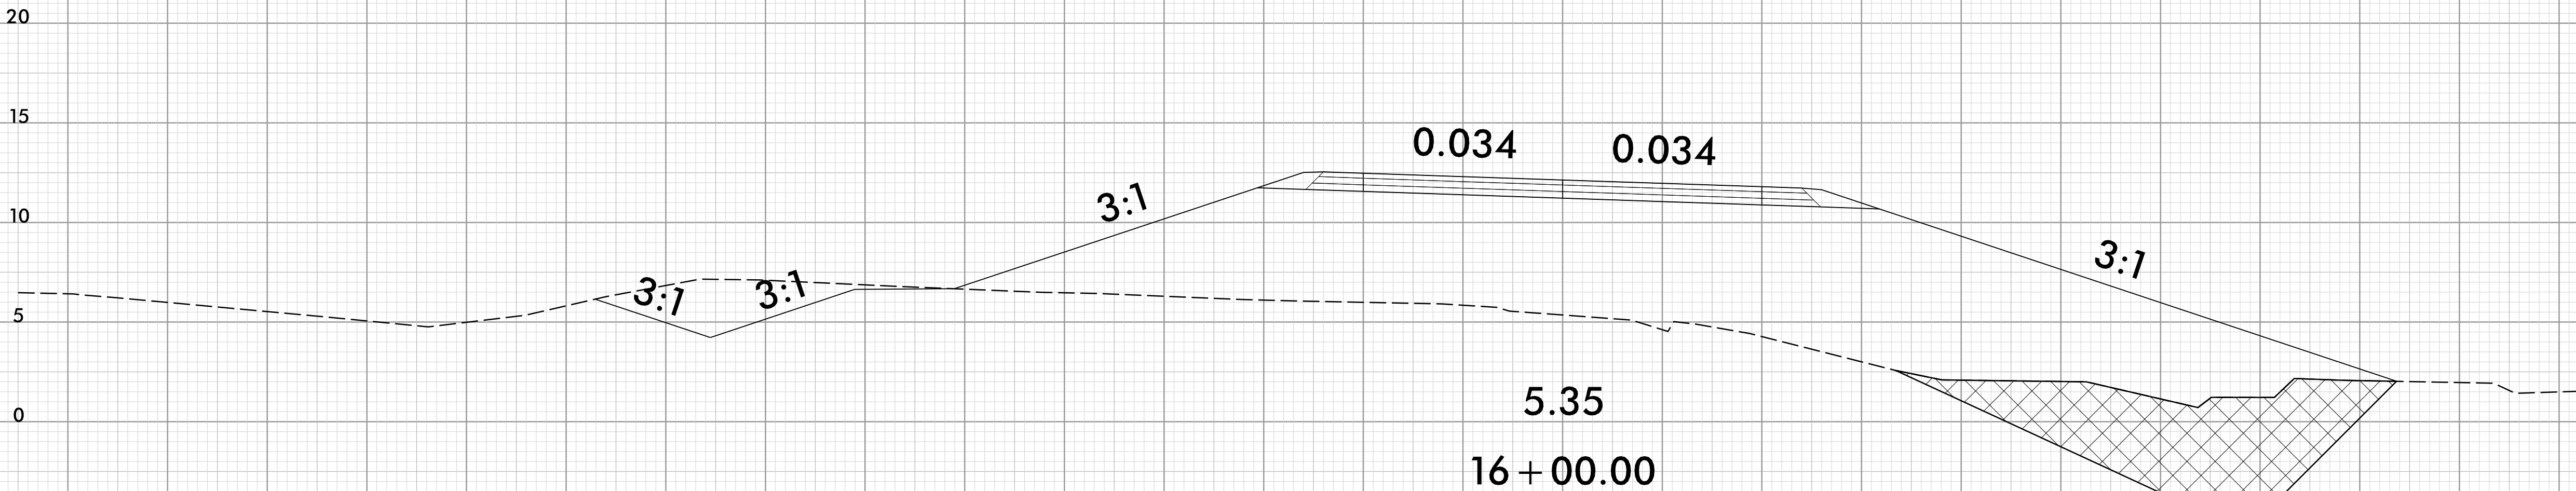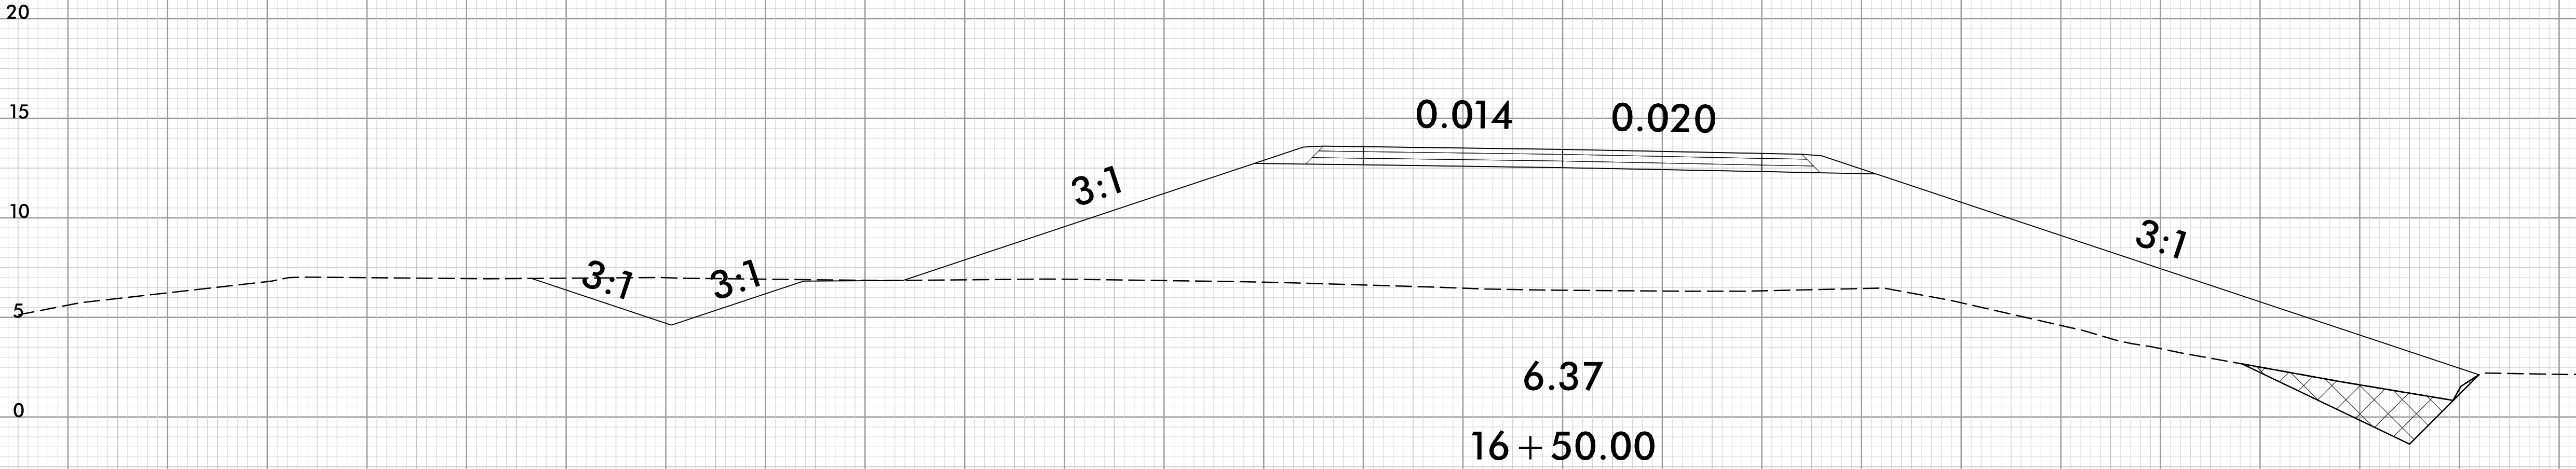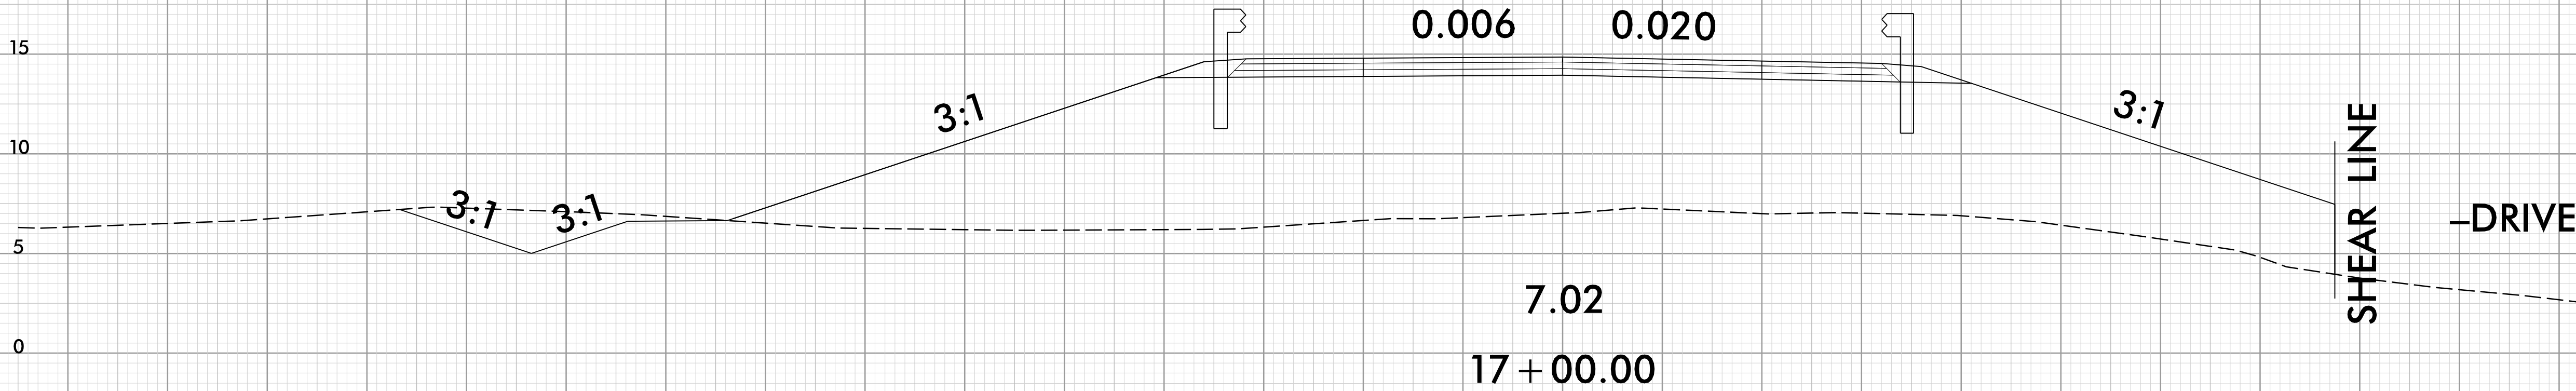



UNDERCUT  
EXCAVATION


75 70 65 60 55 50 45 40 35 30 25 20 15 10 5 0 5 10 15 20 25 30 35 40 45 50 55 60 65 70 75

6/23/16


3/1/2024  
J:\SCN\B5614\_RDY\_L\_XPL.dgn  
J:\SCN\B5614\_RDY\_L\_XPL.dgn

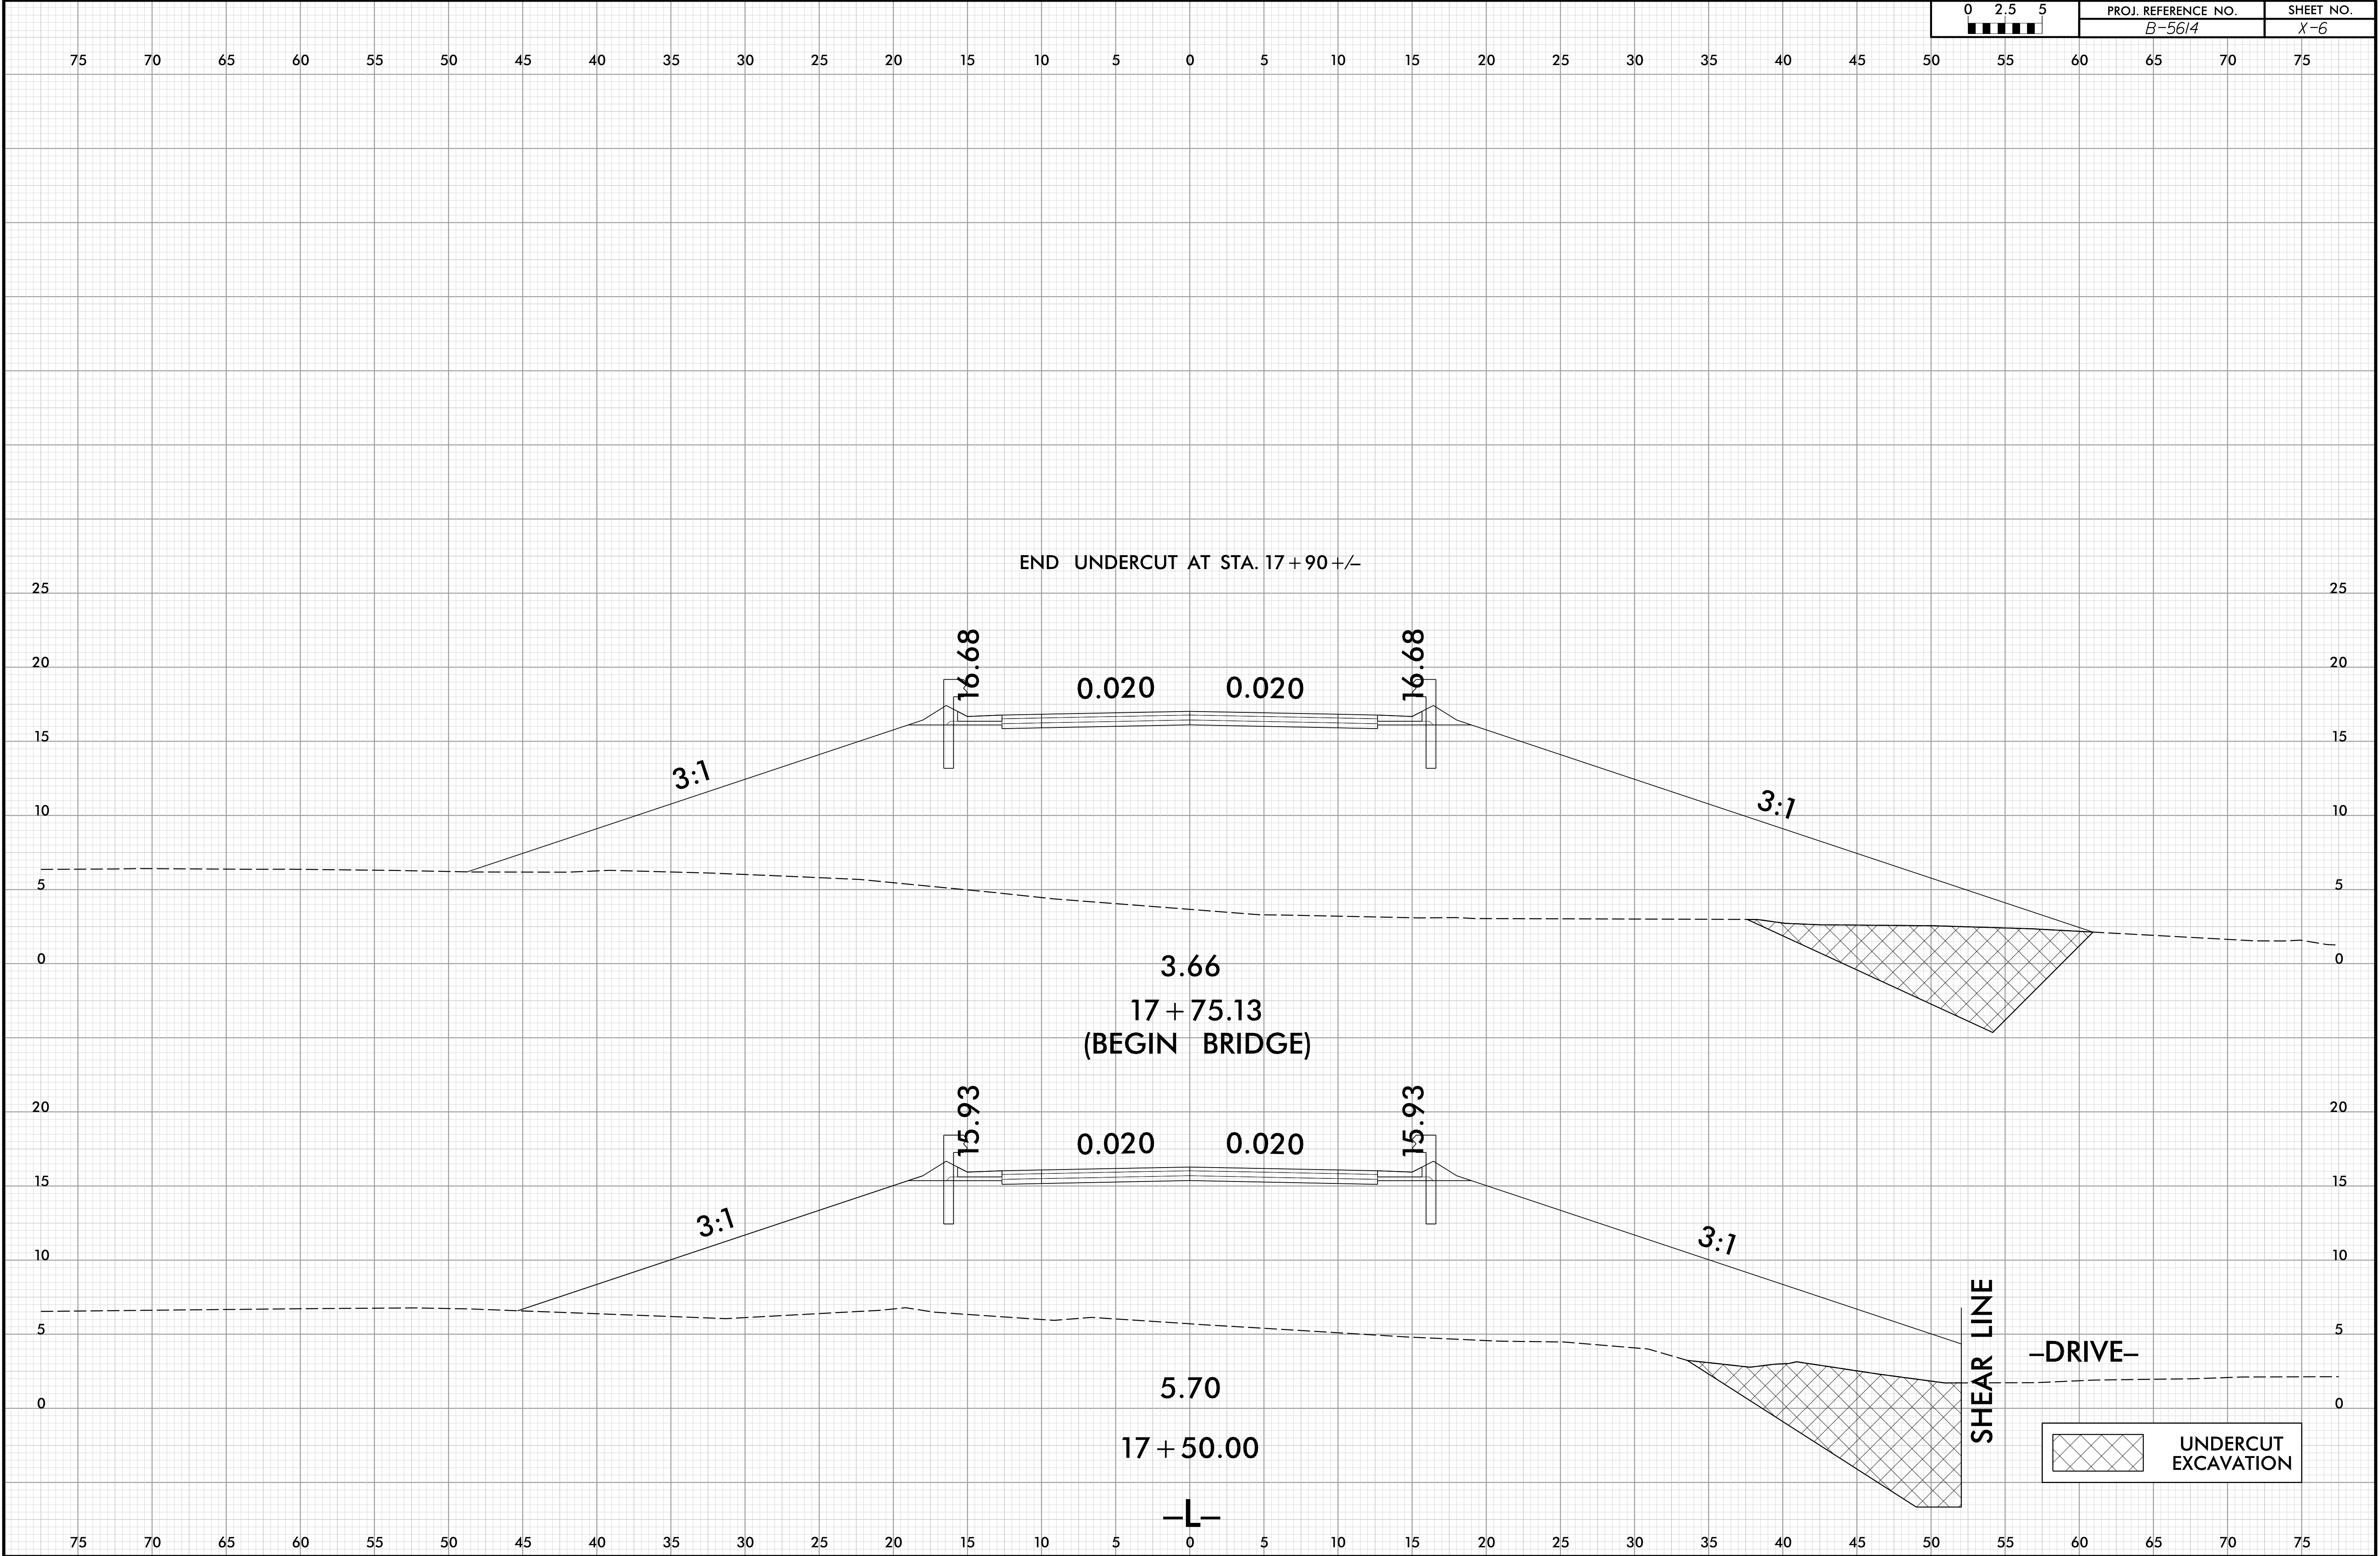

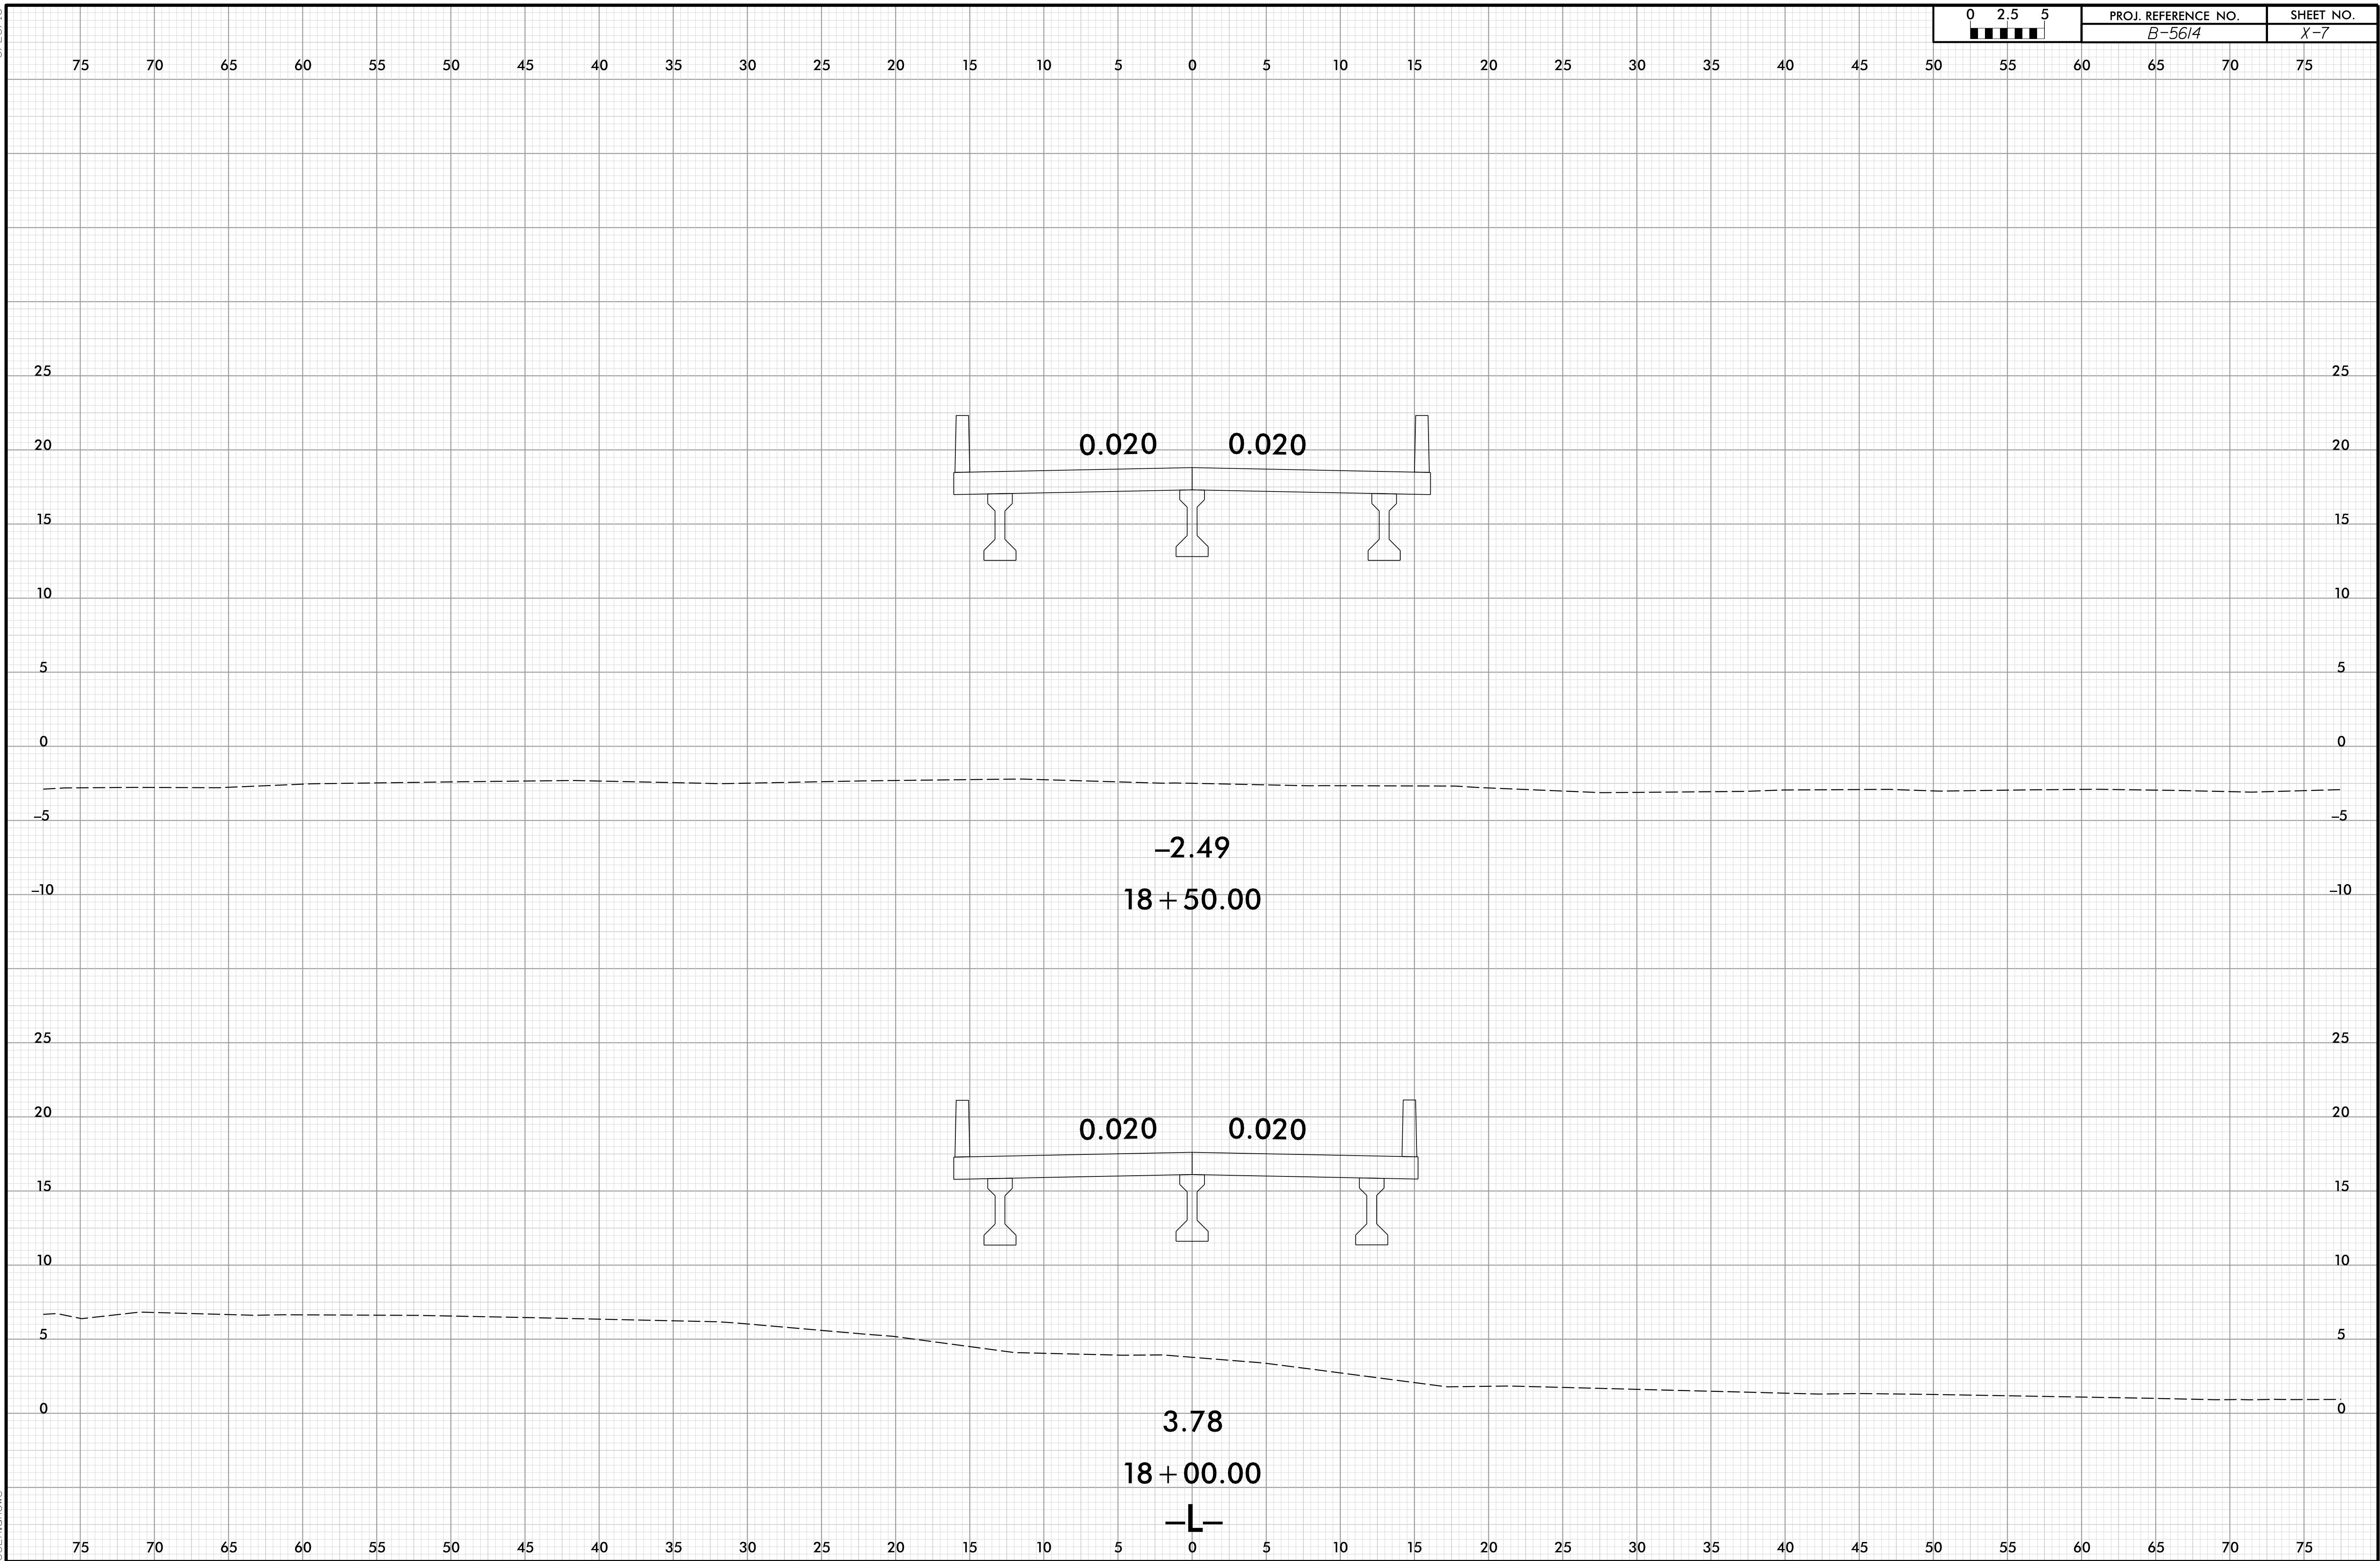

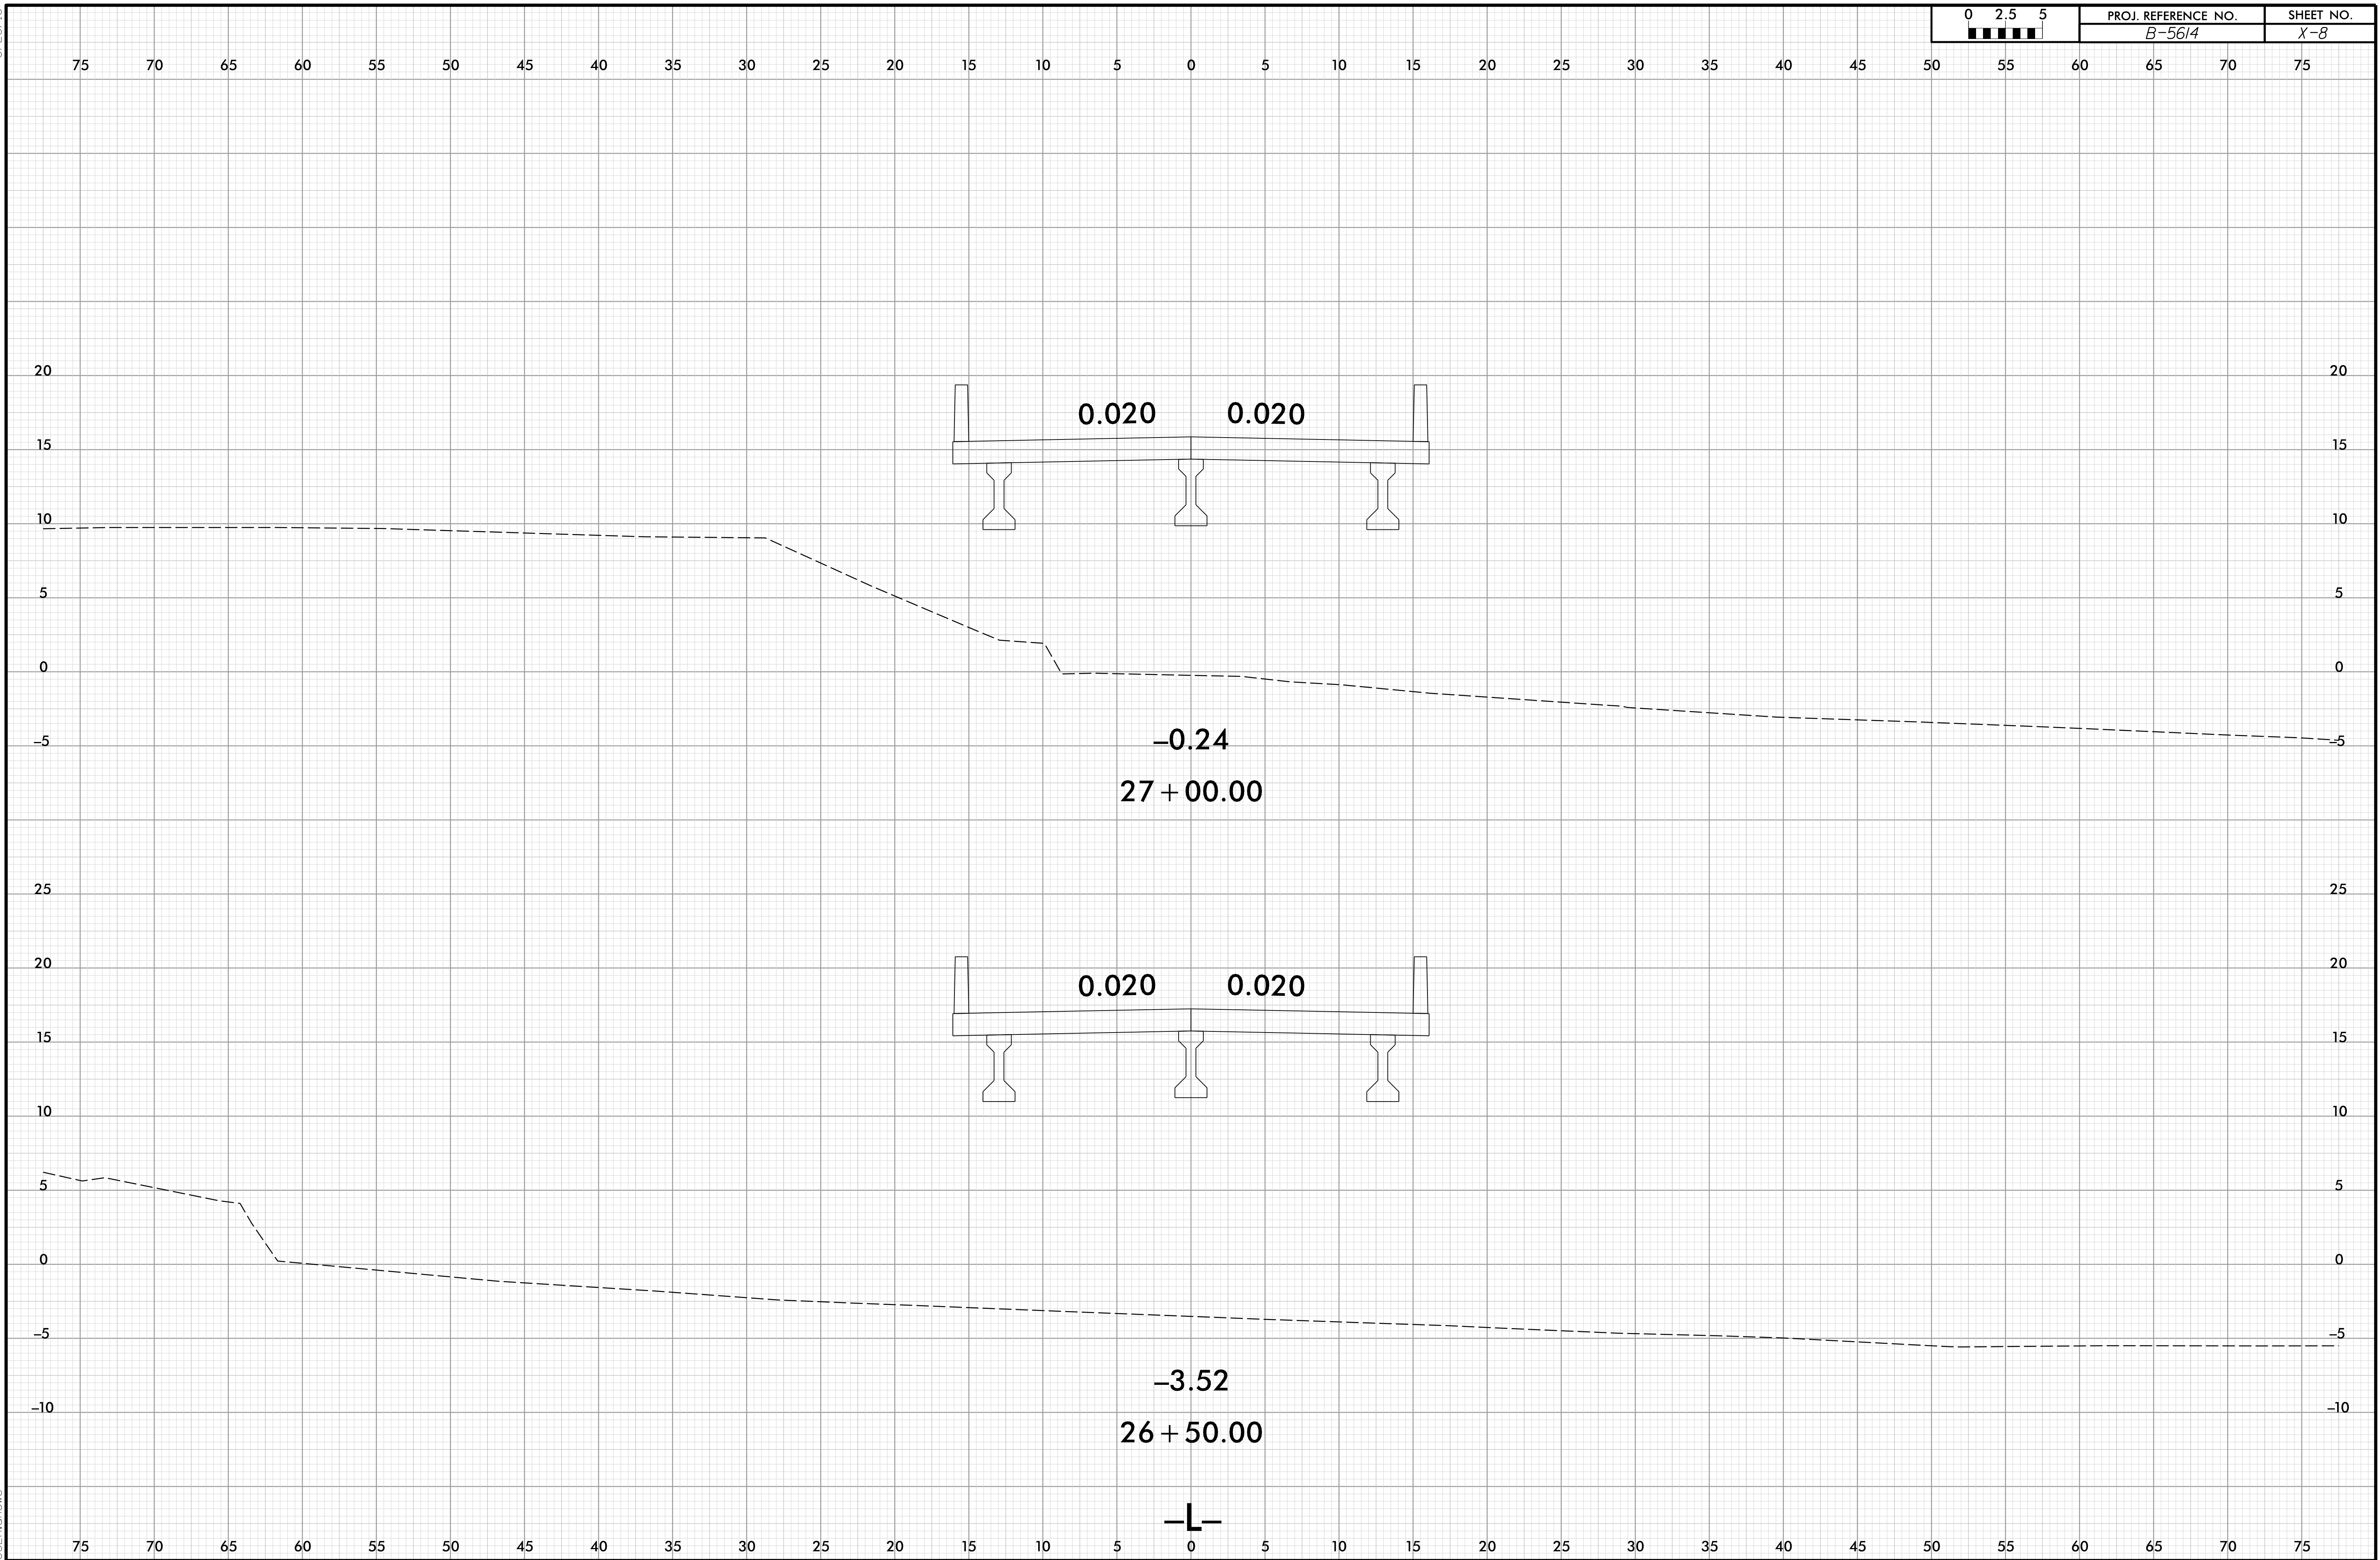



6/23/16

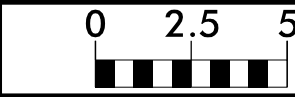

PROJ. REFERENCE NO.  
B-5614

SHEET NO.  
X-9


75 70 65 60 55 50 45 40 35 30 25 20 15 10 5 0 5 10 15 20 25 30 35 40 45 50 55 60 65 70 75

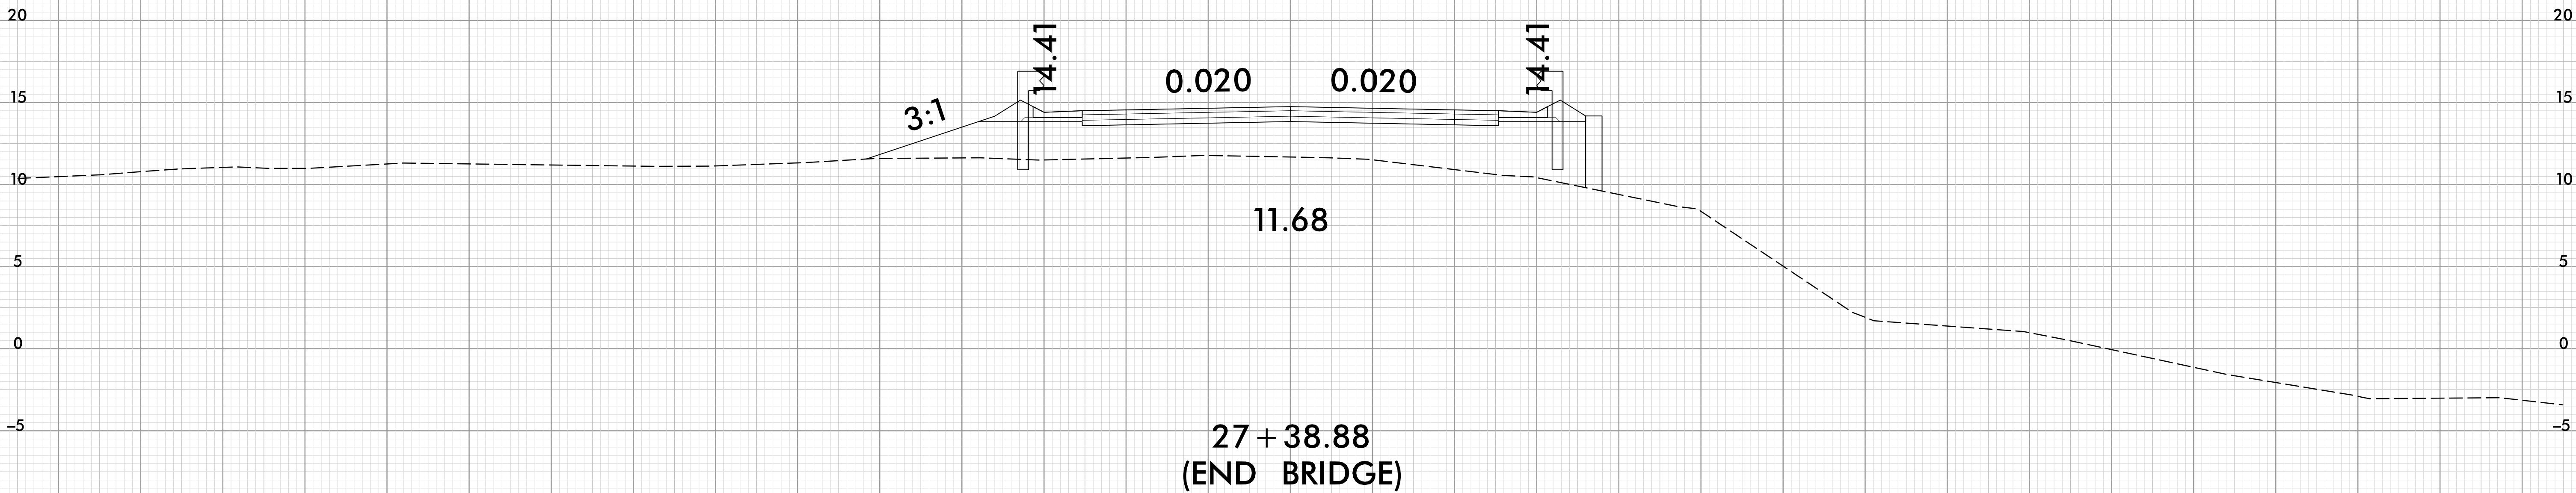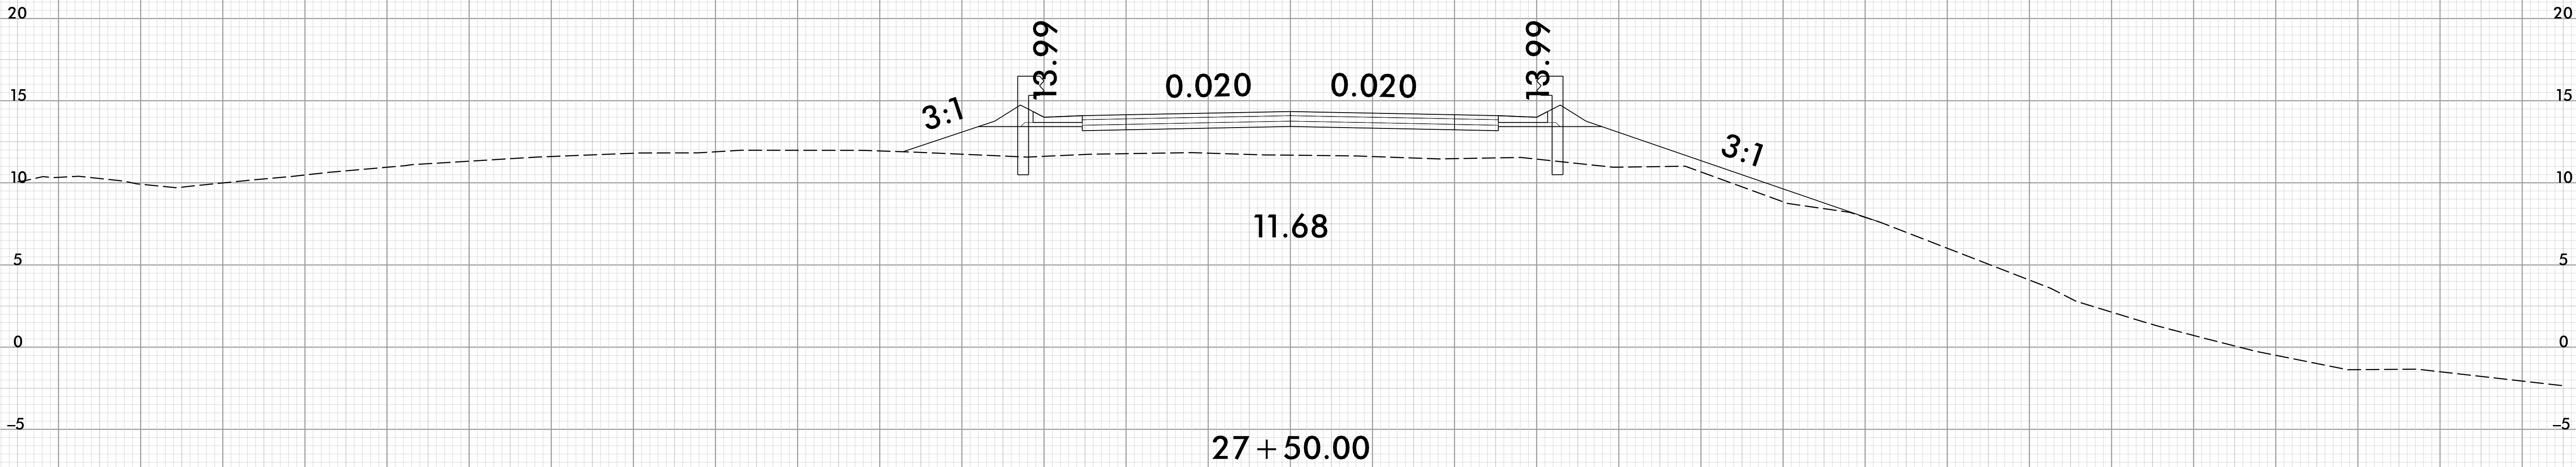

—L—

6/23/16


|                              |                     |           |
|------------------------------|---------------------|-----------|
| <div>02.55</div> <div></div> | PROJ. REFERENCE NO. | SHEET NO. |
|                              | B-5614              | X-10      |

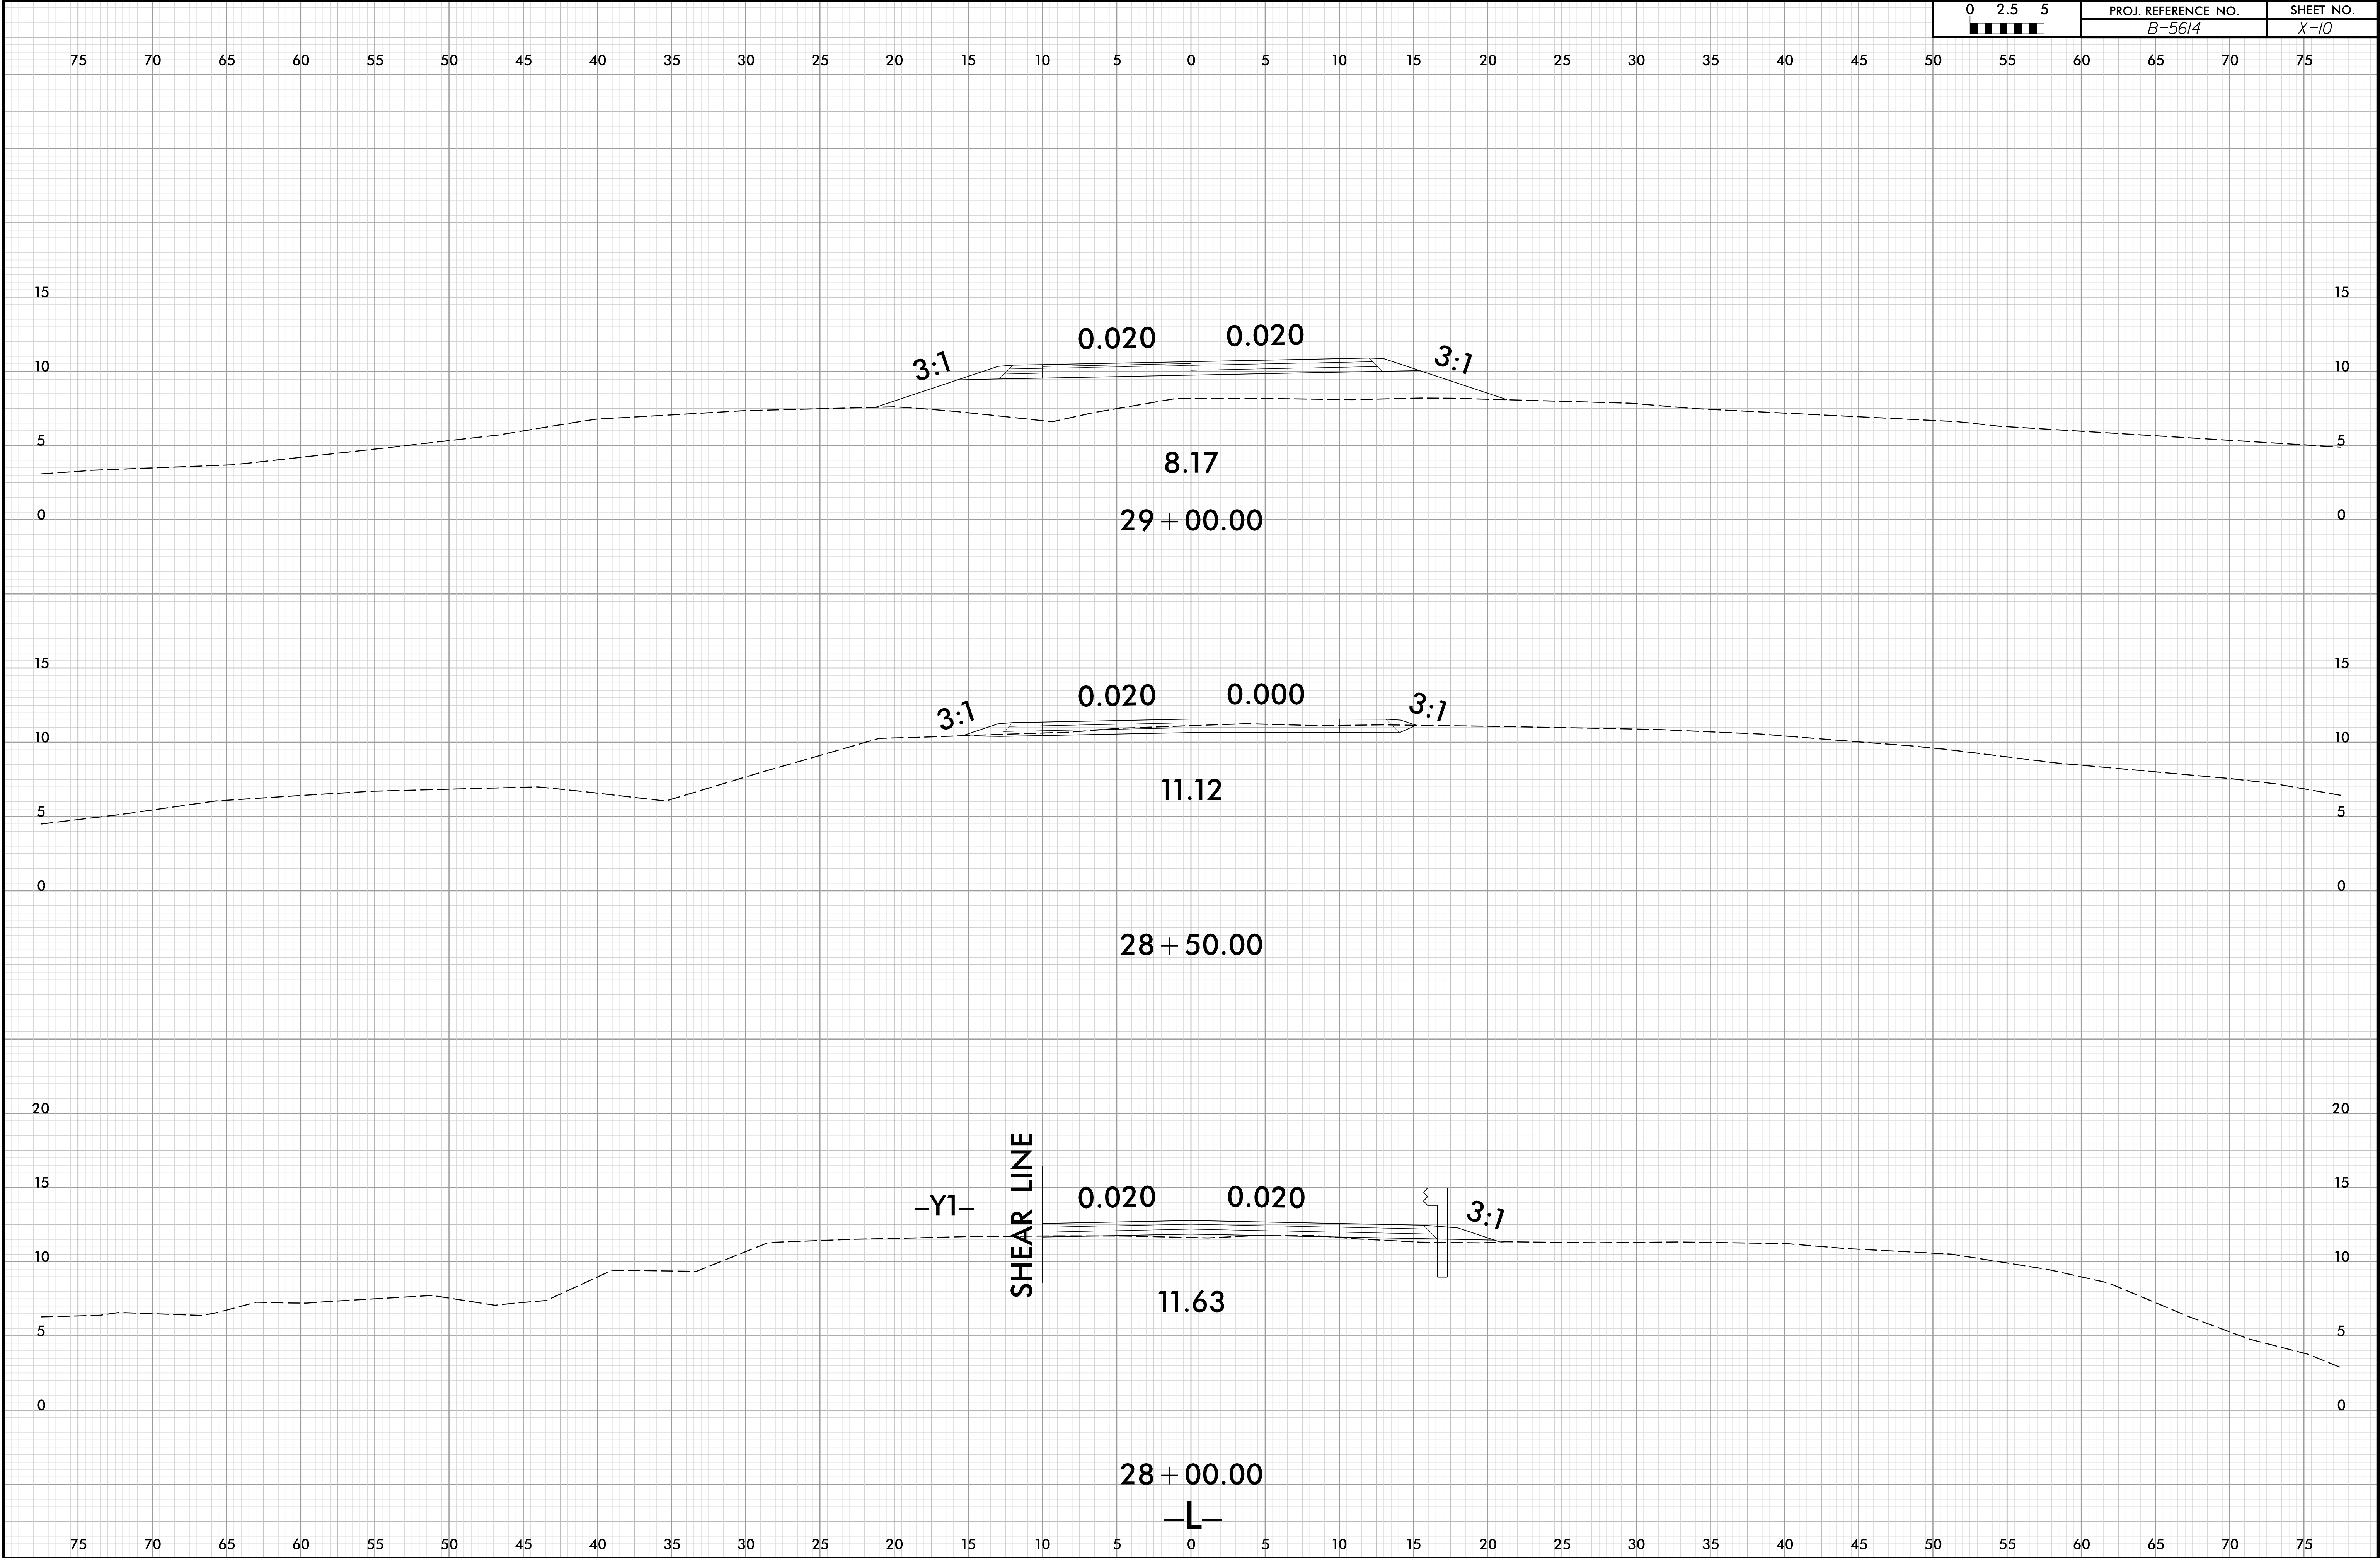



6/23/16




| PROJ. REFERENCE NO. | SHEET NO. |
|---------------------|-----------|
| B-5614              | X-II      |

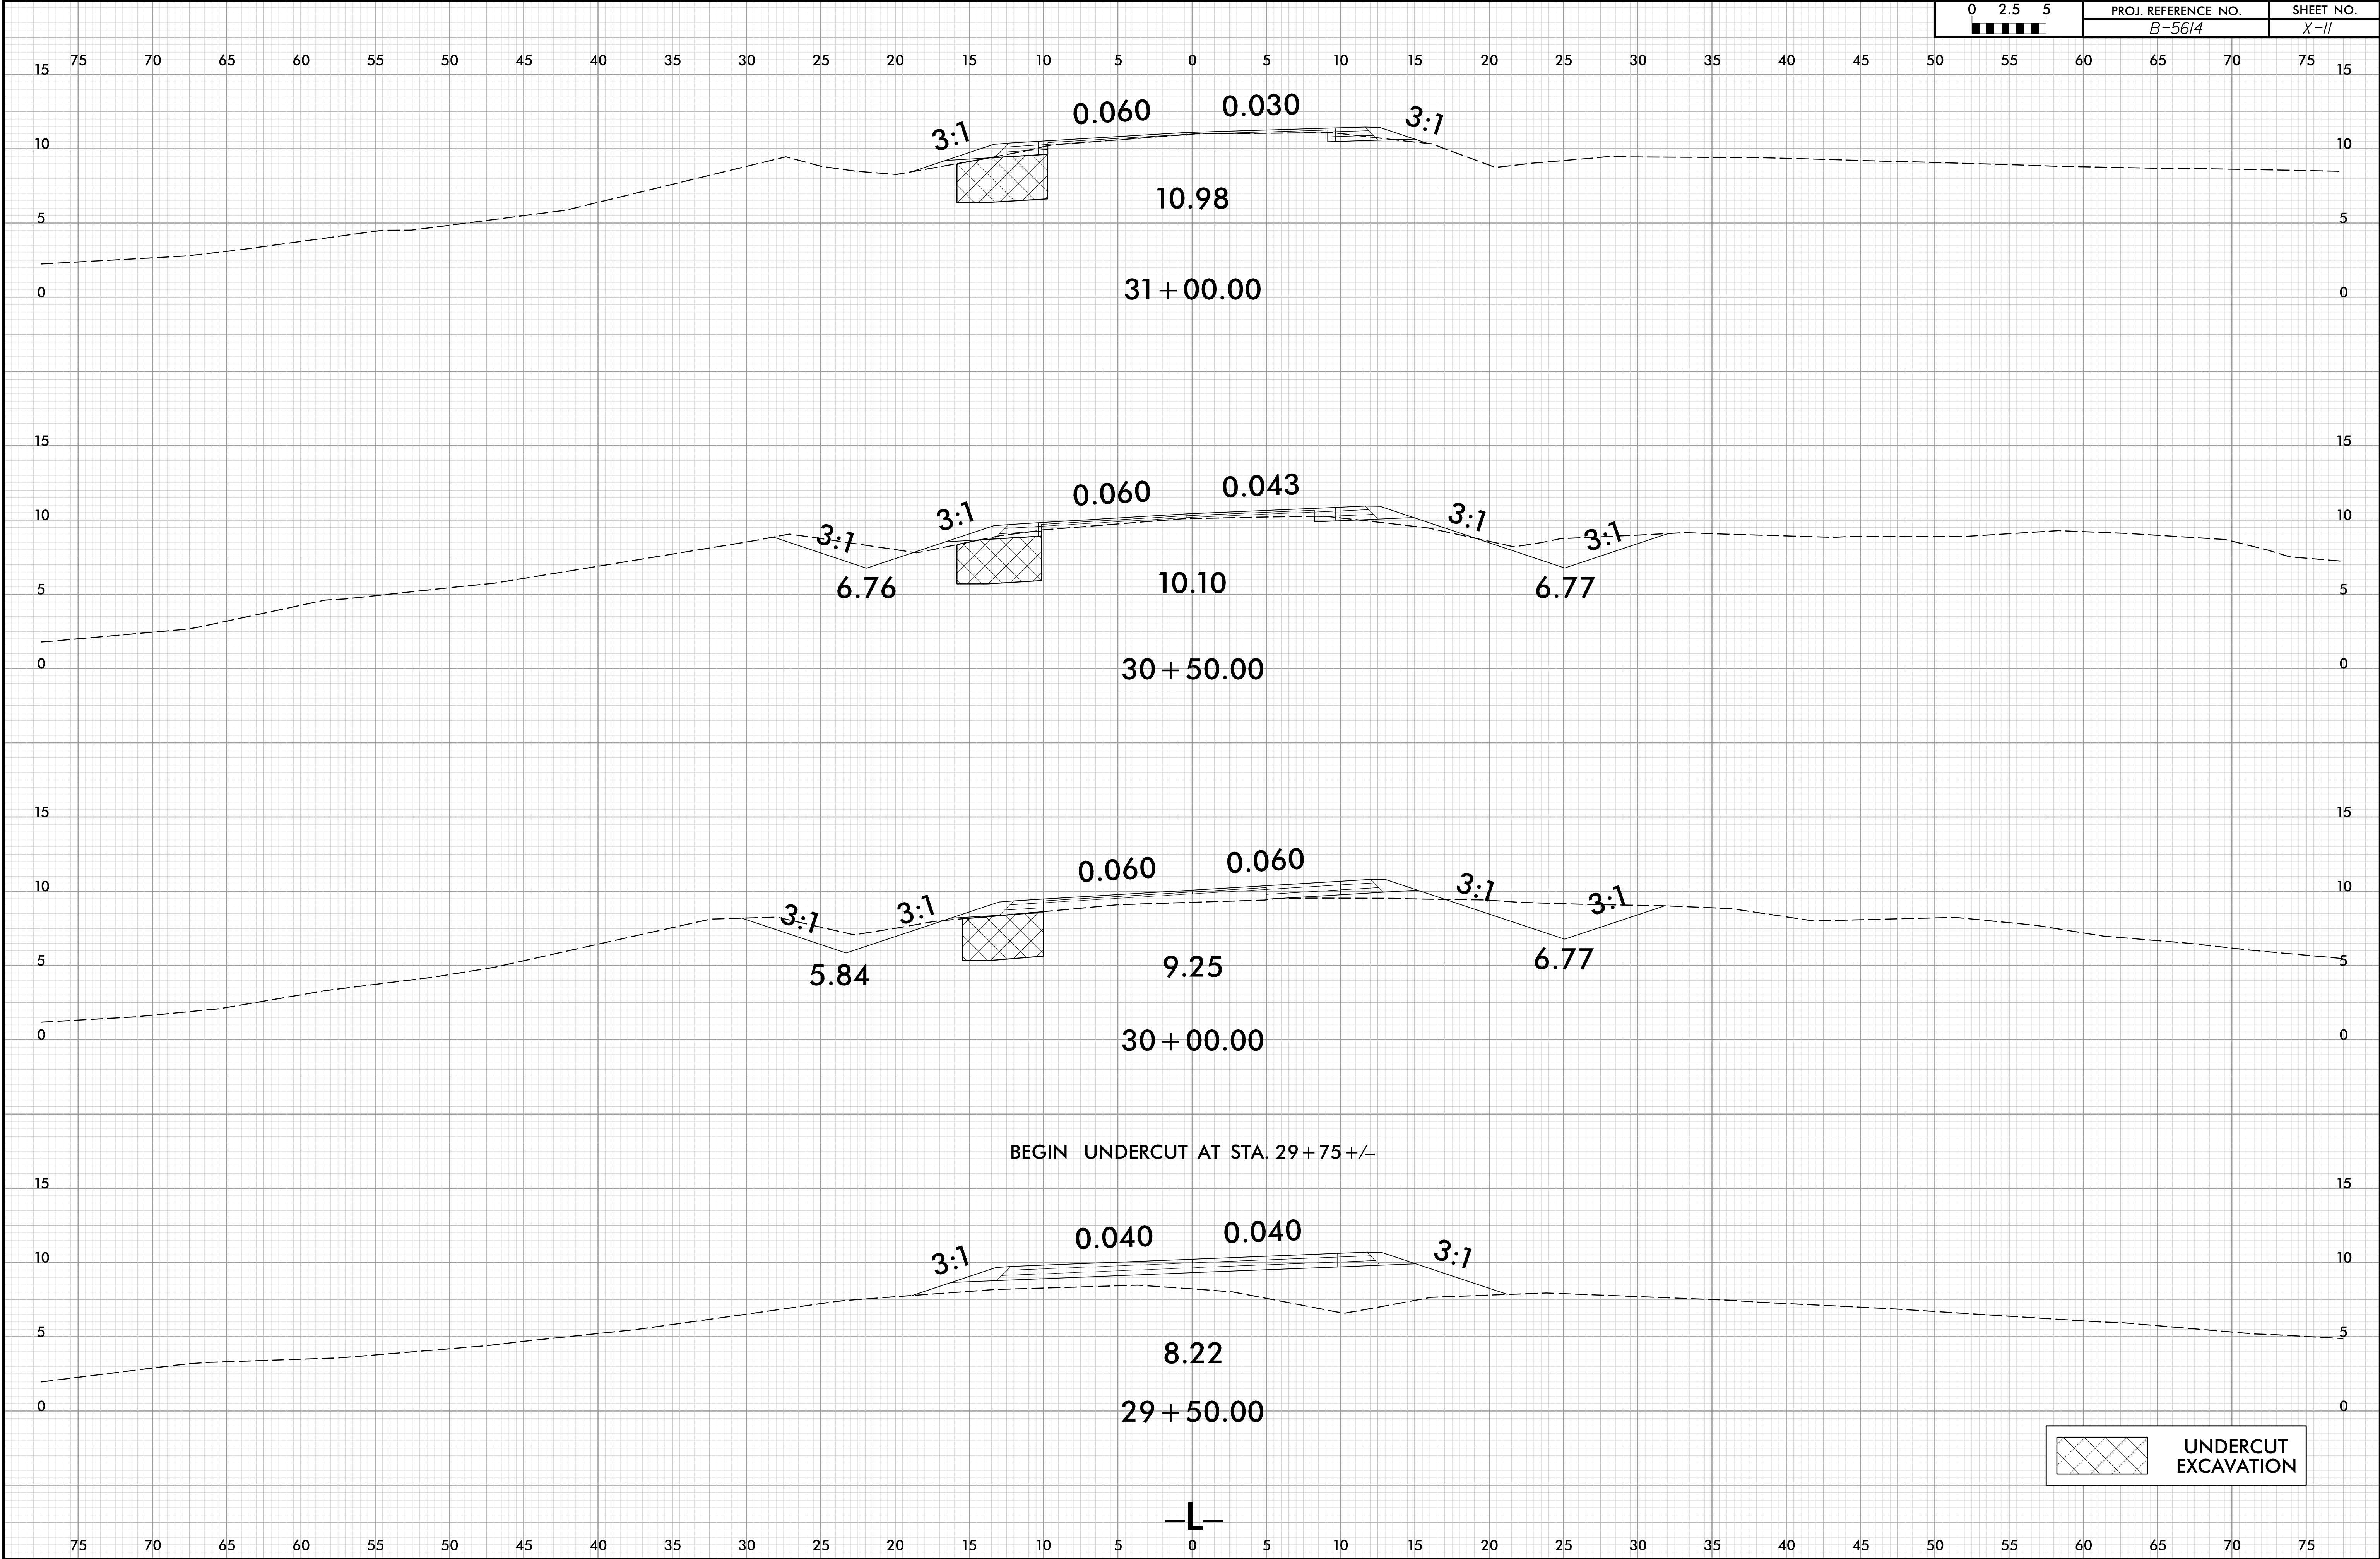

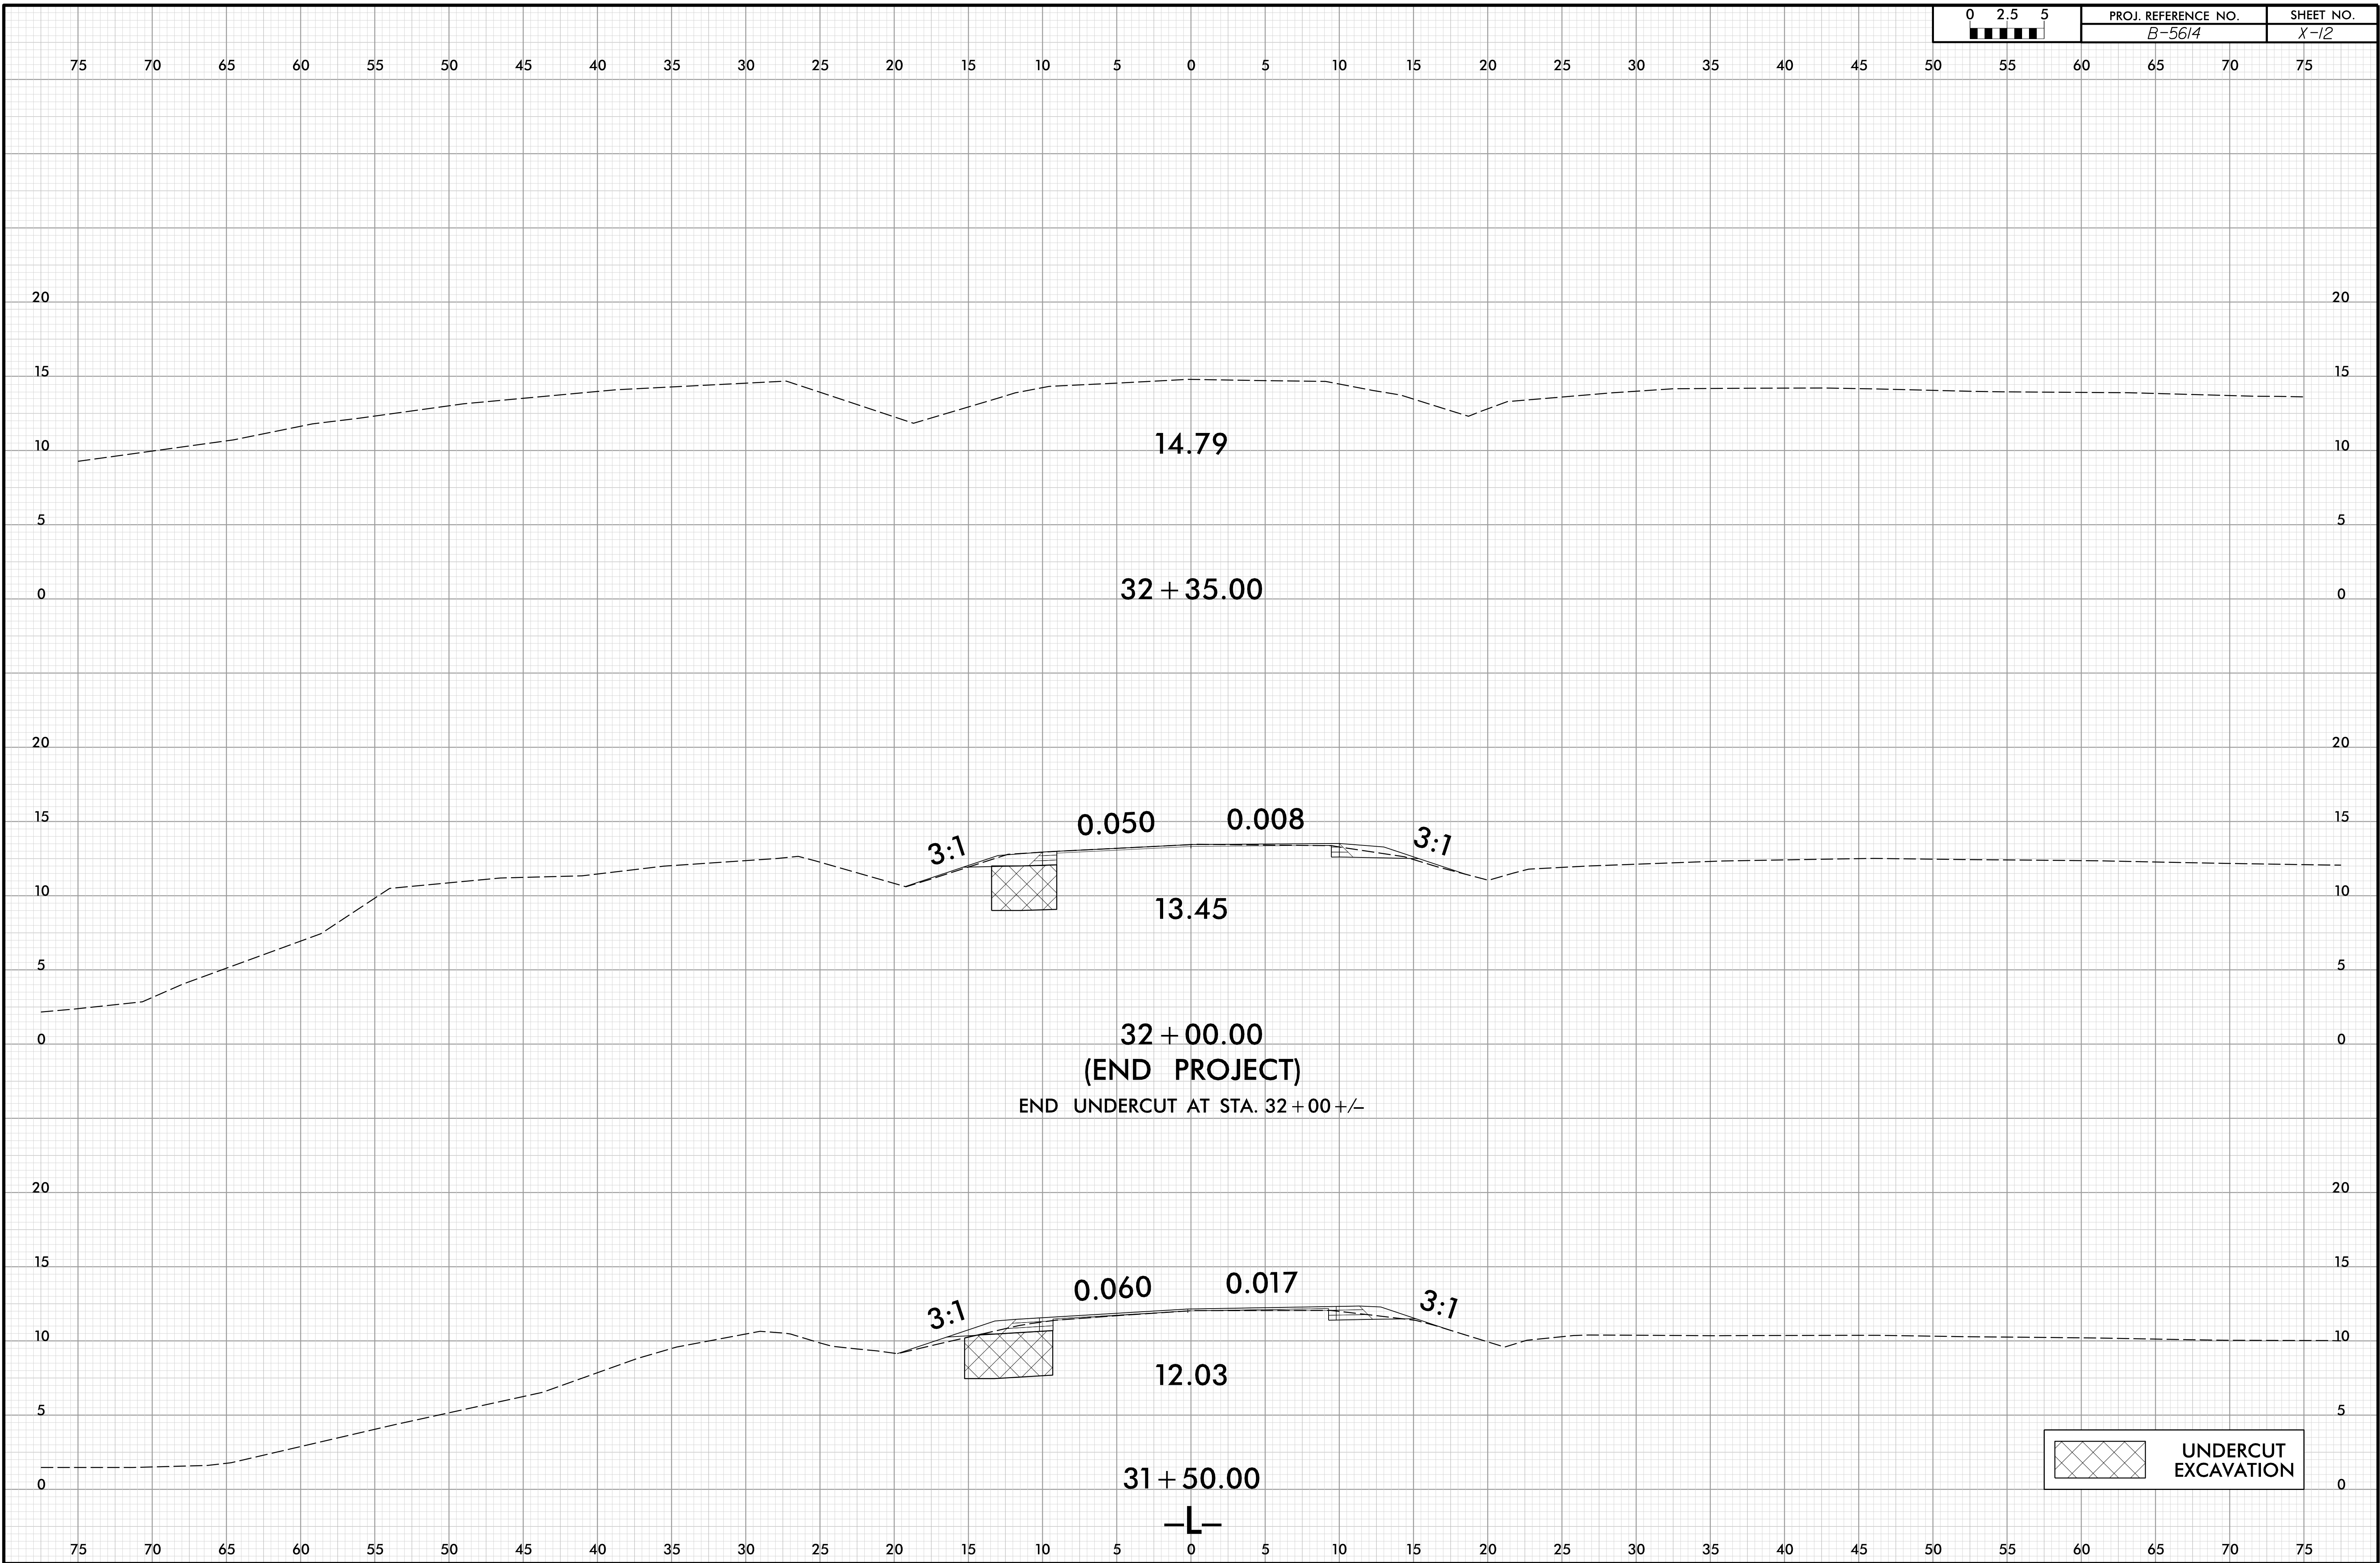

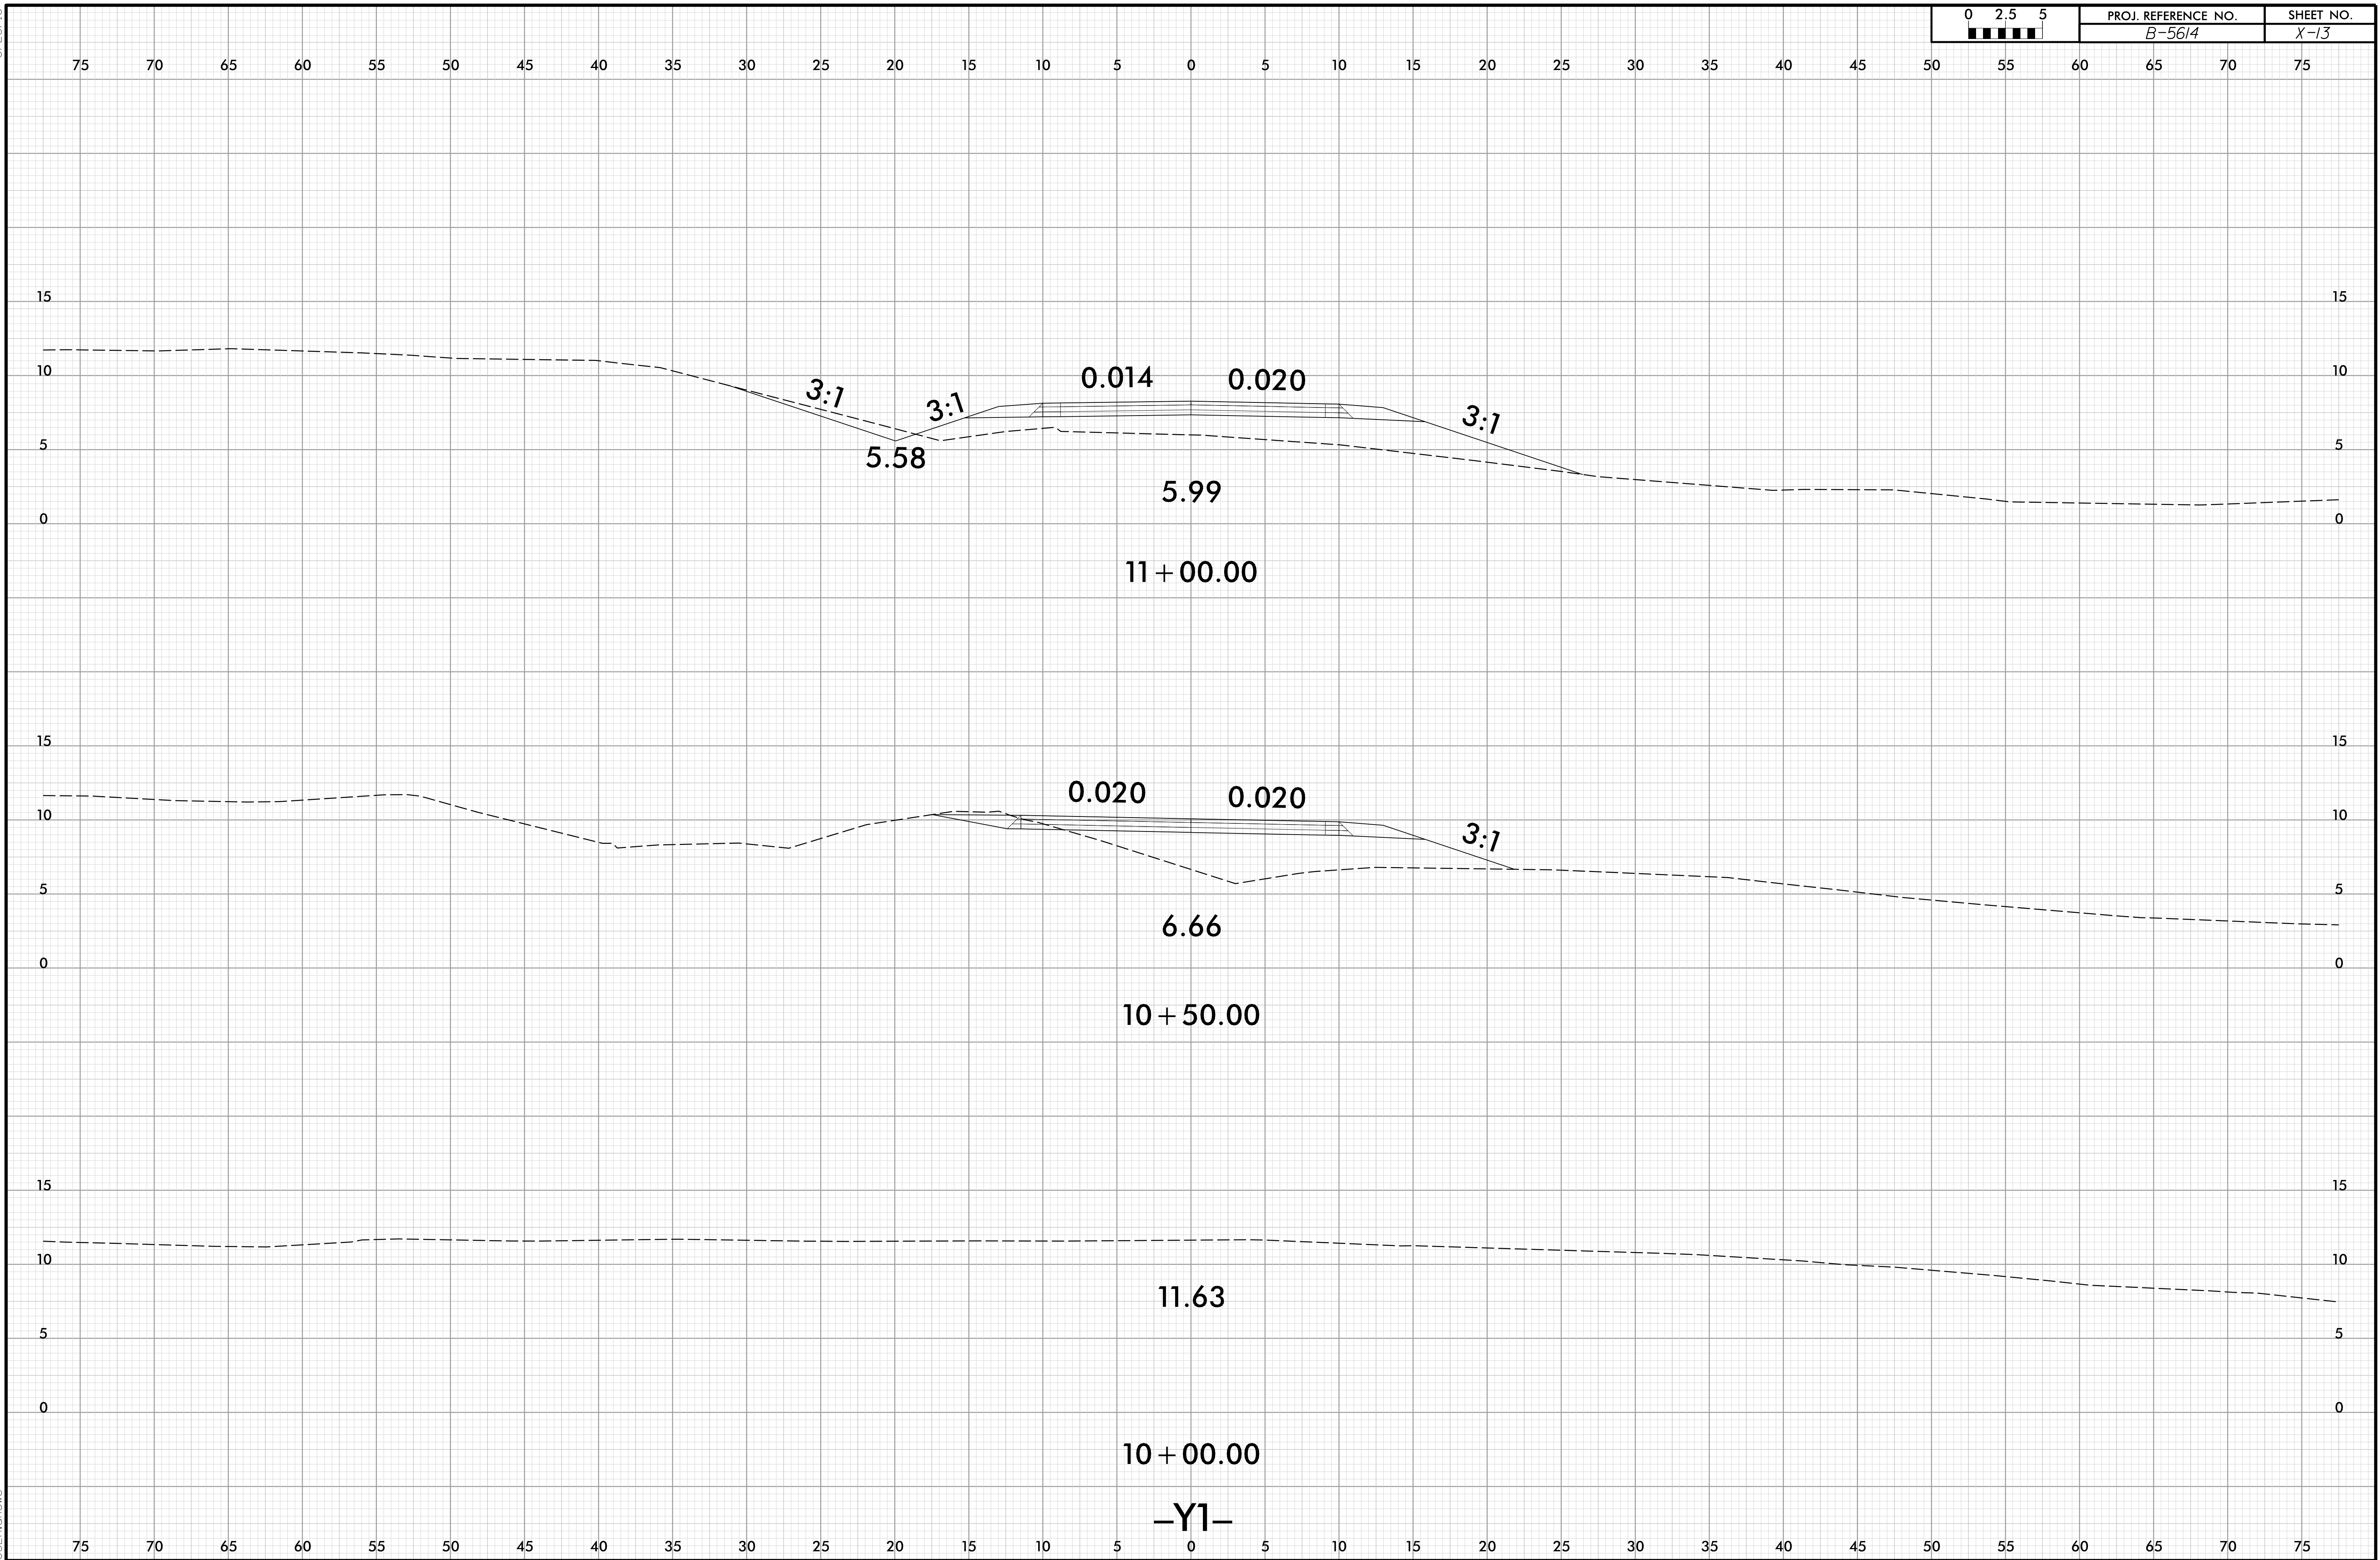


6/23/16

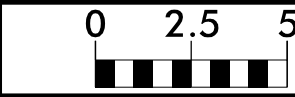


PROJ. REFERENCE NO.  
B-5614

SHEET NO.  
X-14

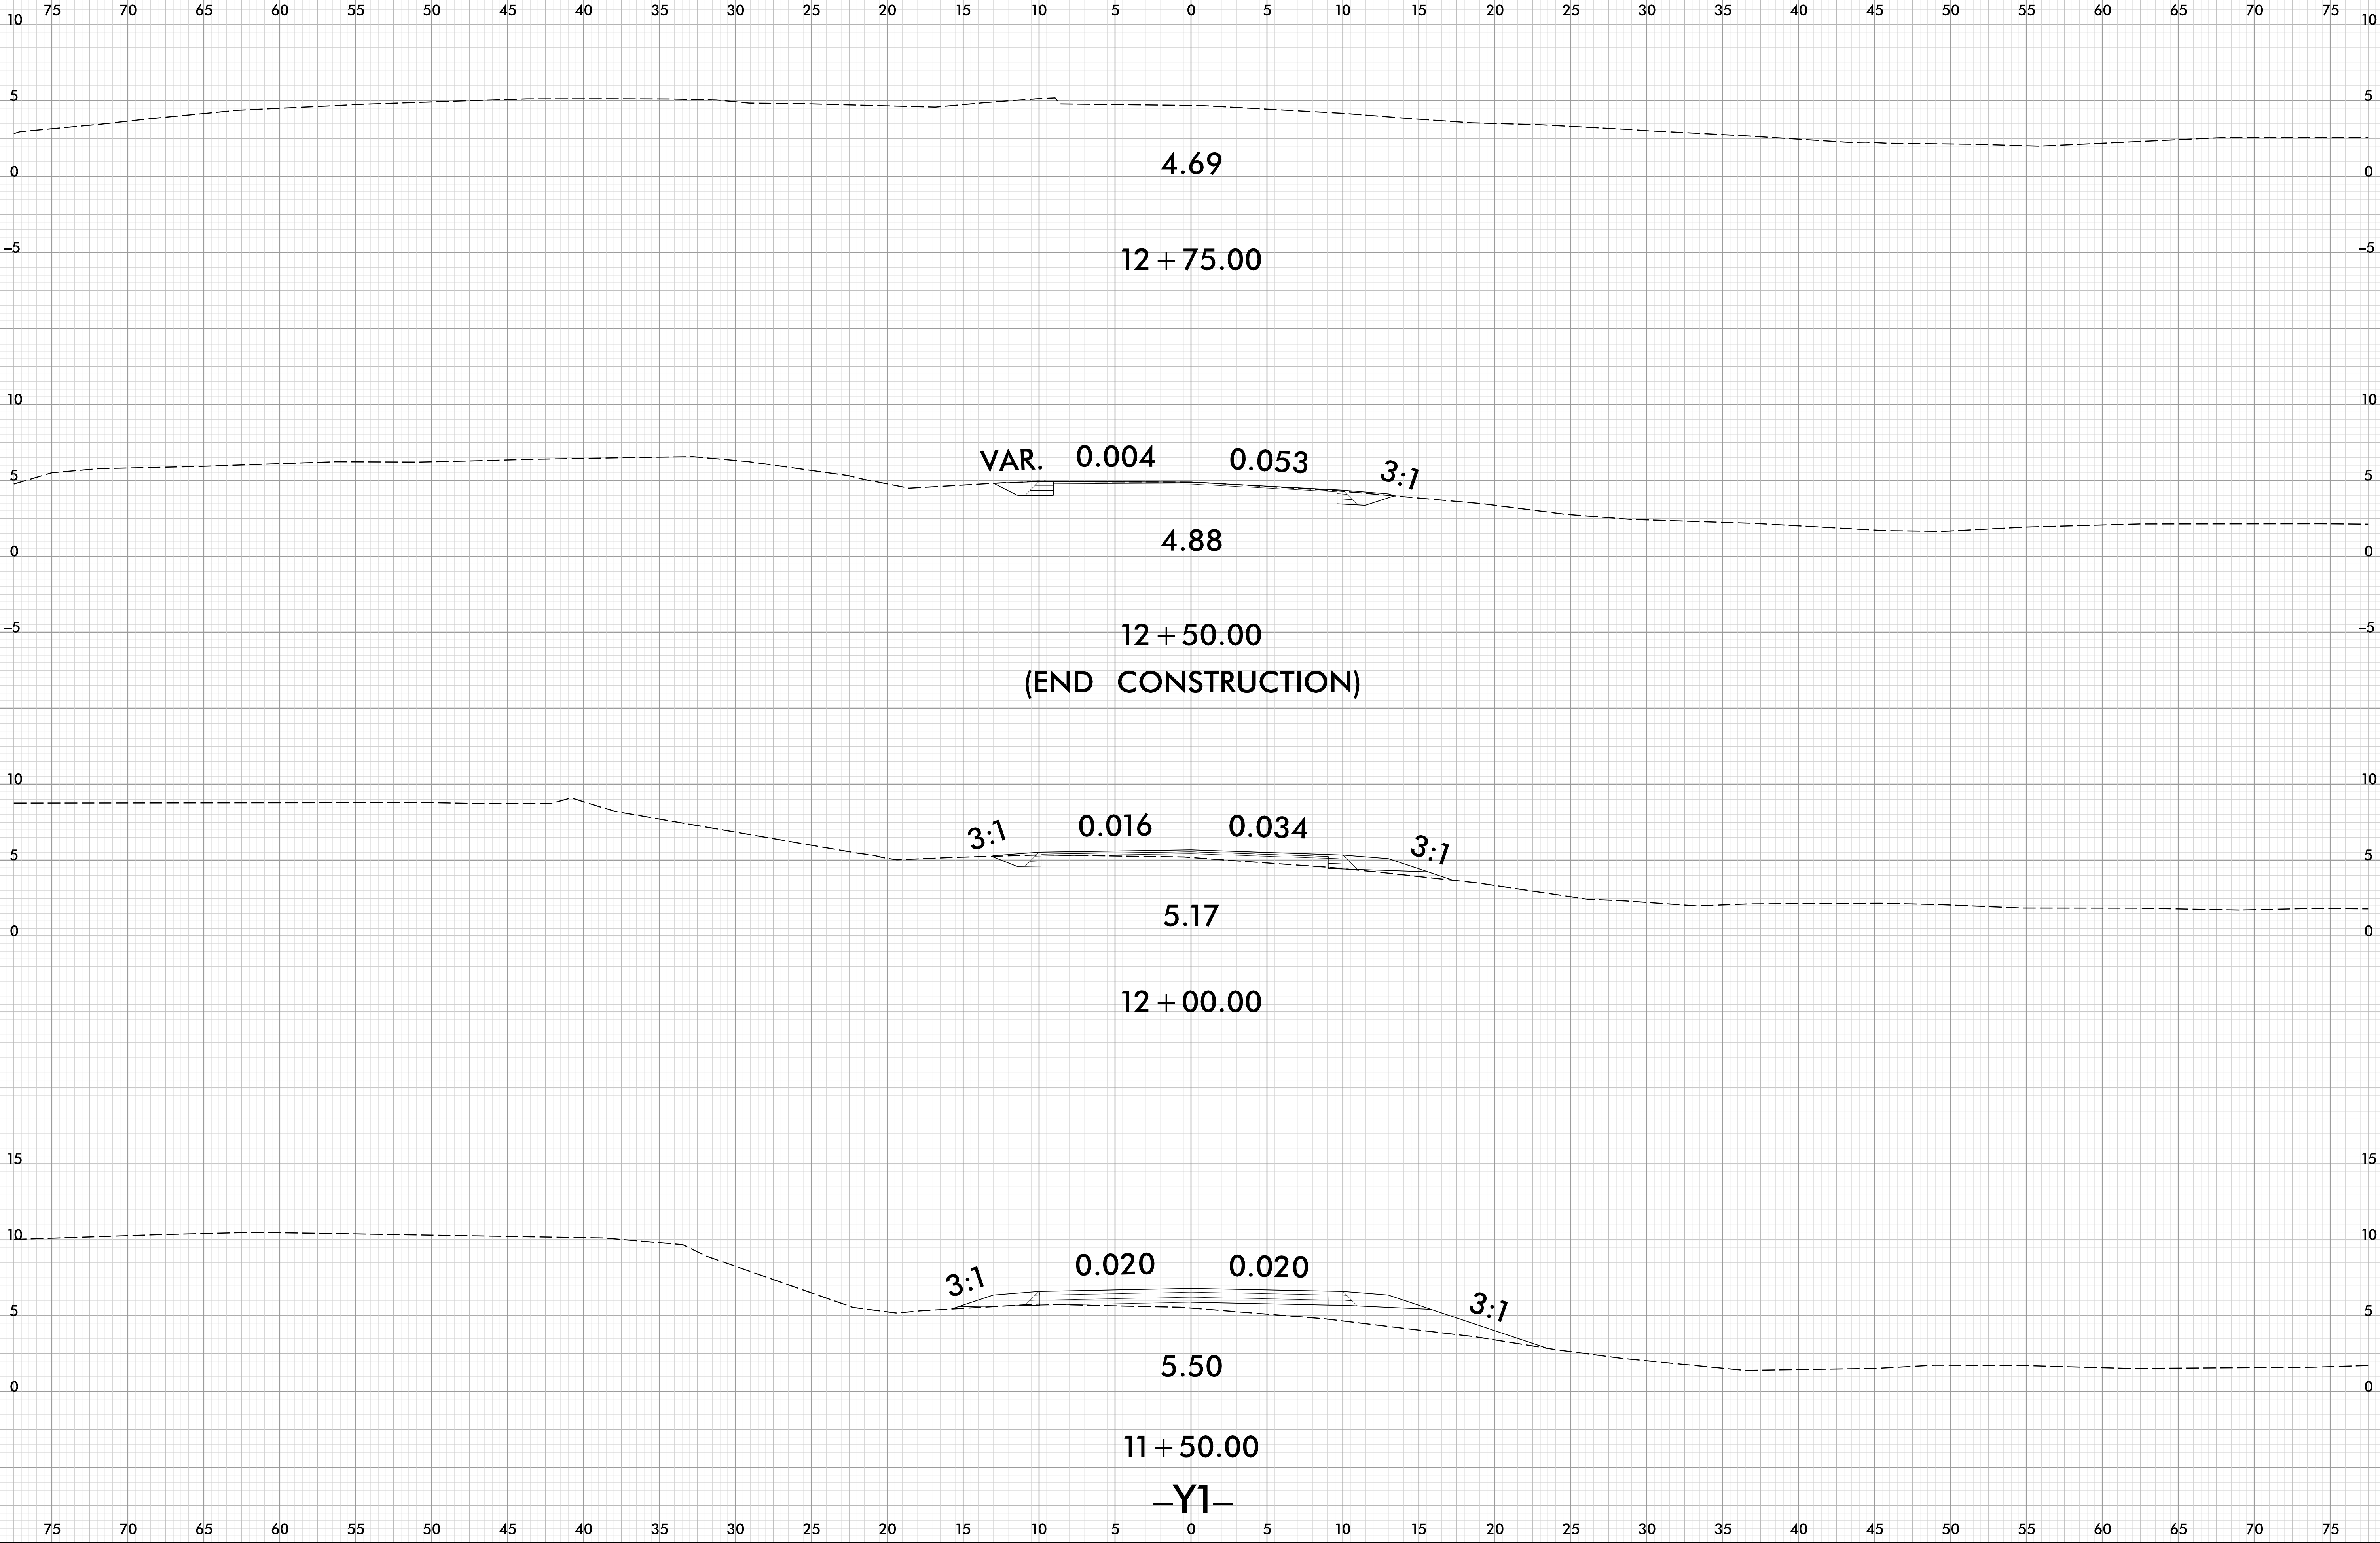


6/23/16

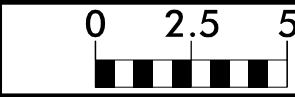

PROJ. REFERENCE NO.  
B-5614

SHEET NO.  
X-15

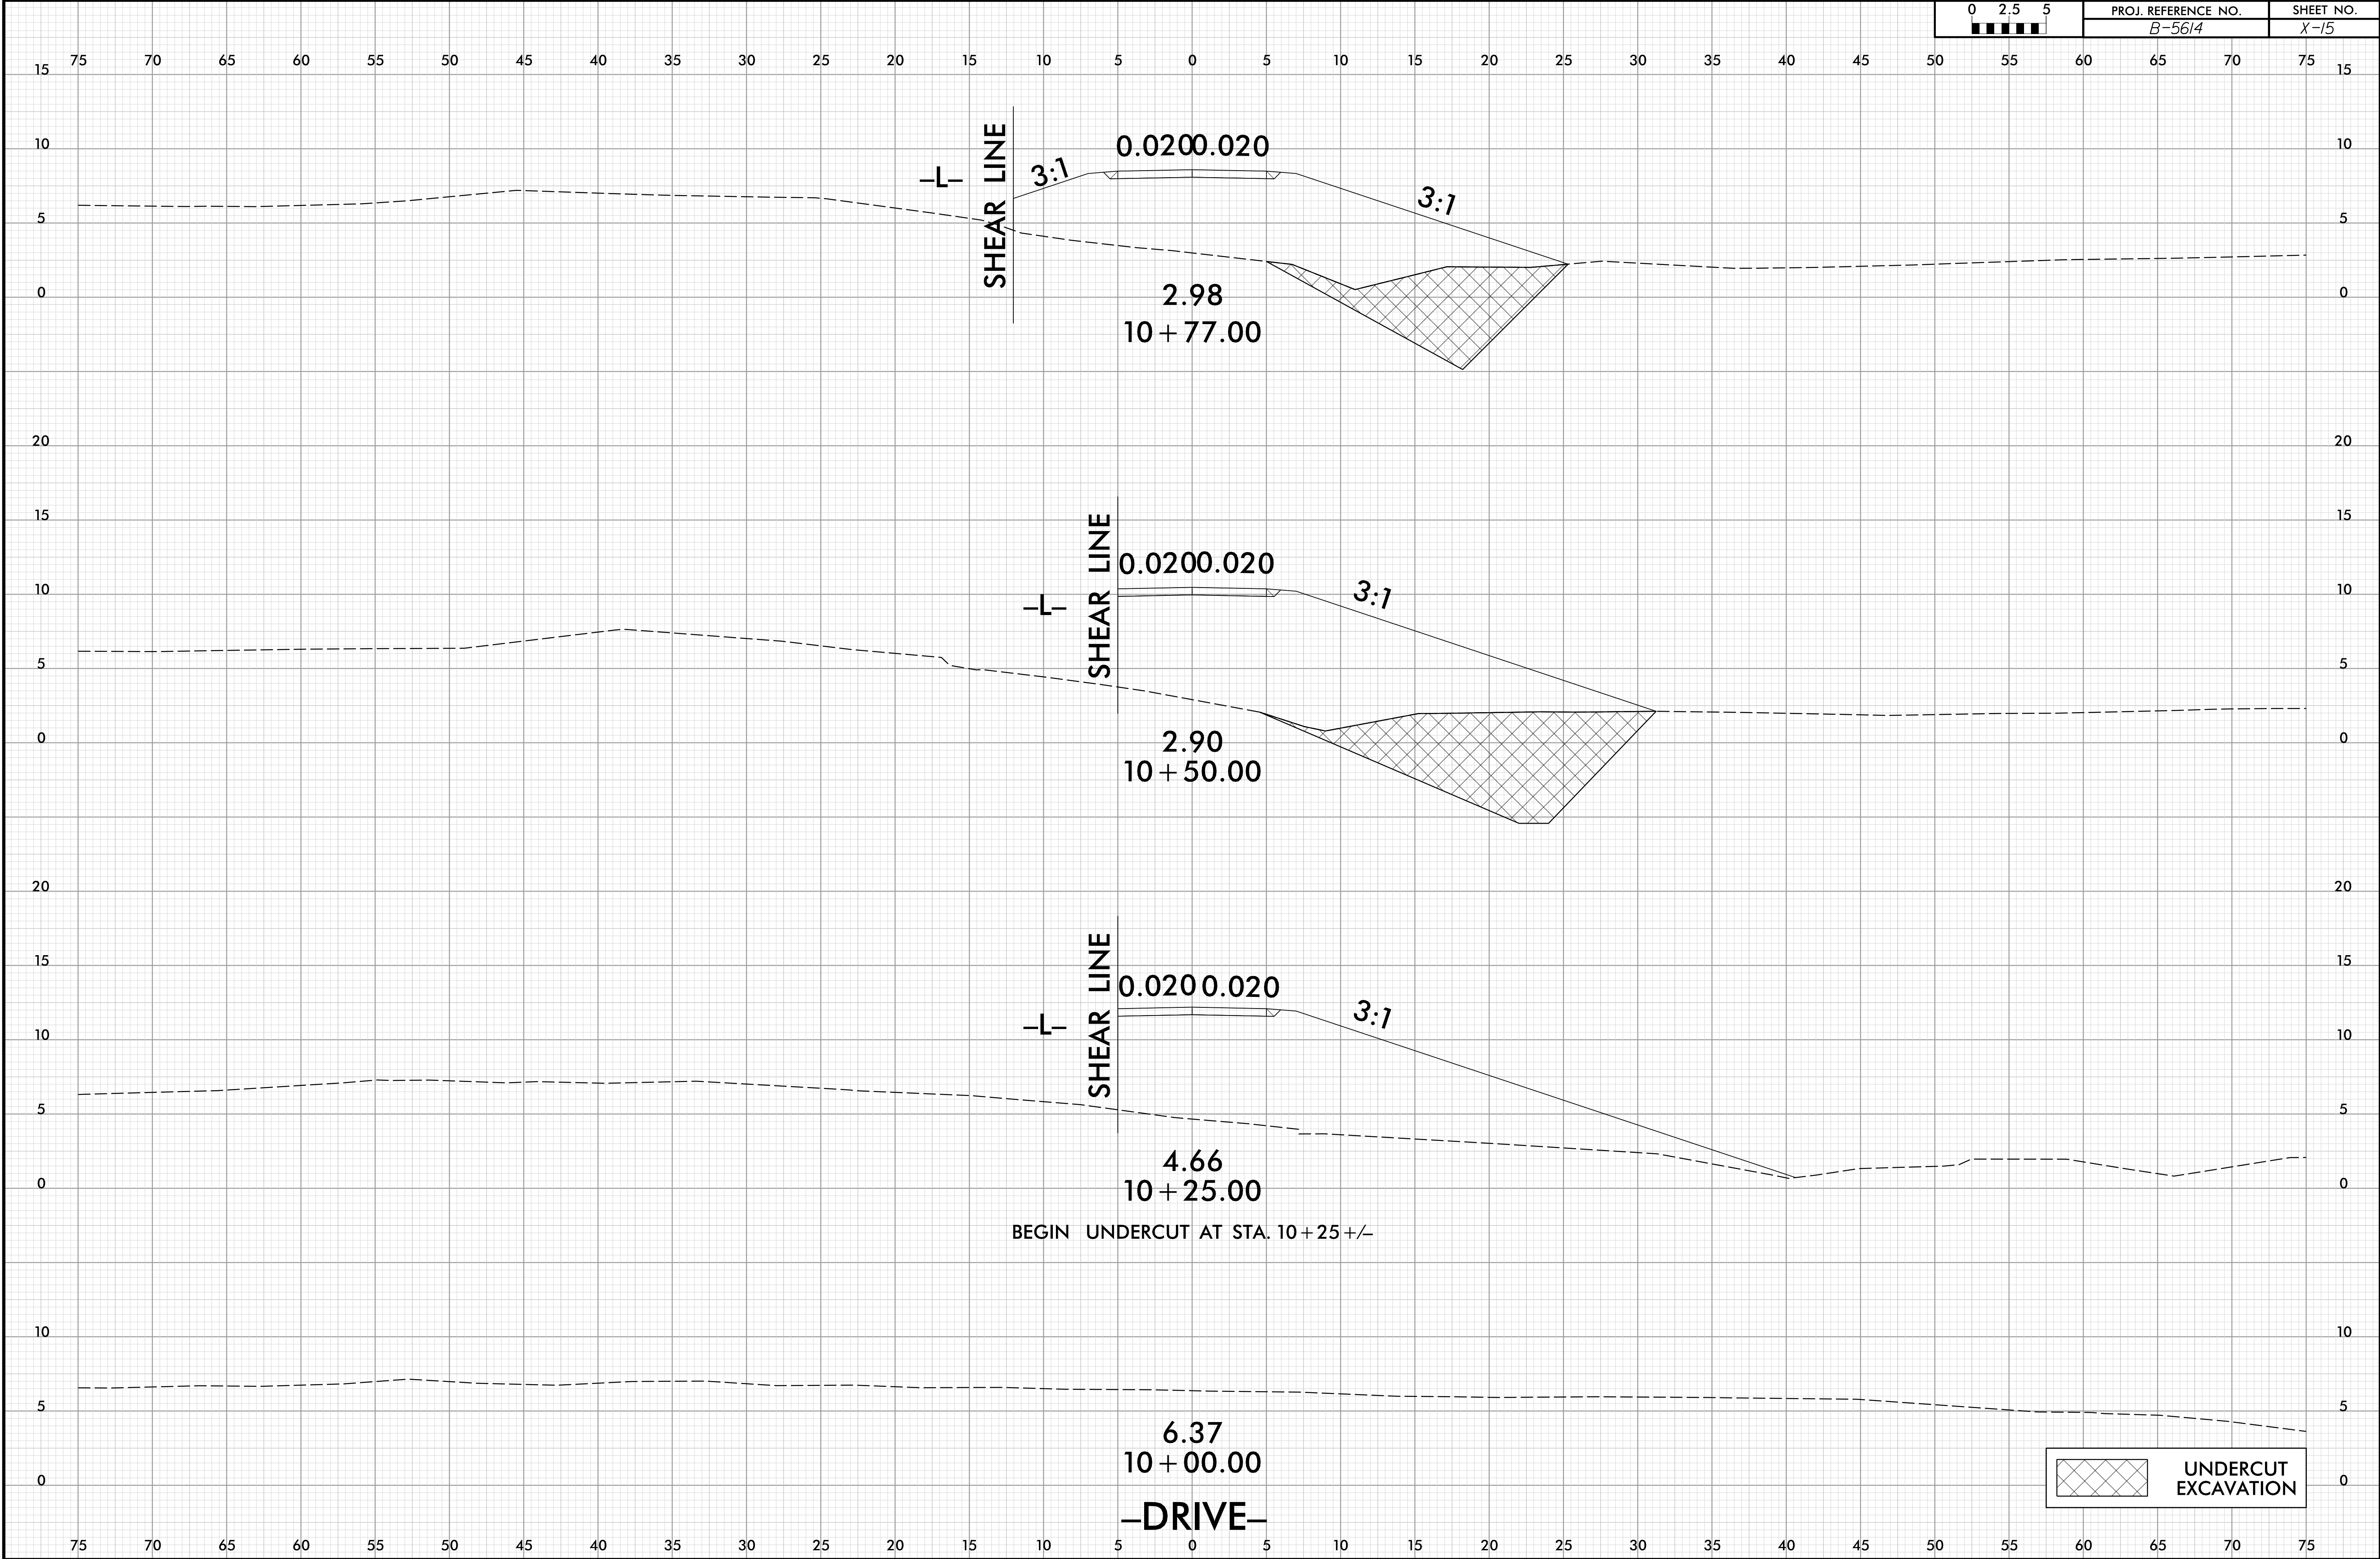

6/23/16

3/1/2024  
115135614-RDY-DRIVE-XPL.dgn  
JSE/135614

|                  |                     |           |
|------------------|---------------------|-----------|
| <div>02.55</div> | PROJ. REFERENCE NO. | SHEET NO. |
|                  | B-5614              | X-16      |

