
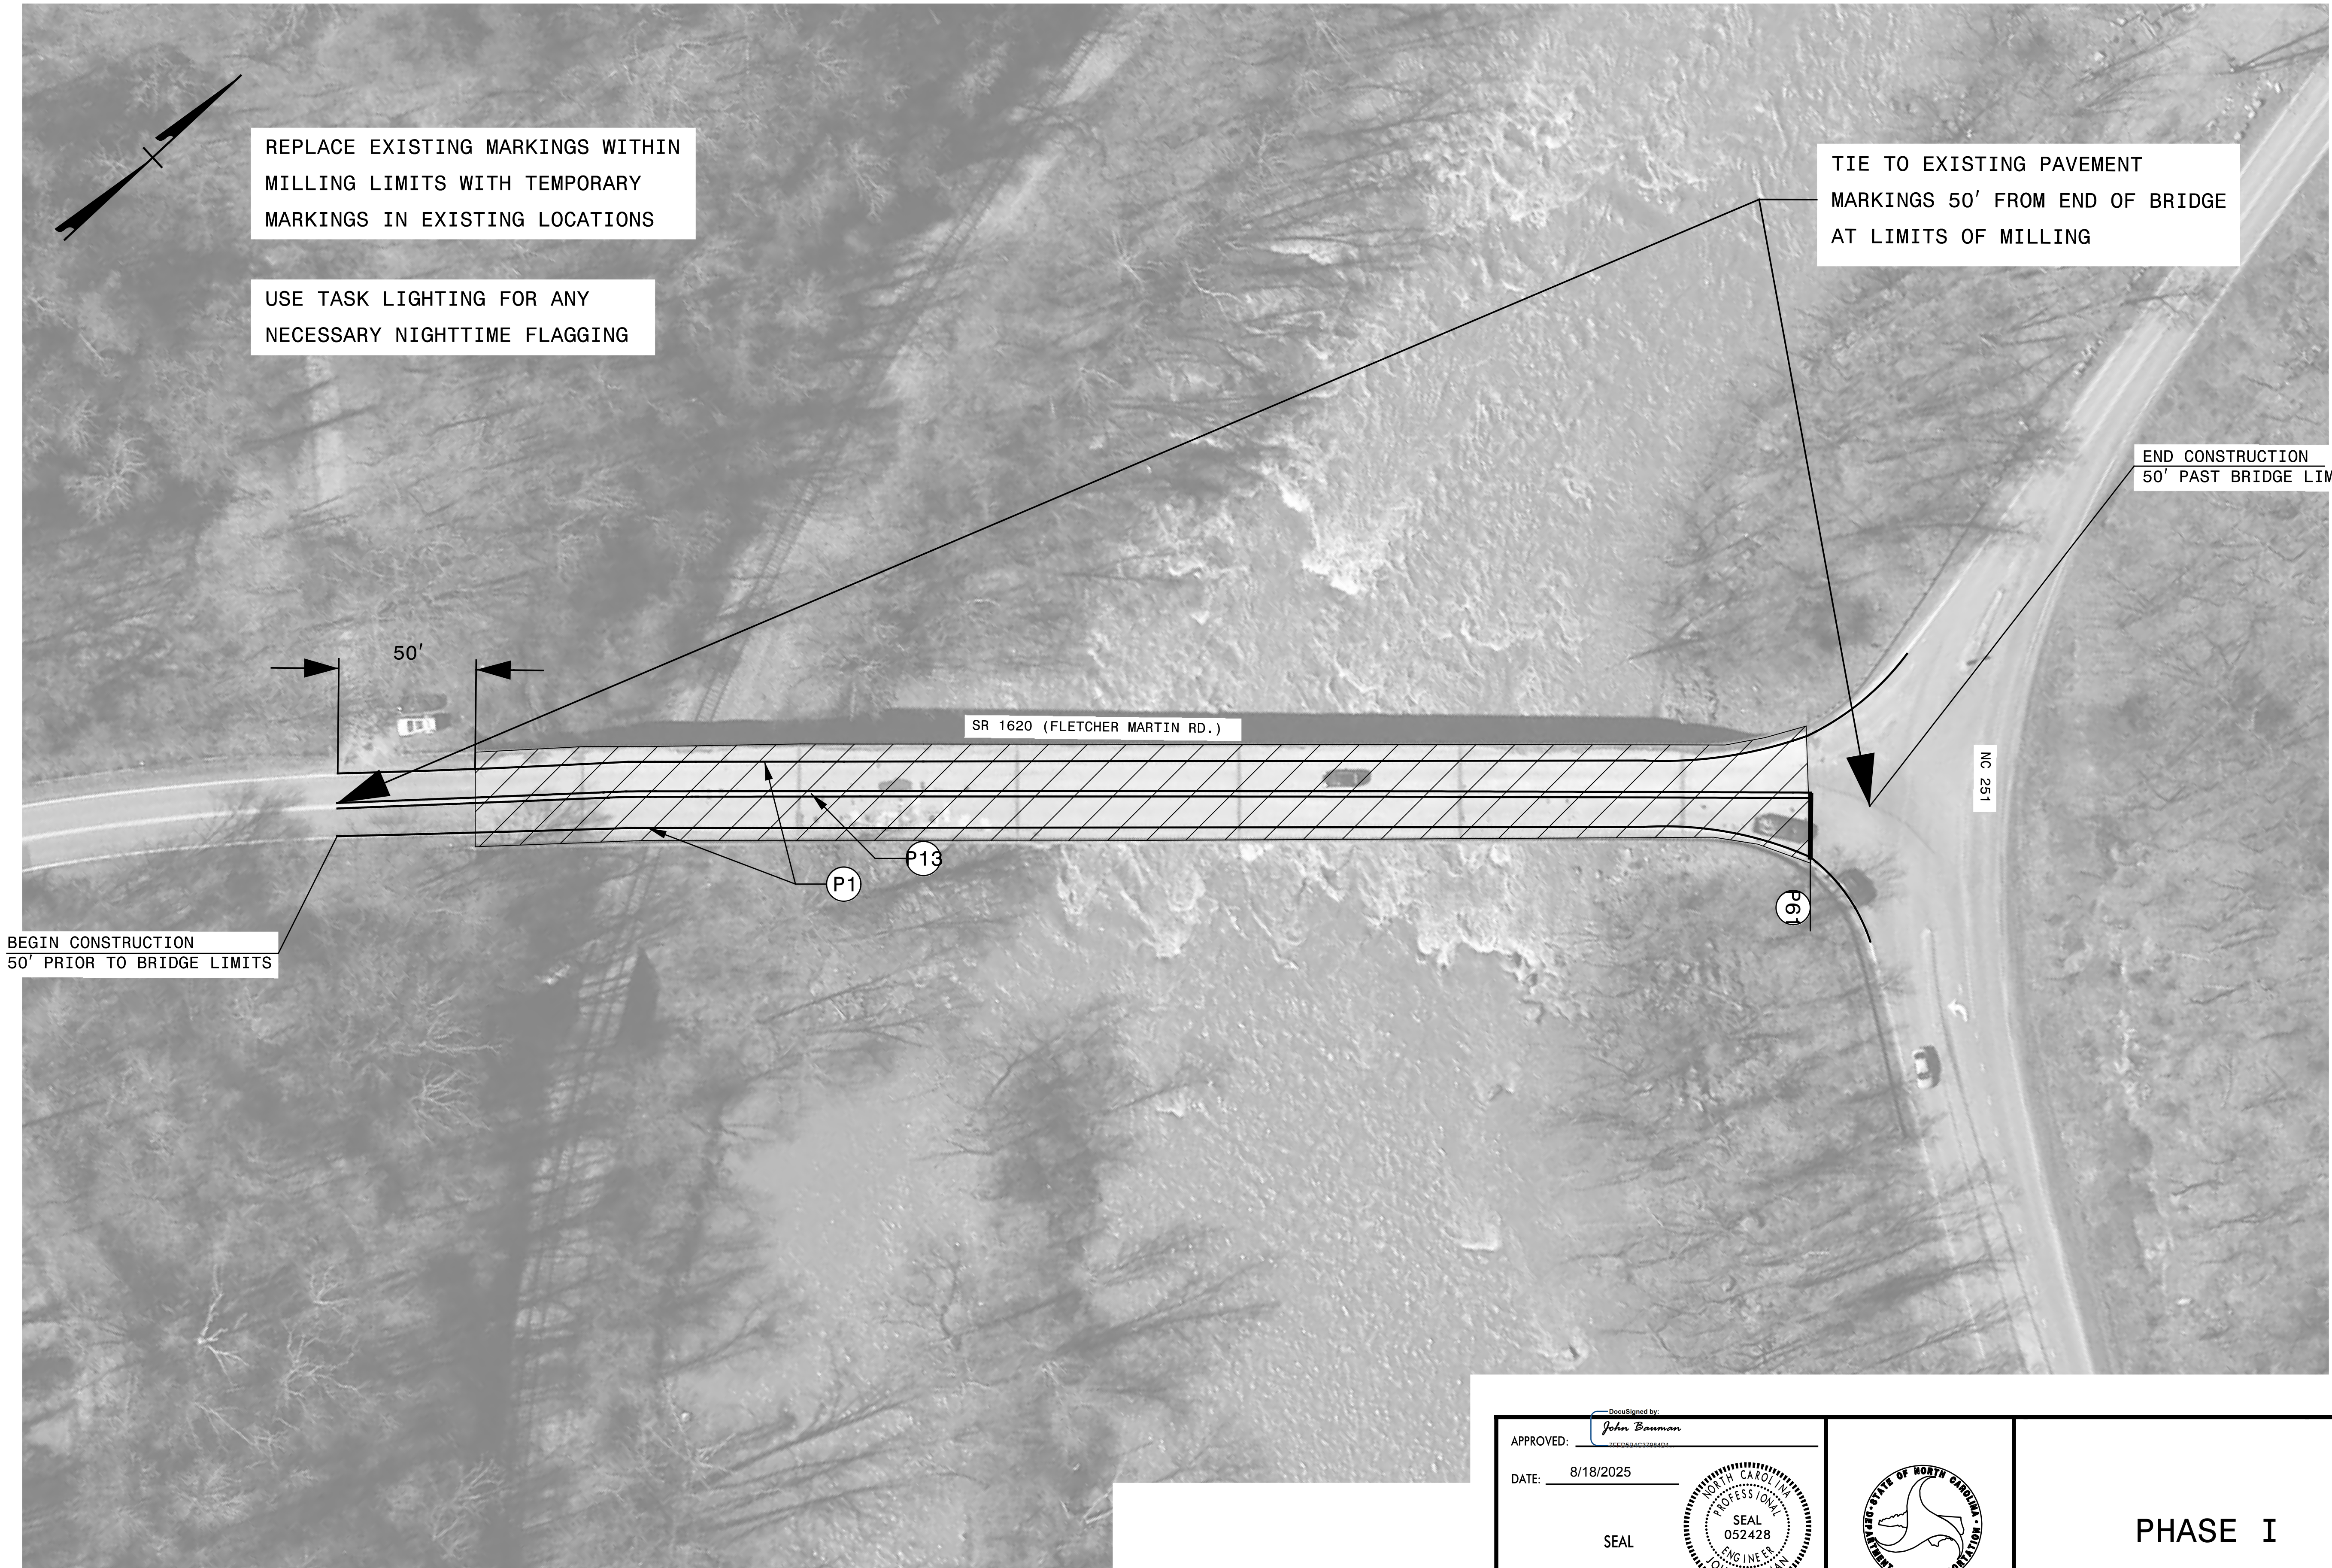
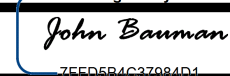


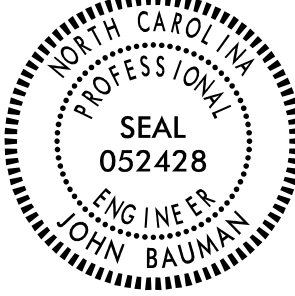


2/10/2025
G:\Projects_2024\RA302\302240126\Bridge\Traffic Control\TMP-4.dgn
jbauman

TRANSYSTEMS

1 Glenwood Avenue
Raleigh, NC 27603
Tel:919.789.9977
Fax:919.789.9591
License: F-0453

APPROVED: 
DATE: 8/18/2025
SEAL 
DOCUMENT NOT CONSIDERED FINAL UNLESS ALL SIGNATURES COMPLETED

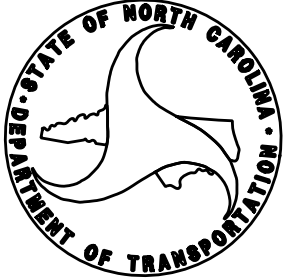

PHASE I